

ANJUM & ASSOCIATES PVT. LTD.
ARCHITECTS
B-12, SECTOR-10, GURGAON
HARYANA

OWNER'S SIGN.
ANJUM & ASSOCIATES PVT. LTD.

ARCHITECT'S SIGN
ANJUM & ASSOCIATES PVT. LTD.

DFA CONSULTANTS PVT. LTD
C-10, SECTOR 3,
NOIDA - 201301
STRUCTURAL CONSULTANT


ESCOM CONSULTANTS PVT. LTD.
C-10, SECTOR 3,
NOIDA - 201301
PROJECT

PROPOSED BUILDING PLAN OF COMMERCIAL COLONY MEASURING
IN SECTOR-10B, GURGAON MANESAR URBAN COMPLEX
BEING DEVELOPED BY M/S ANJUM ASSOCIATES PVT. LTD. AND
OTHERS

DRAWING TITLE
LANDSCAPE PLAN

Scale 1:200
Date

SHEET NO. DRG. NO.
JOB NO. A-11

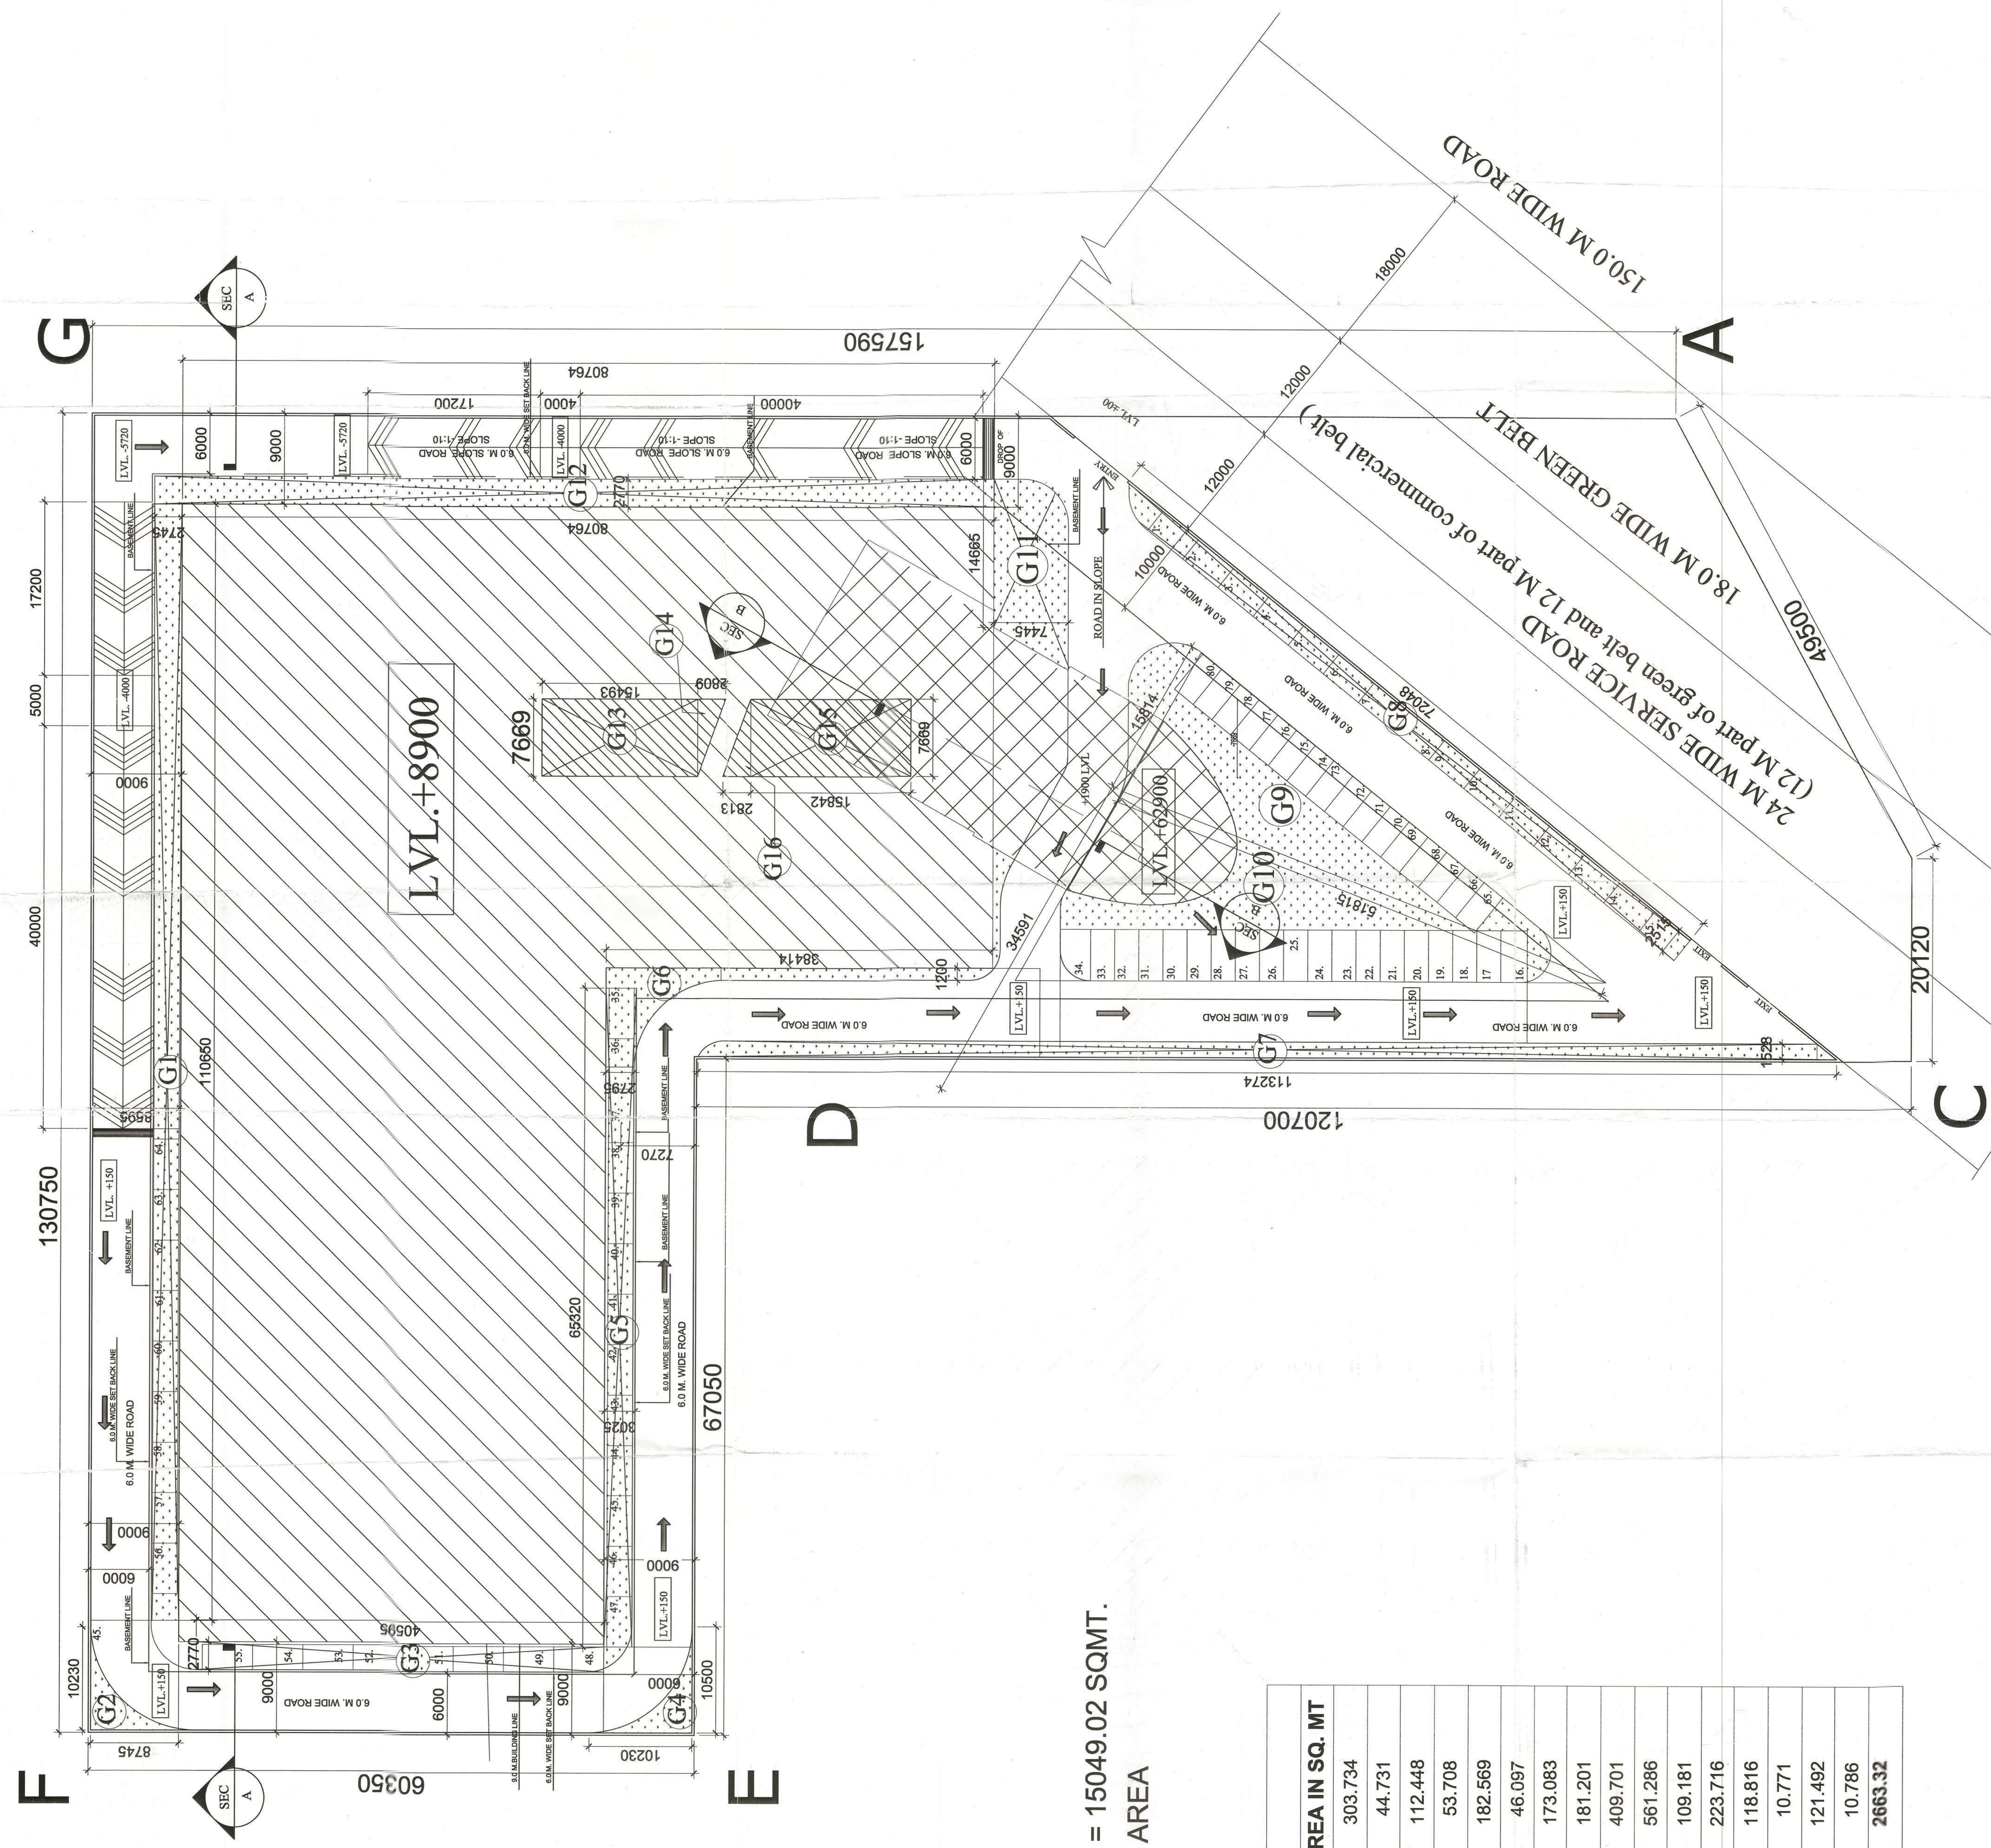

LANDSCAPE PLAN

TOTAL PLOT AREA=3.7187ACRES = 15049.02 SQMT.
GREEN AREA=17.697 % OF PLOT AREA
GREEN AREA DEATIL :-

GREEN AREA DETAIL				
SL NO	LENGTH	WIDTH	NOS	AREA IN SQ. MT
G1	110.650	2.745	1	303.734
G2	10.230	8.745	1	44.731
G3	2.770	40.595	1	112.448
G4	10.500	10.230	1	53.708
G5	65.320	2.795	1	182.569
G6	1.200	38.414	1	46.097
G7	113.274	1.528	1	173.083
G8	2.515	72.048	1	181.201
G9	15.814	51.815	1	409.701
G10	21.665	51.815	1	561.286
G11	14.665	7.445	1	109.181
G12	2.770	80.764	1	223.716
G13	7.669	15.493	1	118.816
G14	2.809	7.669	1	10.771
G15	7.669	15.842	1	121.492
G16	2.813	7.669	1	10.786
TOTAL GREEN AREA DEATIL				2663.32