




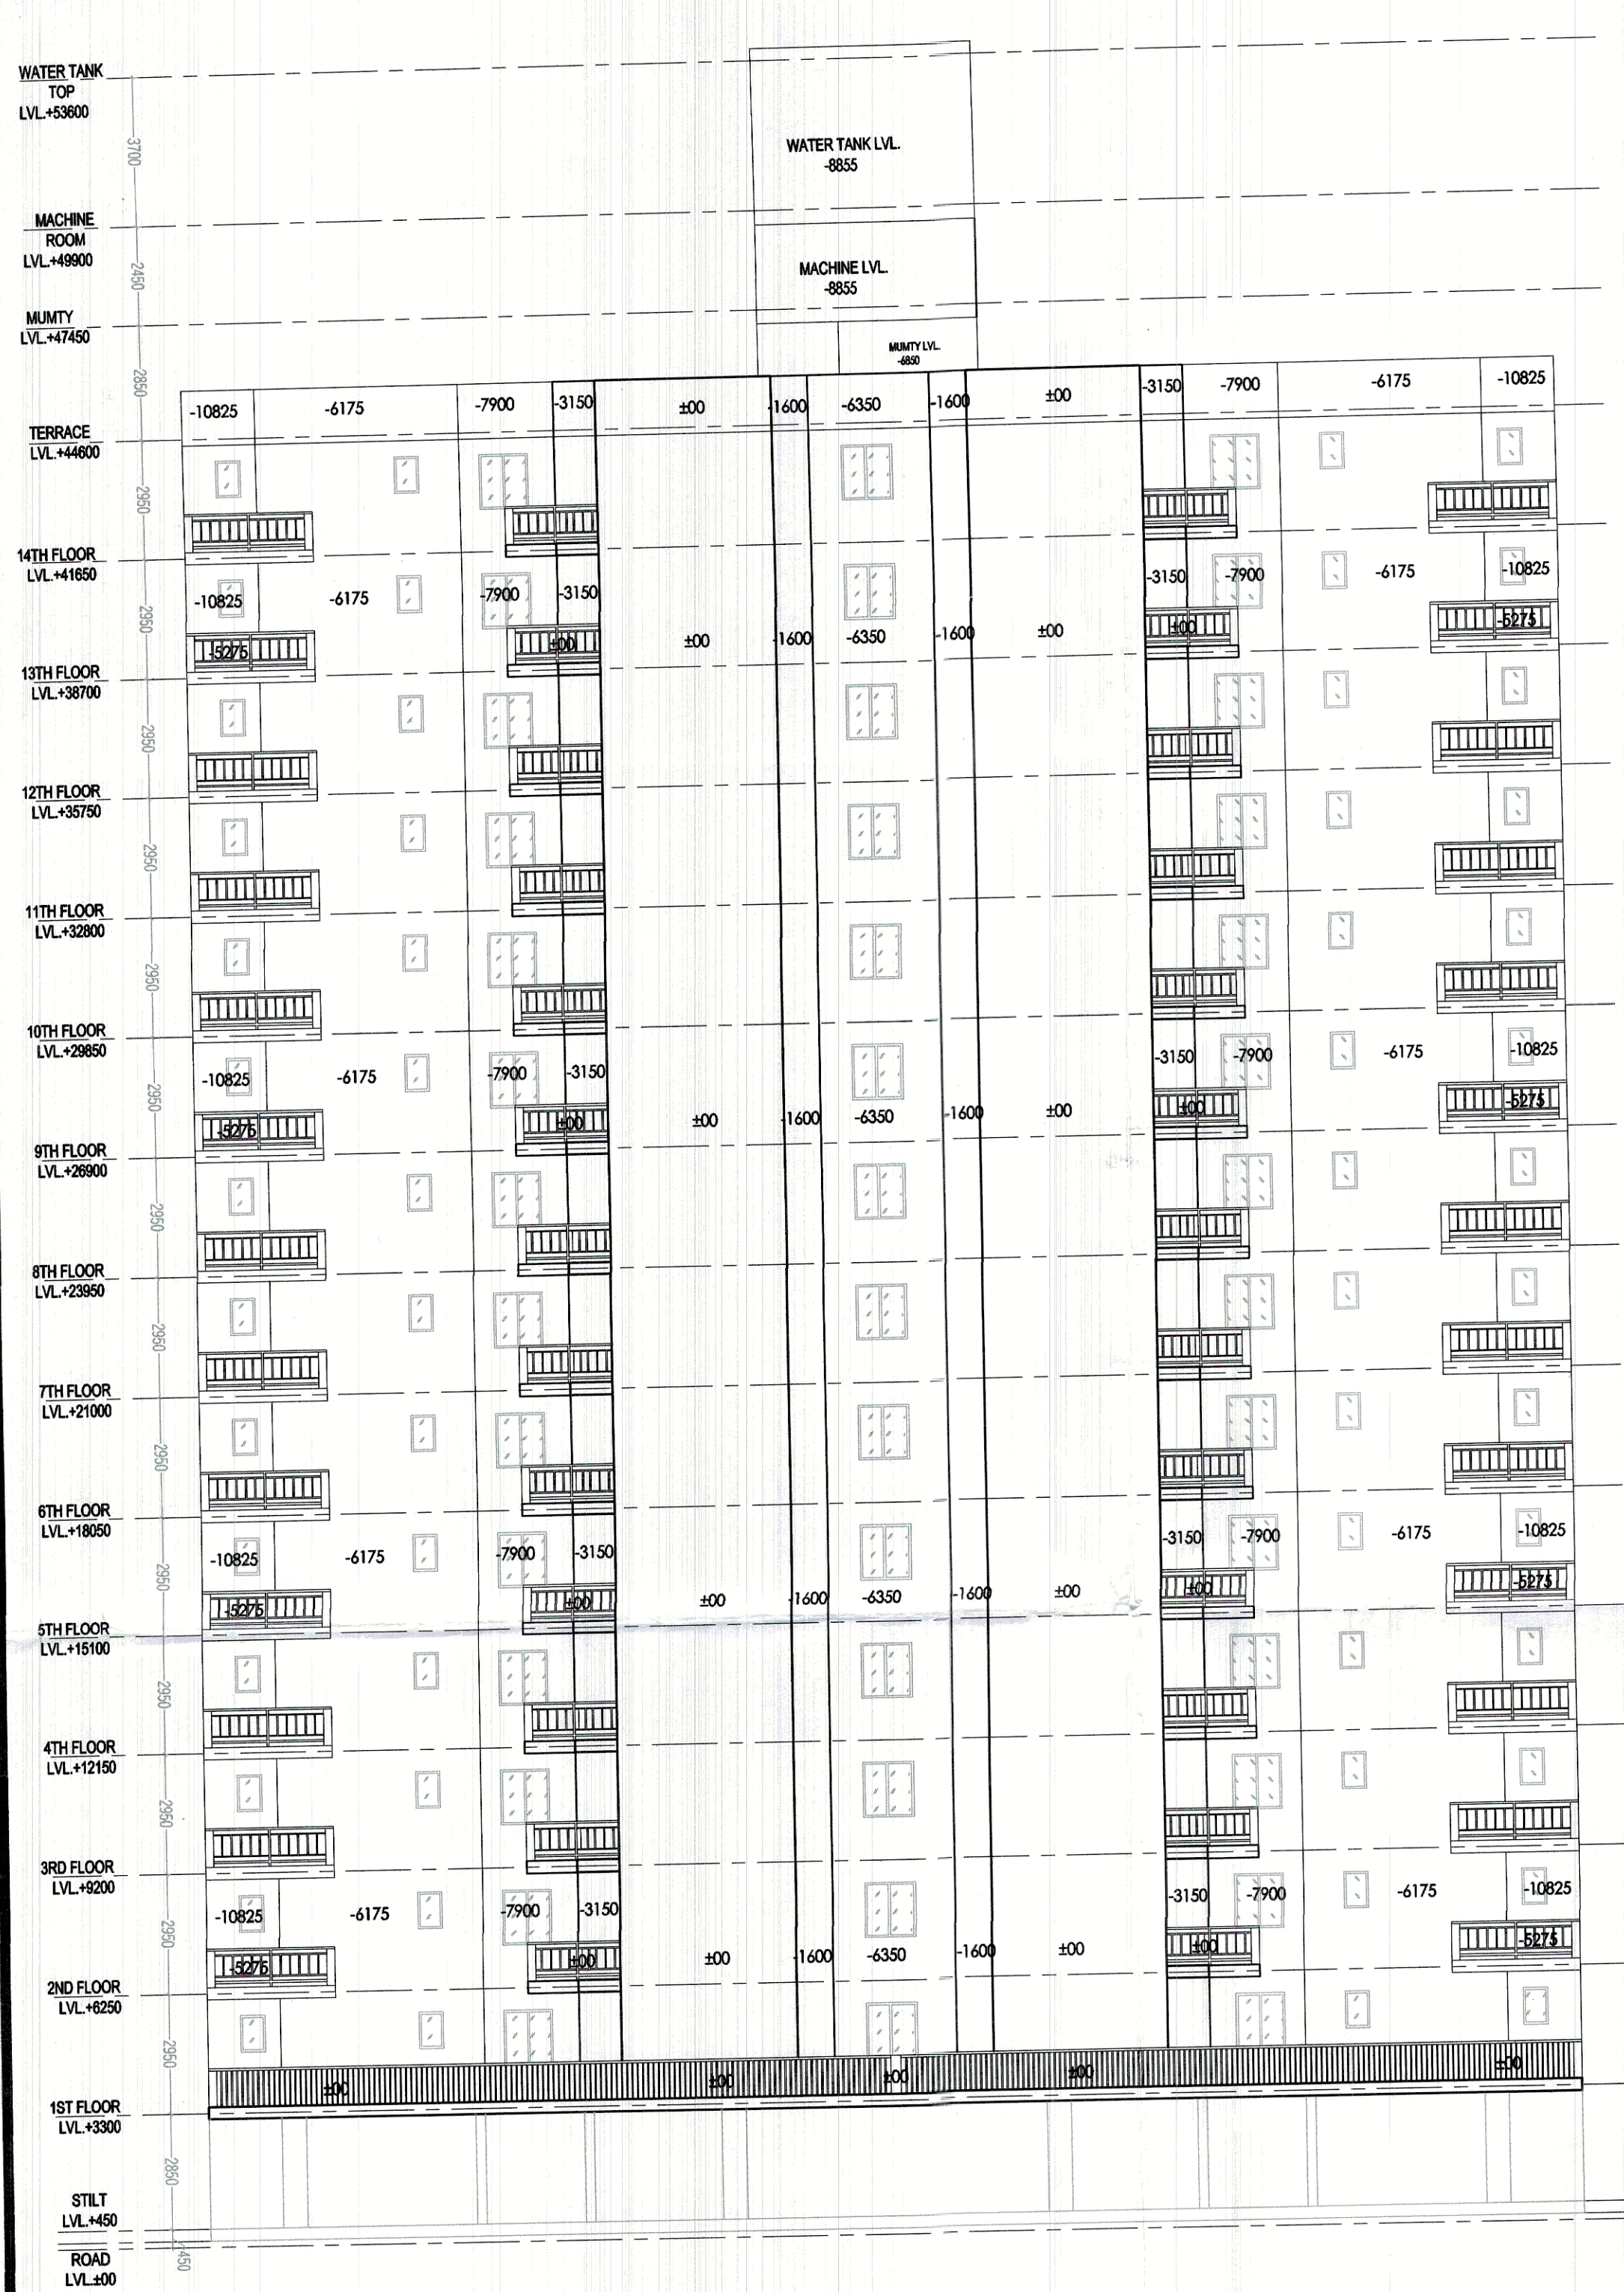

ELEVATION 2

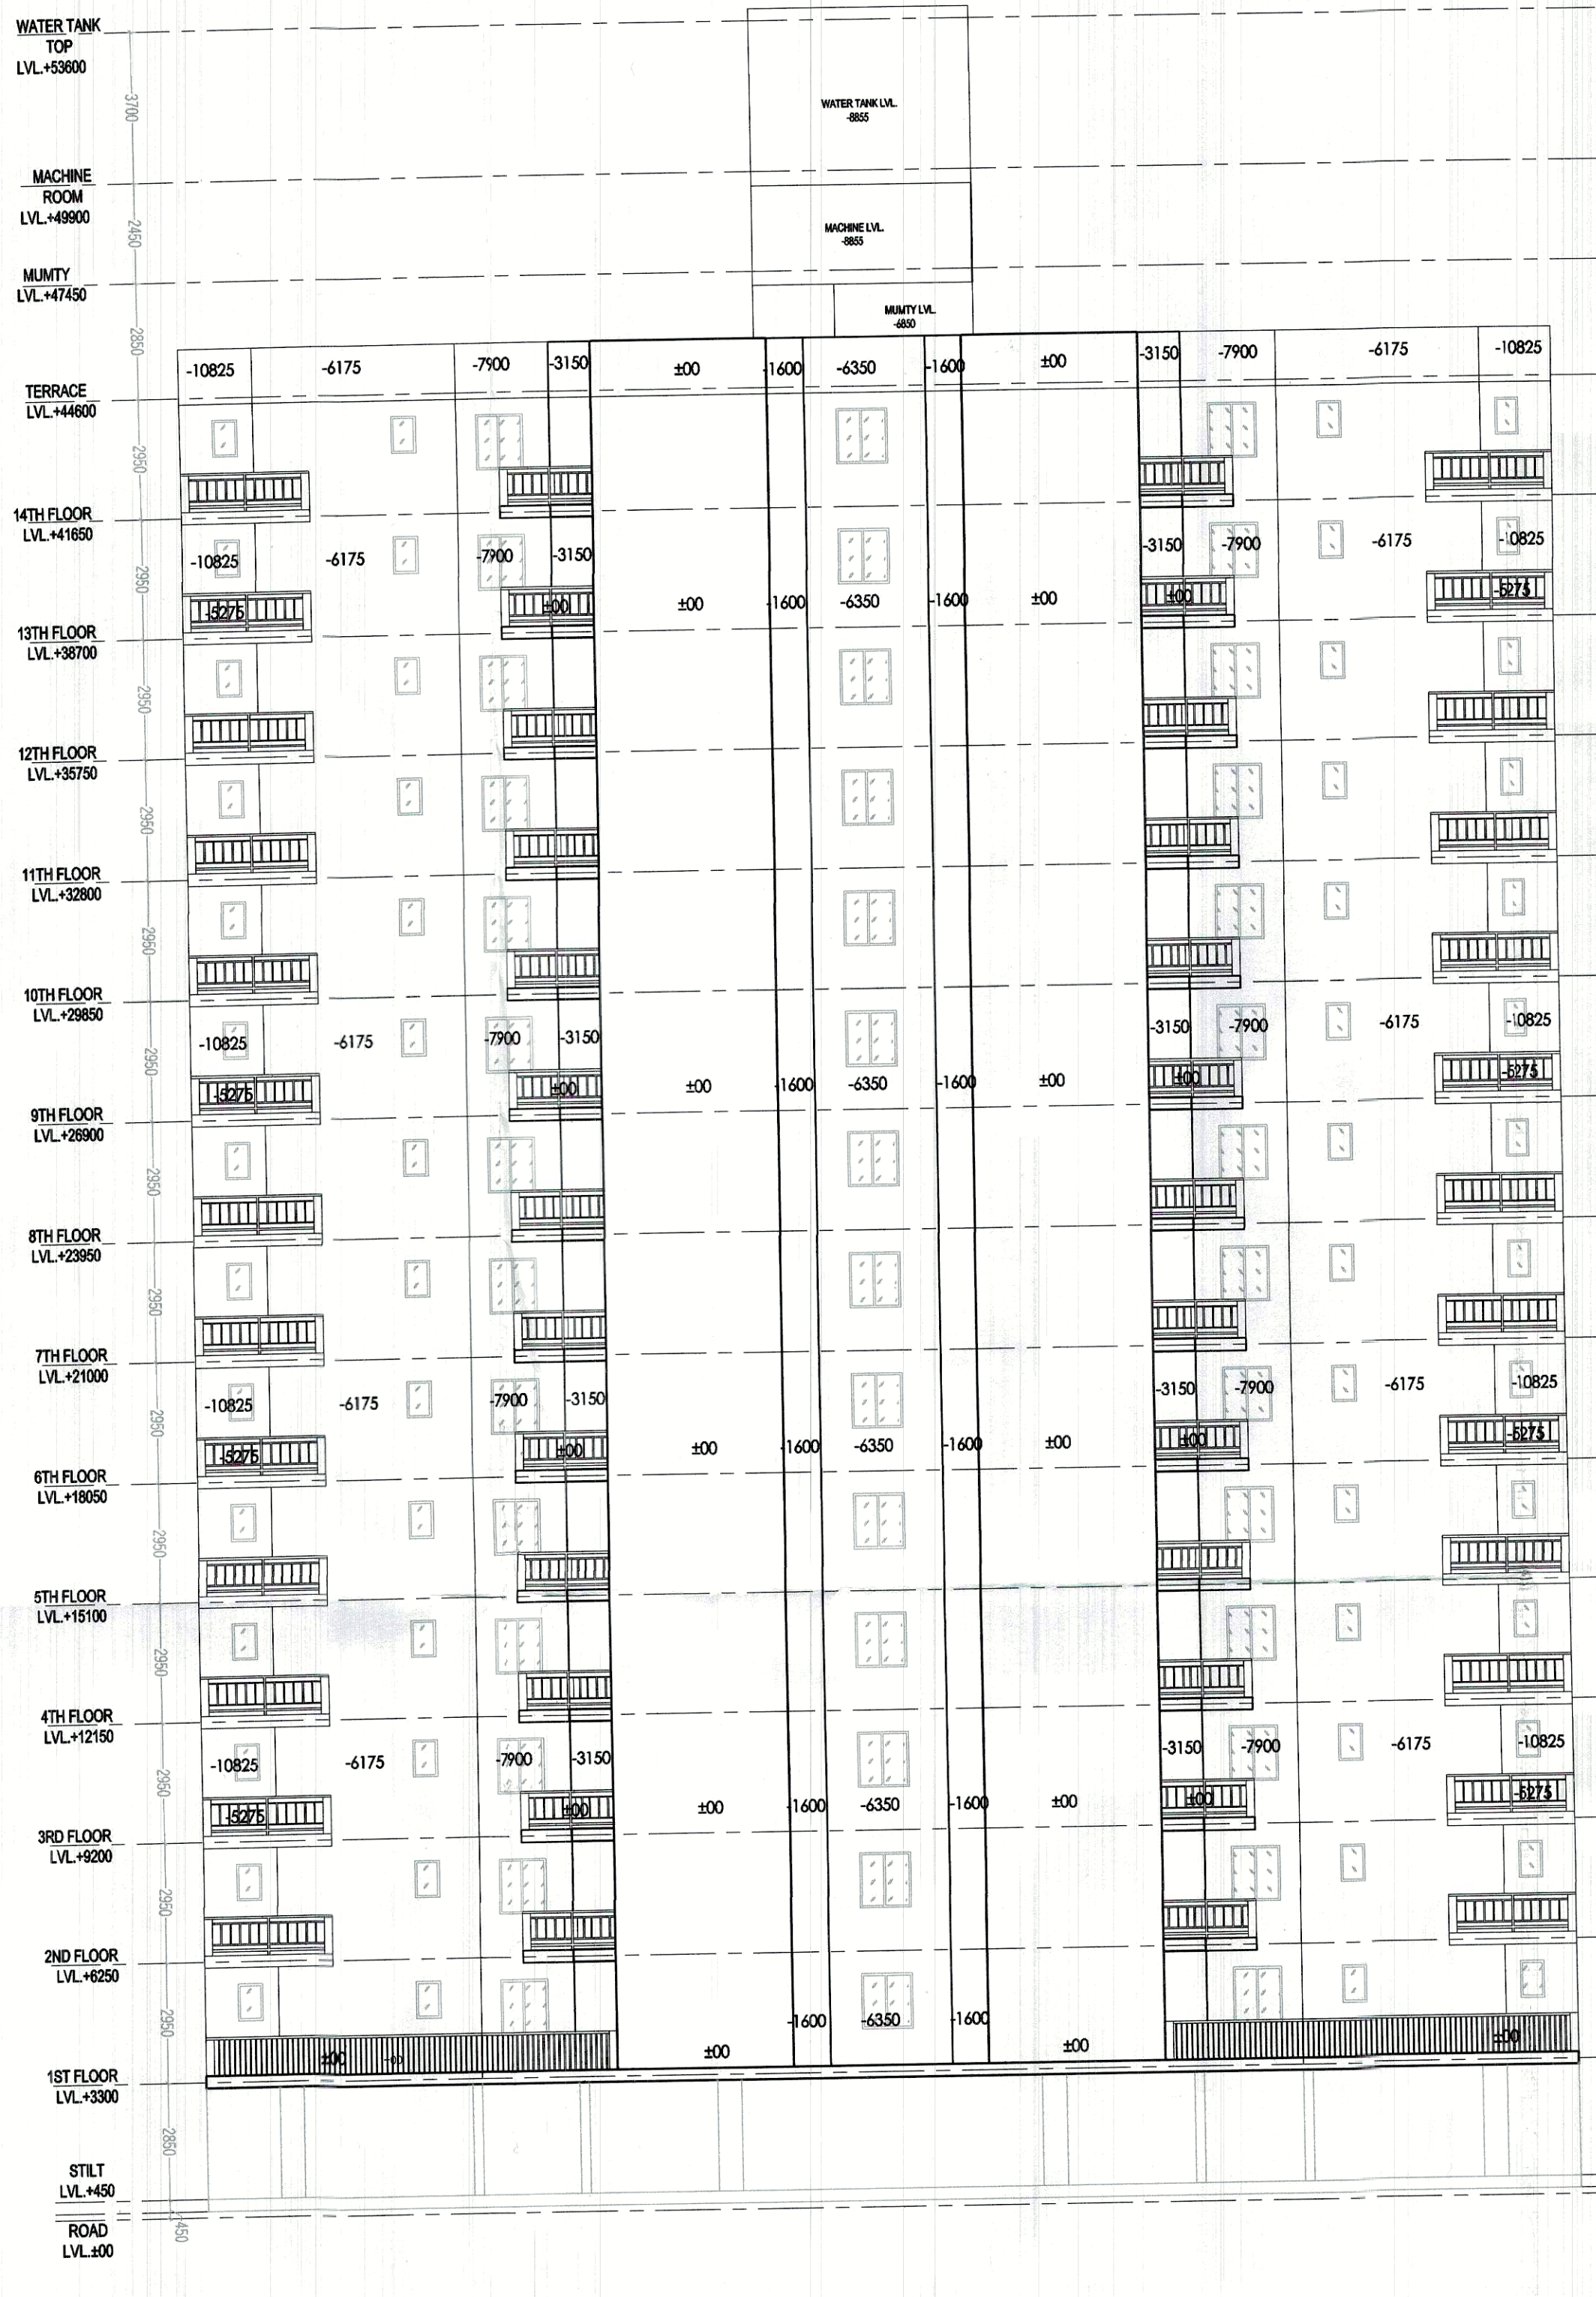

ELEVATION 4

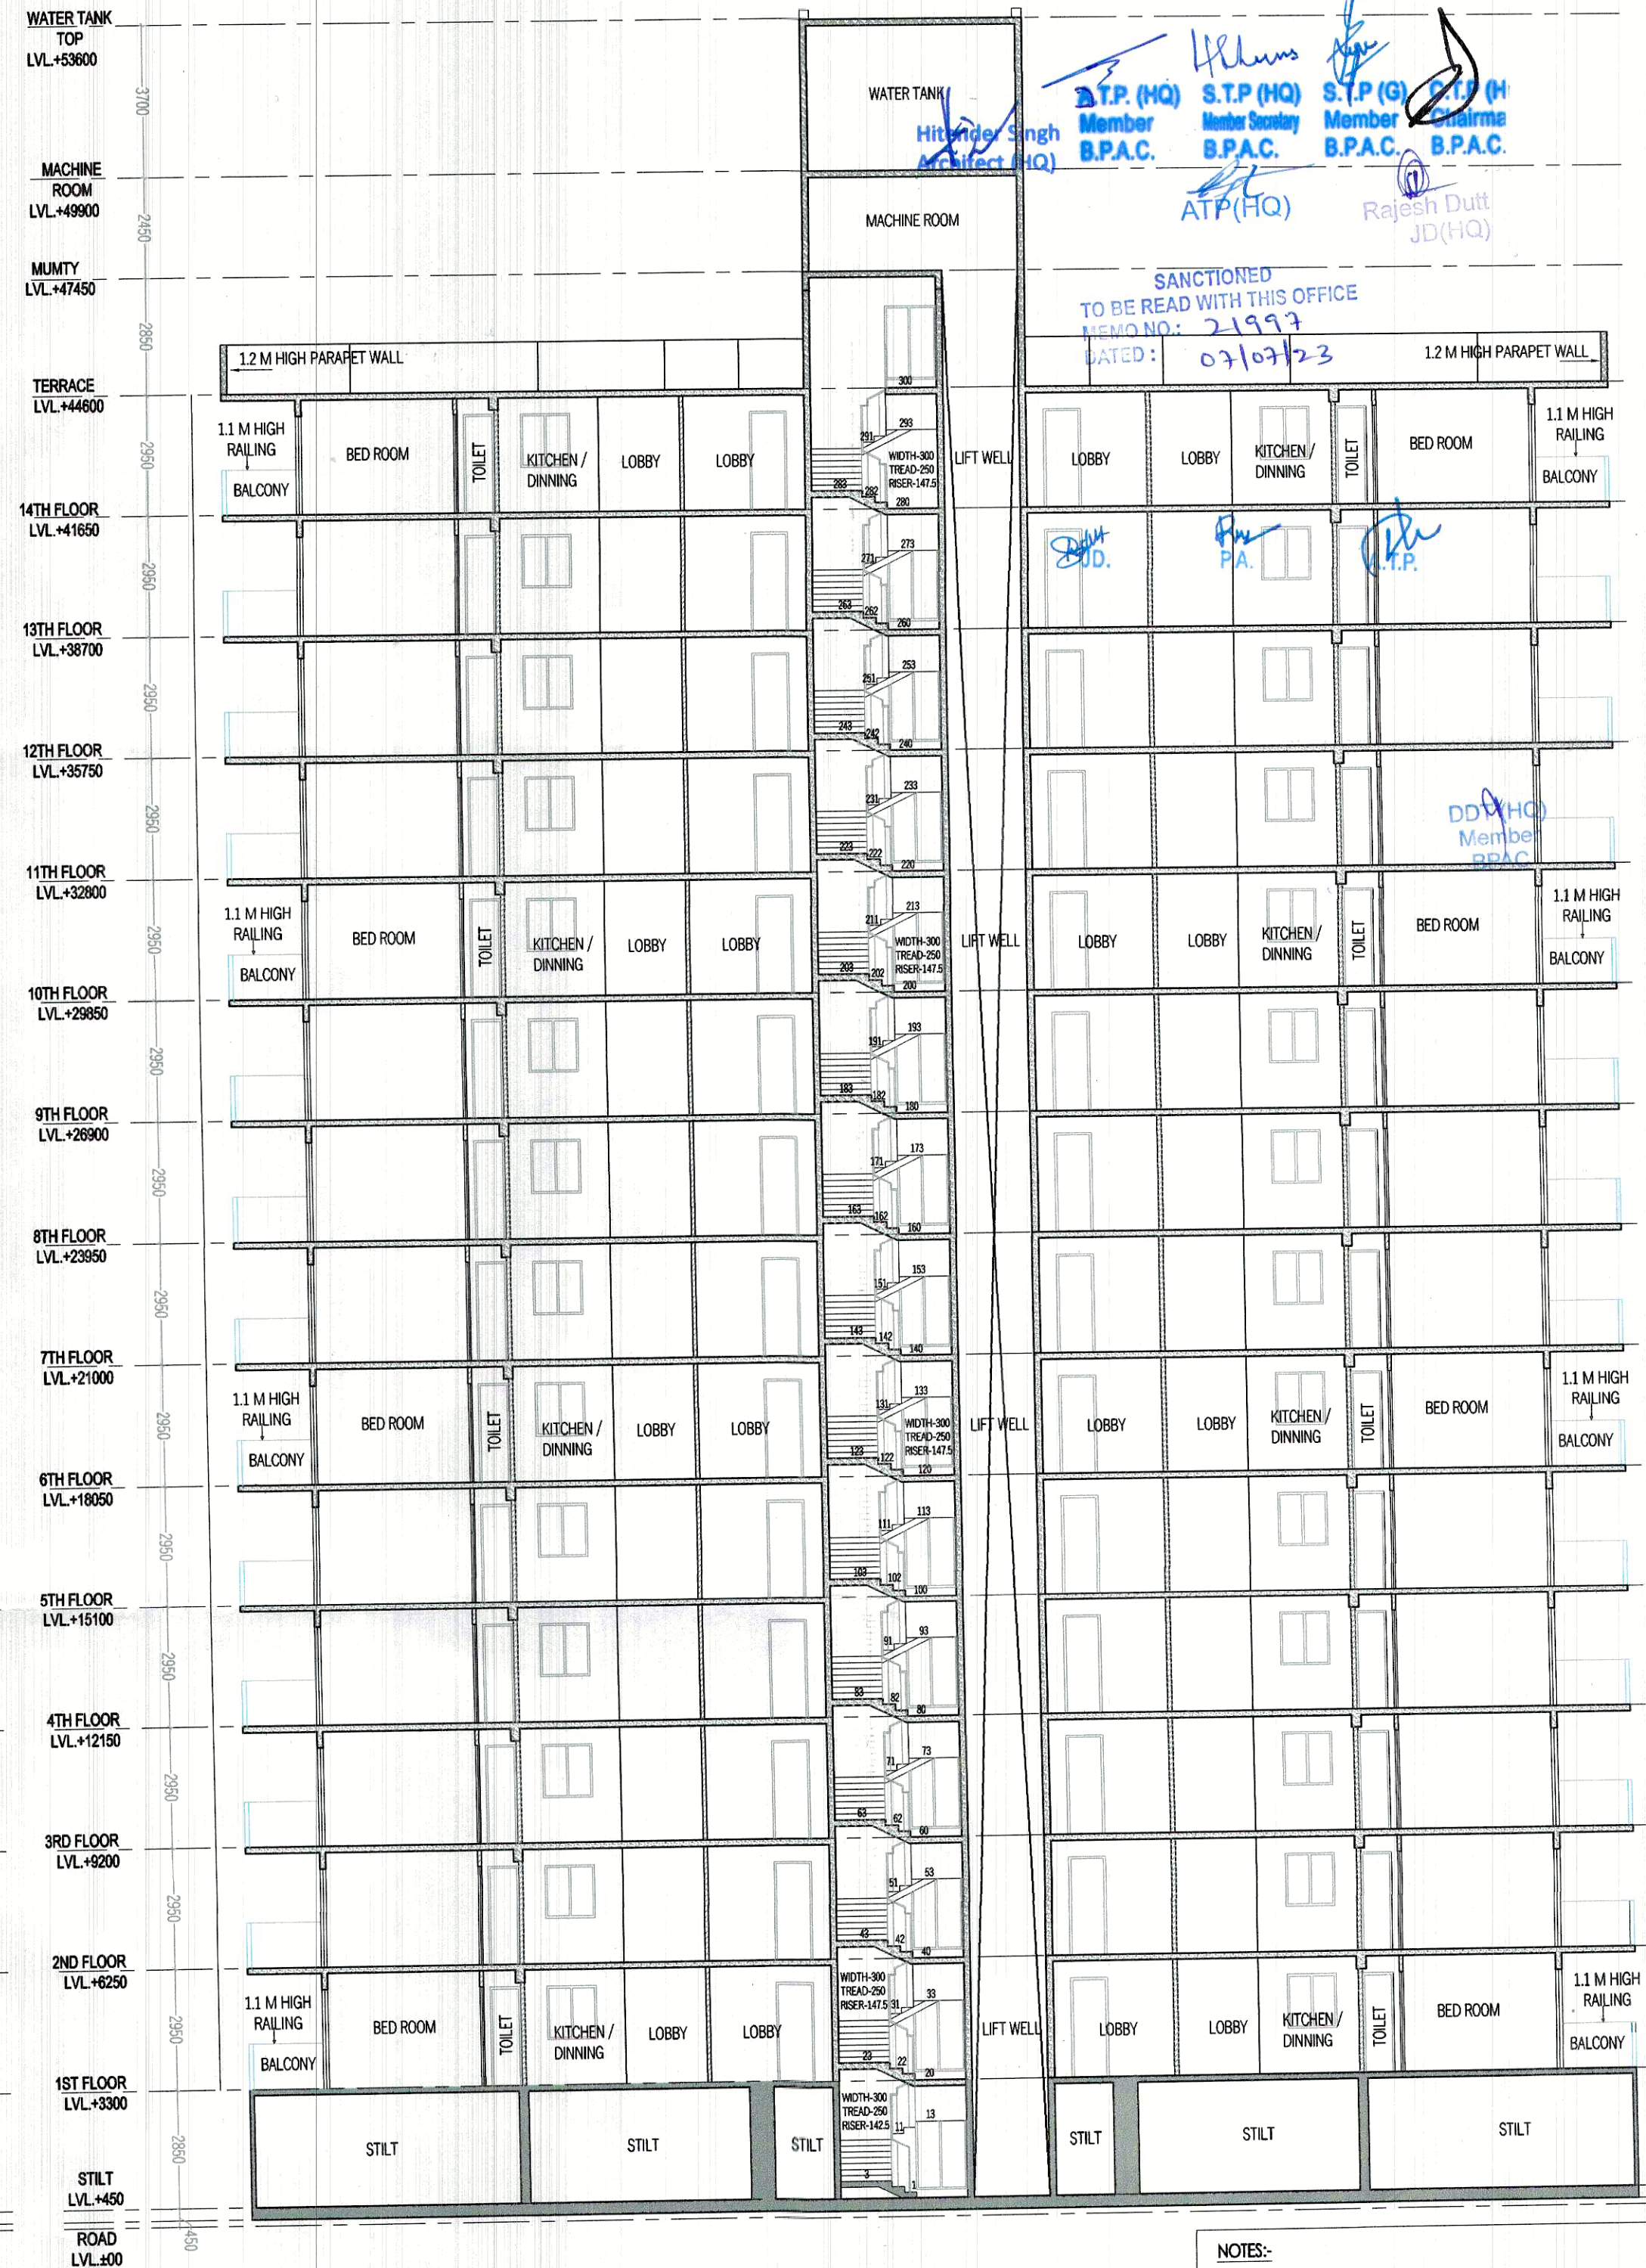

SECTION Y-X

NOTES:
1. ALL DIMENSIONS IN MM.
2. ALL INTERNAL WALLS ARE 100MM BLOCK WORK AND EXTERNAL WALLS ARE 150MM THICK RCC WALL.
3. LIFT SHALL BE WITH 100% POWER BACKUP.

PROJECT:
PROPOSED BUILDING PLAN FOR AFFORDABLE GROUP HOUSING COLONY OVER AN AREA MEASURING 4.25 ACRES (LICENSE NO. 32 OF 2023 DATED 14/02/2023) IN SECTOR-99A, GURUGRAM BEING DEVELOPED BY SH. JAGDISH CHANDER S/O RAM SWAROOP IN COLLABORATION WITH DISHTA INFRA PVT.LTD.

ARCHITECT:
VIKAS AHLAWAT ARCHITECTS
ARCHITECTURE, INTERIORS, PLANNING
Unit No 303, Nixen Time Center, Sunshy Sector - 54, Golf Course Road, Gurugram
O - 0124-4284293 M - 0989158486 Mail - ar.vikas.ahlawat@gmail.com

OWNERS SIGNATURE: [Signature] ARCHITECT SIGNATURE: [Signature]

DRAWING TITLE:
TOWER A
ELEVATIONS & SECTIONS

DATE: FEB-2023
SCALE: 1:80 (A1)

SHEET NO.
T-A-03