

Note:-

1 BUILDING HAS AUTOMATIC SPRINKLER SYSTEM
WHERE REQUIRED BY NBC

2 BUILDING WILL BE BUILT ON PLOT

AS PER RELEVANT CODES FOR EARTHQUAKE RESISTANCE

PROJECT:-
Proposed building plan of Mixed Land use colony (99.5% Residential component and 0.5% Commercial component) under TDD zone over an area measuring 10.7 acres (Licence no. 83 of 2023 dated 18/4/2023) in the revenue estate of village Madanpur, Sector-66 Gurgaon, Haryana being developed by Elys Reclon Pvt. Ltd.

OWNER:-
Elys Reclon Private Limited

ARCHITECTS:-
STUDIO SYMBIOSIS


OWNER'S SEAL & SIGNATURE:-
[Signature]
D. P. SINGH
Member
BPAE
BPAE
BPAE

ARCHITECT'S SEAL & SIGNATURE:-
[Signature]
Ravi Arora
BPAE


DATE: 12/11/23

Scale: 1:1100

Drawing No:-
T1-02
TOWER-4 (TOWER 4 IS SIMILAR BUT MIRROR)
17TH, 26TH & 35TH FLOOR
AREA CALCULATION
TOWER-6

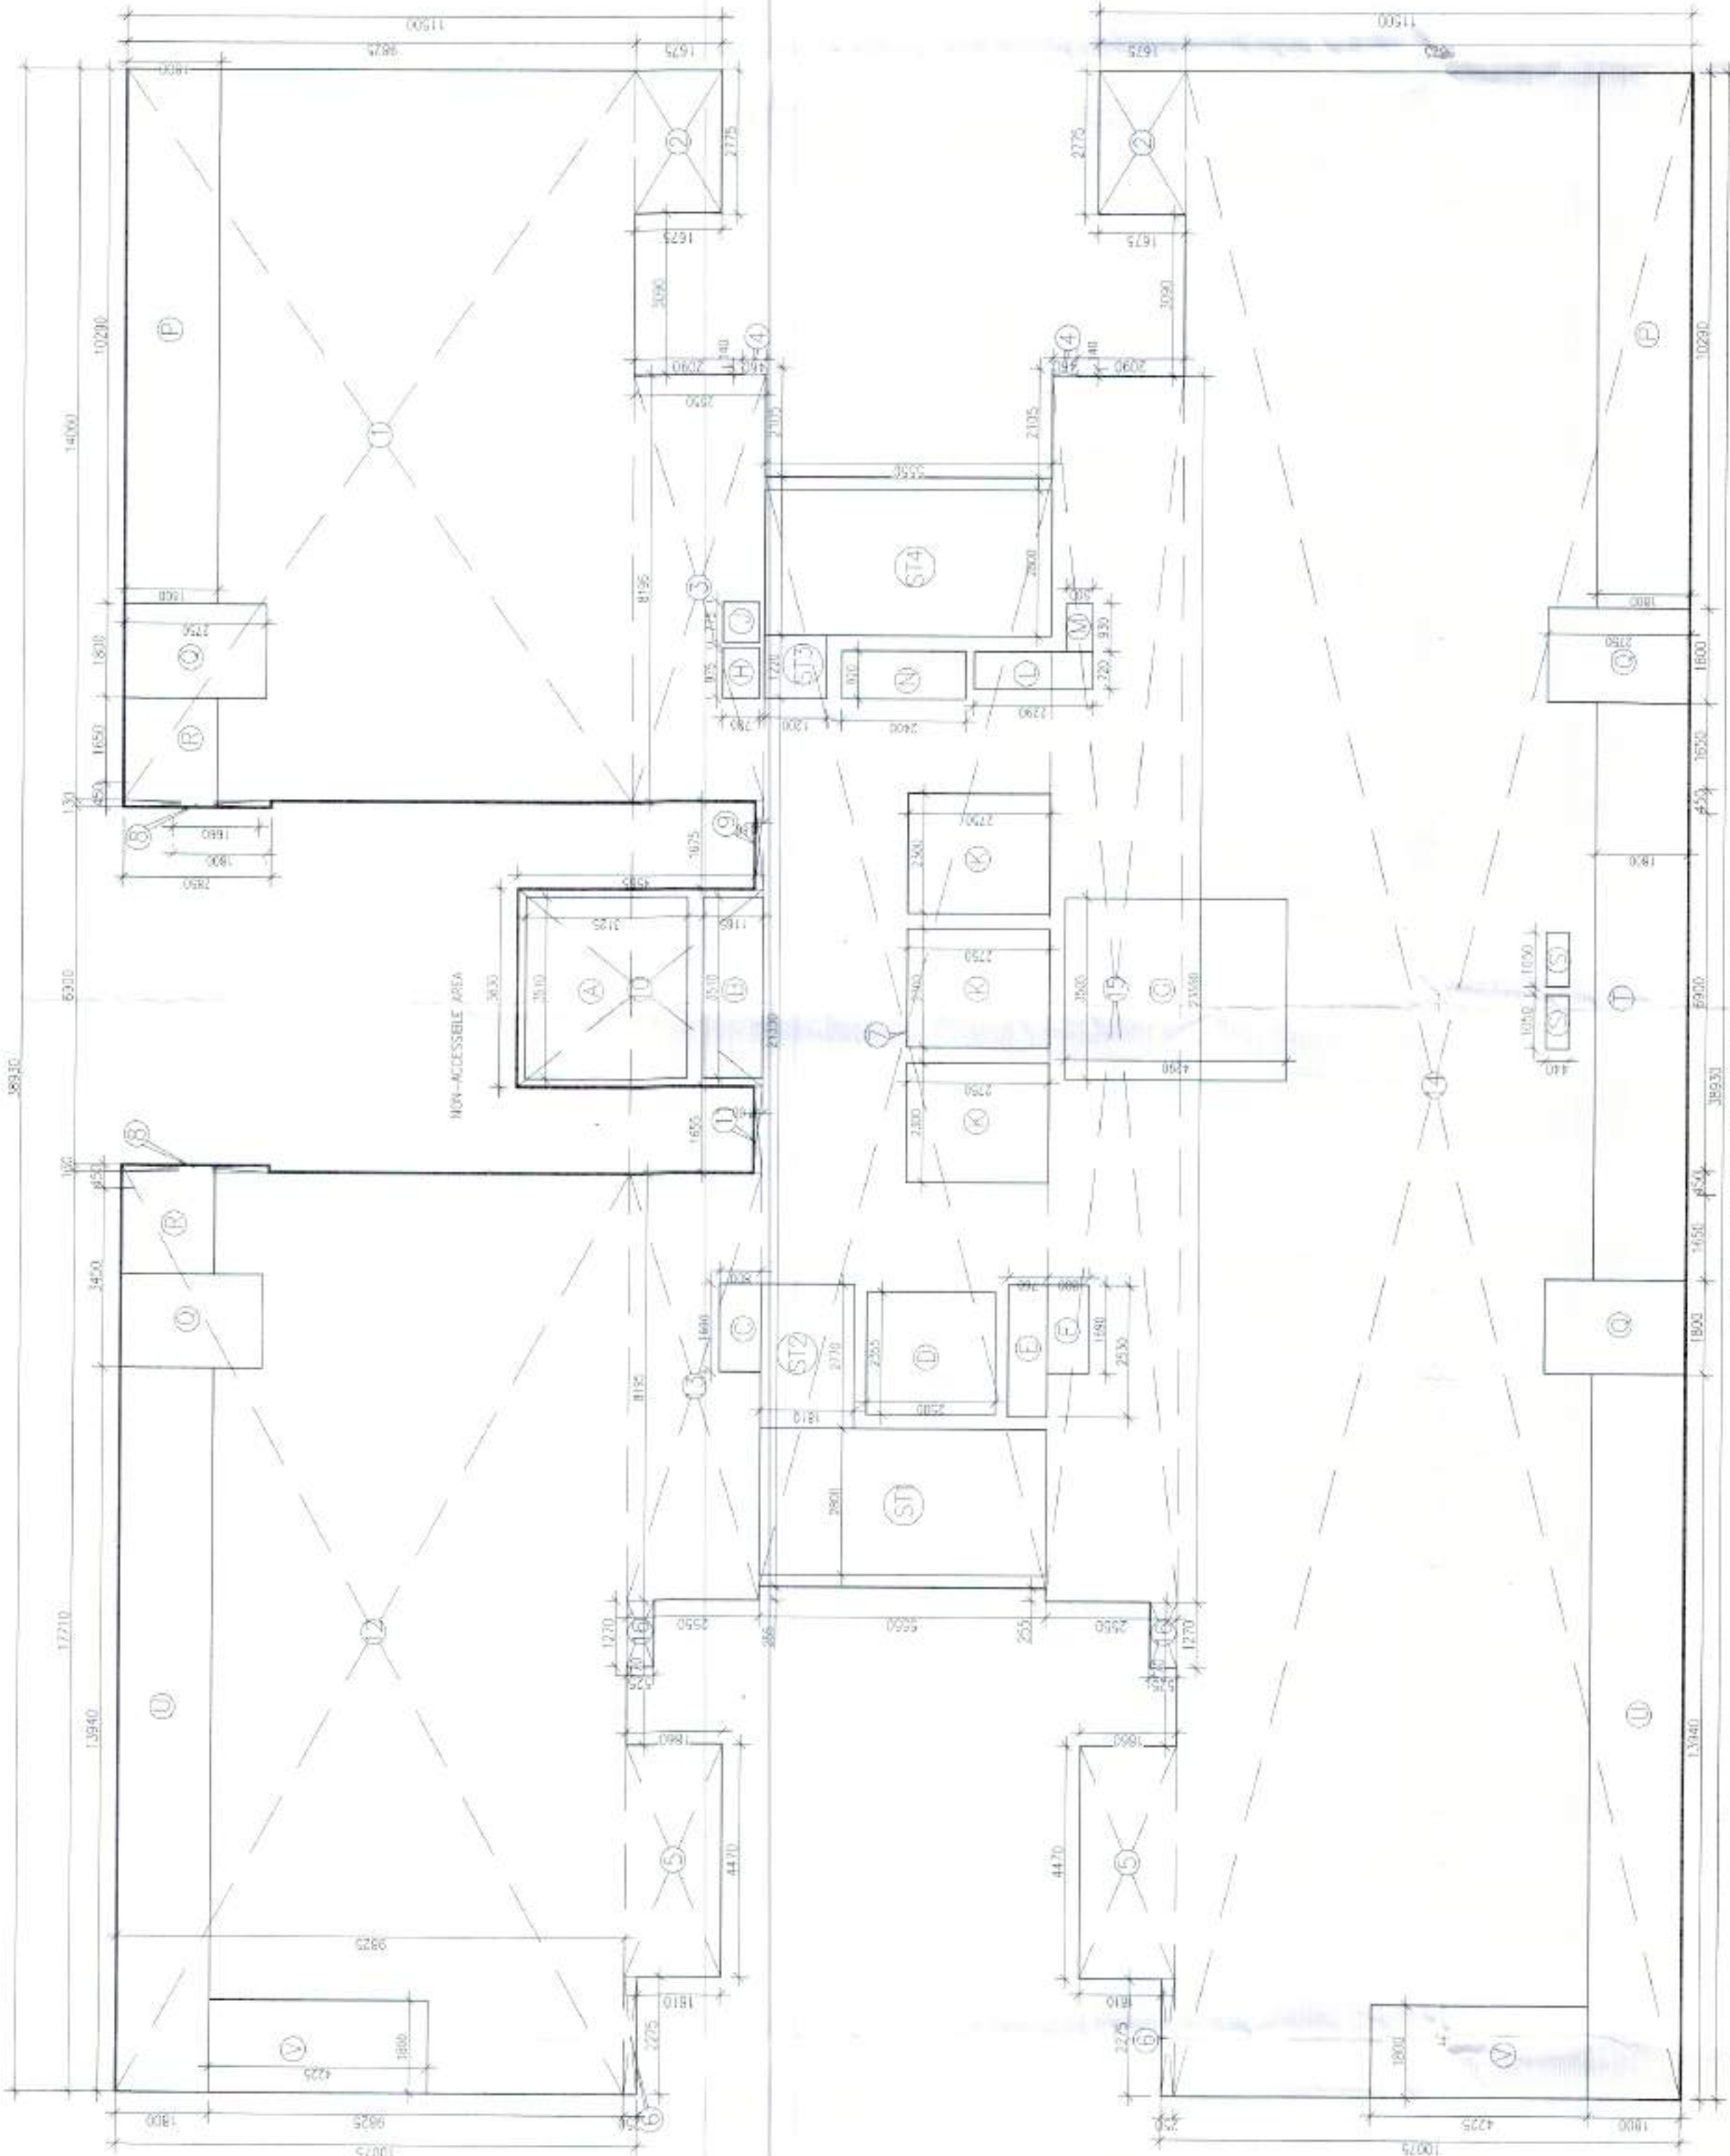

17TH, 26TH & 35TH FLOOR
(TOWER-1 & 6)
TOWER 4 IS SIMILAR BUT MIRROR

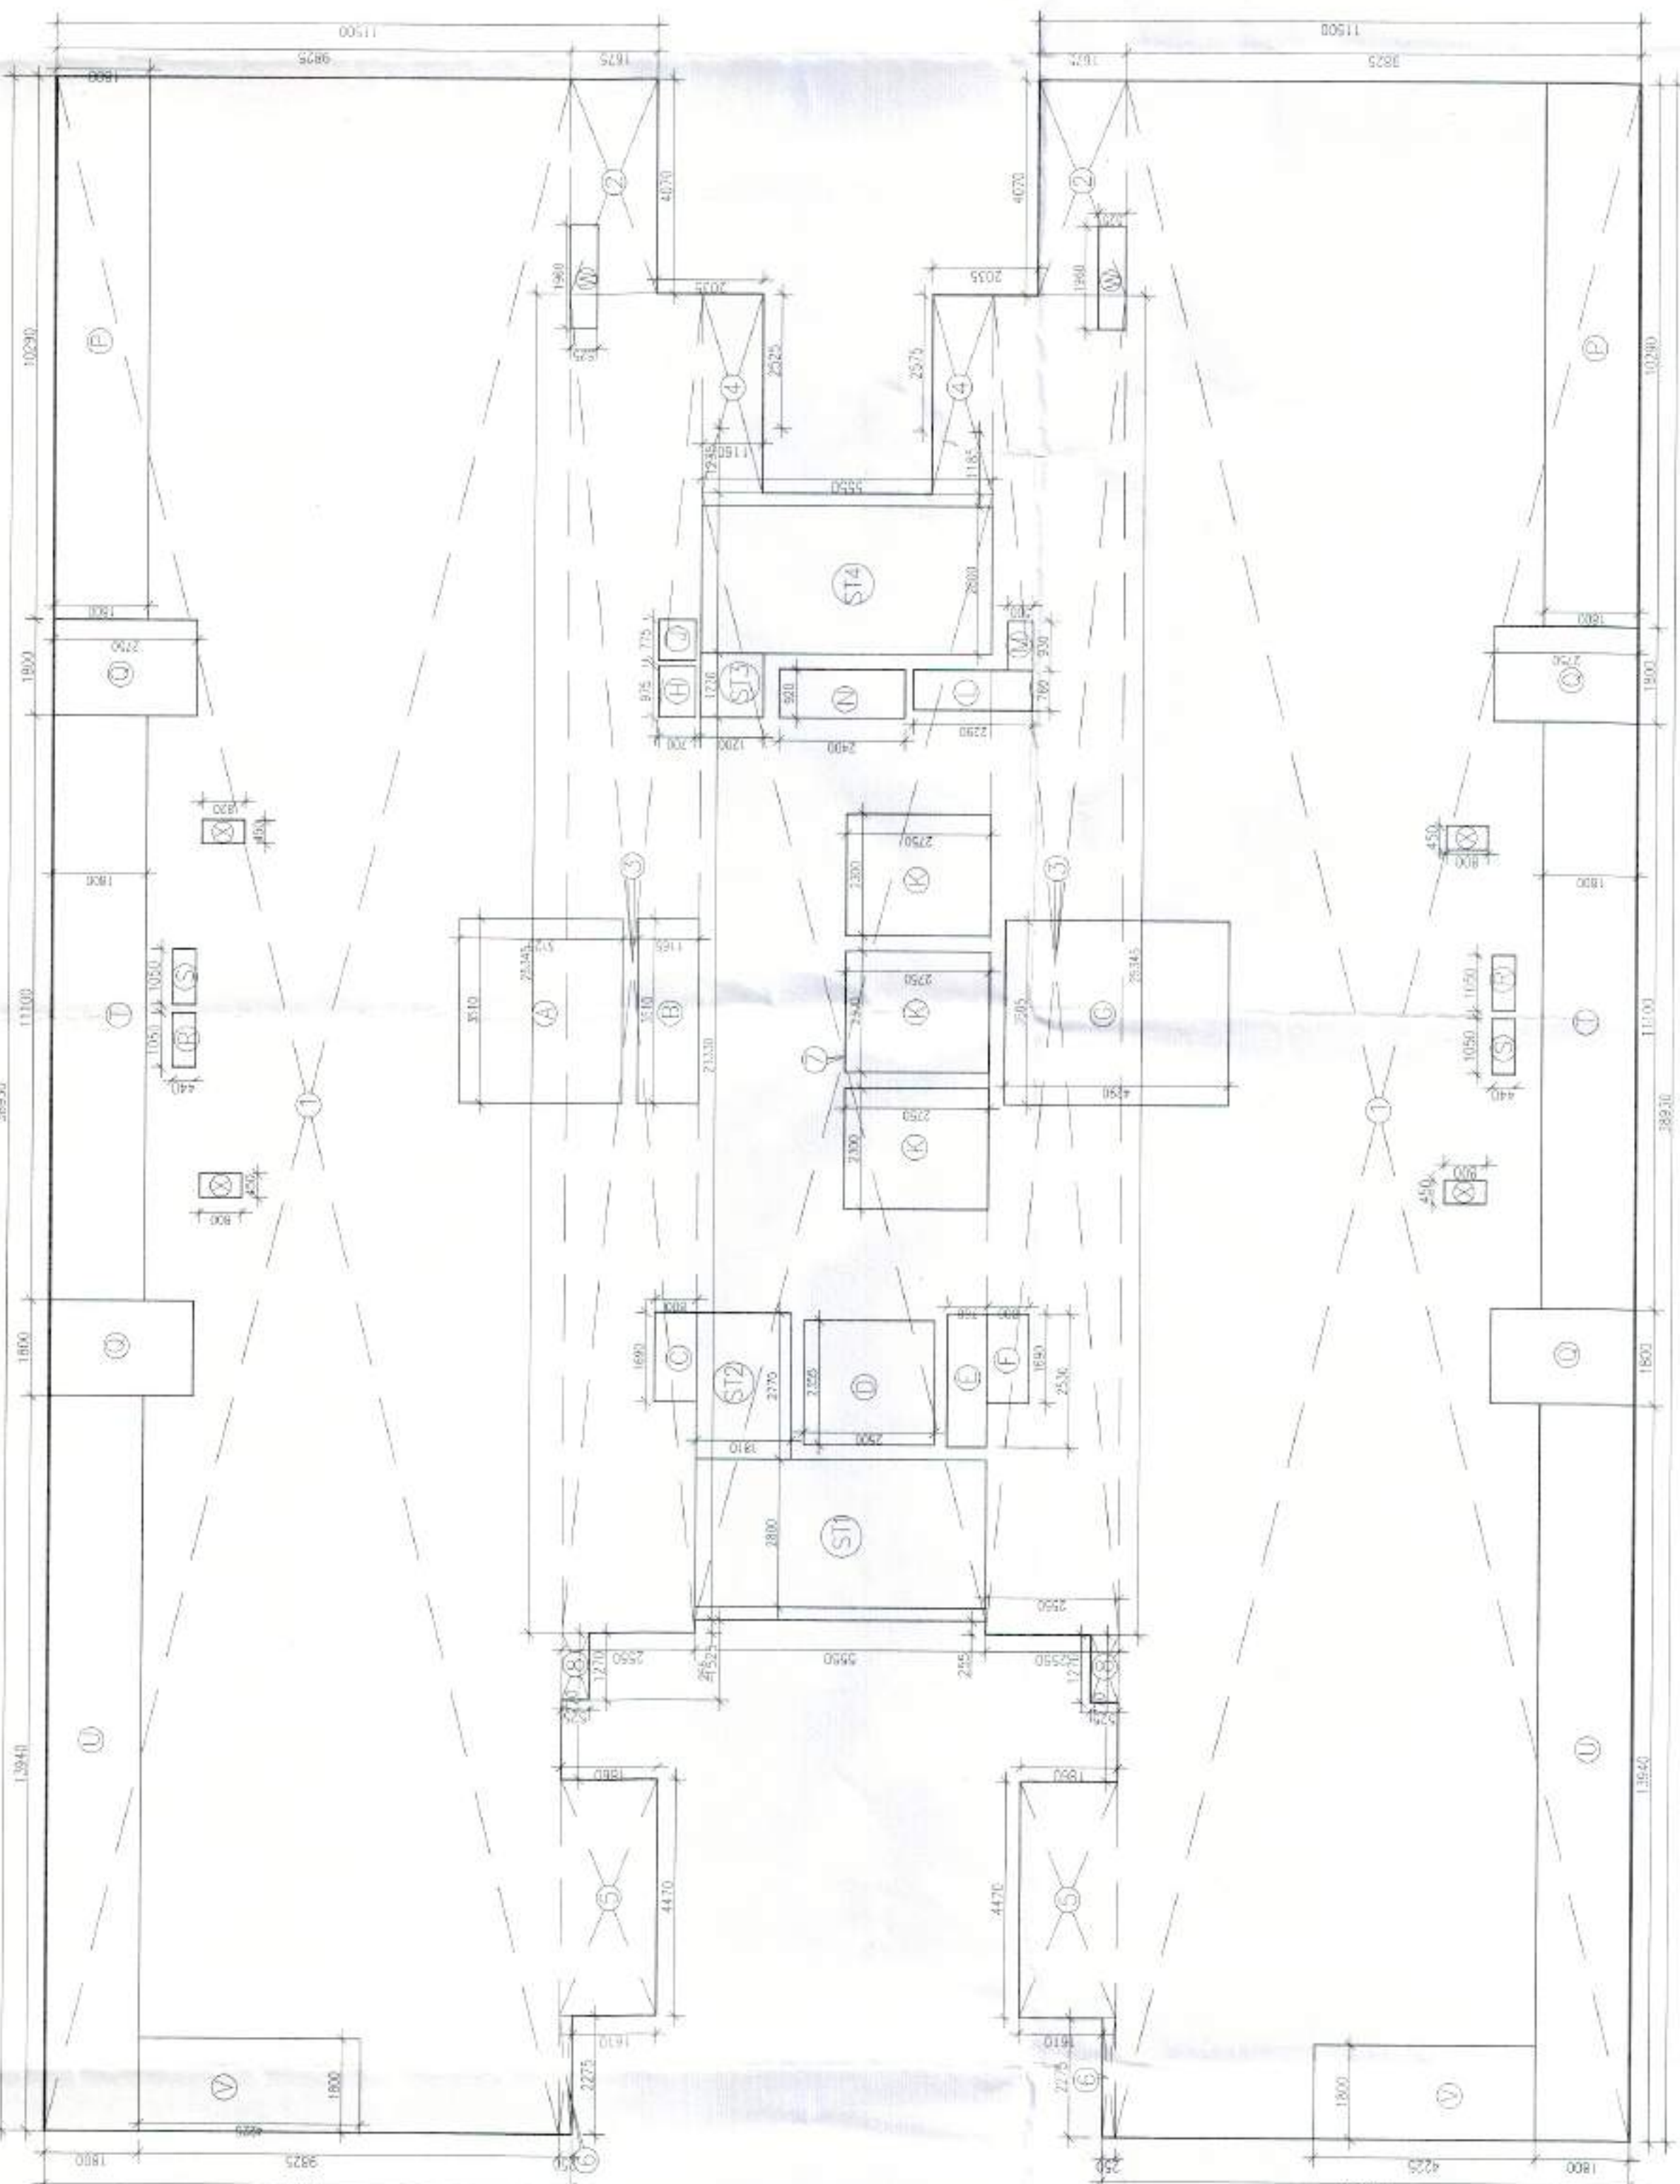

40TH FLOOR
(TOWER-1)
TOWER 4 IS SIMILAR BUT MIRROR
41ST FLOOR
(TOWER-6)

AREA CALCULATION OF 17TH, 26TH & 35TH FLOOR									
