
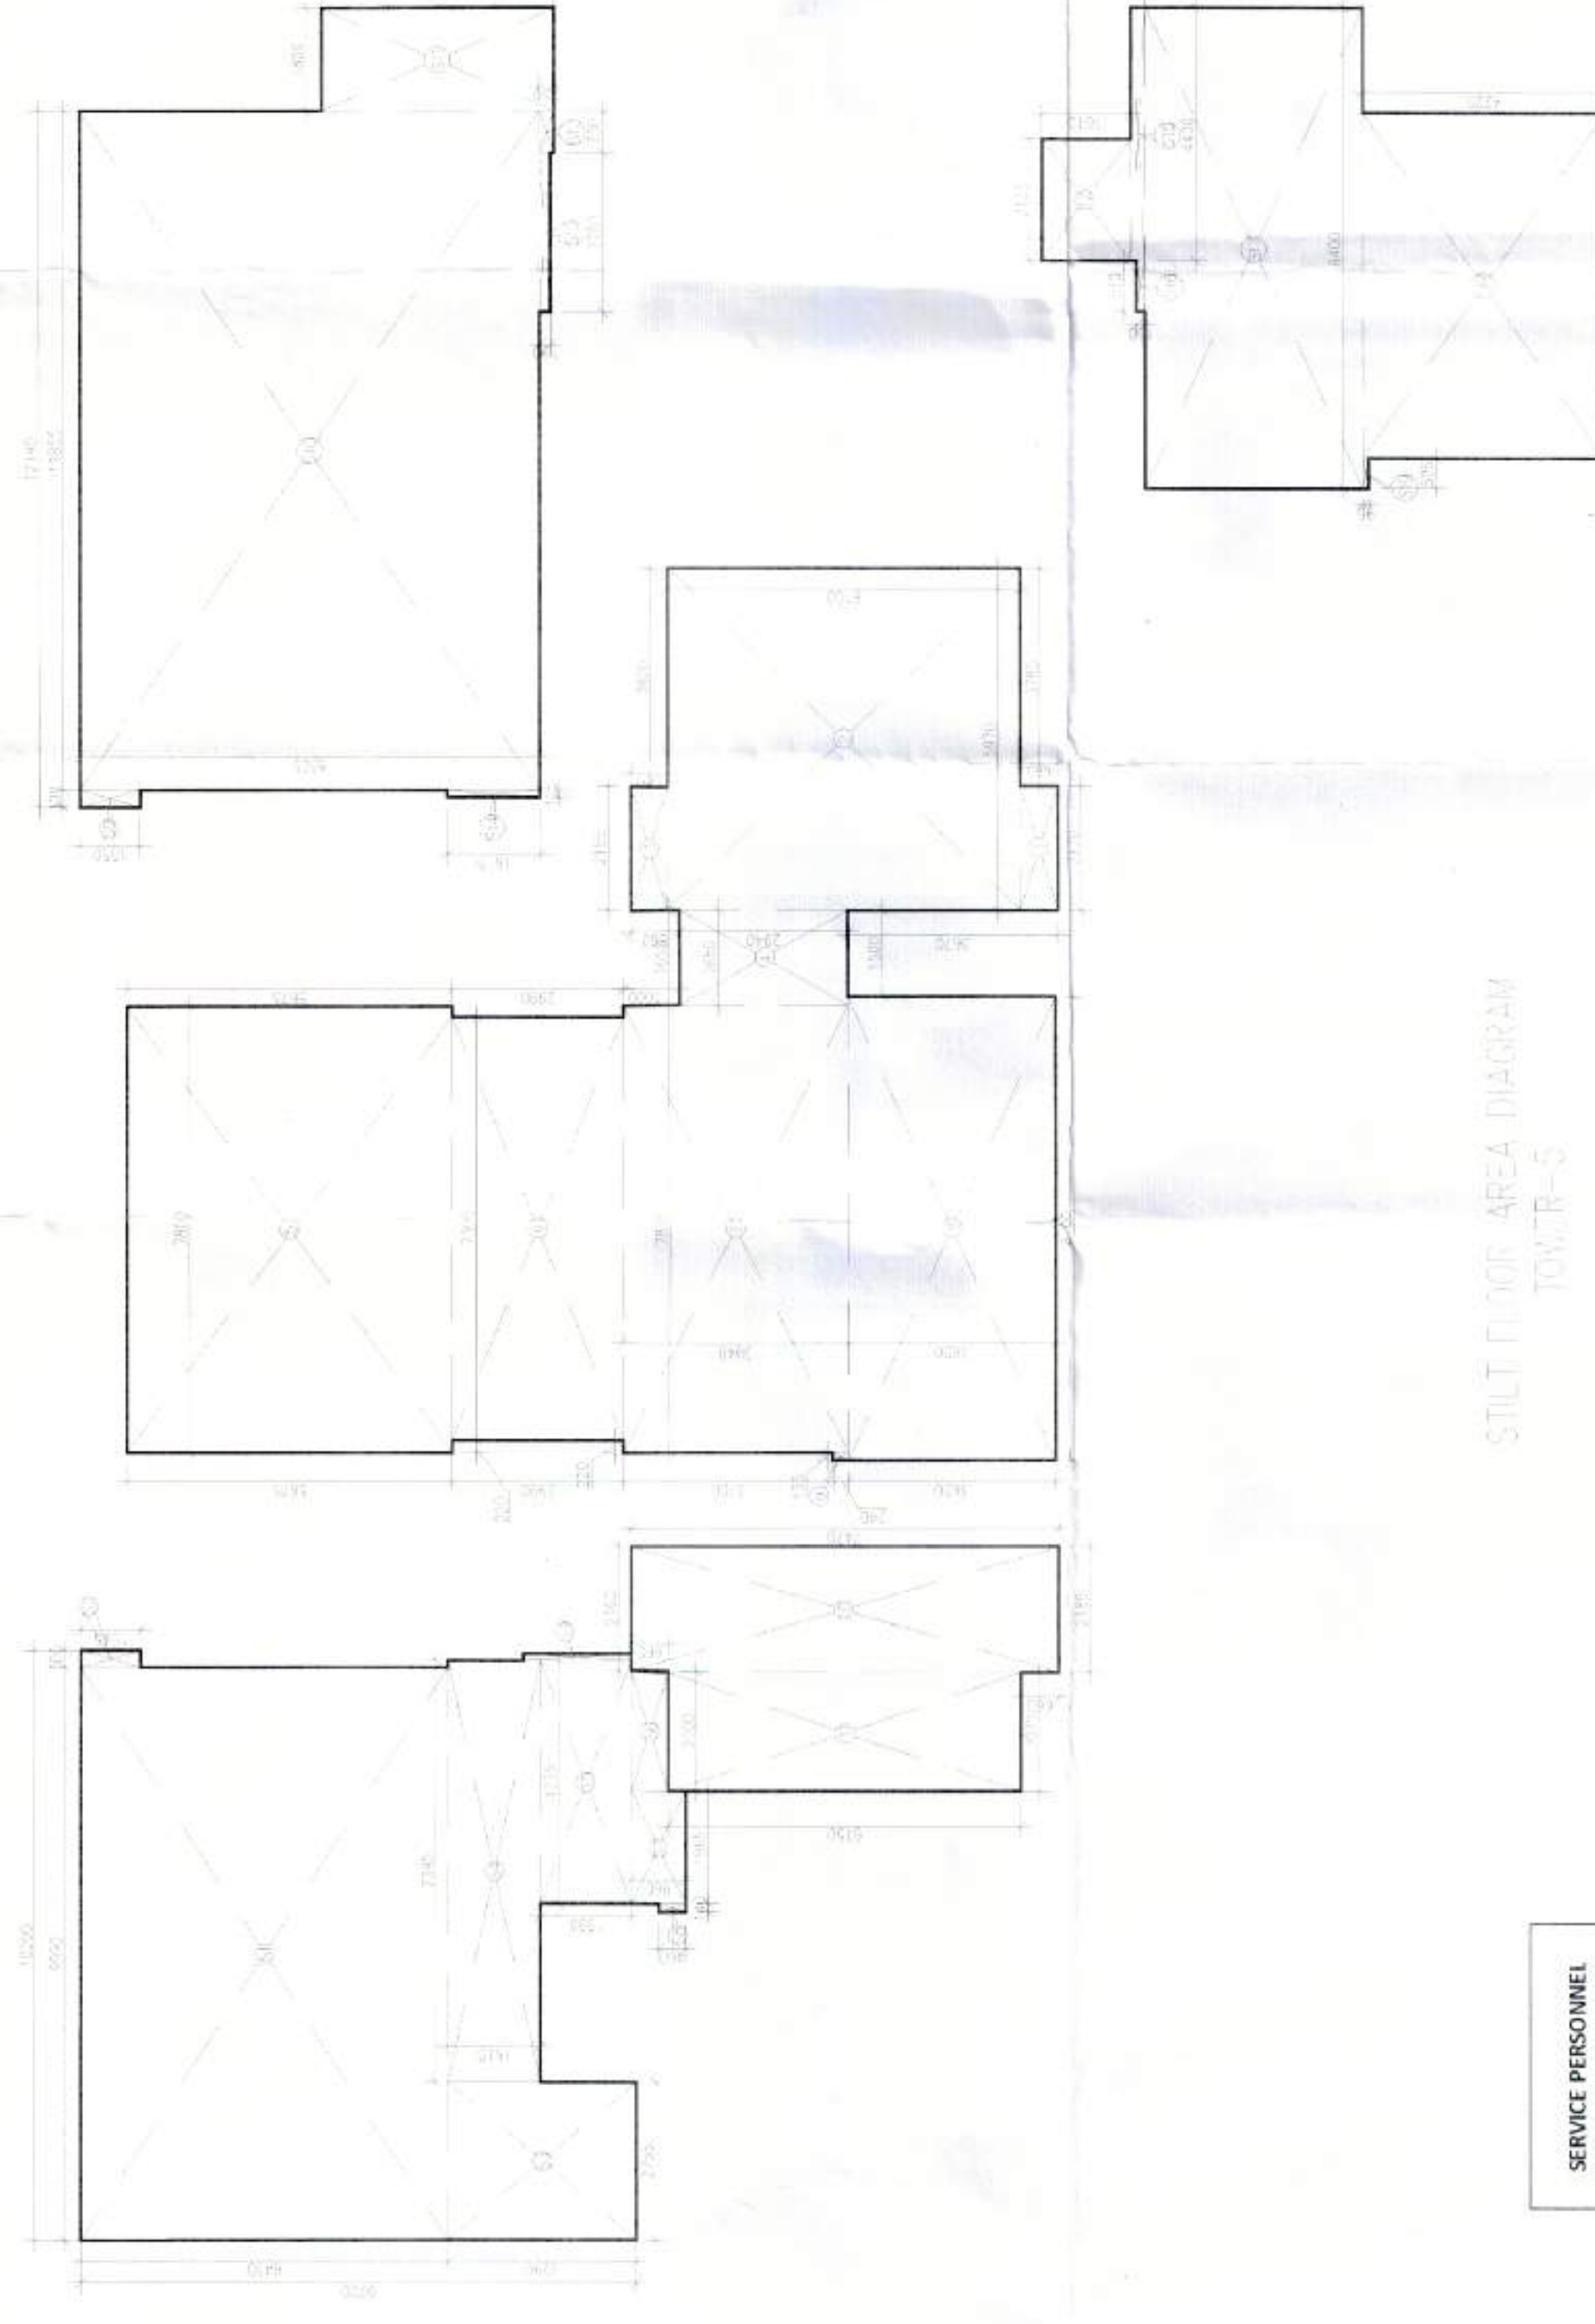





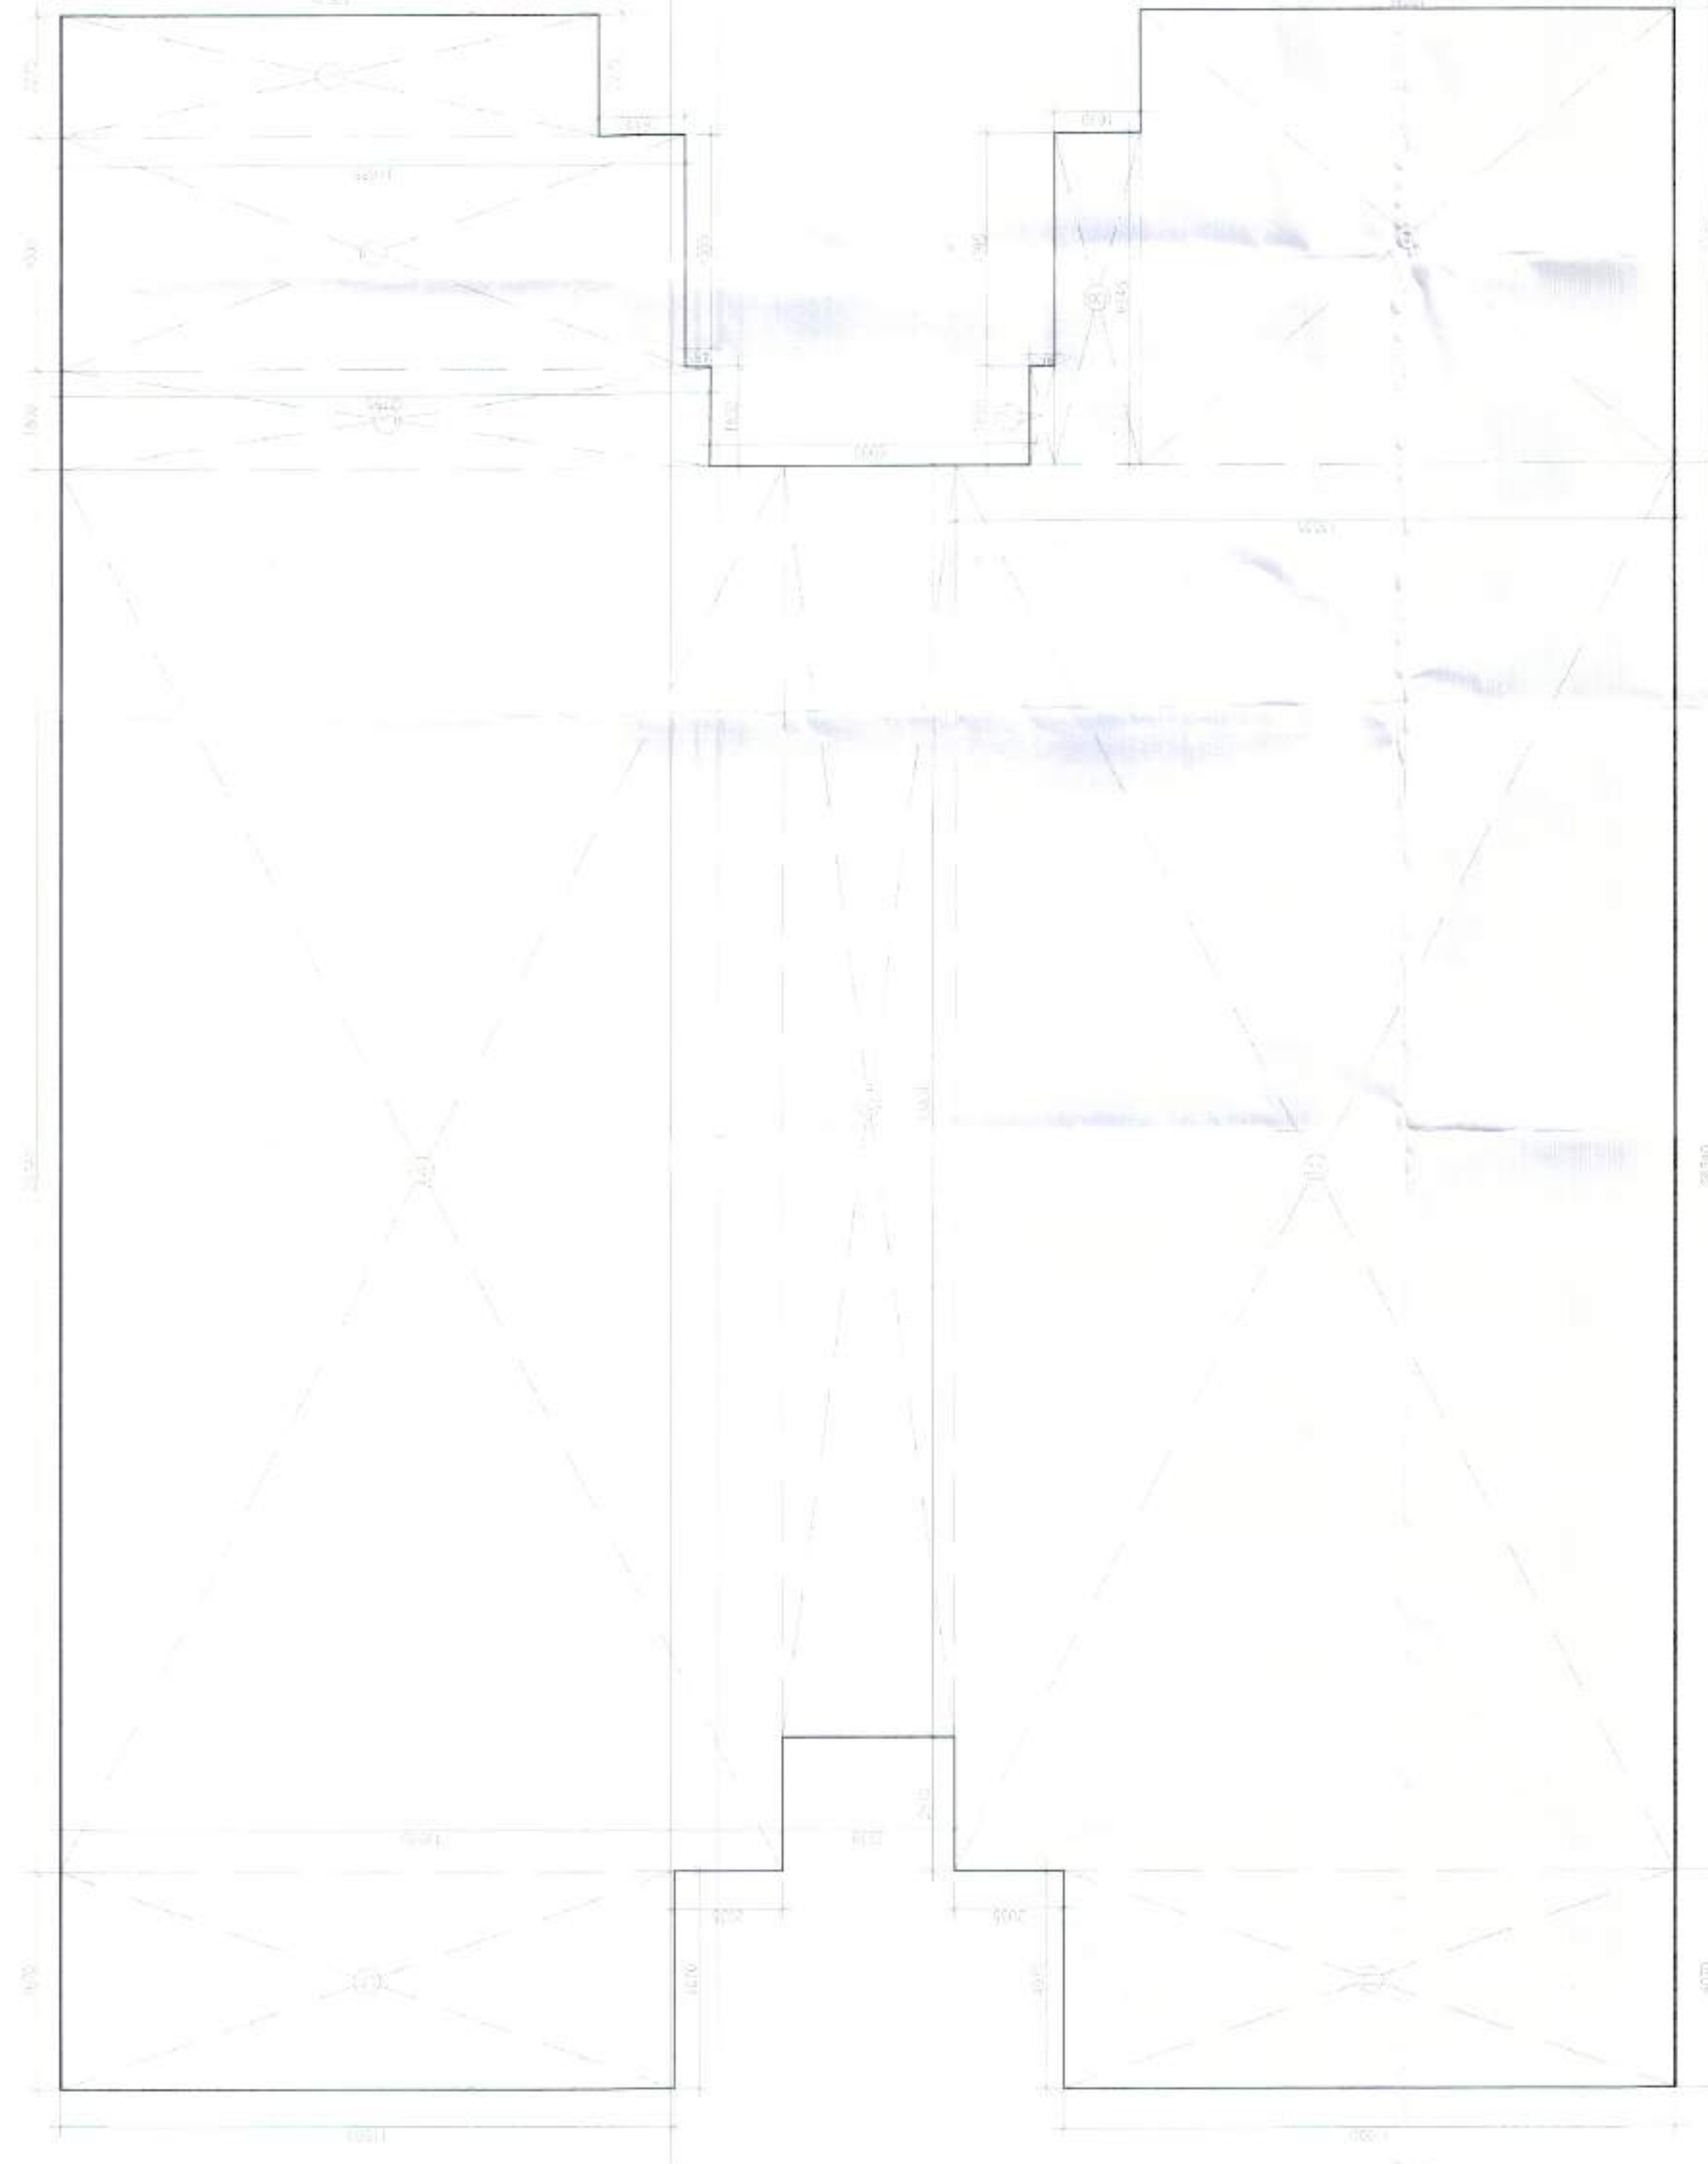


SERVICE PERSONNEL ROOM CALCULATION		Tower 5	Tower 6
Floor		5th Floor	0
		1st Floor	4
		2nd Floor	4
		3rd Floor	4
		4th Floor	4
		5th Floor	4
		6th Floor	4
		7th Floor	4
		8th Floor	4
		9th Floor	4
		10th Floor	4
		11th Floor	4
		12th Floor	4
		13th Floor	4
		14th Floor	4
		15th Floor	4
		16th Floor	4
		17th Floor	4
		18th Floor	4
		19th Floor	4
		20th Floor	4
		21st Floor	4
		22nd Floor	4
		23rd Floor	4
		24th Floor	4
		25th Floor	4
			96

[illegible]

TODAY WINDOW SCHEDULE						
SNOL	SYMBOL	SIZE	LINTEL LVL	SILL LVL		
01	FD	1300 X 2700	2700	9000		
02	FD1 1 hr fire rated	1300 X 2700	2700	9000		
03	FD2	1500 X 2700	2700	9000		
04	FD3	700 X 2600	2700	100		
05	FD3A	1300 X 2600	2700	100		
06	SD	2600 X 2700	2700	9000		
07	SD1	2300 X 2700	2700	9000		
08	D1	1300 X 2700	2700	9000		
09	D2	1000 X 2700	2700	9000		
10	D3	900 X 2700	2700	9000		
11	D4	750 X 2750	2700	9000		
12	D5	600 X 2150	2150	9000		
13	D5A1	1550 X 2700	2700	9000		
14	W1	900 X 1800	2700	900		
15	V1	750X 1500	2700	1220		
16	V2	600X 1500	2700	1200		
17	D'	900X 2600	2700	100		

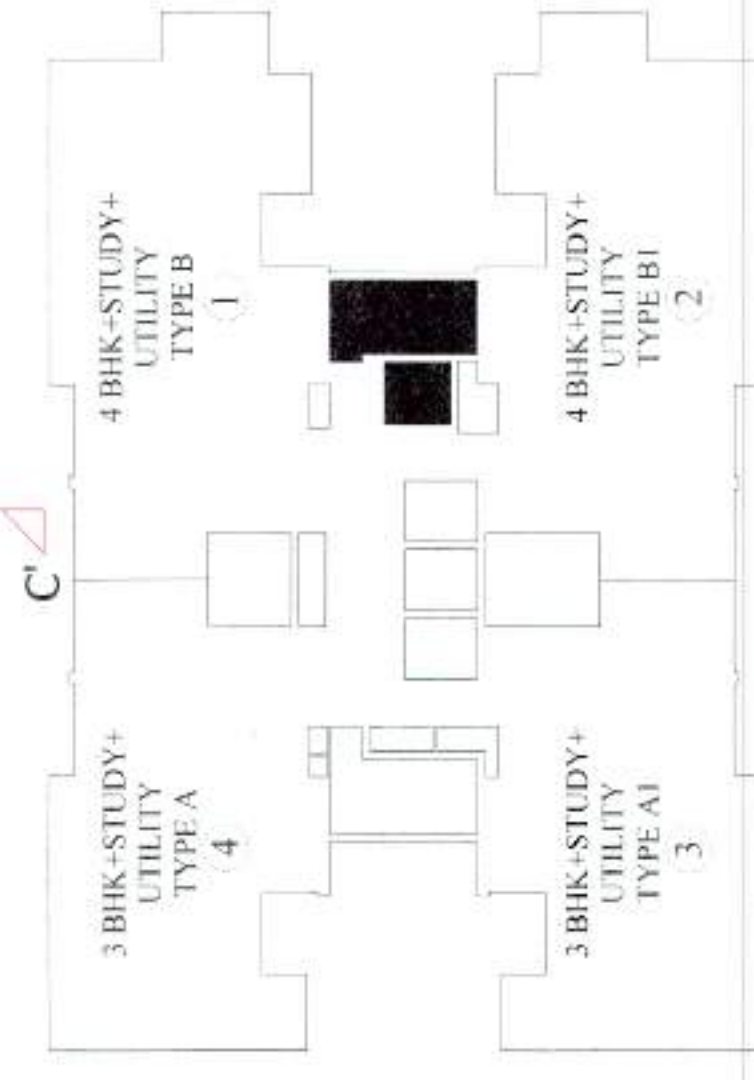 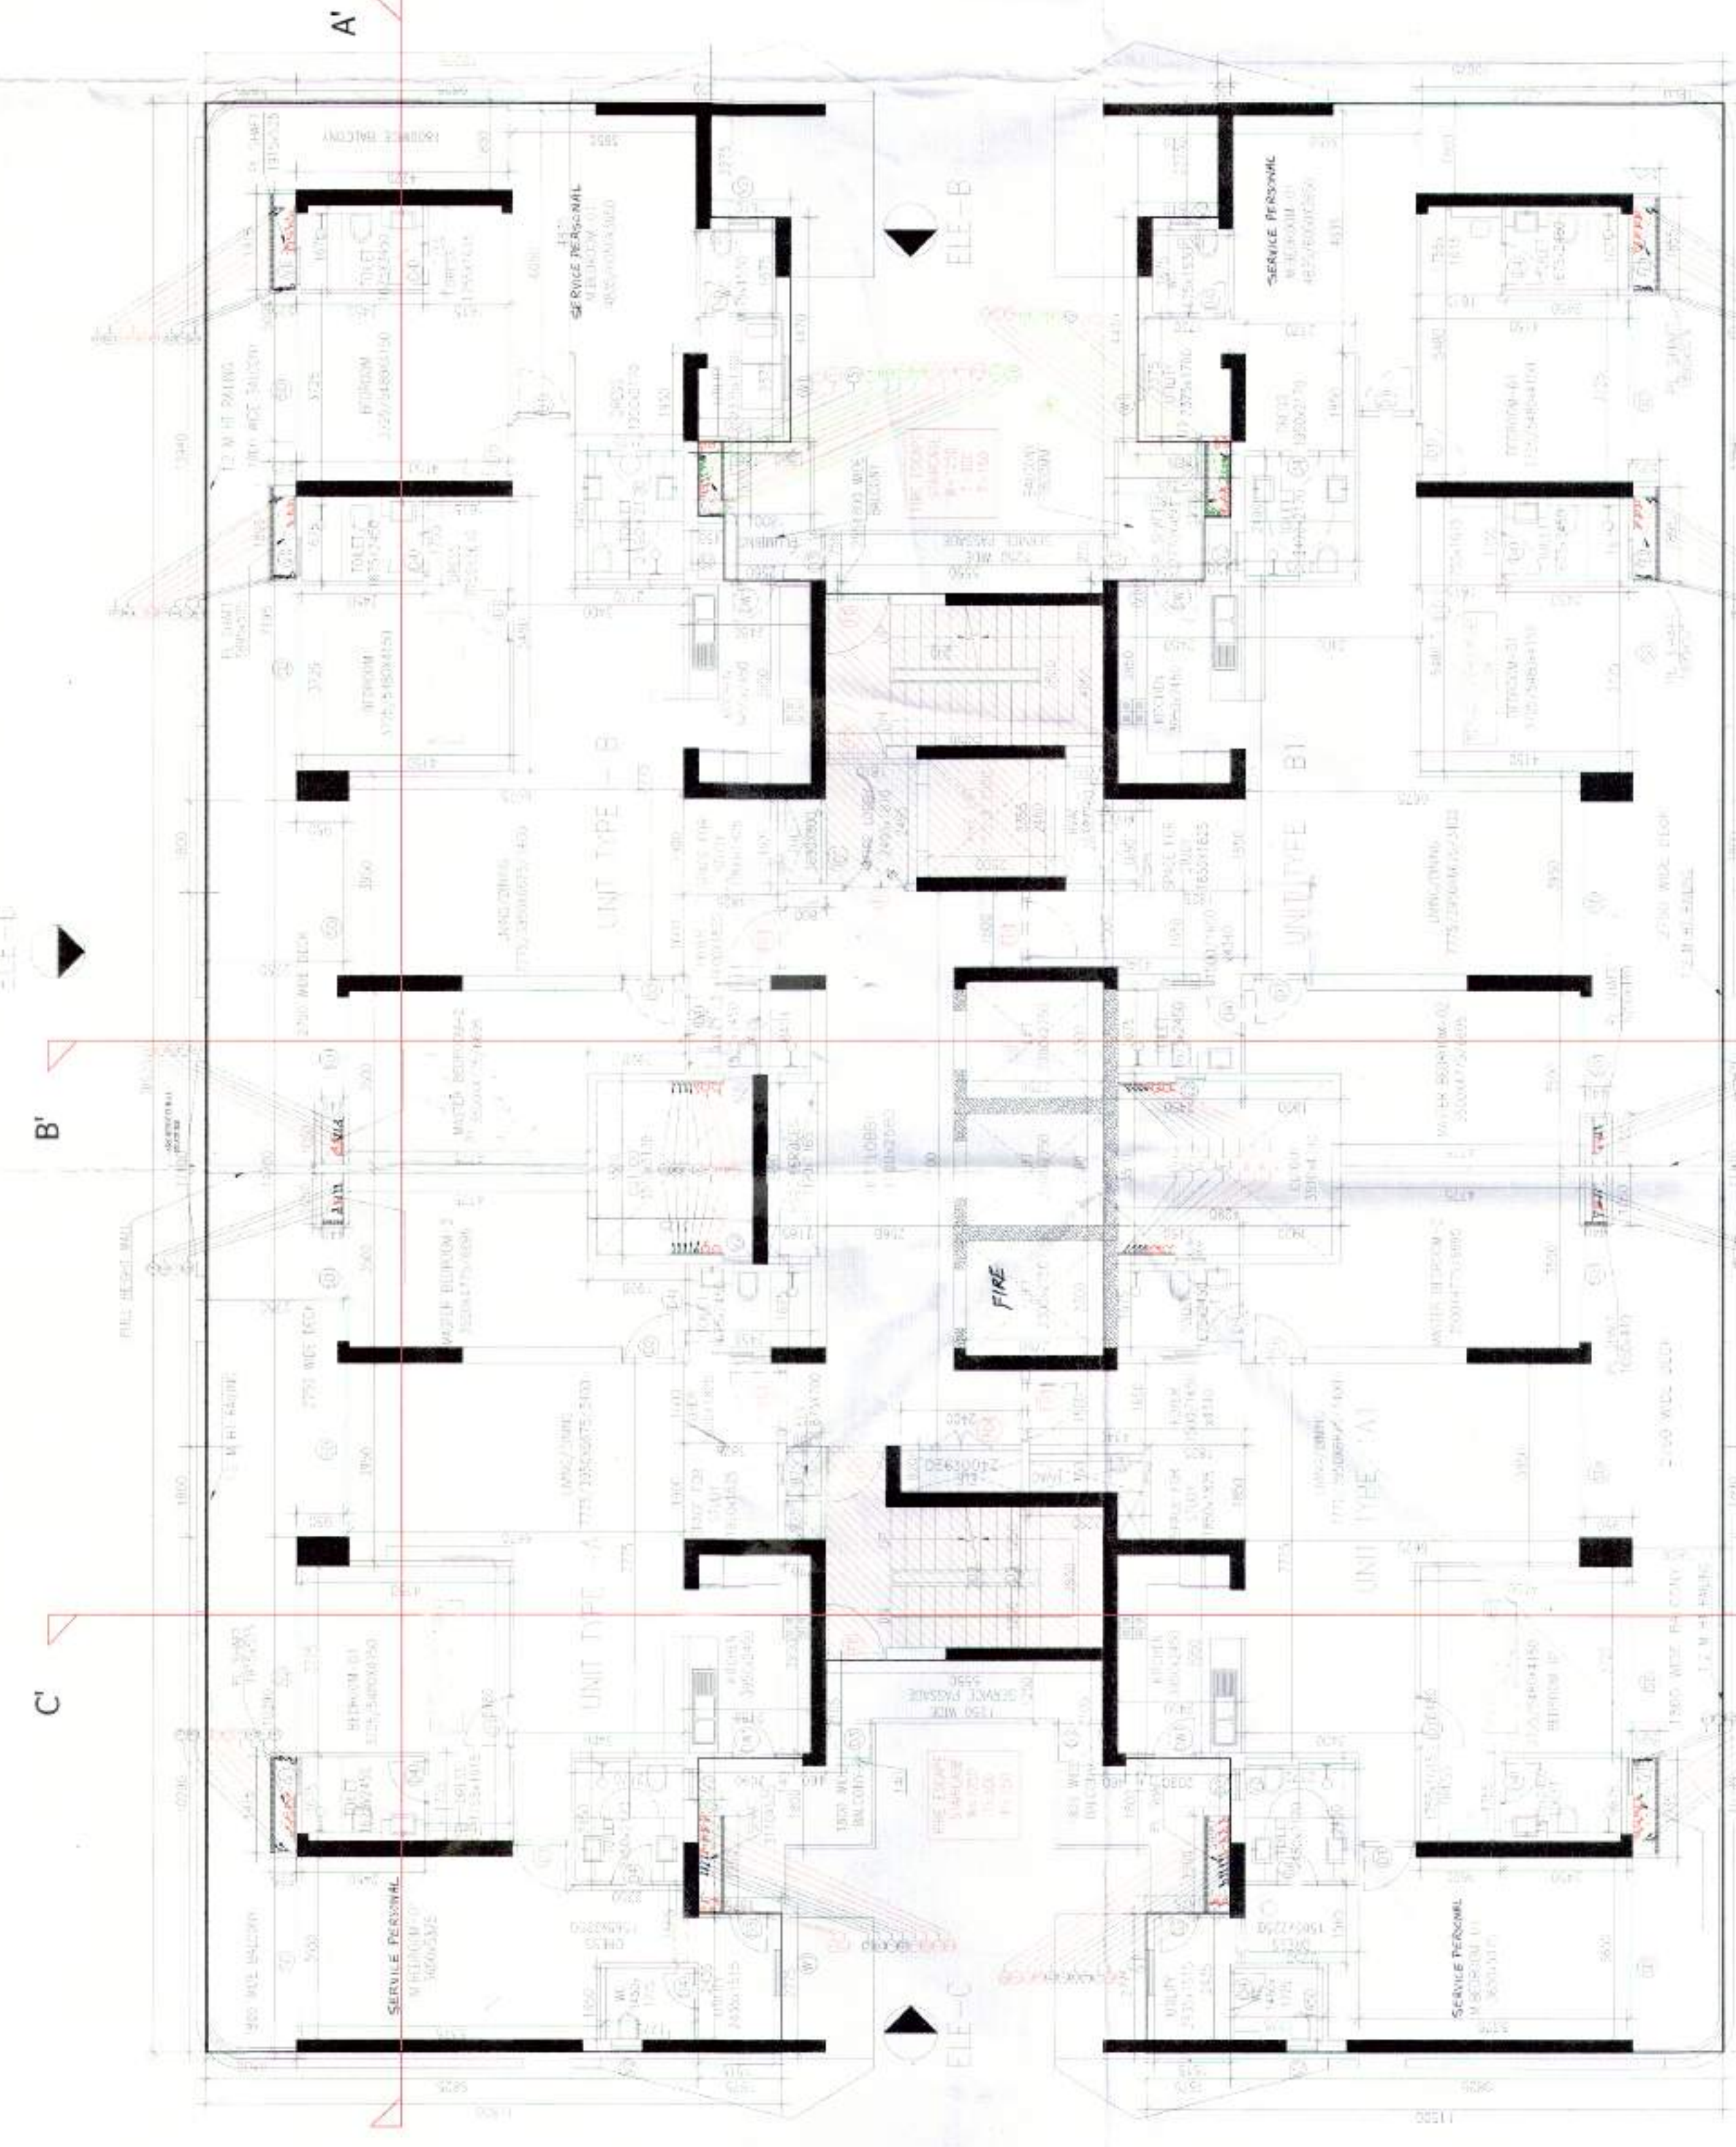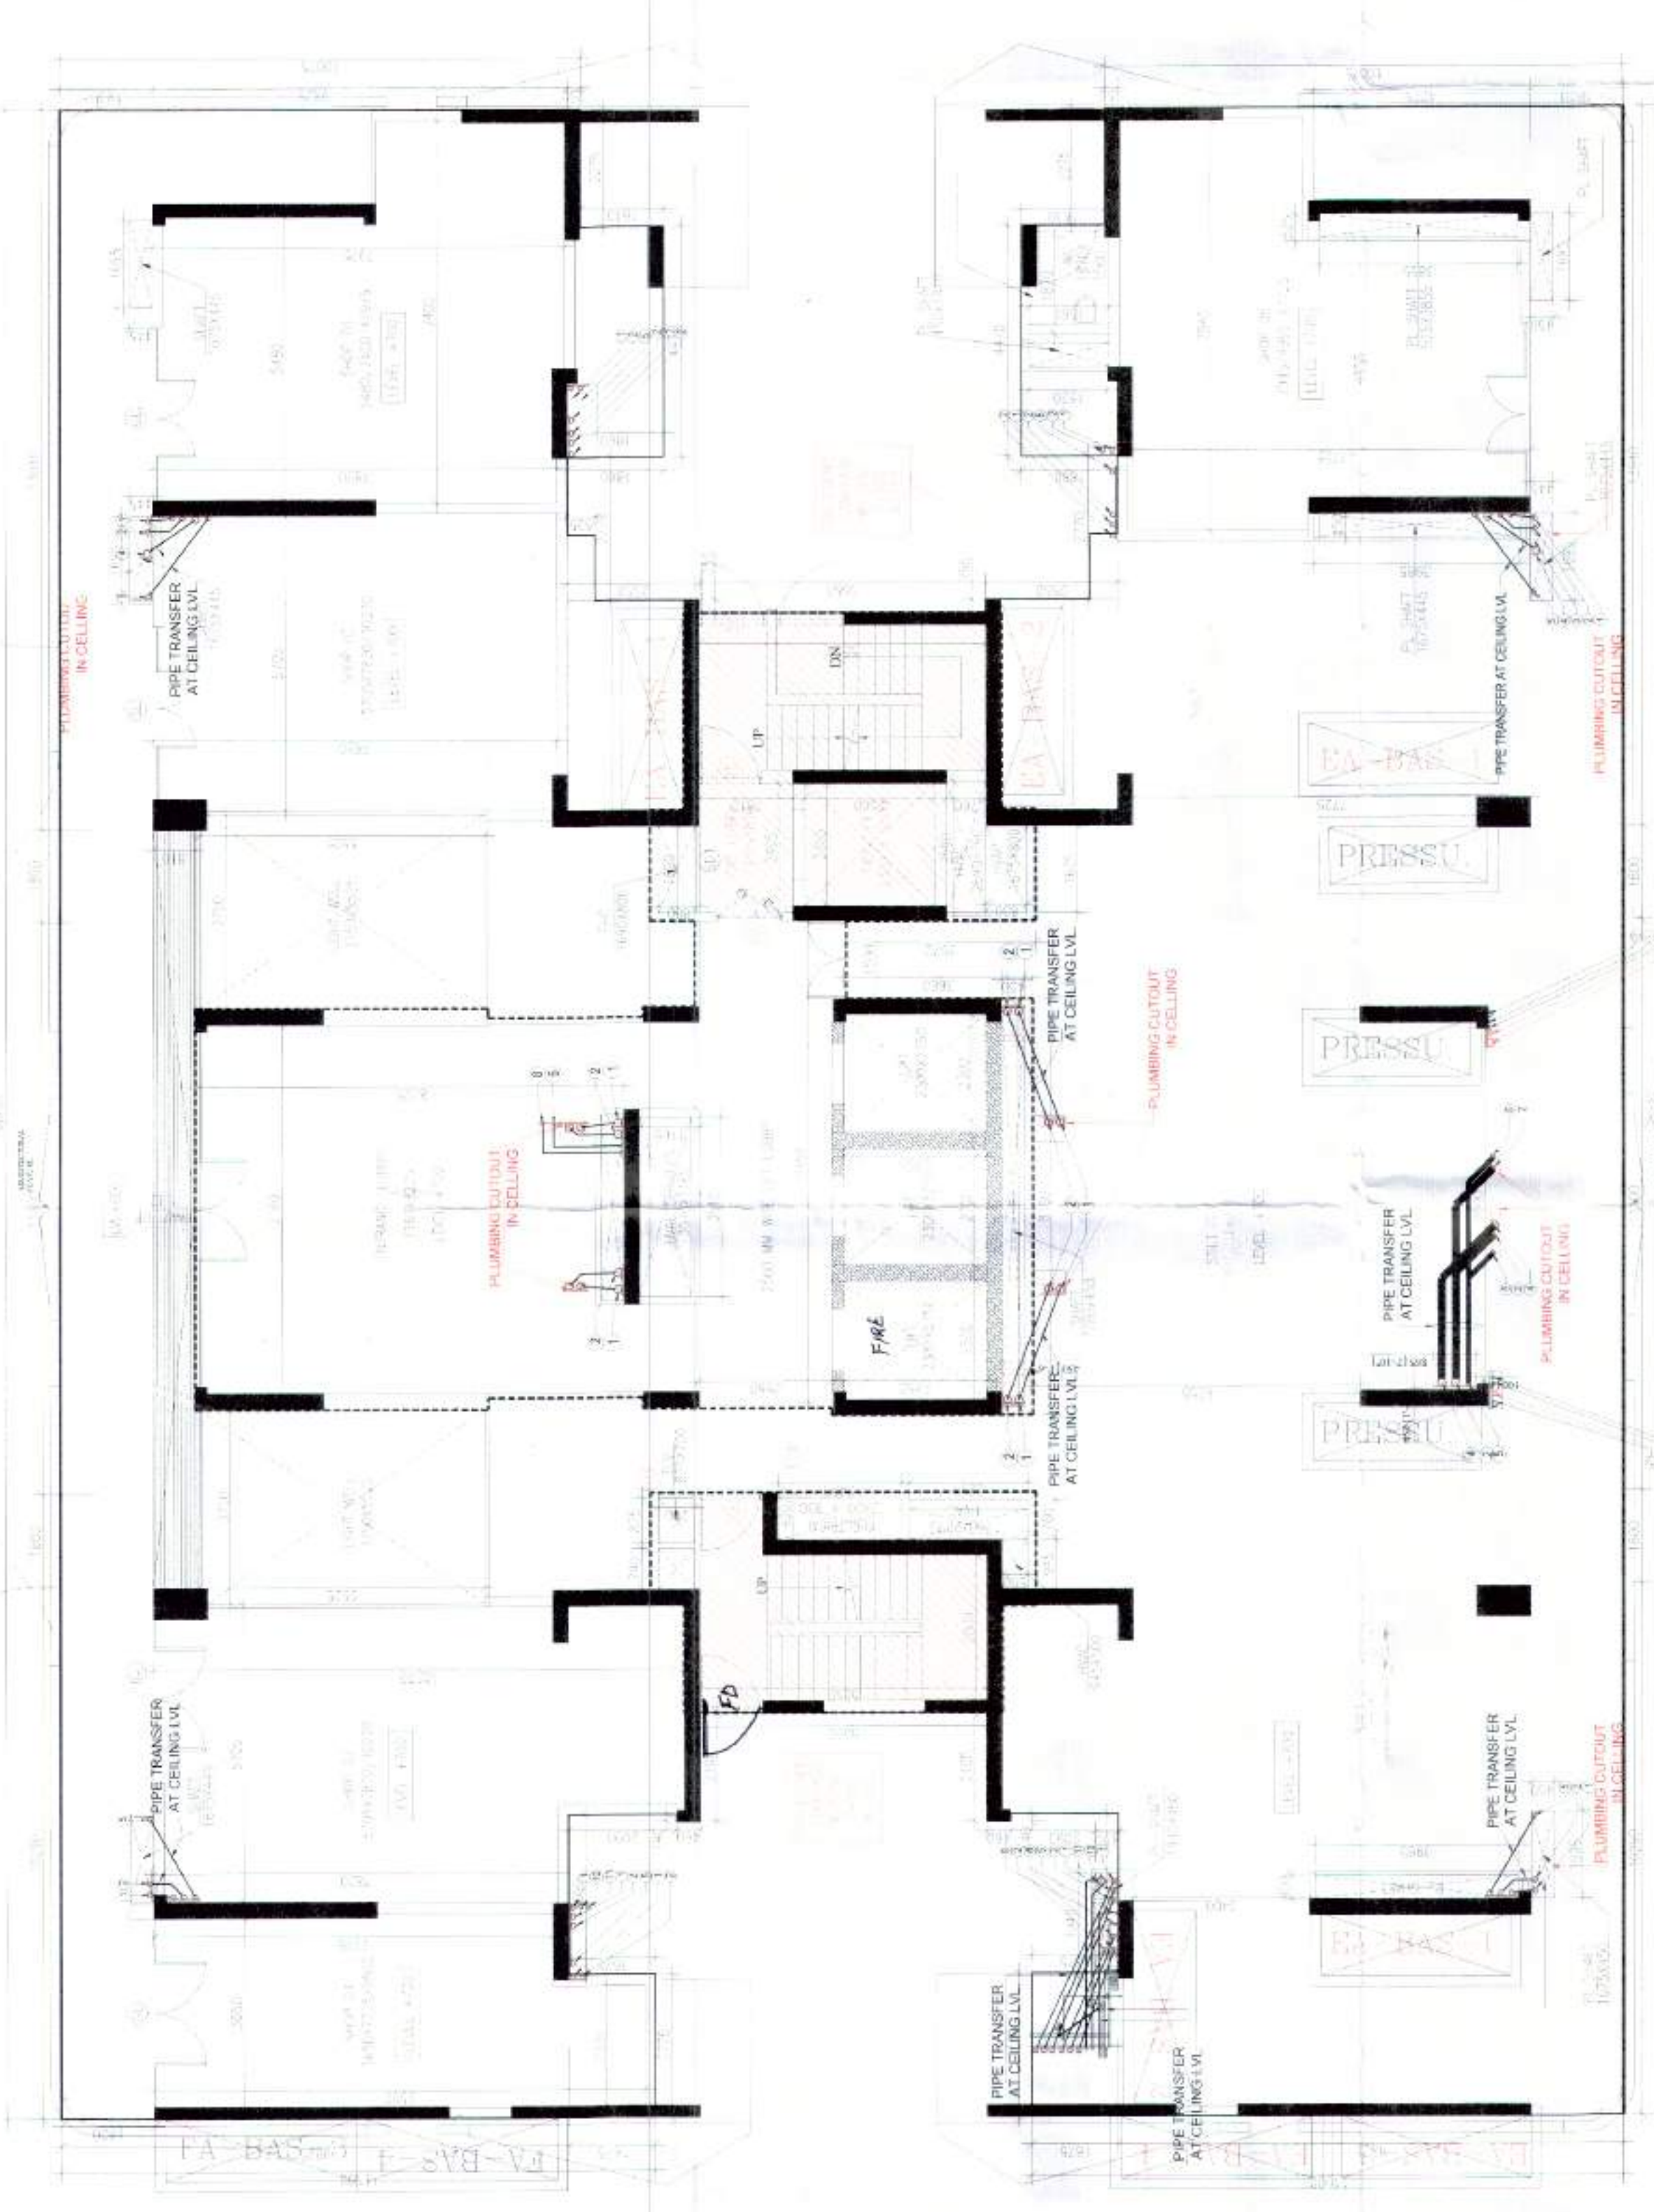

KEY PLAN
TOWER 5
TYPICAL FLOOR