


Note:-

- 1. BUILDING HAS AUTOMATIC SPRINKLER SYSTEM WHERE VER REQUIRED BY NBC
- 2. BUILDING WILL BE DESIGNED (STRUCTURES) AS PER RELEVANT IS CODES FOR EARTHQUAKE RESISTANCE.

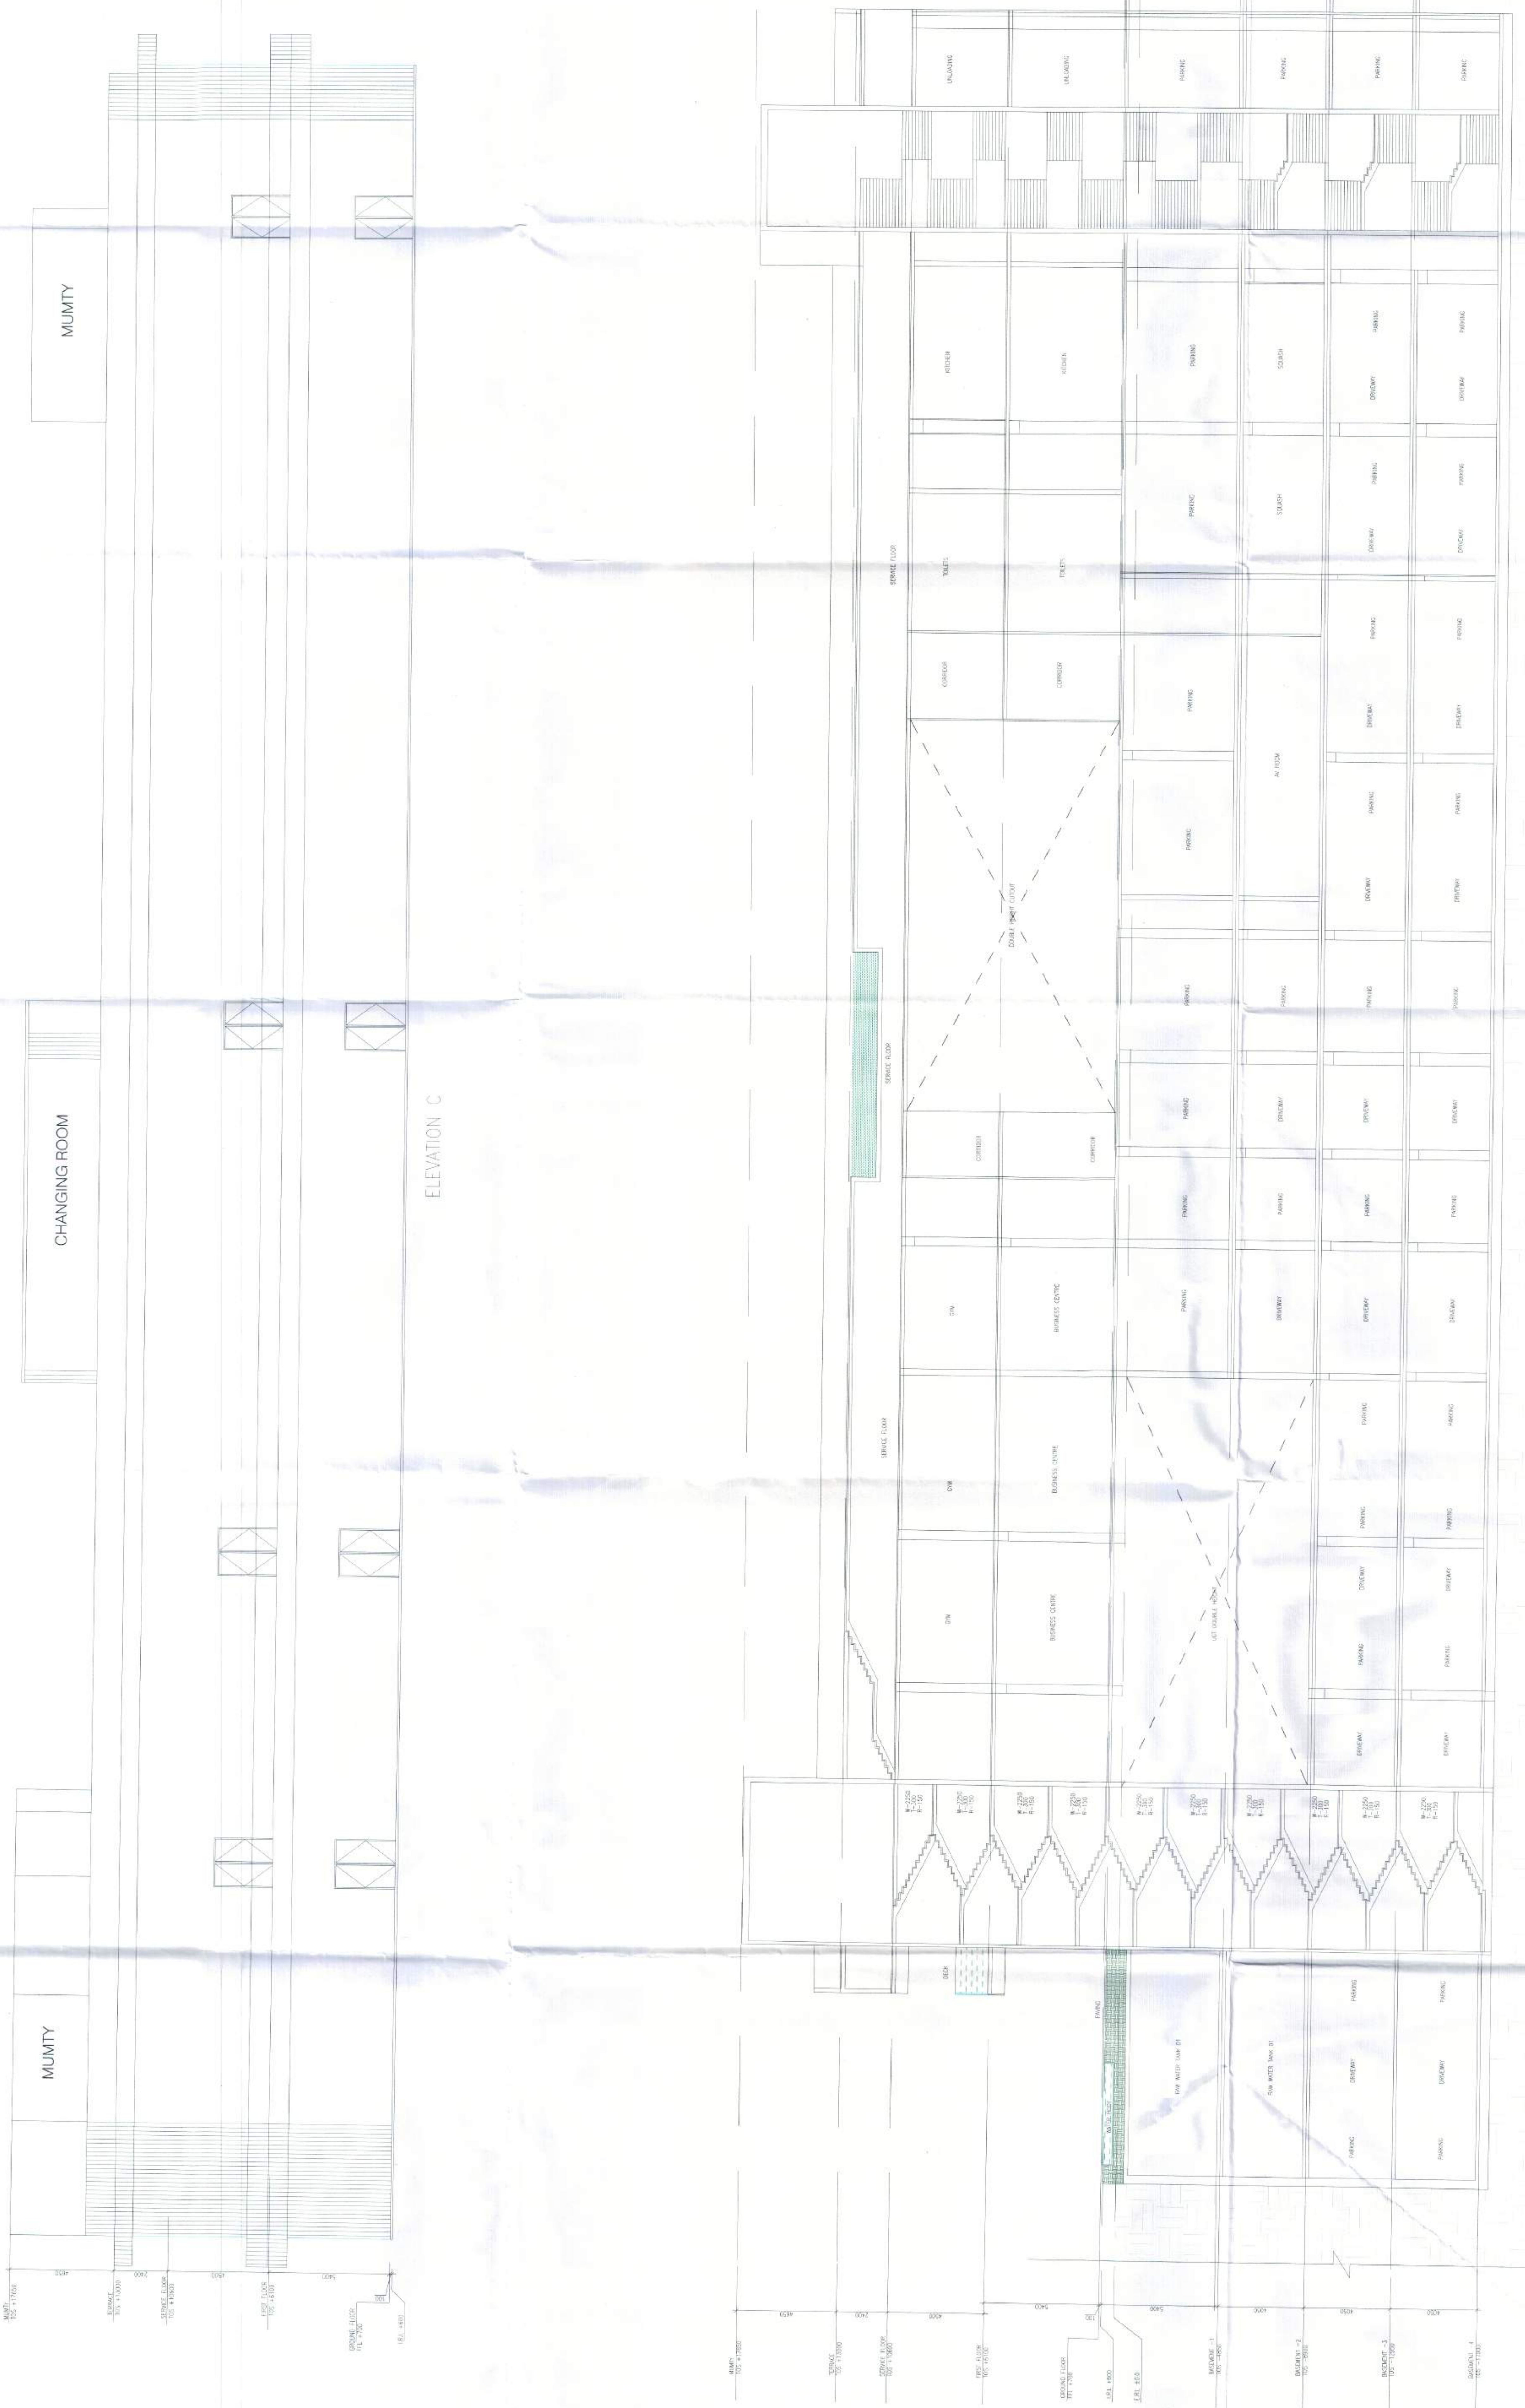

SECTION AT AA'

PROJECT:-
Proposed building plan of Mixed Land Use colony (99.5% Residential component and 0.5% Commercial component) under TOD zone over an area measuring 10.7 acres (Licence no. 83 of 2023 dated 18/4/2023) in the revenue estate of village Madawos, Sector- 66 Gurugram, Haryana being developed by Etsy Realcon Pvt. Ltd.

OWNER:-

ETSY Realcon Private Limited,

ARCHITECTS

STUDIO SYMBIOSIS

OWNER'S SEAL & SIGNATURE

[Signature]
AMIT SARKA
CHARTERED ARCHITECT
REG. NO. 830554
DATE: 18/04/2023

SEAL OF THE ARCHITECT

ARCHITECT'S SEAL & SIGNATURE

[Signature]
AMIT SARKA
CHARTERED ARCHITECT
REG. NO. 830554
DATE: 18/04/2023

Scale : 1:100

Drawing Title:-

ELEVATION-C

SECTION-AA

Drawing No:-

CH-05