
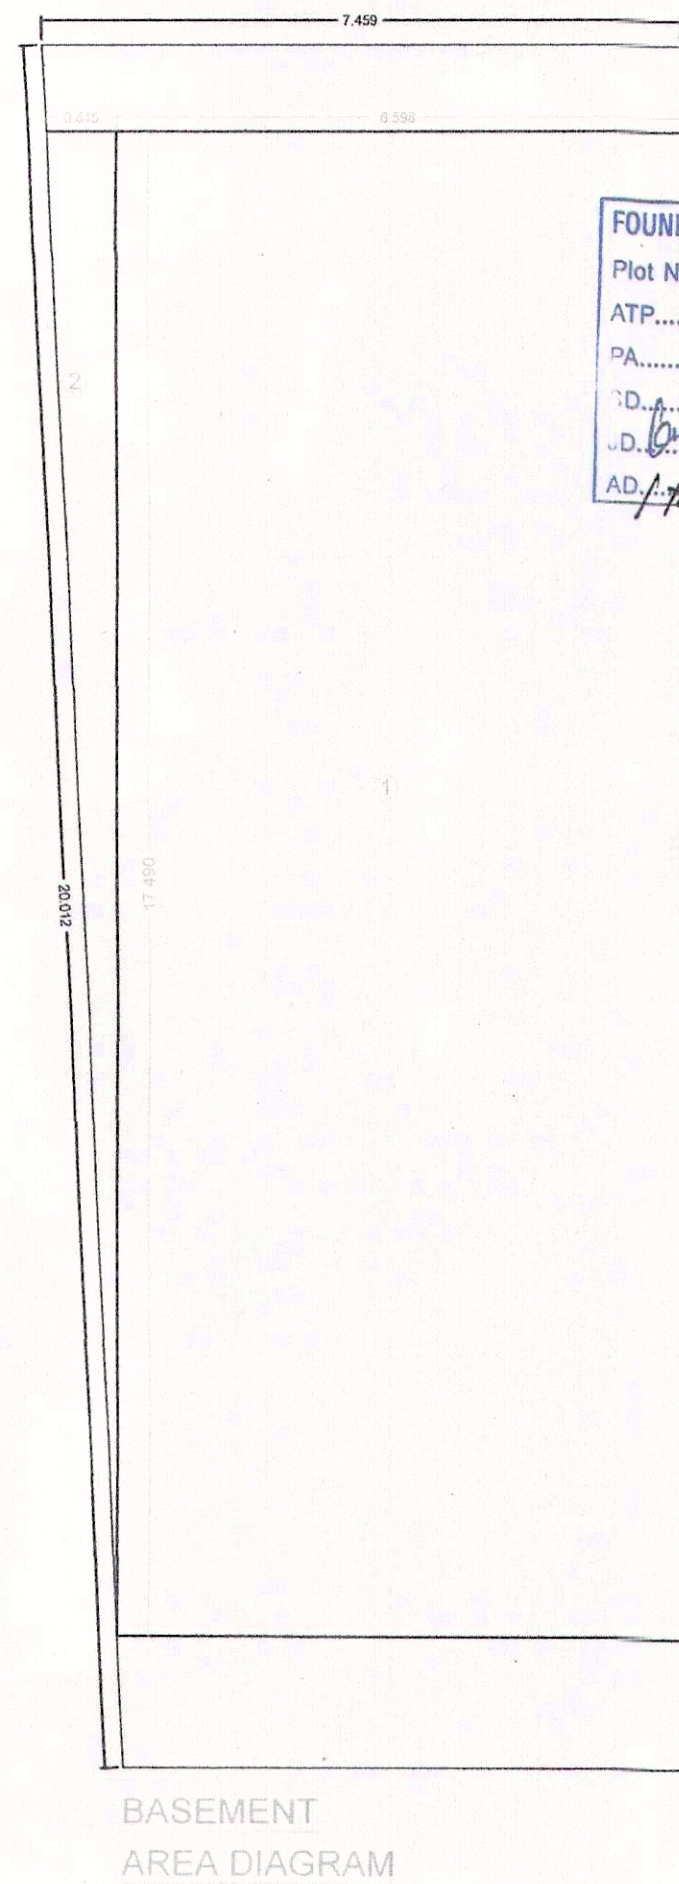
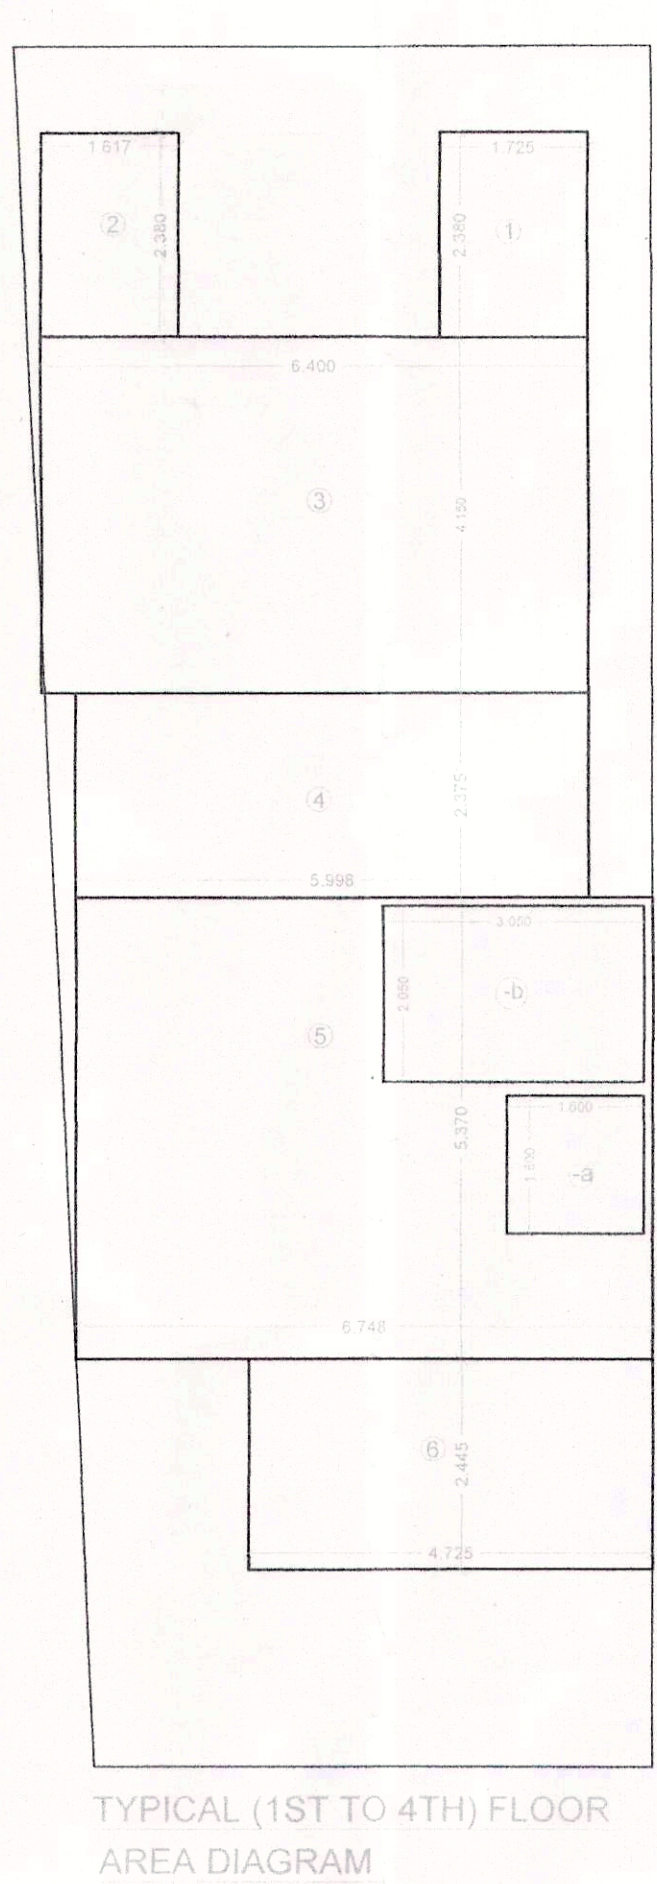
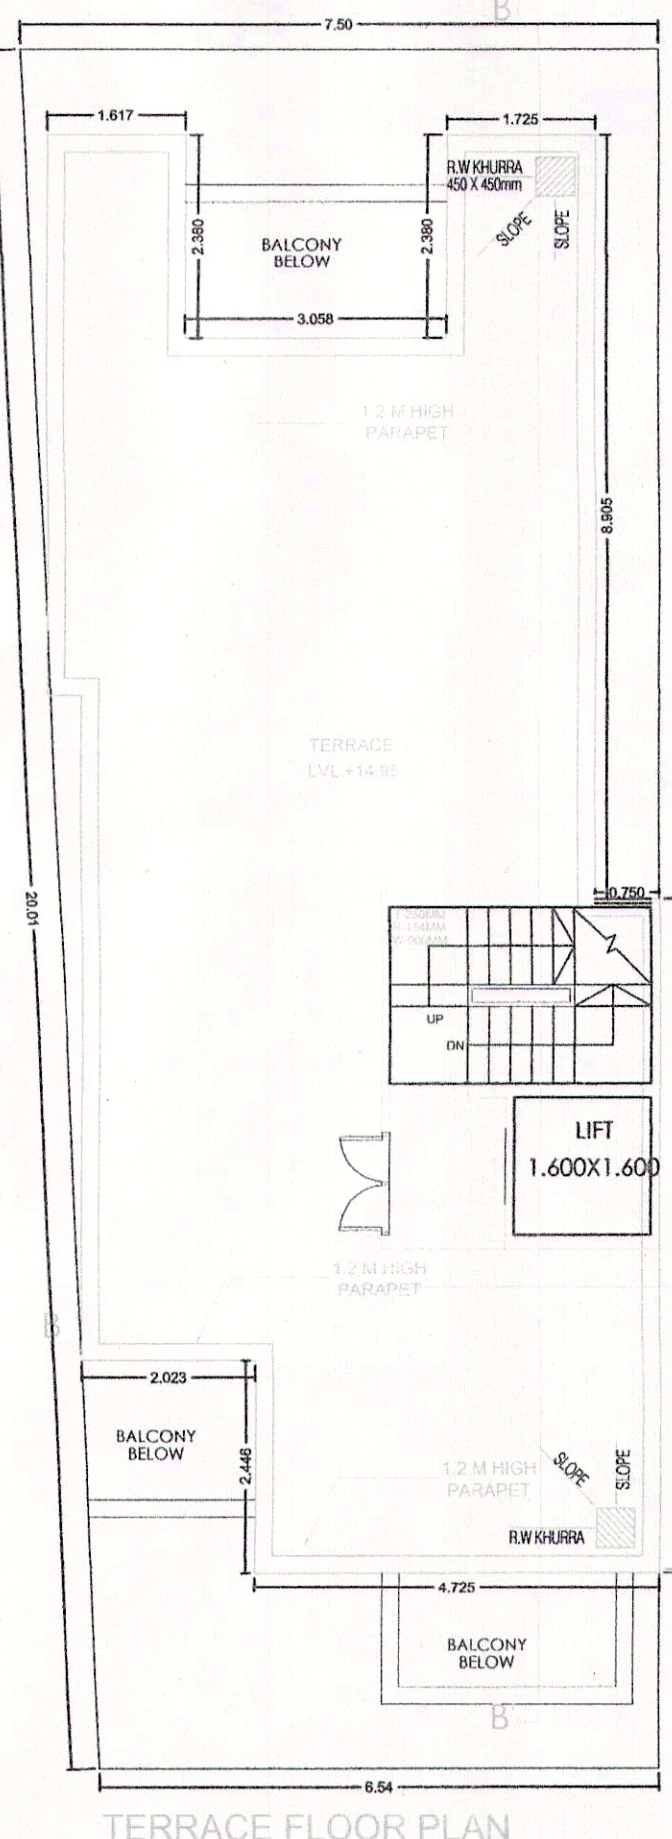
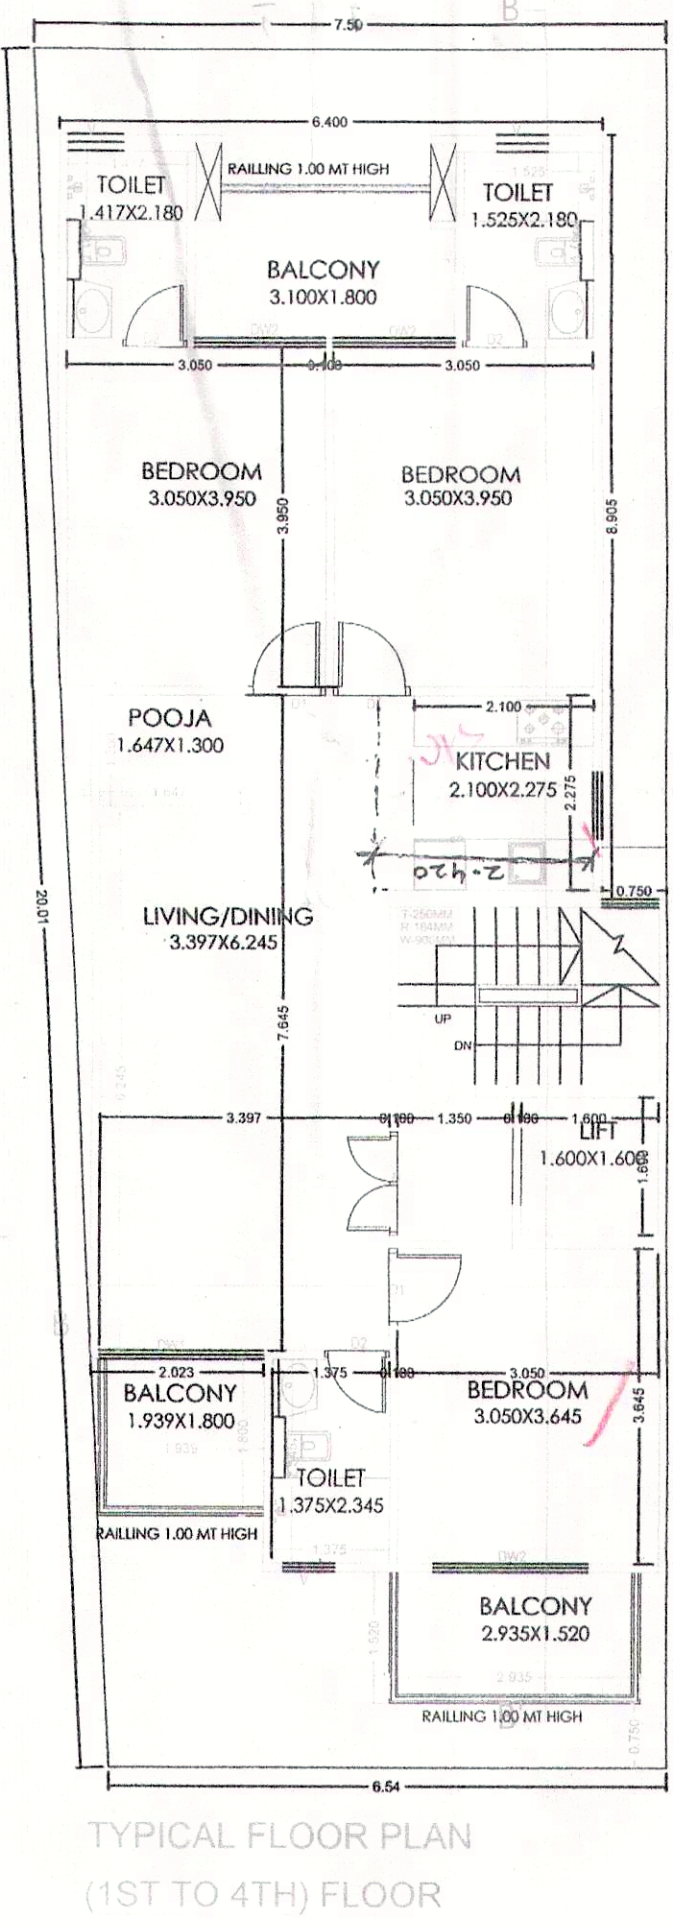
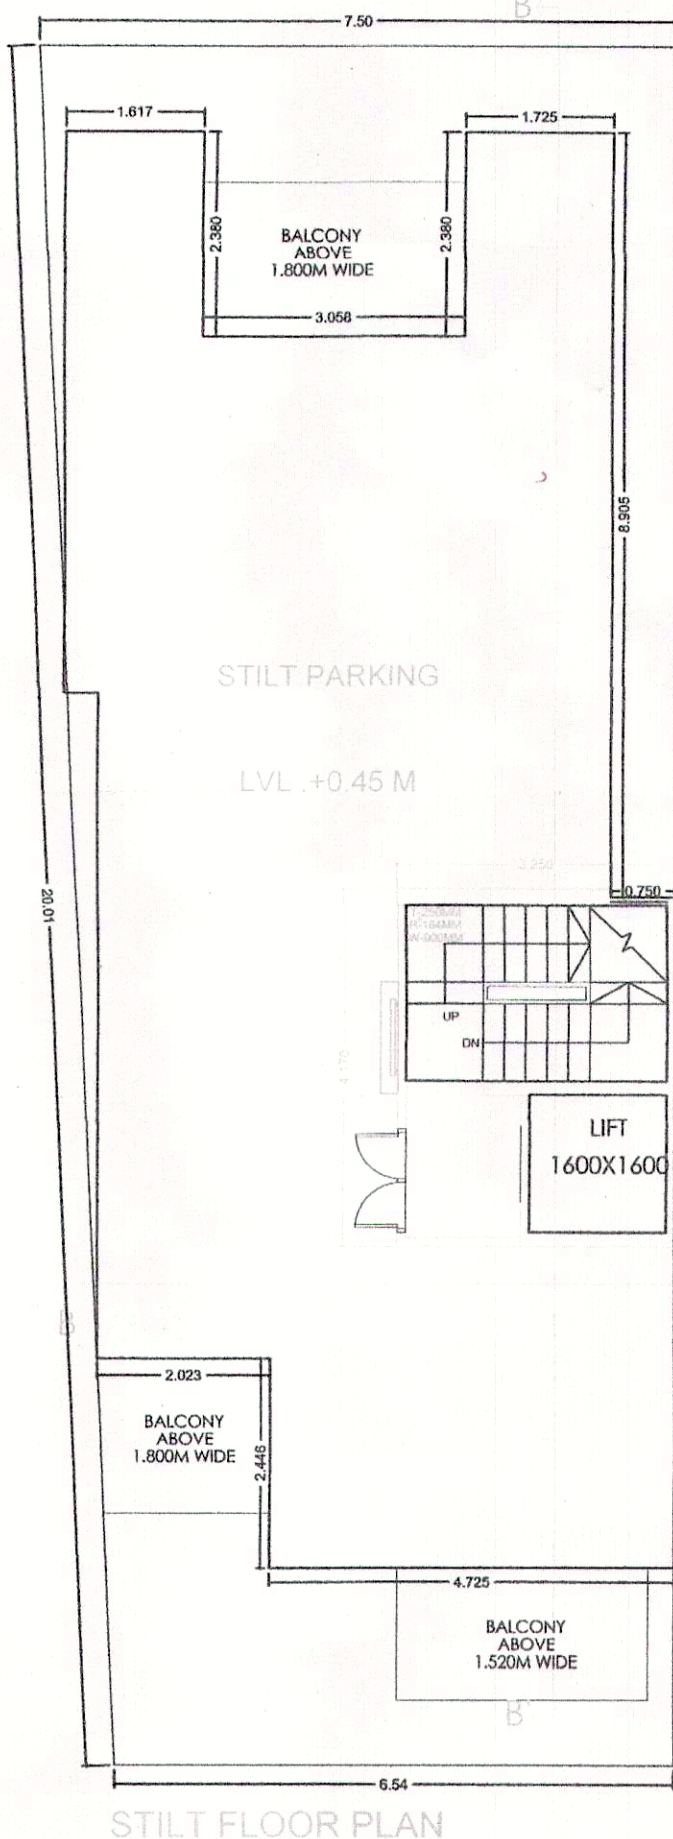
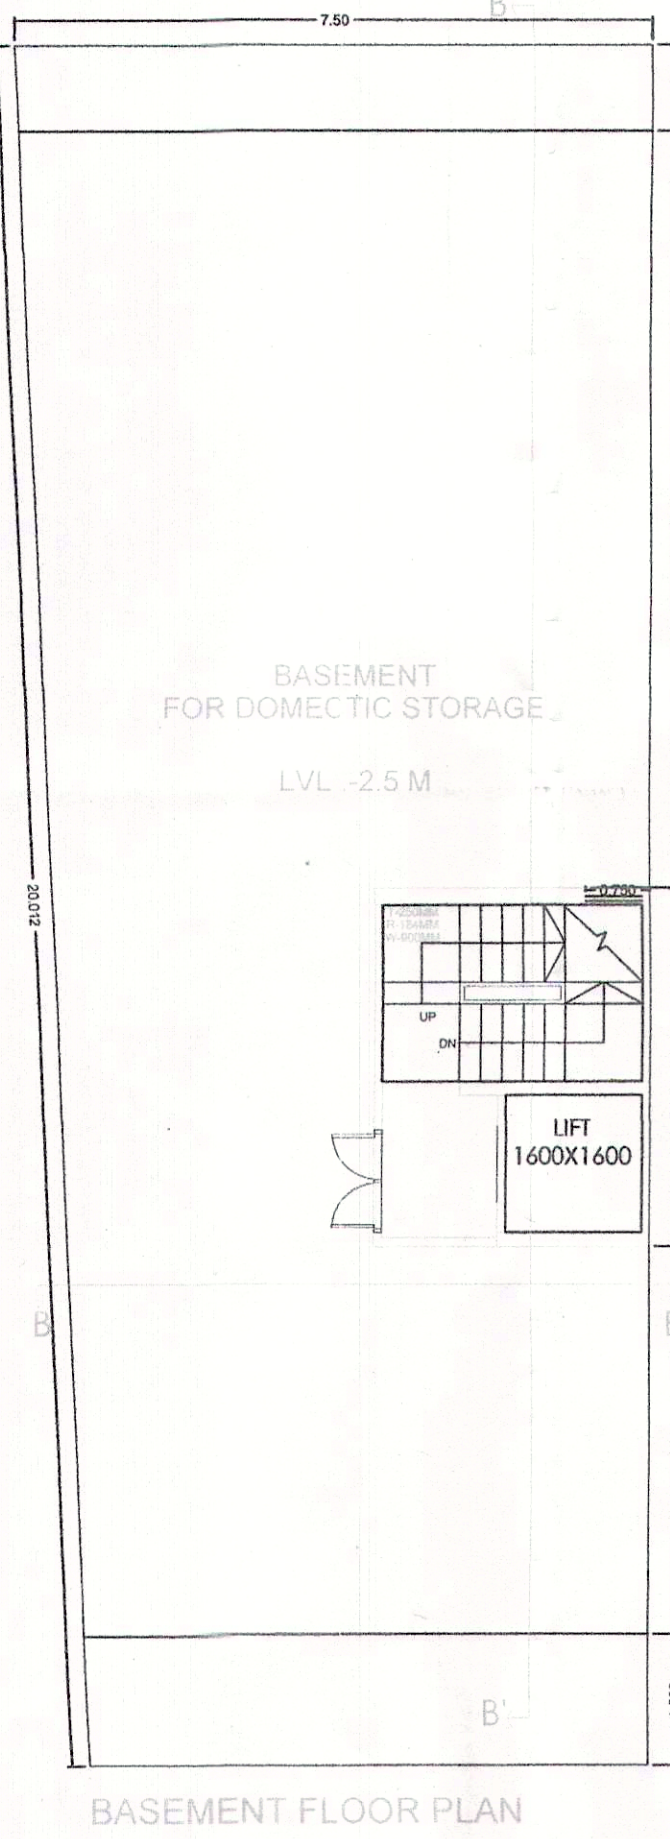


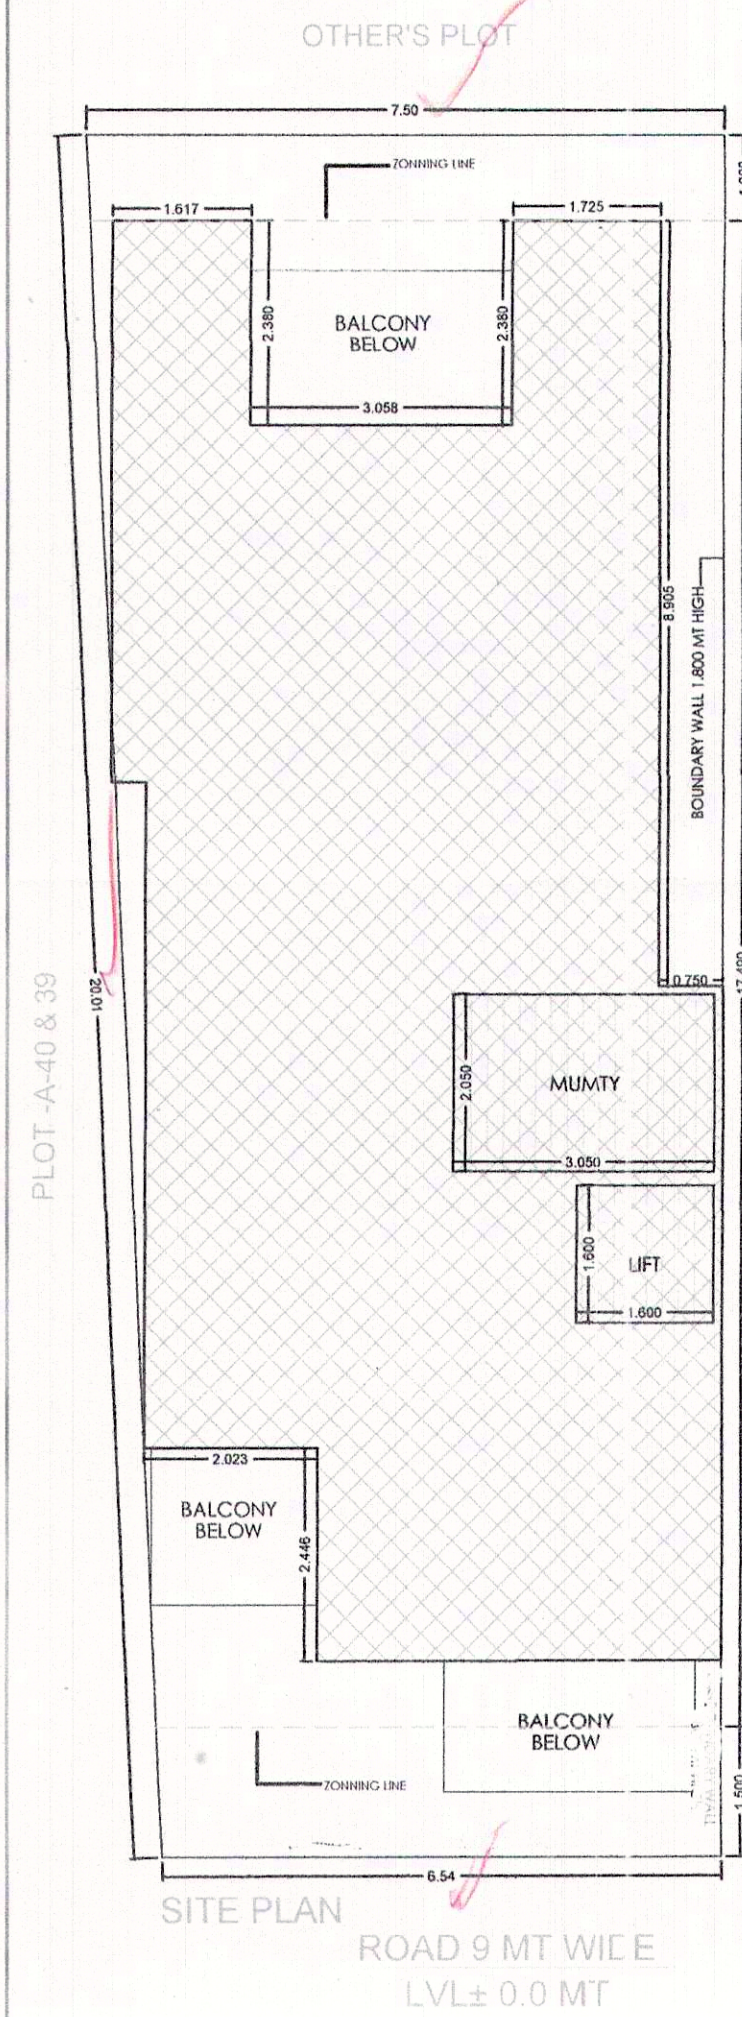

FOUND AS PER SELF CERTIFICATION POLICY

Plot No. _____


ATP _____

PA _____

ID _____






AD _____

STILT AREA DIAGRAM

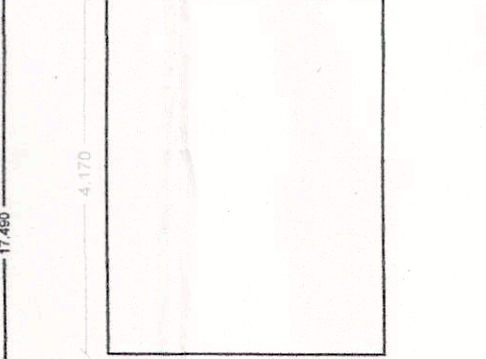



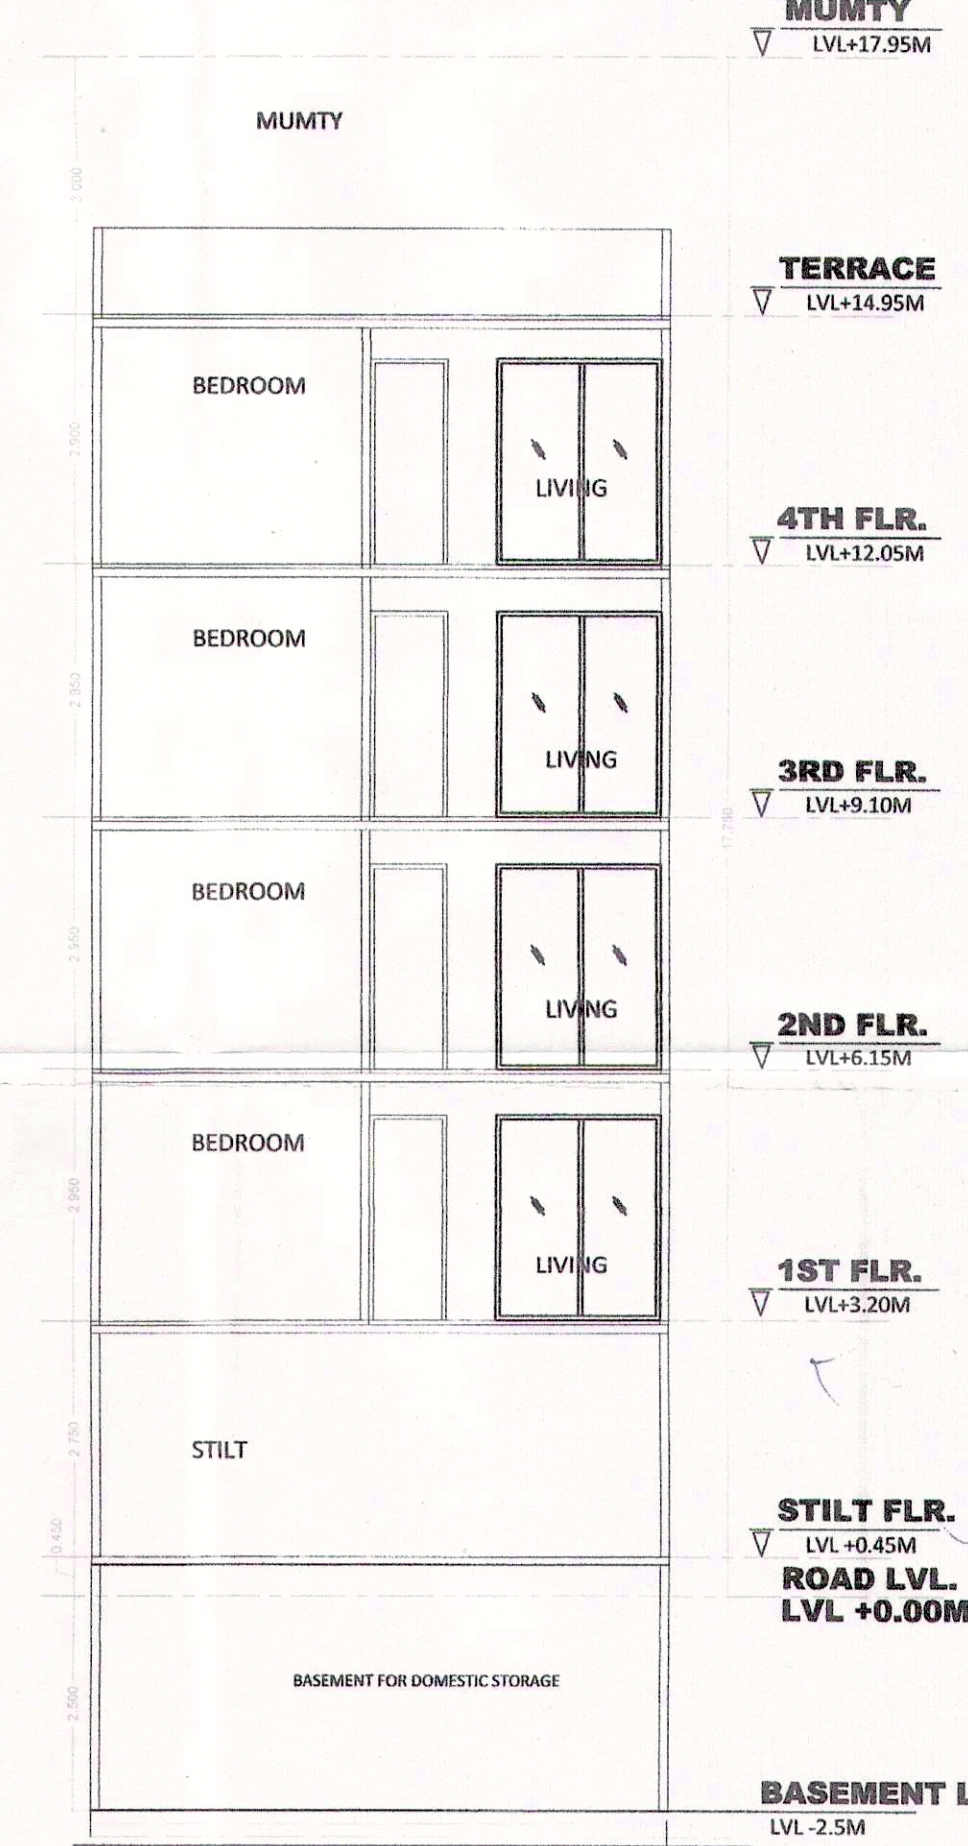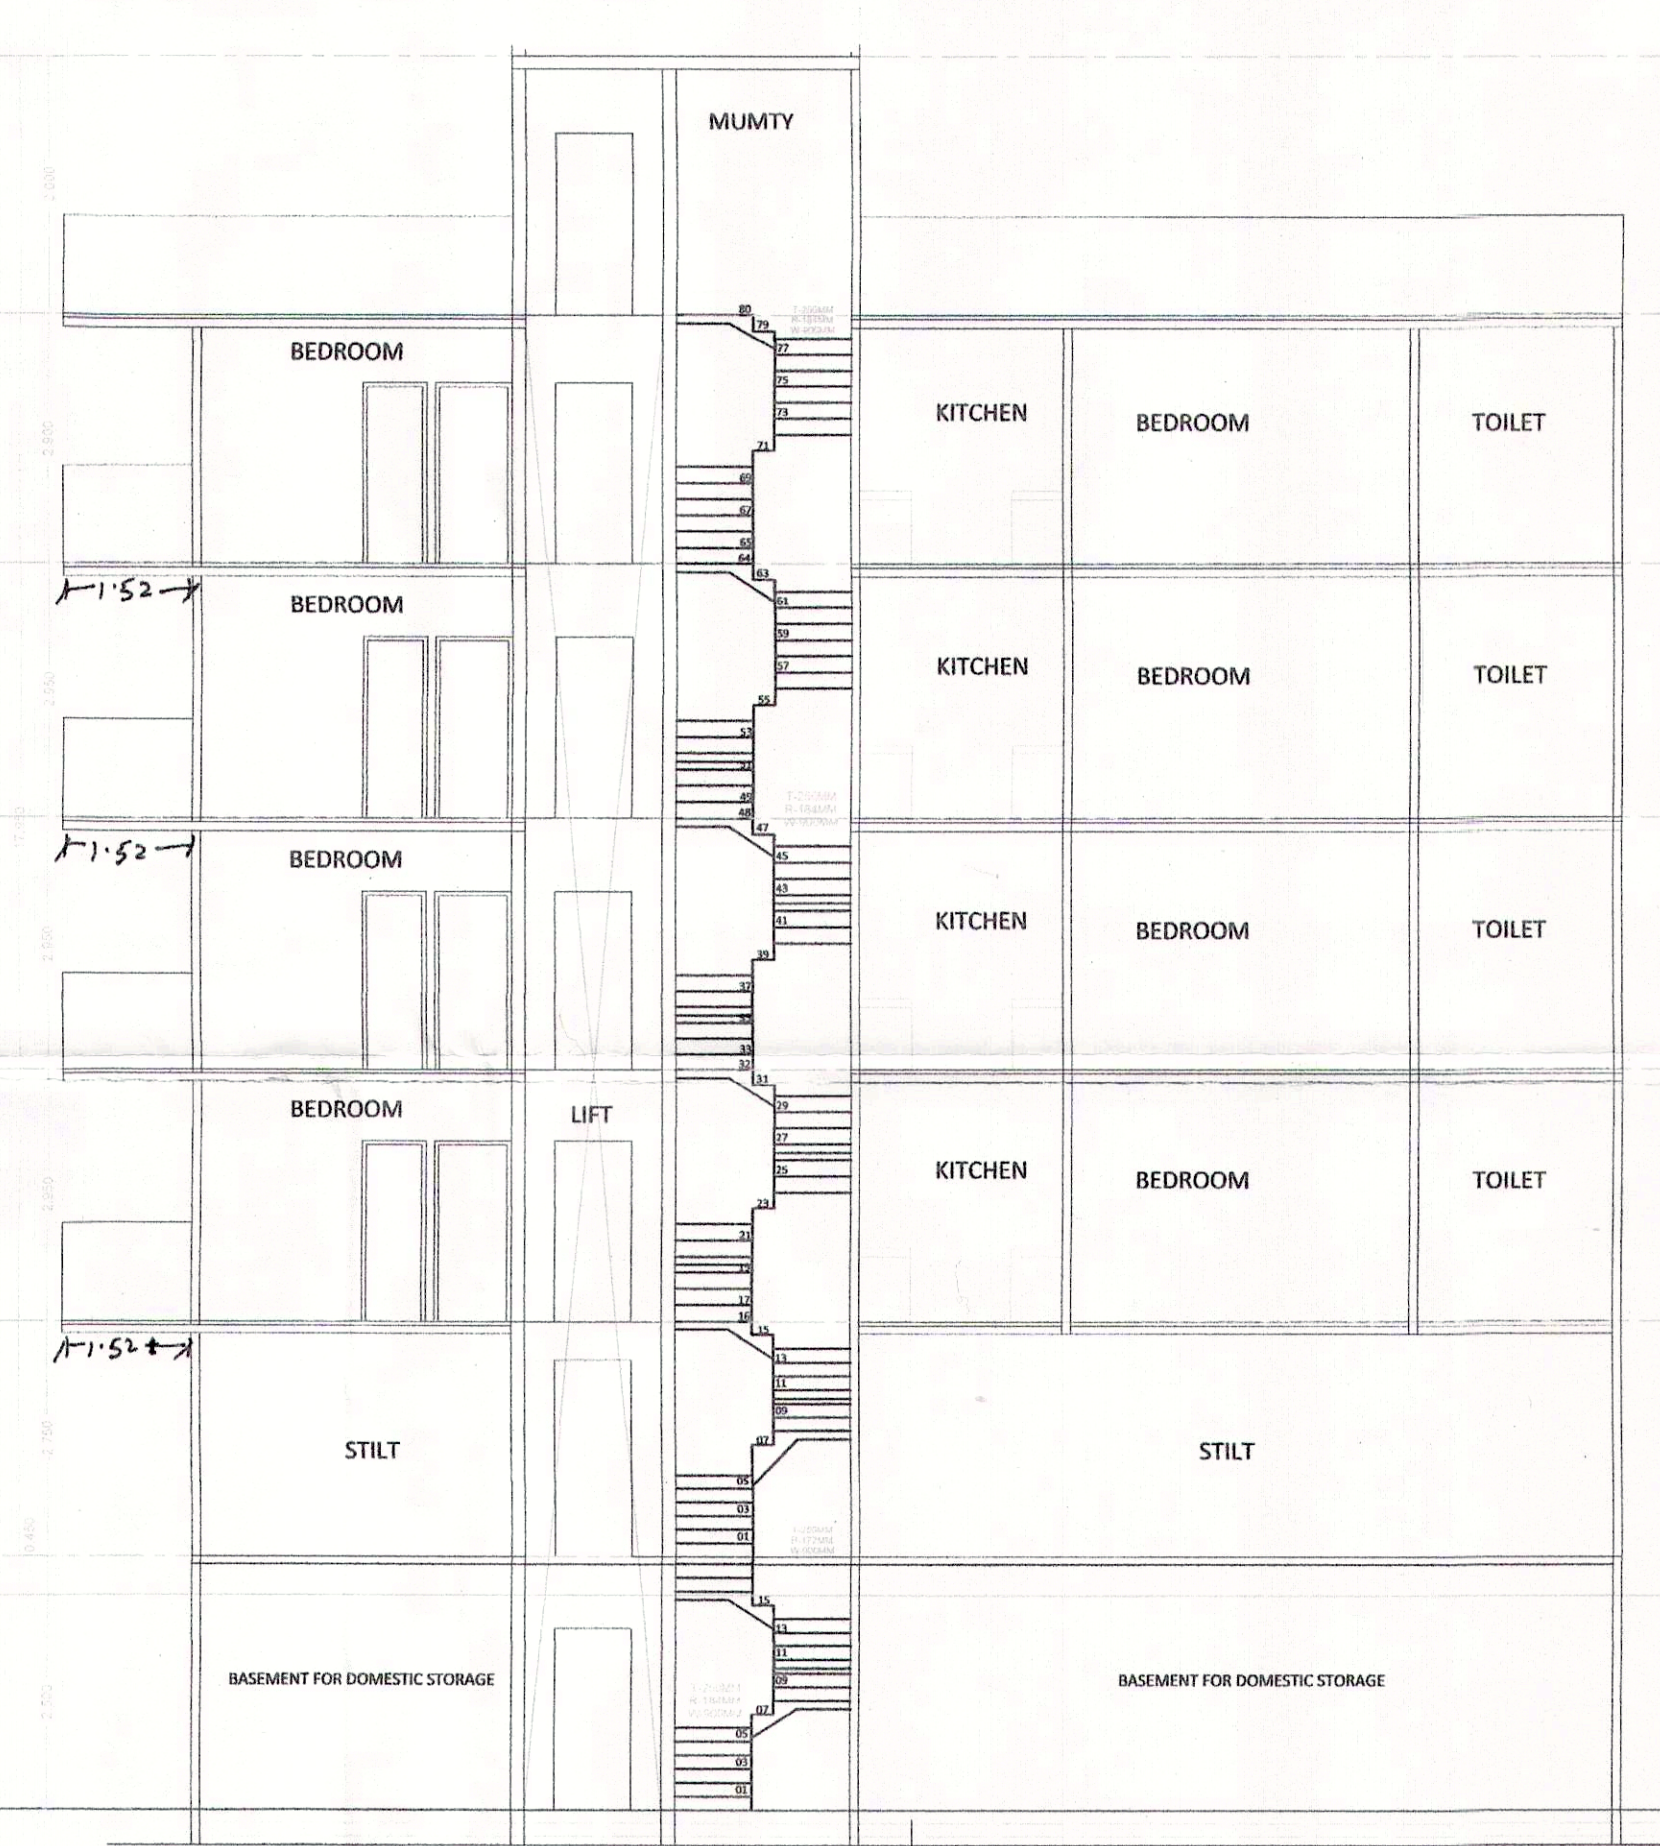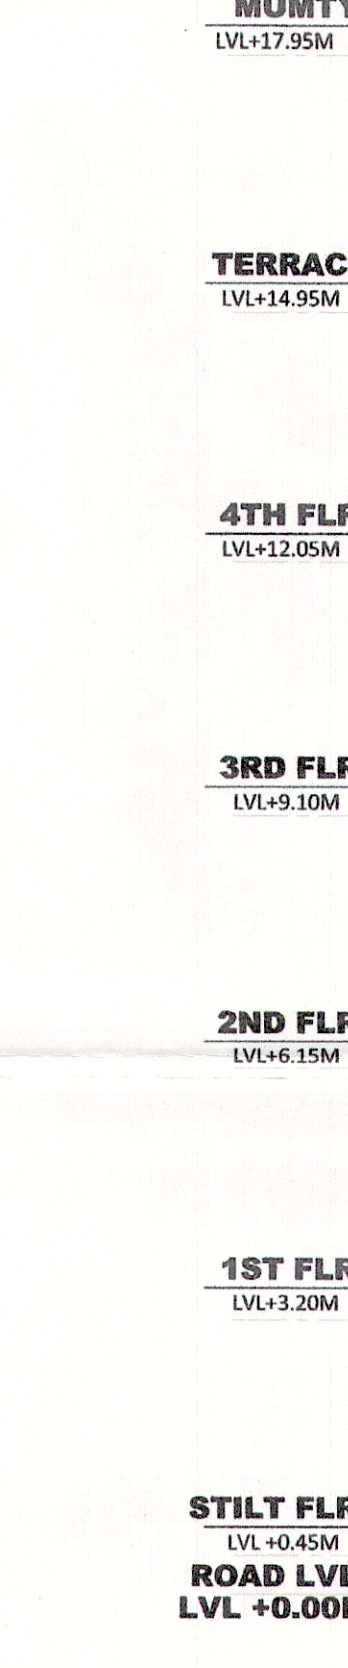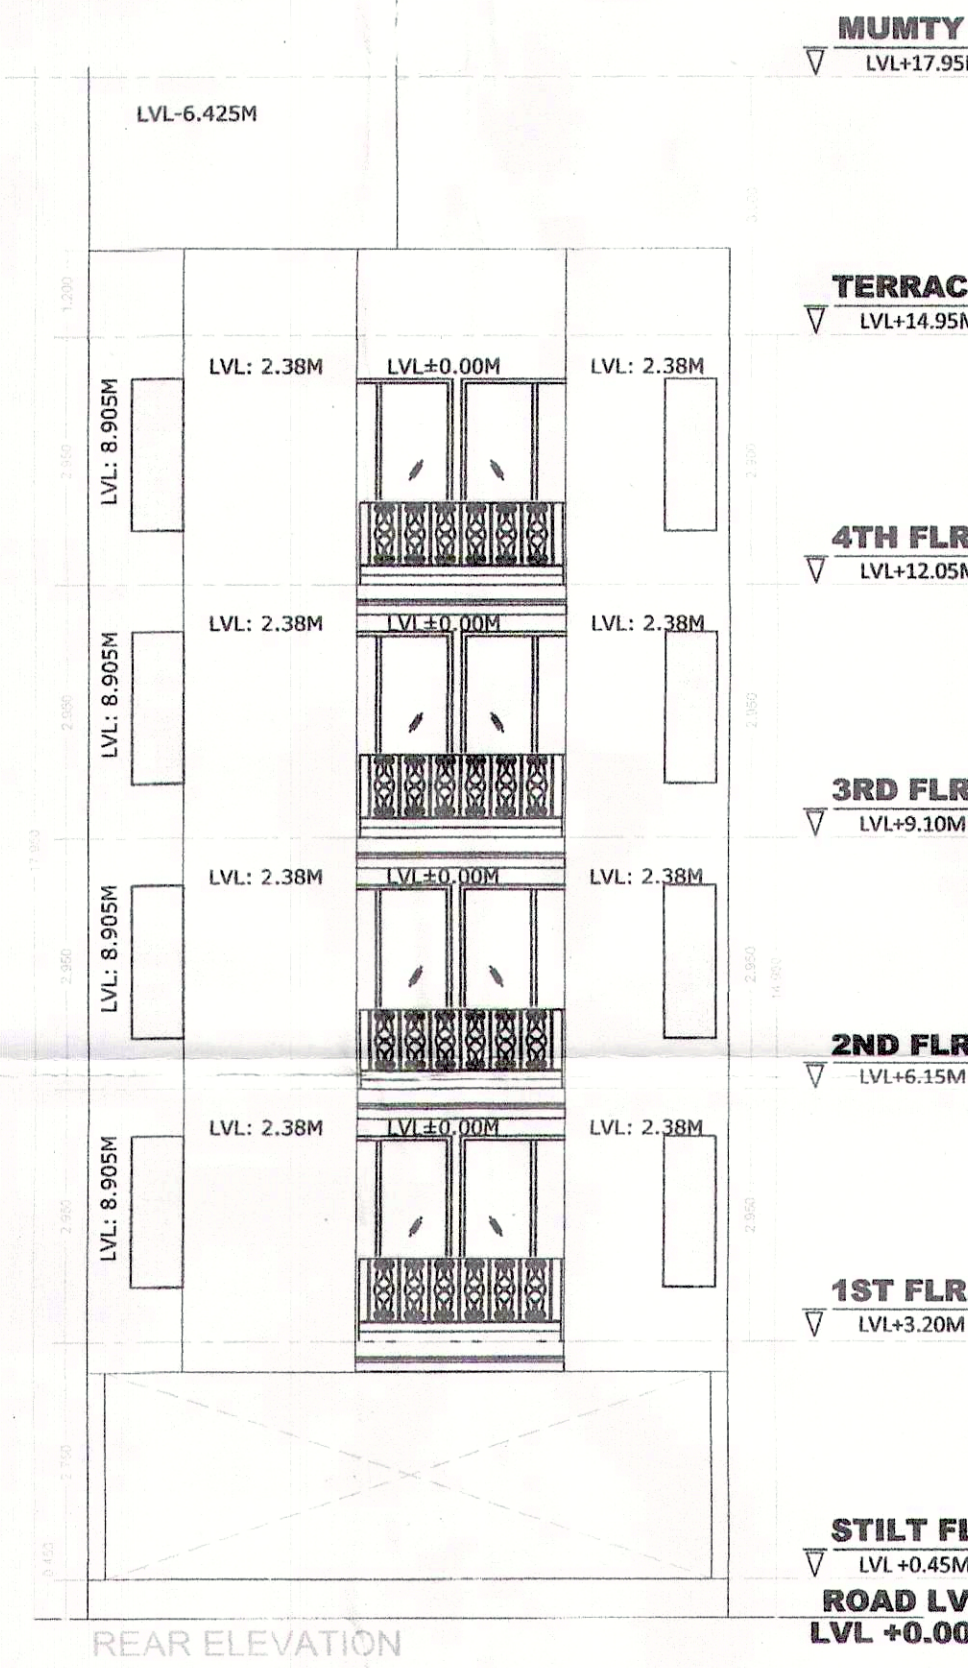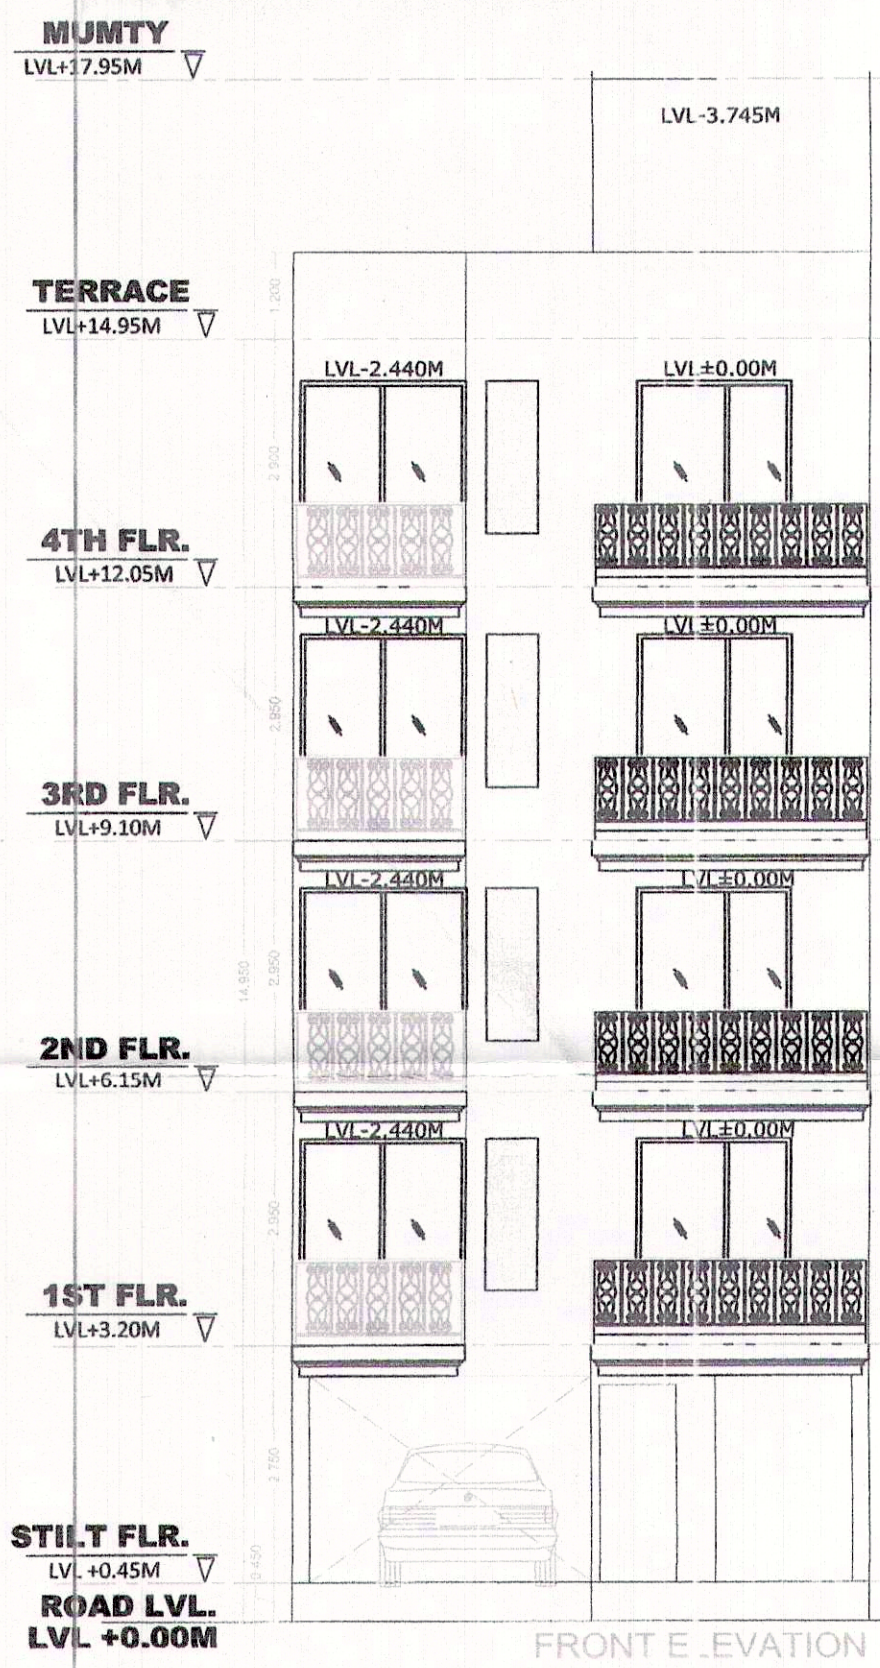

AREA CALCULATIONS

ITEM	DESCRIPTION	AREA (SQ. MT.)
1	TOTAL PLOT AREA	140,400
2	PERMISSIBLE FAR @ 2.00	280,800
3	PROPOSED FAR @ 2.50	351,000
4	PERMISSIBLE GROUND COVERAGE @ 75%	105,300
5	PROPOSED GROUND COVERAGE @ 69.76%	97,549

AREA OF TYPICAL FLOOR

ITEM	L	B	FACTOR	NO	SQ. MT.
1	3.250	4.170	1.0	1	13.563
TOTAL					13.563

AREA OF TYPICAL FLOOR

ITEM	L	B	FACTOR	NO	SQ. MT.
1	1.725	2.380	1.0	1	4.100
2	1.617	2.380	1.0	1	3.848
3	1.600	4.150	1.0	1	6.640
4	0.998	2.375	1.0	1	2.375
5	0.748	5.370	1.0	1	4.017
6	4.725	2.445	1.0	1	11.553
TOTAL					36.543

DEDUCTIONS

ITEM	L	B	FACTOR	NO	SQ. MT.
1	3.050	2.050	1.0	1	6.253
2	1.600	1.600	1.0	1	2.560
TOTAL					8.813

TOTAL FAR AREA = TOTAL ADDITIONS - TOTAL DEDUCTIONS

ITEM	DESCRIPTION	AREA (SQ. MT.)
1	TOTAL FAR AREA	87,730

AREA OF STAIRCASE + LIFT

ITEM	L	B	FACTOR	NO	SQ. MT.
1	3.050	2.050	1.0	1	6.253
2	1.600	1.600	1.0	1	2.560
TOTAL					8.813





BUILT UP AREA DETAILS

ITEM	DESCRIPTION	AREA (SQ. MT.)
1	TOTAL AREA OF BASEMENT FLOOR	105,300
2	TOTAL AREA OF STILT FLOOR	105,300
3	TOTAL AREA OF FIRST FLOOR	87,730
4	TOTAL AREA OF SECOND FLOOR	87,730
5	TOTAL AREA OF THIRD FLOOR	87,730
6	TOTAL AREA OF FOURTH FLOOR	87,730



PROJECT:

REVISED BUILDING PLAN OF PLOT NO. 17, TYPE-M, FOR
PLOTTED COLONY UNDER DDA, SECTION-37D, (LC NO. 08 OF
2021 DATED 05.03.2021) IN GURUGRAM DEVELOPED BY
SIGNATURE GLOBAL DEVELOPERS PVT. LTD.

ARCHITECTS: DRG. NO. - SIG/TYPE-M/ S-4

ARCHITECT'S SIGN: R. AMARAKRAN

CA/2016/79767

AMBIN DESIGNS

(M) +91-9034327061

- NOTE:
1. WALLS WILL BE IN BLOCK WORK AND 100MM/200MM THICK
 2. TOILET WILL BE MECHANICALLY VENTILATED
 3. ADJACENT PLOTS WILL BE AS MIRROR LAYOUT