



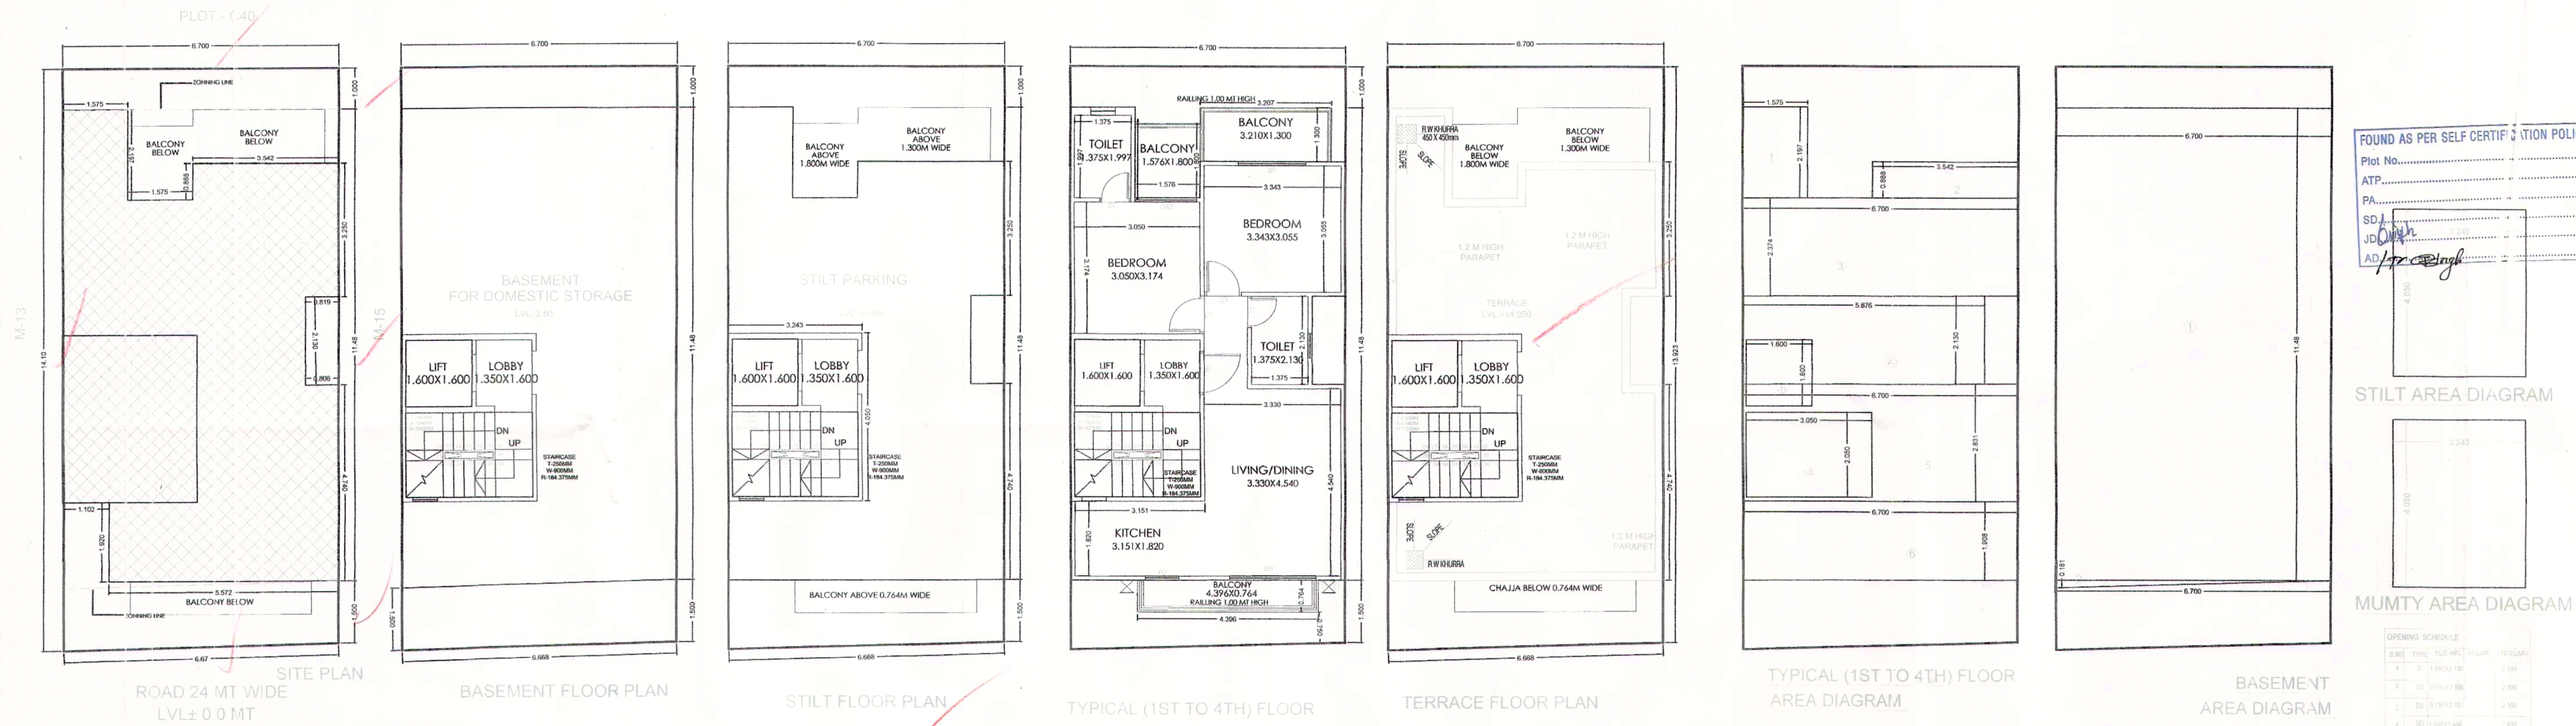

FOUND AS PER SELF CERTIFICATION POLICY
Plot No.
ATP.
PA.
SD.
AD.

OPENING SCHEDULE

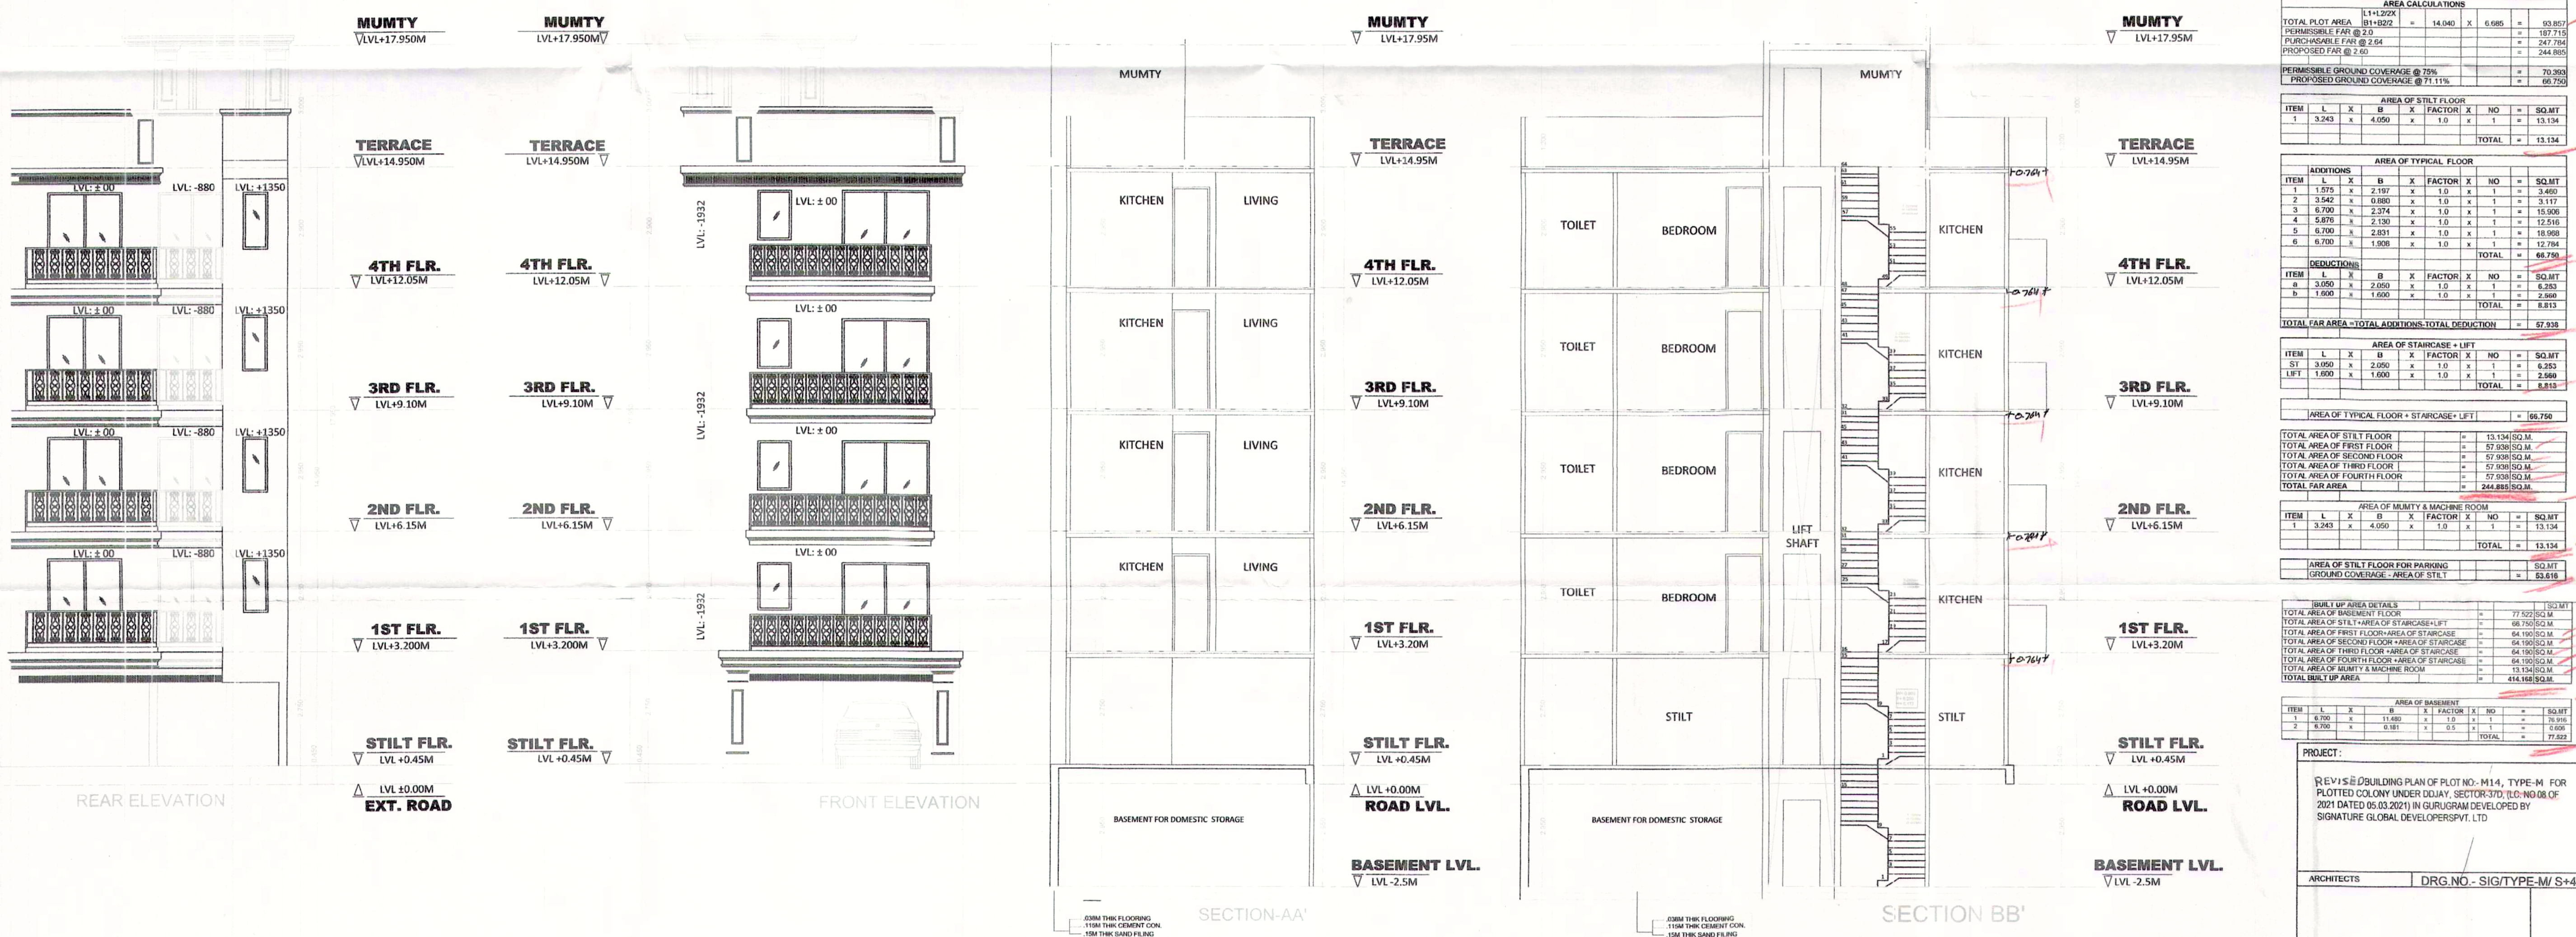

AREA CALCULATIONS














NOTE:
1. WALLS WILL BE IN BLOCK WORK AND 100MM/200MM THICK
2. TOILET WILL BE MECHANICALLY VENTILATED
3. ADJACENT PLOTS WILL BE AS MIRROR LAYOUT