

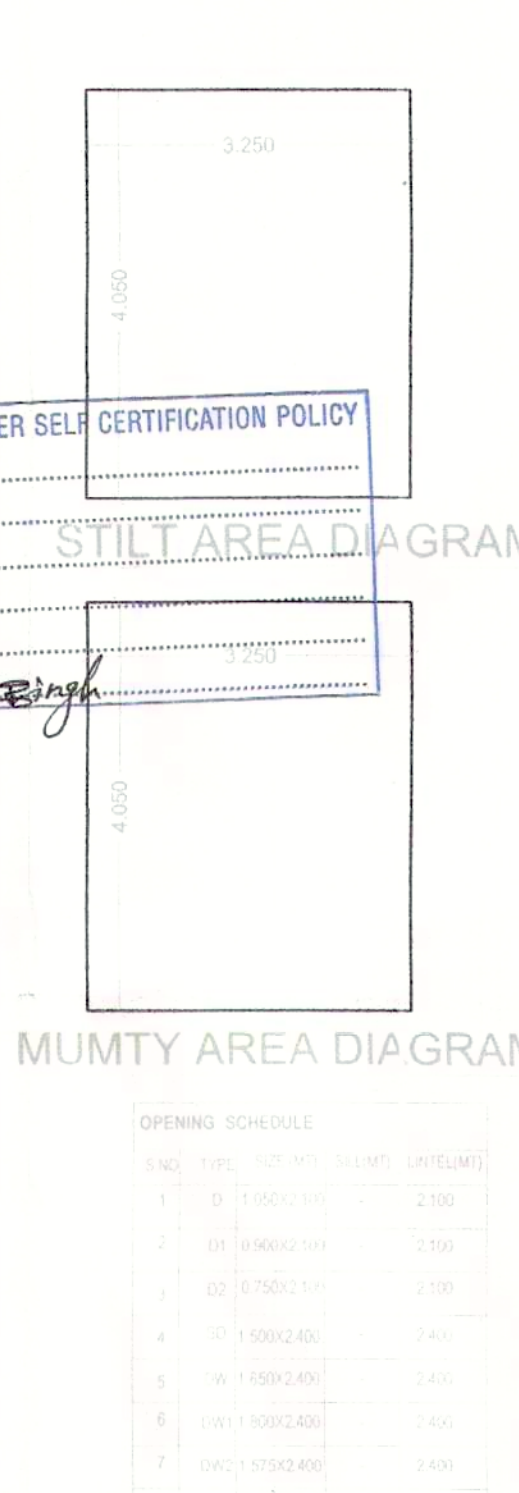
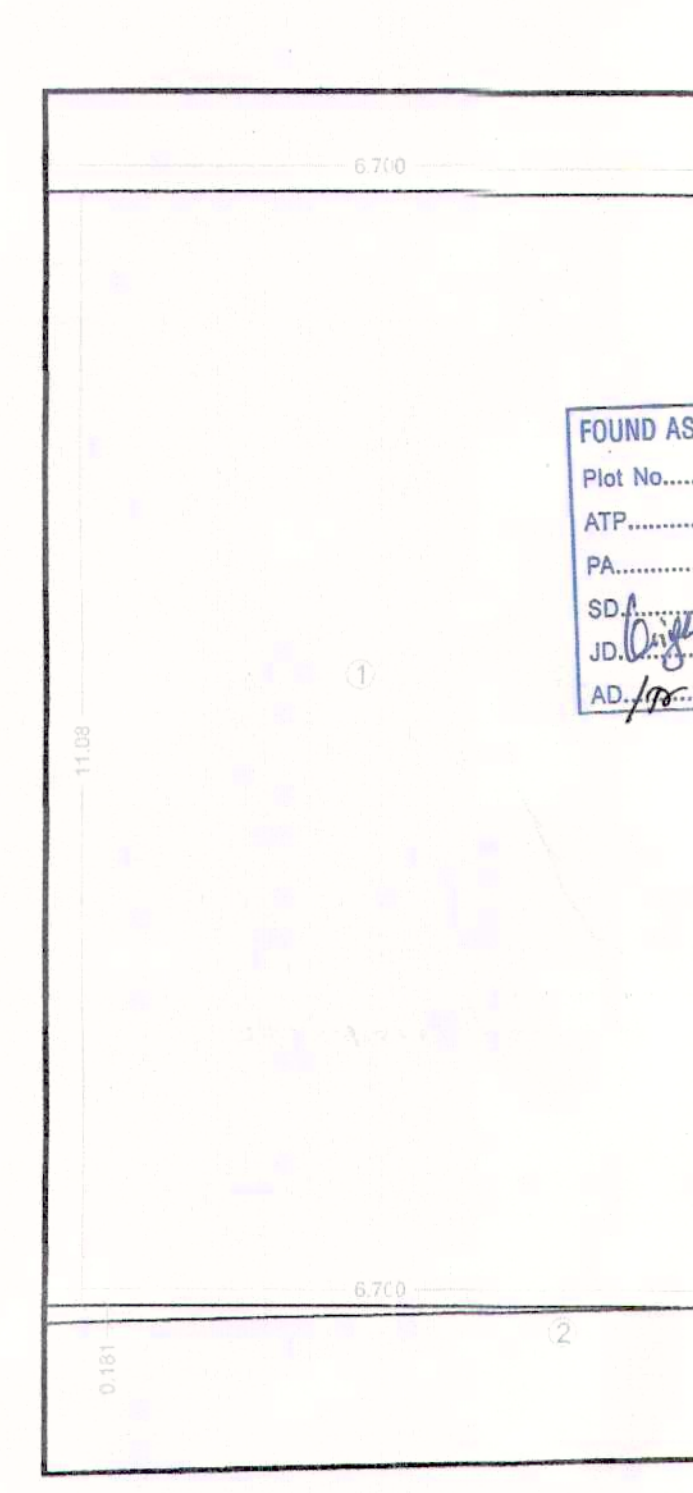
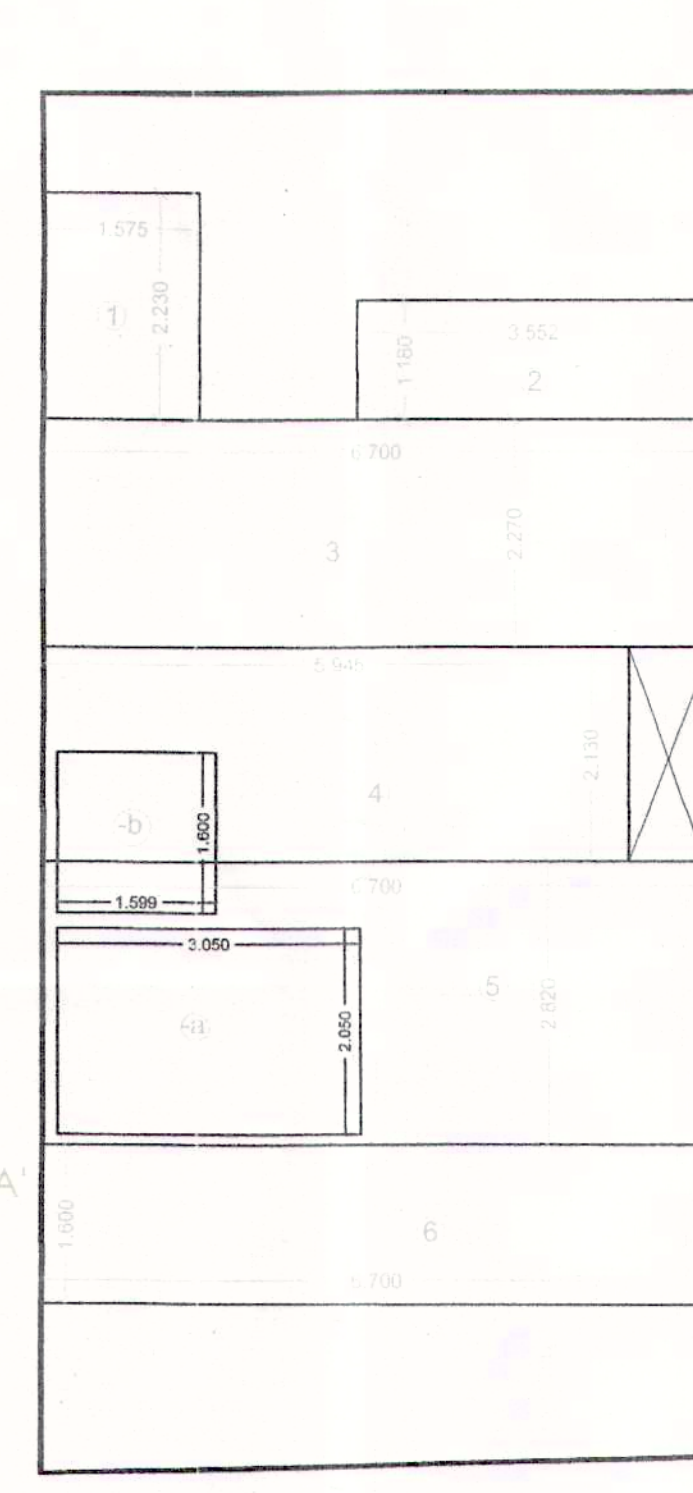
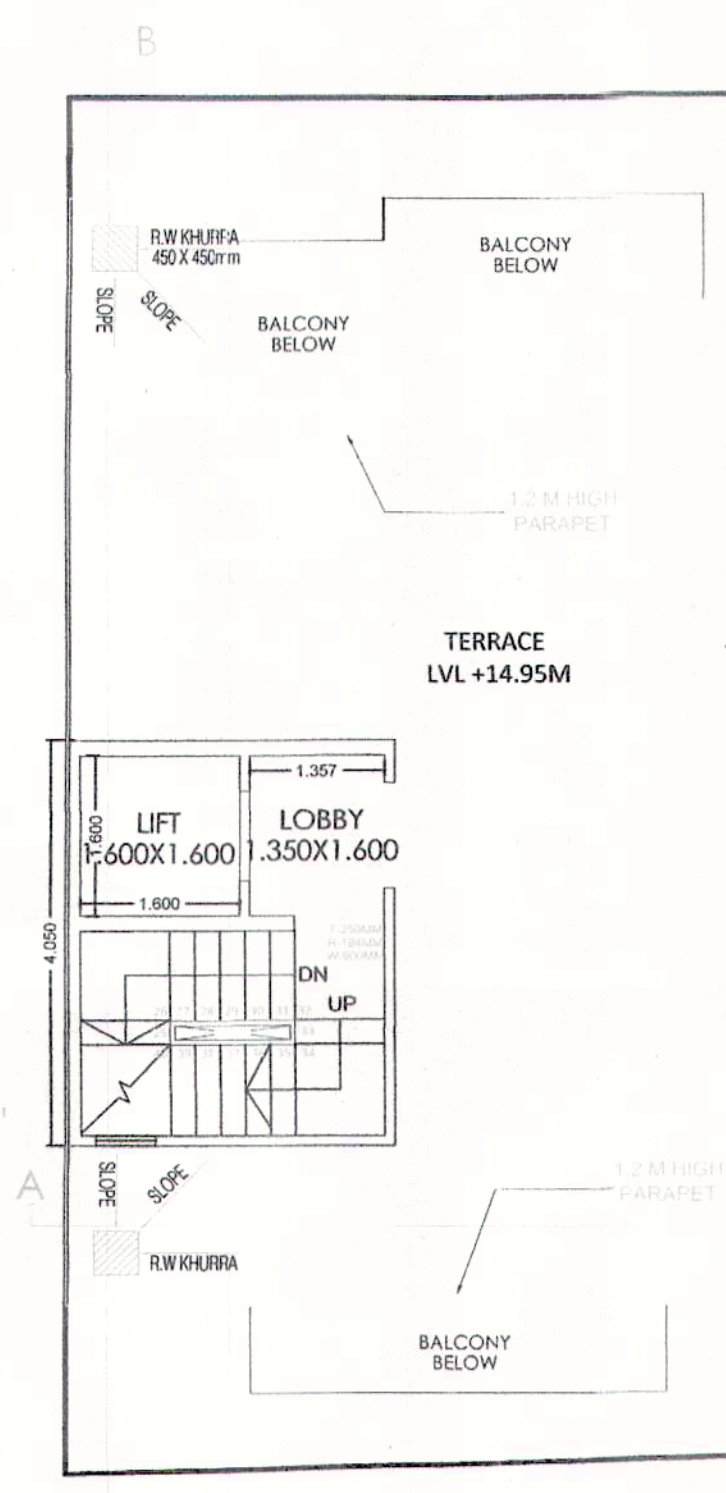
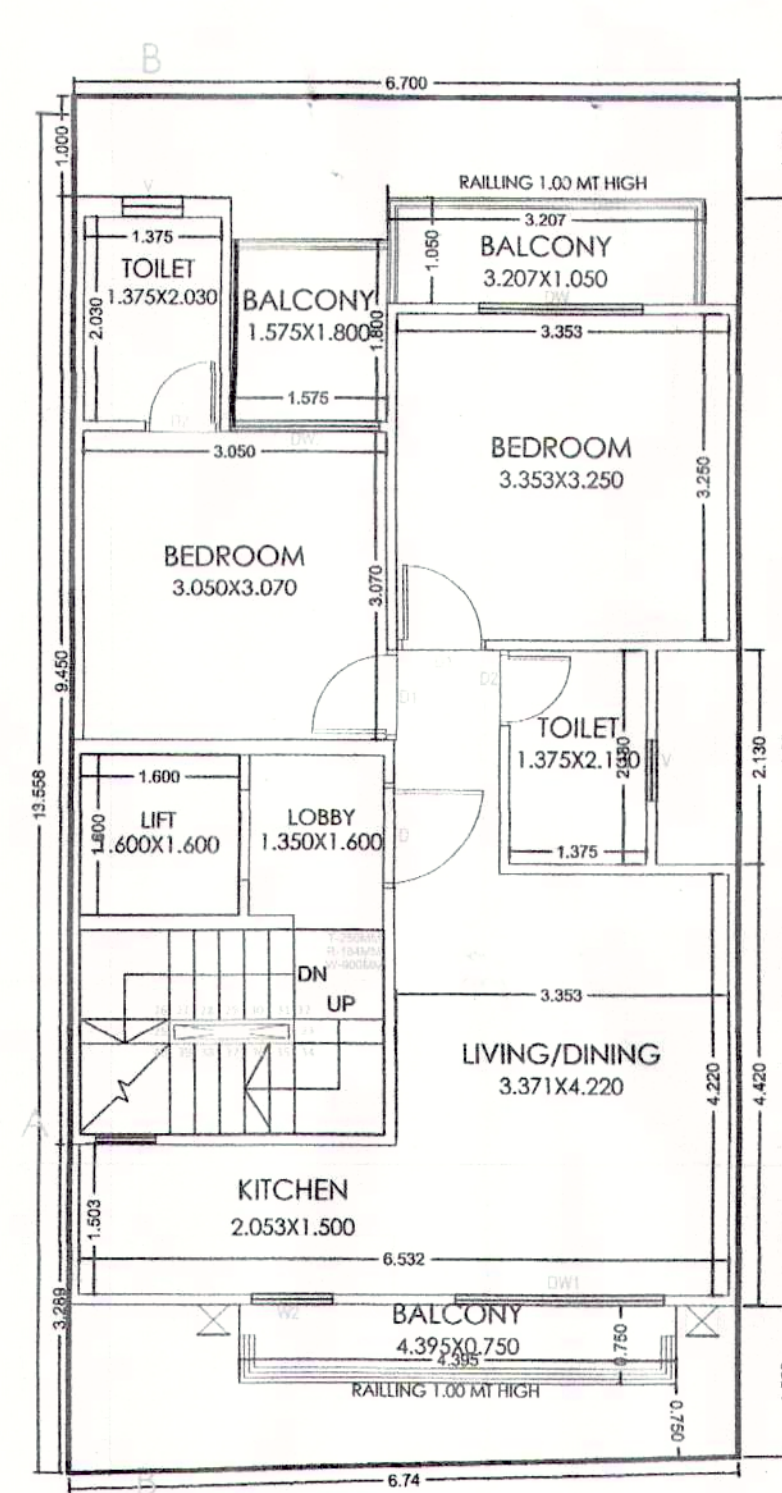
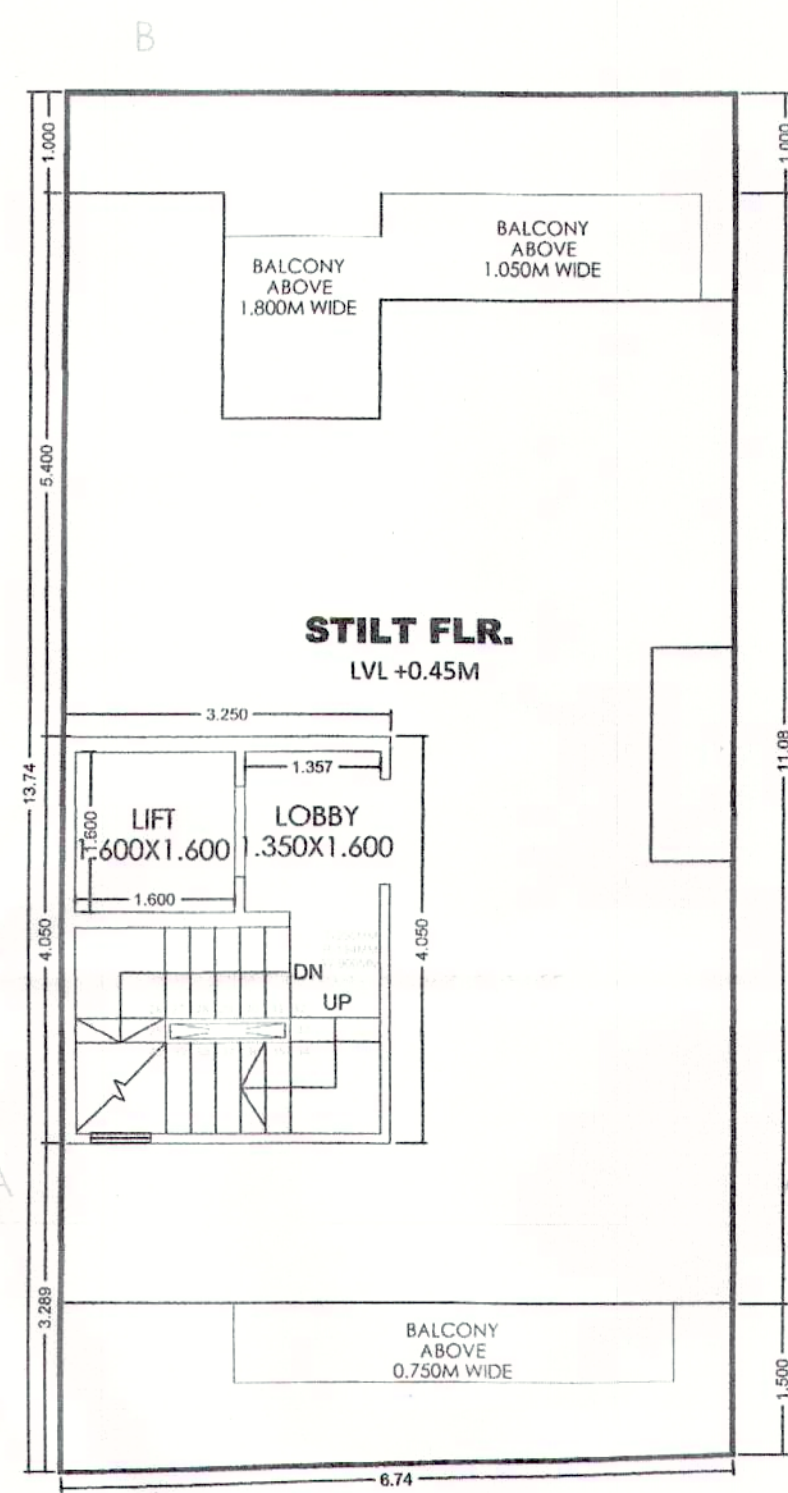
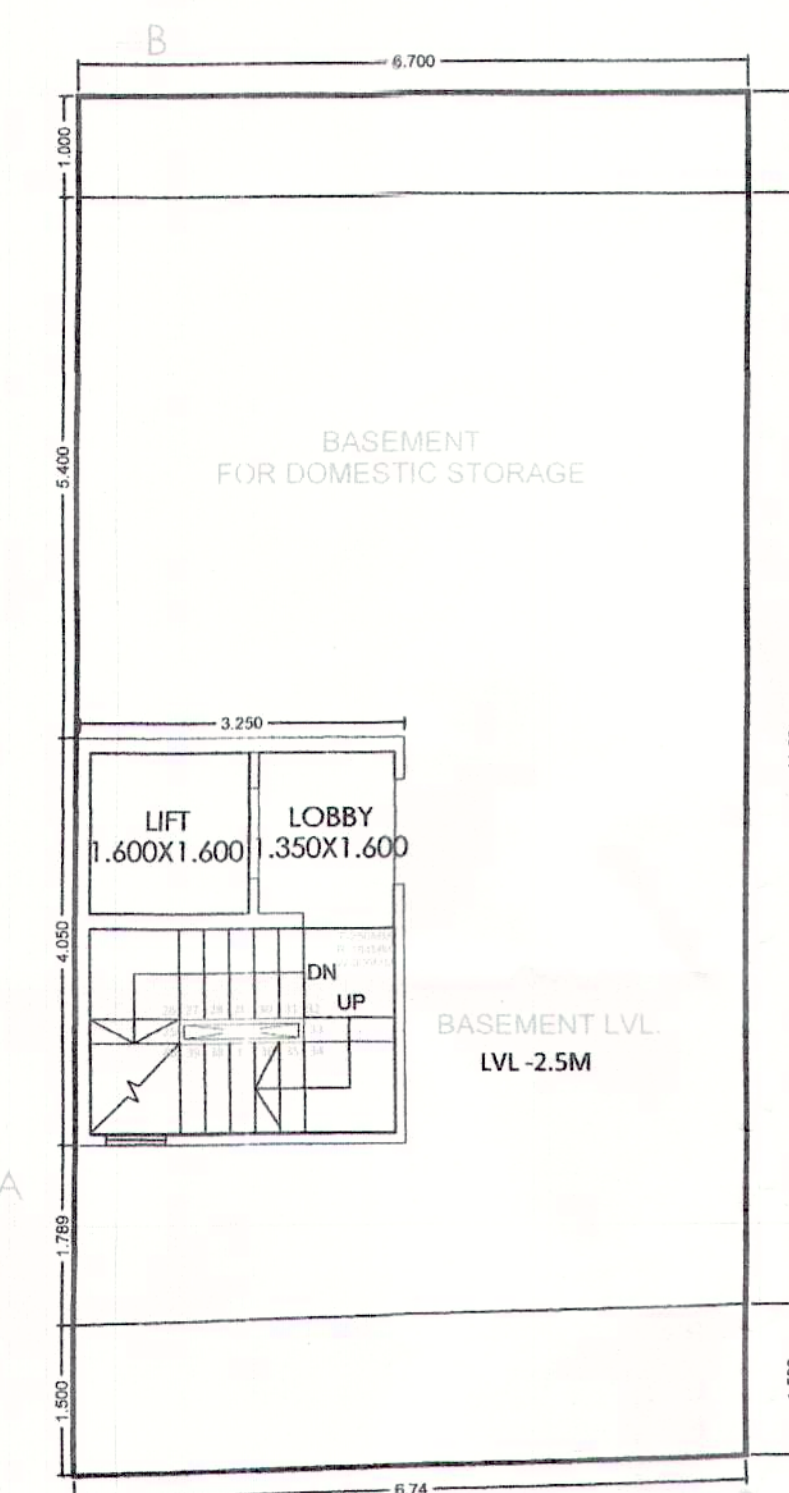
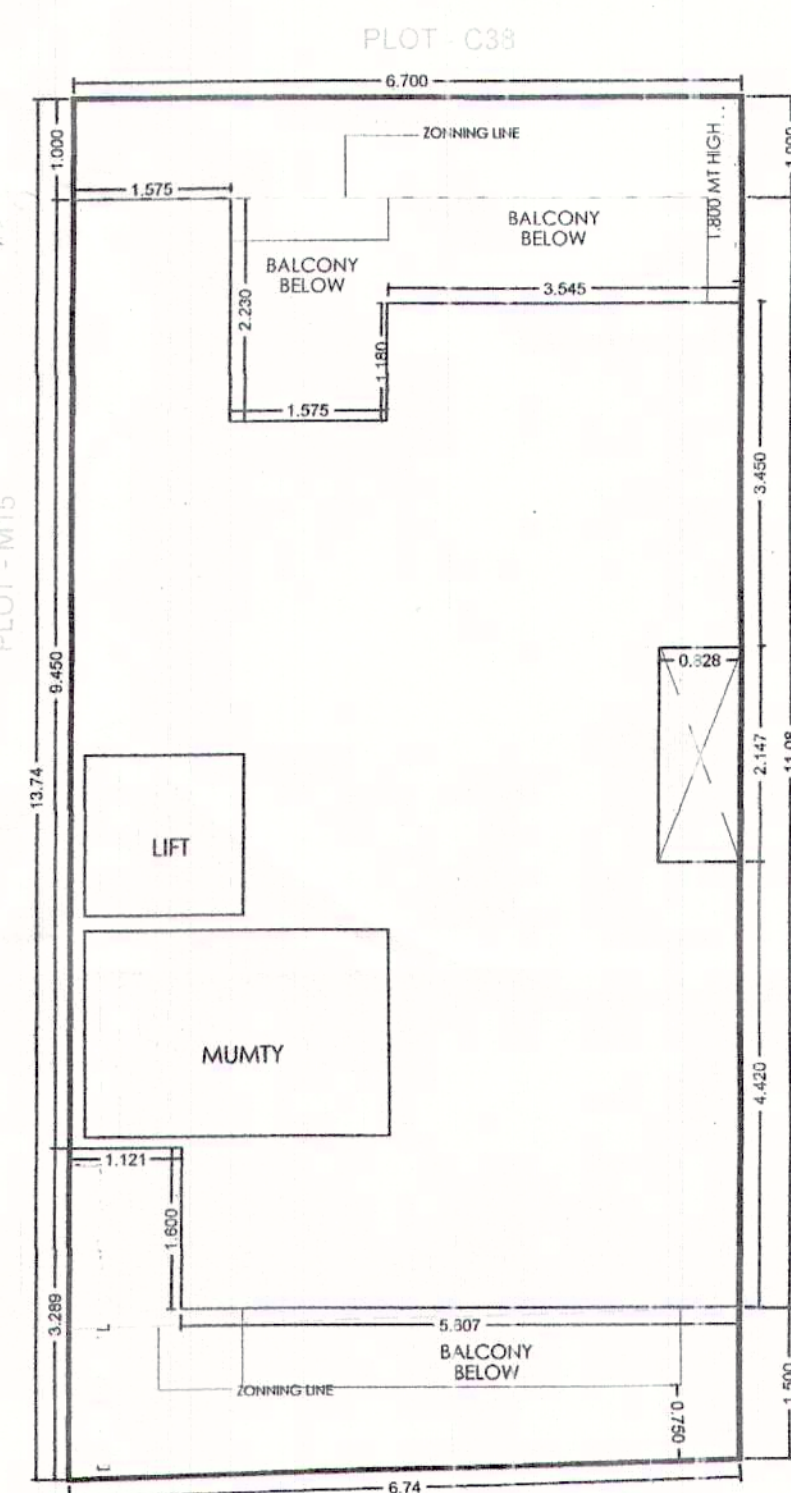
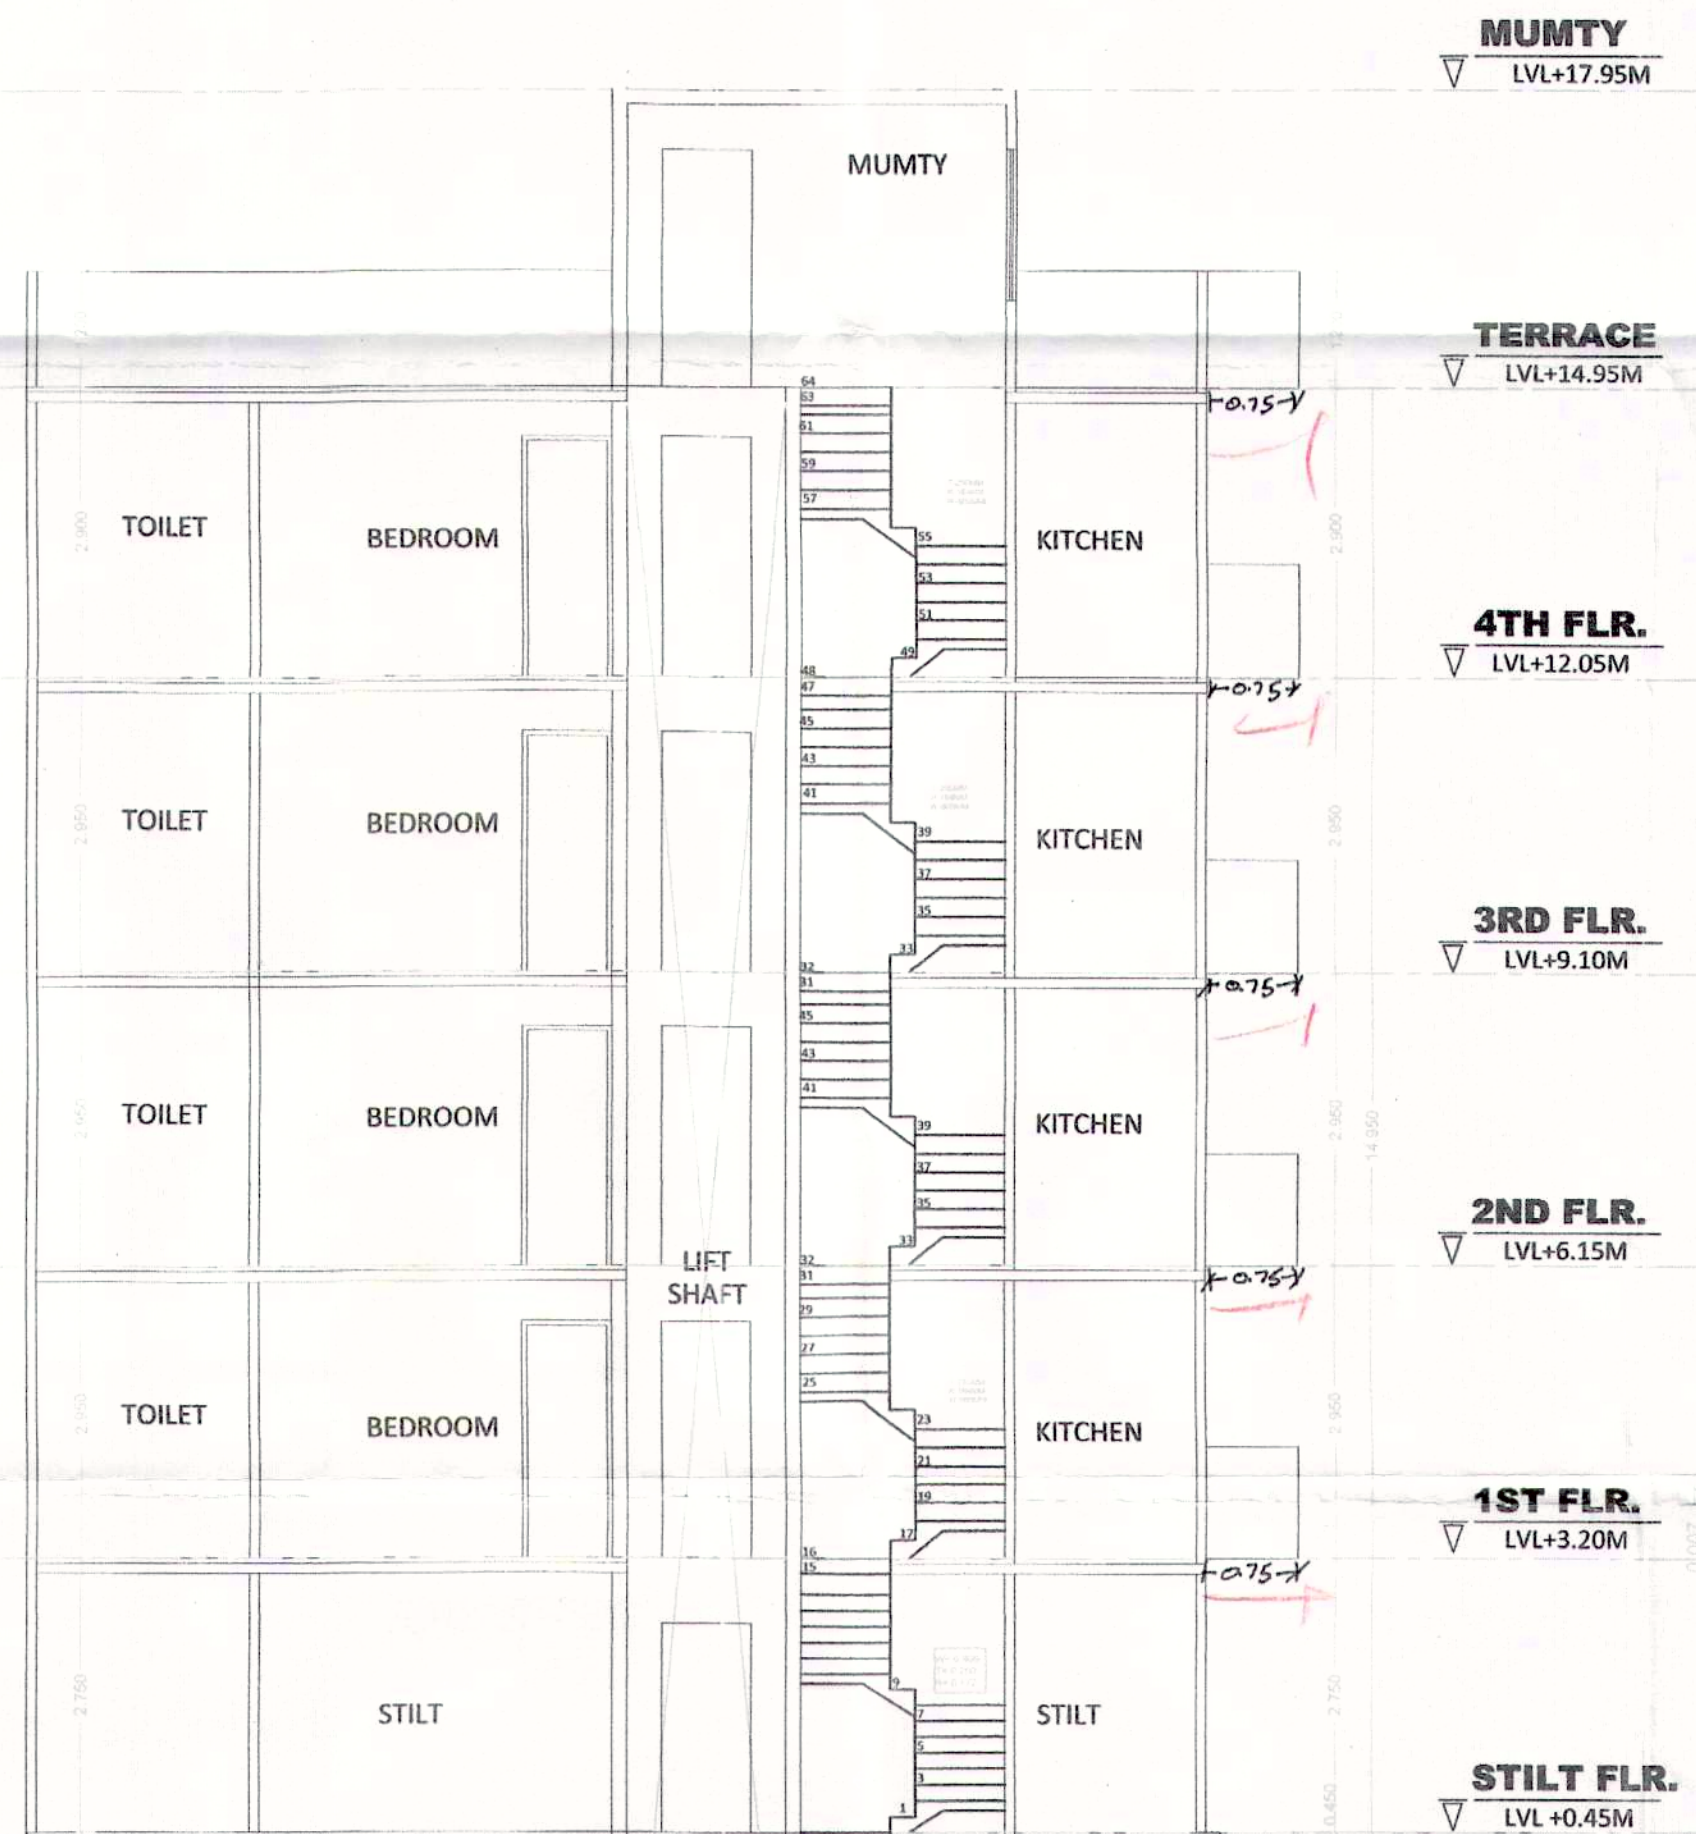
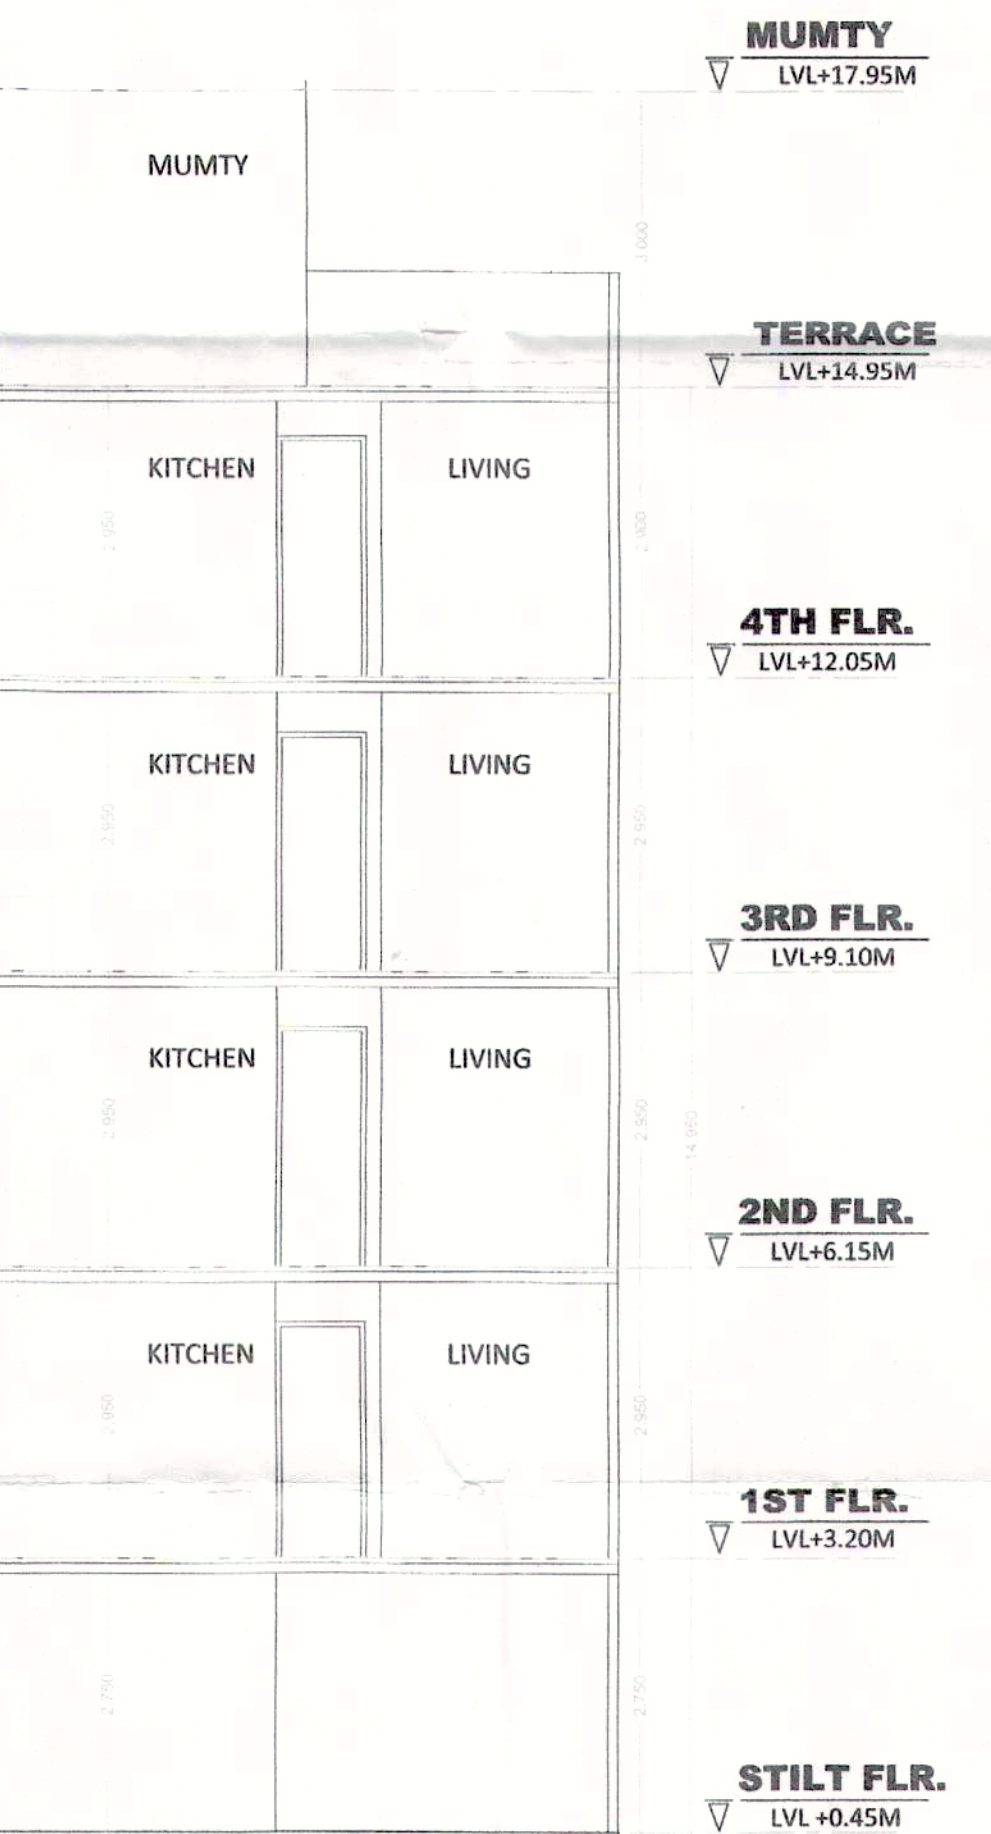
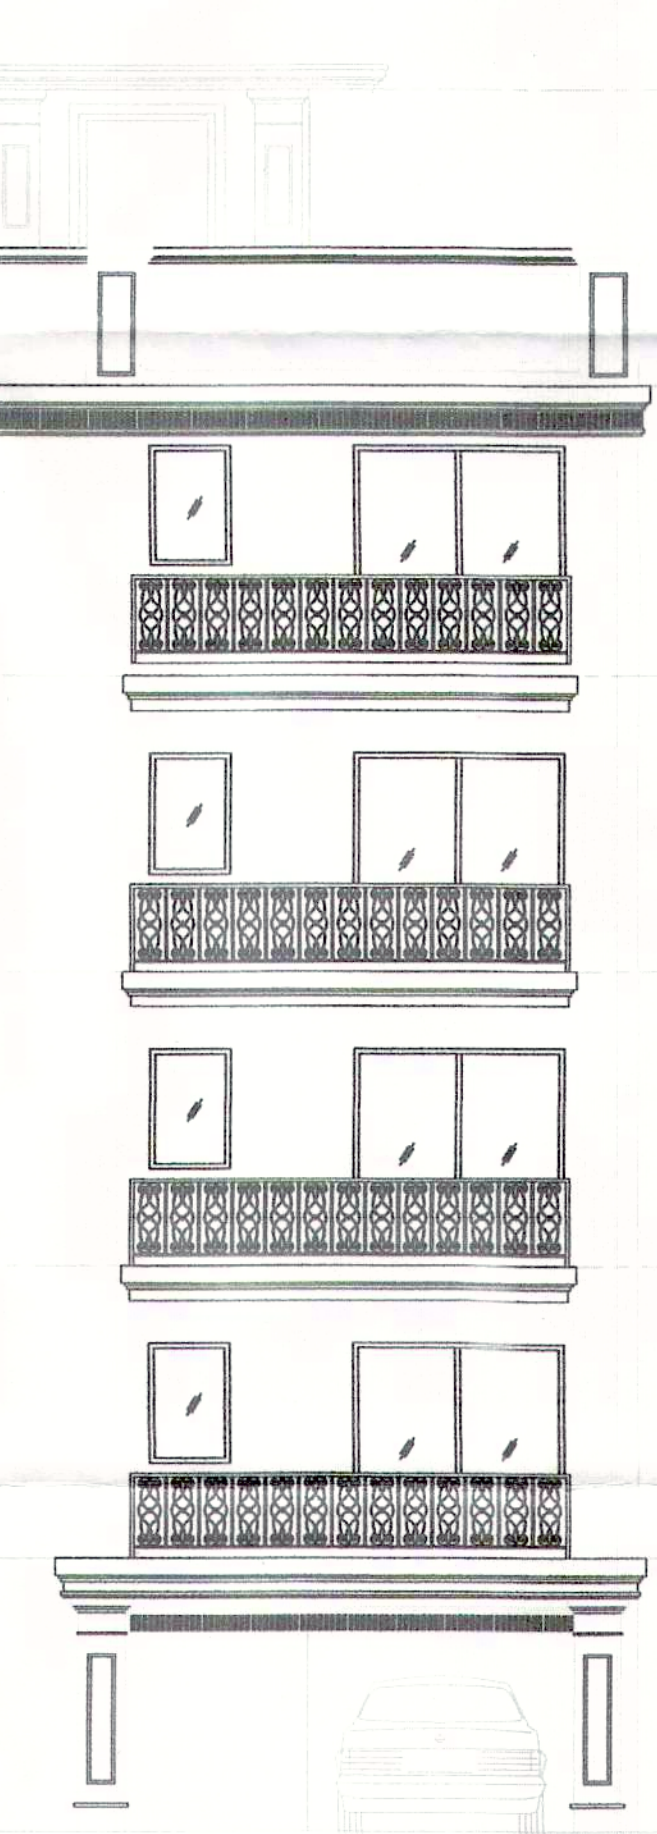


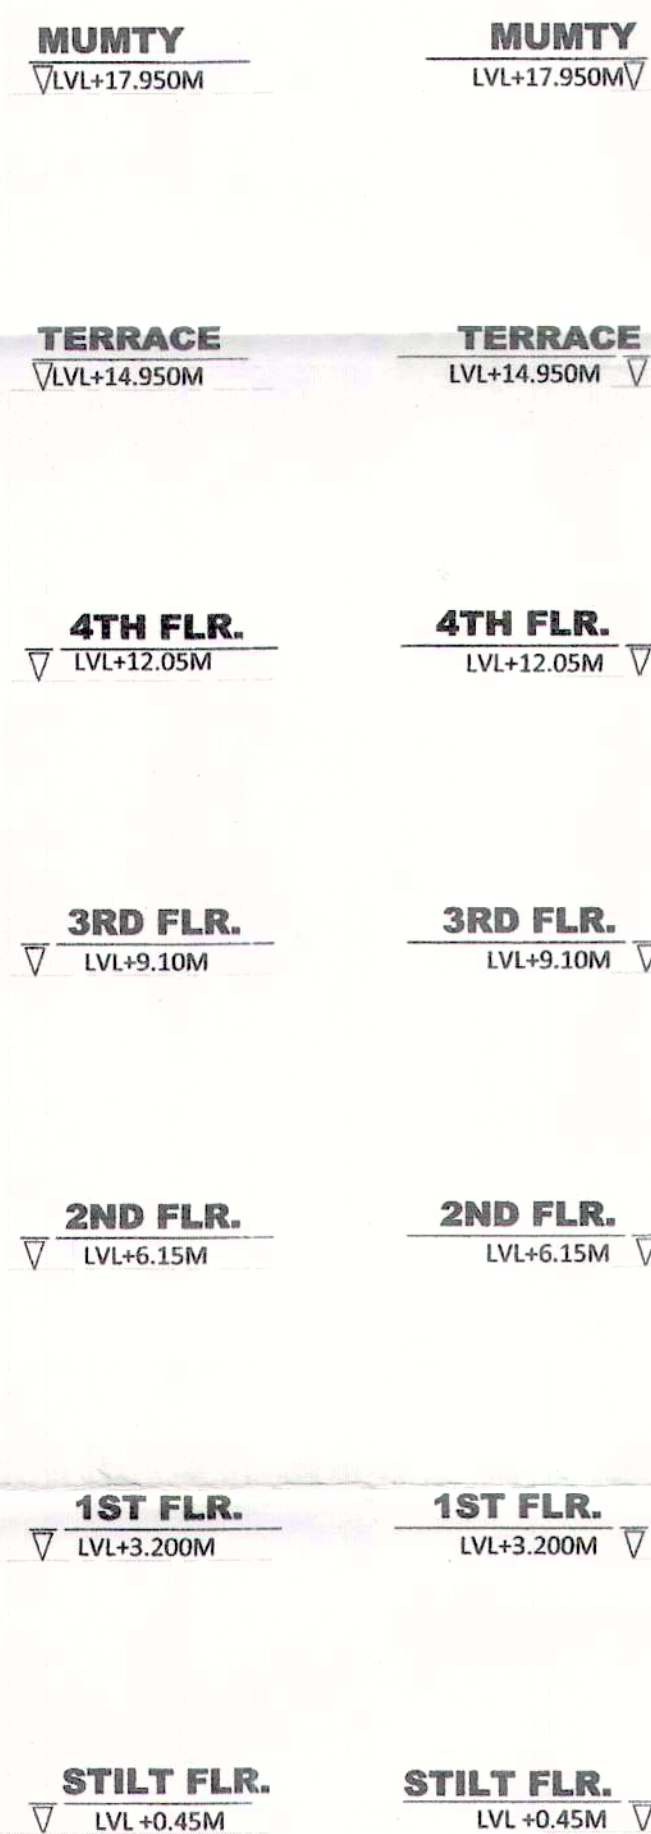

FOUND AS PER SELF CERTIFICATION POLICY
Plot No. _____
ATP. _____
PA. _____
SD. _____
JD. _____
AD. _____

OPENING SCHEDULE

NO.	TYPE	SIZE (MT)	AREA (SQ.M)	LEVELING

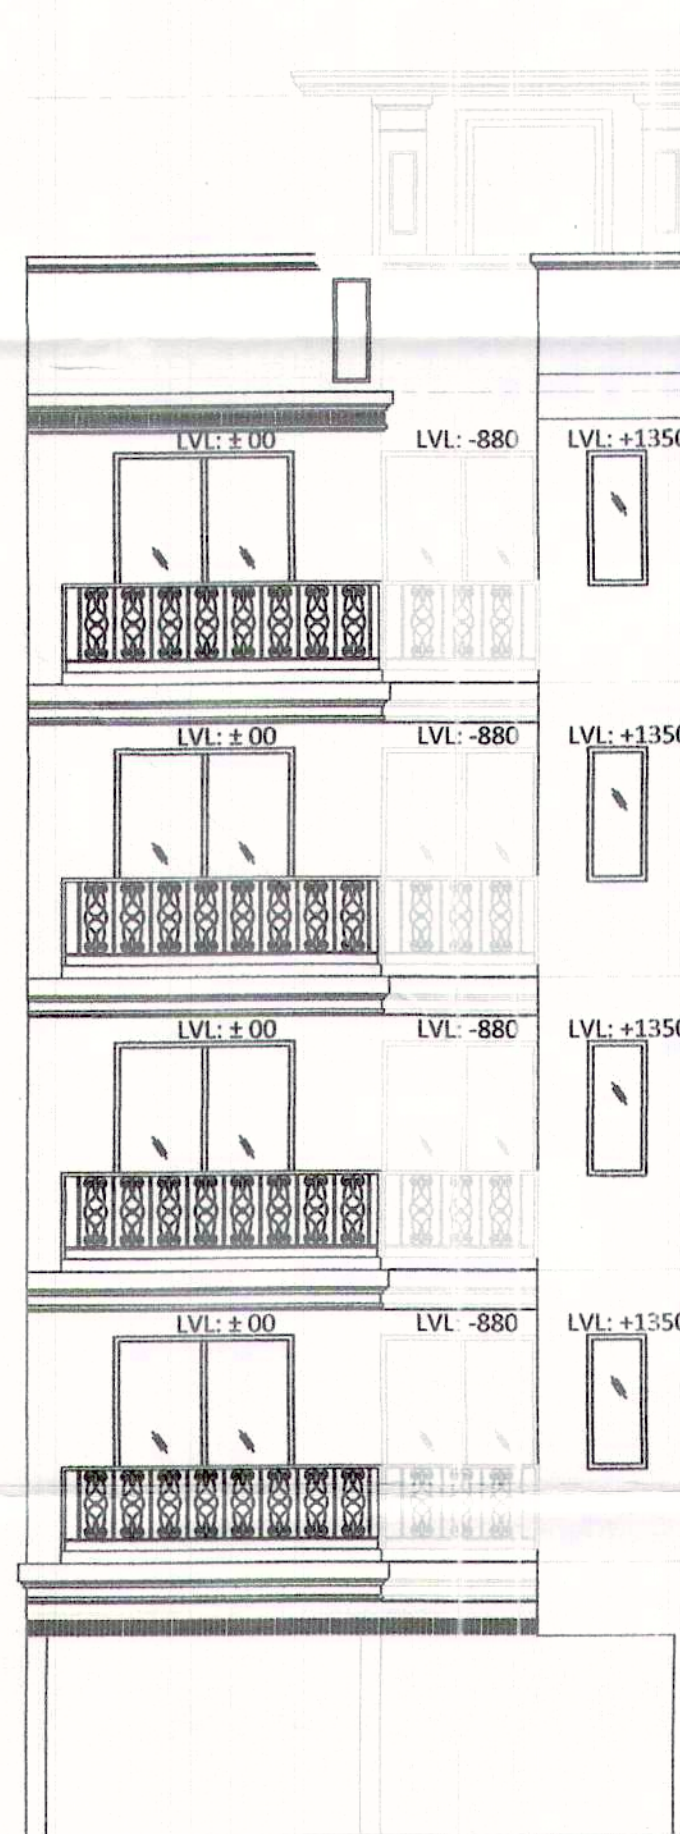

AREA CALCULATIONS

ITEM	L	X	B	X	FACTOR	X	NO	=	SQ.MT
1	3.250	X	4.050	X	1.0	X	1	=	13.163
									TOTAL = 13.163

AREA OF TYPICAL FLOOR

ITEM	L	X	B	X	FACTOR	X	NO	=	SQ.MT
1	3.250	X	4.050	X	1.0	X	1	=	13.163
									TOTAL = 13.163

AREA OF TYPICAL FLOOR

ITEM	L	X	B	X	FACTOR	X	NO	=	SQ.MT
1	3.250	X	4.050	X	1.0	X	1	=	13.163
2	3.552	X	1.180	X	1.0	X	1	=	4.181
3	6.700	X	2.270	X	1.0	X	1	=	15.209
4	5.545	X	2.130	X	1.0	X	1	=	11.854
5	6.700	X	2.820	X	1.0	X	1	=	18.884
6	6.700	X	1.600	X	1.0	X	1	=	10.720
									TOTAL = 65.189

DEDUCTIONS

ITEM	L	X	B	X	FACTOR	X	NO	=	SQ.MT
a	3.050	X	2.050	X	1.0	X	1	=	6.253
b	1.800	X	1.600	X	1.0	X	1	=	2.880
									TOTAL = 9.133

TOTAL FAR AREA = TOTAL ADDITIONS - TOTAL DEDUCTION = 56.056

AREA OF STAIRCASE + LIFT

ITEM	L	X	B	X	FACTOR	X	NO	=	SQ.MT
ST	3.050	X	2.050	X	1.0	X	1	=	6.253
LIFT	1.800	X	1.600	X	1.0	X	1	=	2.880
									TOTAL = 9.133

TOTAL FAR AREA = TOTAL ADDITIONS - TOTAL DEDUCTION = 56.056

AREA OF TYPICAL FLOOR + STAIRCASE + LIFT = 65.189

AREA OF TYPICAL FLOOR

ITEM	L	X	B	X	FACTOR	X	NO	=	SQ.MT
1	3.250	X	4.050	X	1.0	X	1	=	13.163
									TOTAL = 13.163

TOTAL AREA OF FIRST FLOOR = 65.189 SQ.M

TOTAL AREA OF SECOND FLOOR = 56.377 SQ.M

TOTAL AREA OF THIRD FLOOR = 56.377 SQ.M

TOTAL AREA OF FOURTH FLOOR = 56.377 SQ.M

TOTAL FAR AREA = 238.670 SQ.M

AREA OF MUMTY & MACHINE ROOM

AREA OF MUMTY & MACHINE ROOM

ITEM	L	X	B	X	FACTOR	X	NO	=	SQ.MT
1	3.243	X	4.050	X	1.0	X	1	=	13.134
									TOTAL = 13.134

AREA OF STILT FLOOR FOR PARKING

GROUND COVERAGE - AREA OF STILT = 52.027

BUILT UP AREA DETAILS

BUILT UP AREA DETAILS

ITEM	L	X	B	X	FACTOR	X	NO	=	SQ.MT
1	6.700	X	11.000	X	1.0	X	1	=	73.620
2	6.700	X	0.181	X	0.5	X	1	=	0.606
									TOTAL = 74.226

PROJECT:

REVISI/D BUILDING PLAN OF PLOT NO-M16, TYPE-M FOR

PLOTTED COLONY UNDER DQJY, SECTOR-370 (LC NO 08 OF

2021 DATED 05.03.2021) IN GURUGRAM DEVELOPED BY

SIGNATURE GLOBAL DEVELOPERS PVT. LTD

ARCHITECTS DRG.NO.- SIG/TYPE-M/ S+4

ARCHITECTS SIGN OWNERS SIGN

AR. AMAN CHAKRABARTY

CA/2016/79767

AMBIN DESIGNS

(95) 491

NOTE :

1. WALLS WILL BE IN BLOCK WORK AND 100MM/200MM THICK
2. TOILET WILL BE MECHANICALLY VENTILATED
3. ADJACENT PLOTS WILL BE AS MIRROR LAYOUT