


PRODUCED BY AN AUTODESK EDUCATIONAL PRODUCT

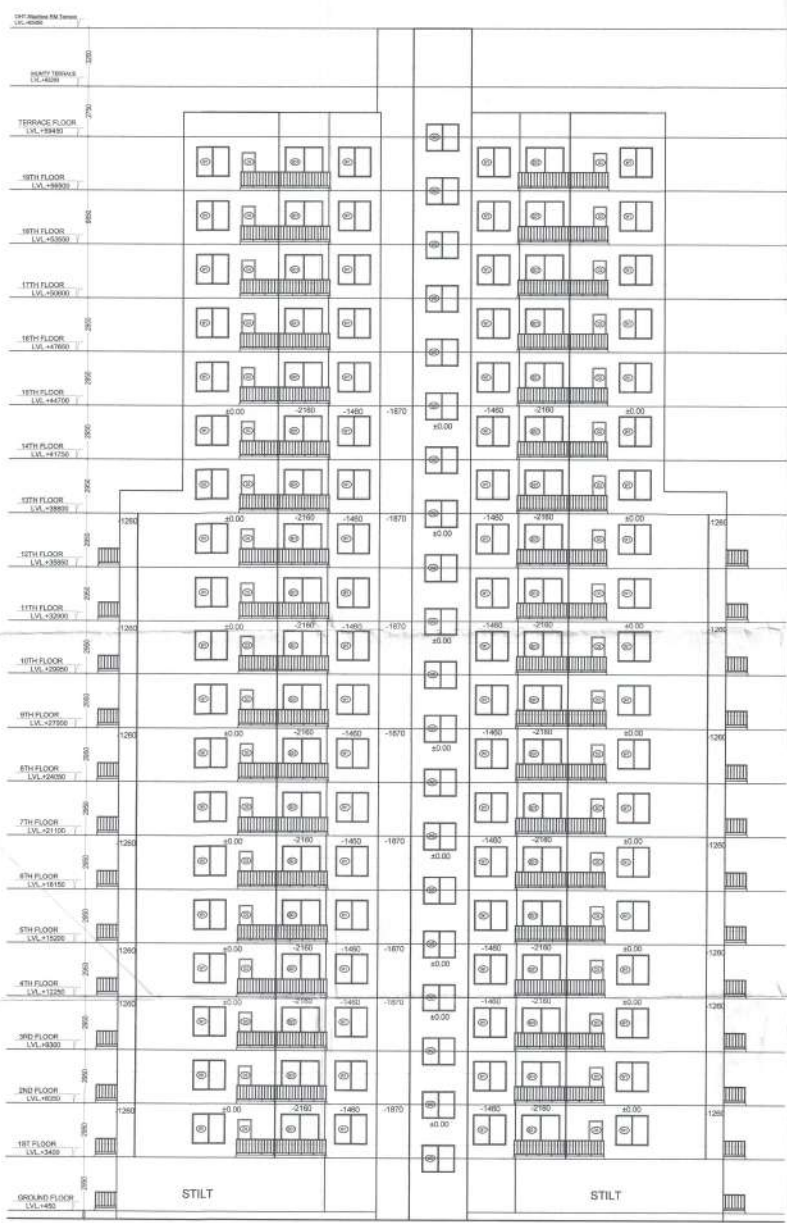

ELEVATION - A



ELEVATION - B

This is a "PROVISIONAL BUILDING PLAN" approved only for the purpose of inviting objections from the general public.

TO BE READ WITH THIS OFFICE MEMO (NCL) DATED :

ARCHITECT SIGNATURE :

CLIENT :

OWNER SIGNATURE :

PROJECT :

ADDITIONAL AND REVISED BUILDING PLAN OF AFFORDABLE GROUP HOUSING COLONY FOR AN AREA MEASURING 5.1125 ACRES (LICENCE NO.-73 OF 2019 DATED 04-07-2019 IN SECTOR-66, GURUGRAM MANESAR URBAN COMPLEX BEING DEVELOPED BY M/s SA PROPCON PVT.LTD. IN COLLABORATION WITH SIGNATURE INFRABUILD PVT. LTD.

DRAWING TITLE :

TOWER-F

ELEVATION A AND B

SCALE : 1:100

DATE :

DEALT :

CHECKED BY :

REVISION NO. :

ARCHITECT : SUM

OWNER : SUM

Ar. Pooja K. Verma
CA/2014/85167

Signature of Ar. Pooja K. Verma

PRODUCED BY AN AUTODESK EDUCATIONAL PRODUCT

PRODUCED BY AN AUTODESK EDUCATIONAL PRODUCT

PRODUCED BY AN AUTODESK EDUCATIONAL PRODUCT