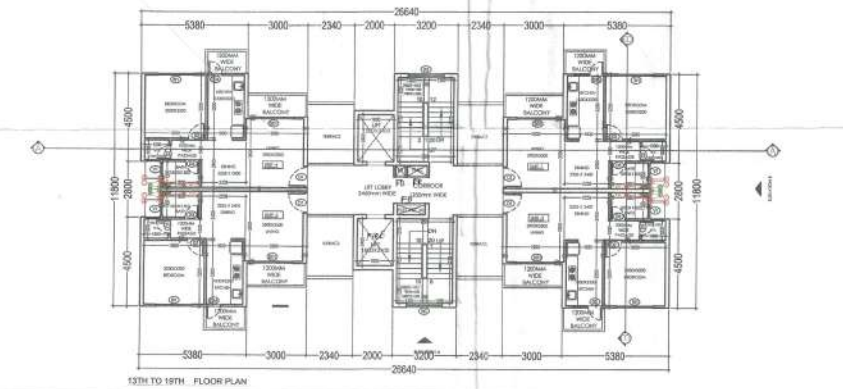
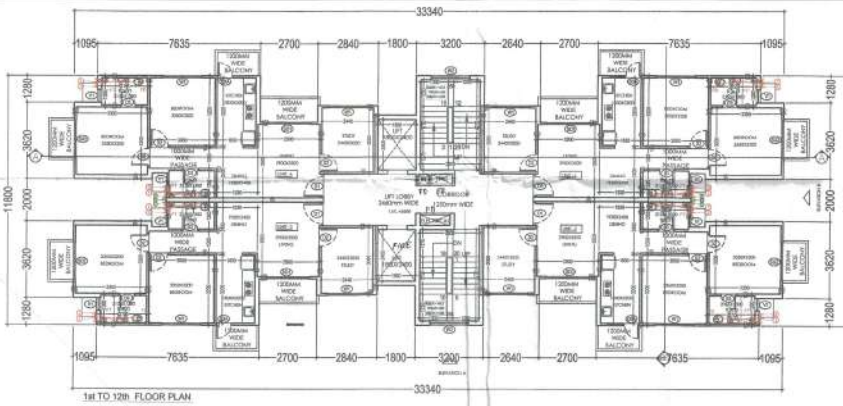
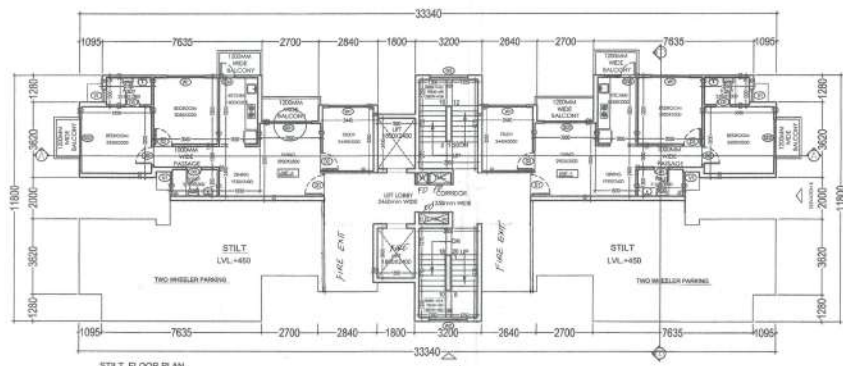


UNIT CARPET AREA (TYPE-01)									
1	4.980	X	4.300	=	21.414	X	1	=	21.414
2	4.085	X	1.400	=	5.715	X	1	=	5.715
3	8.000	X	3.500	=	28.000	X	1	=	28.000
4	0.200	X	1.950	=	0.390	X	1	=	0.390
5	0.000	X	0.000	=	0.000	X	1	=	0.000
6	0.750	X	0.100	=	0.075	X	1	=	0.075
TOTAL AREA									55.594
Sq. meters									

UNIT CARPET AREA (TYPE-02)									
1	0.100	X	0.890	=	0.089	X	1	=	0.089
2	1.165	X	3.200	=	3.728	X	1	=	3.728
3	2.155	X	4.600	=	9.913	X	1	=	9.913
4	5.065	X	4.300	=	21.778	X	1	=	21.778
5	0.750	X	0.100	=	0.075	X	1	=	0.075
6	7.285	X	1.400	=	10.199	X	1	=	10.199
7	3.100	X	2.100	=	6.510	X	1	=	6.510
8	0.900	X	0.100	=	0.090	X	1	=	0.090
9	3.340	X	0.170	=	0.568	X	1	=	0.568
10	7.440	X	3.680	=	27.372	X	1	=	27.372
TOTAL AREA									89.595
Sq. meters									

UNIT BALCONY AREA (TYPE-03)									
B1	2.700	X	3.200	=	8.640	X	1	=	8.640
B2	2.150	X	3.200	=	6.880	X	1	=	6.880
B3	3.300	X	1.980	=	6.534	X	1	=	6.534
TOTAL AREA									22.054
Sq. meters									

ALL BALCONY AND H.V. AREAS DRAWN WITH FLOOR
AND WALL THICKNESS 150MM AND 200MM
RESPECTIVELY FOR VENTILATION
AND 21.000mm WALL THICKNESS FOR VENTILATION

This is a PRELIMINARY BUILDING PLAN
approved on _____ for the purpose of inviting
objections from the general public

DINESH KUMAR
P.A.(H)

DATE: _____
BY: _____

ARCHITECT SIGNATURE: _____

CLIENT: _____

MR. SA. PRADIP PVT. LTD. IN COLLABORATION WITH
SIGNATURE INFRABUILD PVT. LTD.
Signature Global City 8 2ND FLOOR
Tower A Signature Towers, Gurugram-122001

OWNER SIGNATURE: _____

PROJECT:
ADDITIONAL AND REVISED BUILDING PLAN OF
AFFORDABLE GROUP HOUSING COLONY FOR AN
AREA MEASURING 5.1125 ACRES (LICENSE NO.-72
OF 2019 DATED 04-07-2019 IN SECTOR-48
GURUGRAM
NARAYAN URBAN COMPLEX BEING DEVELOPED BY
MR. SA. PRADIP PVT. LTD. IN COLLABORATION
WITH SIGNATURE INFRABUILD PVT. LTD.

DRAWING TITLE: _____
TOWER-4
GROUND AND TYPICAL FLOOR
AREA DIAGRAM PLAN

SCALE: 1:100

DATE: _____

DEALT: _____ CHECKED BY: _____

Architect: _____

Ar. Pradip PVT. LTD.
CAN 2014/16167

