
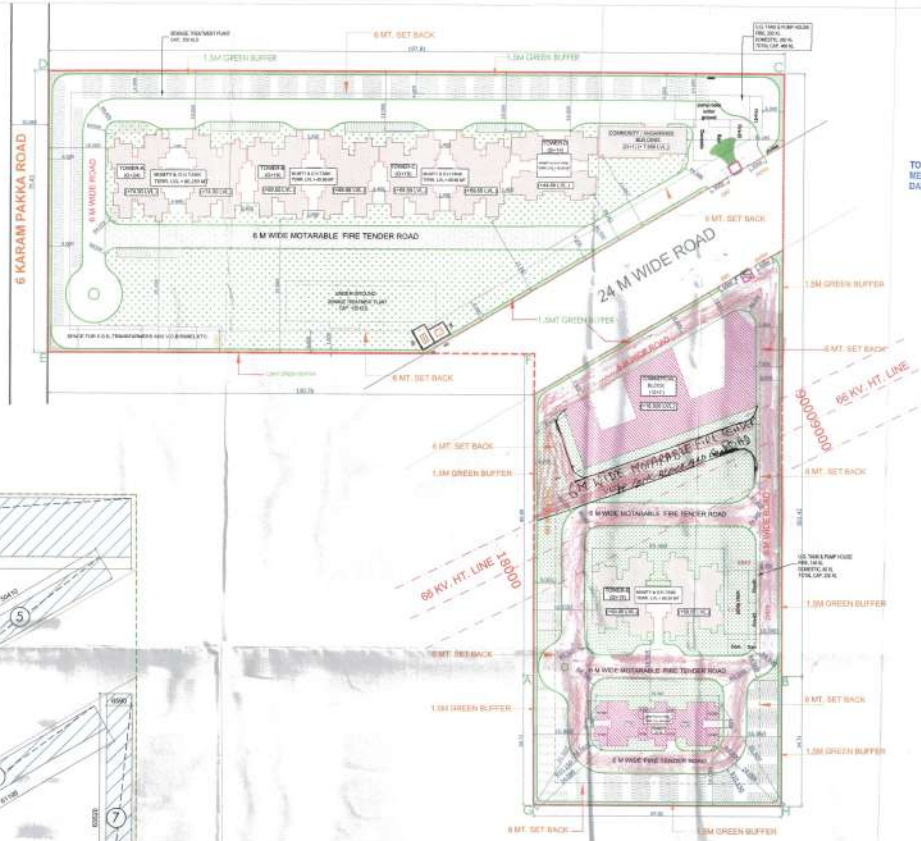


SURFACE PARKING AREA CALCULATIONS									
S.NO									
ADDITION									
1	35.000	X	22.085	X	1	=			772.975
2	118.585	X	6.000	X	1	=			711.510
3	15.050	X	58.495	X	1	=			880.350
4	195.525	X	15.515	X	1	=			3033.570
5	50.410	X	6.405	X	1	=			322.876
6	61.195	X	6.475	X	1	=			396.238
7	6.590	X	63.520	X	1	=			418.597
8	12.300	X	21.680	X	1	=			266.664
9	52.160	X	6.300	X	1	=			328.608
10	6.000	X	34.480	X	1	=			206.880
11	52.160	X	6.000	X	1	=			312.960
12	14.465	X	33.070	X	1	=			478.358
13	50.395	X	13.555	X	1	=			683.104
14	14.475	X	19.535	X	1	=			282.769
15	12.700	X	25.100	X	1	=			318.770
TOTAL									9414.229
NET SURFACE PARKING AREA									9414.229
NO. OF ECS @ 23 SQM/ECS									409.314

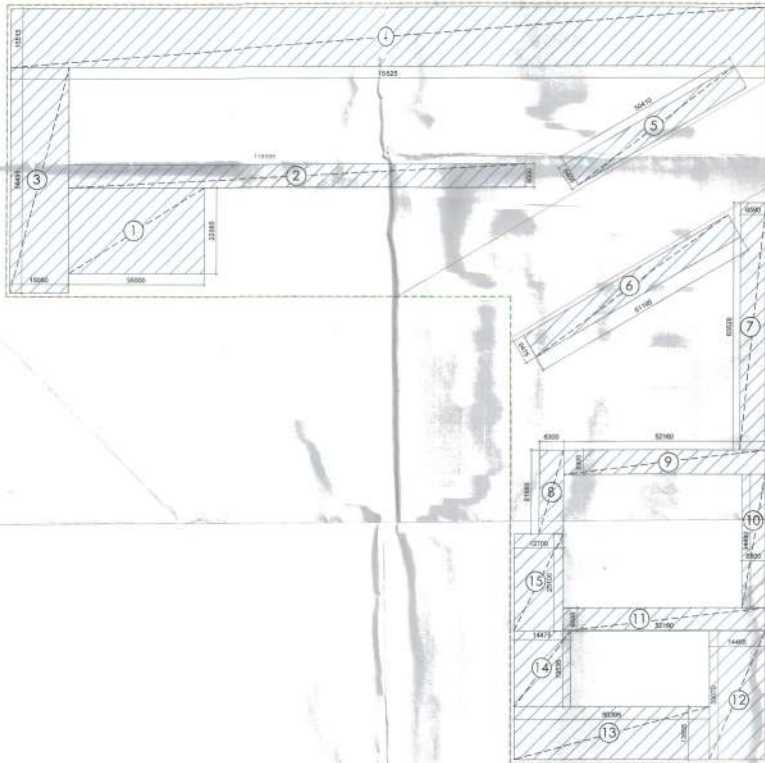

PARKING CALCULATION			
NO. OF UNITS		=	816
ECS REQUIRED @ 0.5 ECS PER UNIT		=	408
AREA OF SURFACE PARKING		=	9414
ECS PROPOSED ON SURFACE @ 23 SQM/ECS		=	409
TOTAL PROPOSED ECS		=	409
NO. of SCOOTERS ON SURFACE		=	900

This is a "PROVISIONAL BUILDING PLAN" approved only for the purpose of inviting objections from the general public.

TO BE READ WITH THIS OFFICE MEMO NO. DATED :

NOTE: ALL DIMENSION & LEVELS ARE IN MM.

ALREADY SANCTIONED
PROPOSED AREA

Key Plan

CLIENT:

Architect Signature:

CLIENT:

Ms SA PROPOON PVT.LTD. IN COLLABORATION WITH SIGNATURE INFRABUILD PVT.LTD.

Signature: Gokul, 201 8 2ND FLOOR, Tower-A, Signature Towers, Gurugram-122001

OWNER SIGNATURE:

PROJECT:

ADDITIONAL AND REVISED BUILDING PLAN OF AFFORDABLE GROUP HOUSING COLONY FOR AN AREA MEASURING 5.125 ACRES (LICENCE NO-73 OF 2019 DATED 04-07-2019 IN SECTOR-95, GURUGRAM

MANESAR URBAN COMPLEX BEING DEVELOPED BY Ms SA PROPOON PVT.LTD. IN COLLABORATION WITH SIGNATURE INFRABUILD PVT.LTD.

DRAWING TITLE:

PARKING AND AREA SHEET

SCALE: 1:500

DATE:

DEALT:

Checked by: [Signature]

Ac. Praveen 13/08/2024
CAJ/2014/85167