
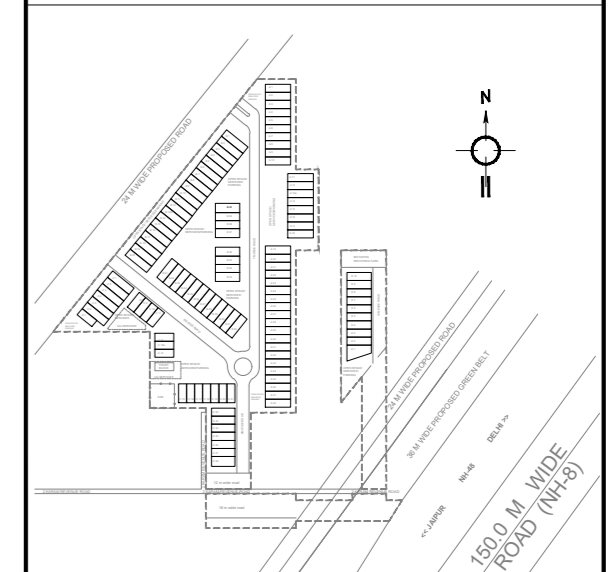


DEMARCATON LAYOUT AREA DETAIL					
AREA FALLING UNDER ROAD & GREEN BELT					
ITEM	Width 1 (m)	Width 2 (m)	Length (m)	Factor	Area (sq.m.)
R1	3.500		5.070	0.5	8.873
R2	67.340	68.960	15.470	0.5	1054.281
R3	25.150		5.030	1.00	126.505
R4	43.230	67.940	18.000	0.5	1000.530
TOTAL				SQM	2190.188
				ACRES	0.5412
DEVELOPMENT AREA DETAIL					
1	29.180	83.290	67.060	0.50	3771.119
2	100.050	148.740	60.350	0.50	7507.238
3	131.980	180.680	60.350	0.50	9434.516
4	57.000		41.910	1.00	2385.870
5	117.350		33.530	1.00	3934.745
6	33.530		60.350	1.00	2023.536
7	25.560		63.550	1.00	1624.338
8	25.560	20.590	3.500	0.50	80.763
9	15.470	0.190	11.460	0.50	89.732
10	19.120		15.530	0.50	148.467
11	40.520	15.820	18.000	0.50	507.060
12	33.530		93.940	1.00	3149.808
TOTAL				SQM	34860.191
				ACRES	8.5647
GRAND TOTAL				SQM	36850.38
				ACRES	9.10593

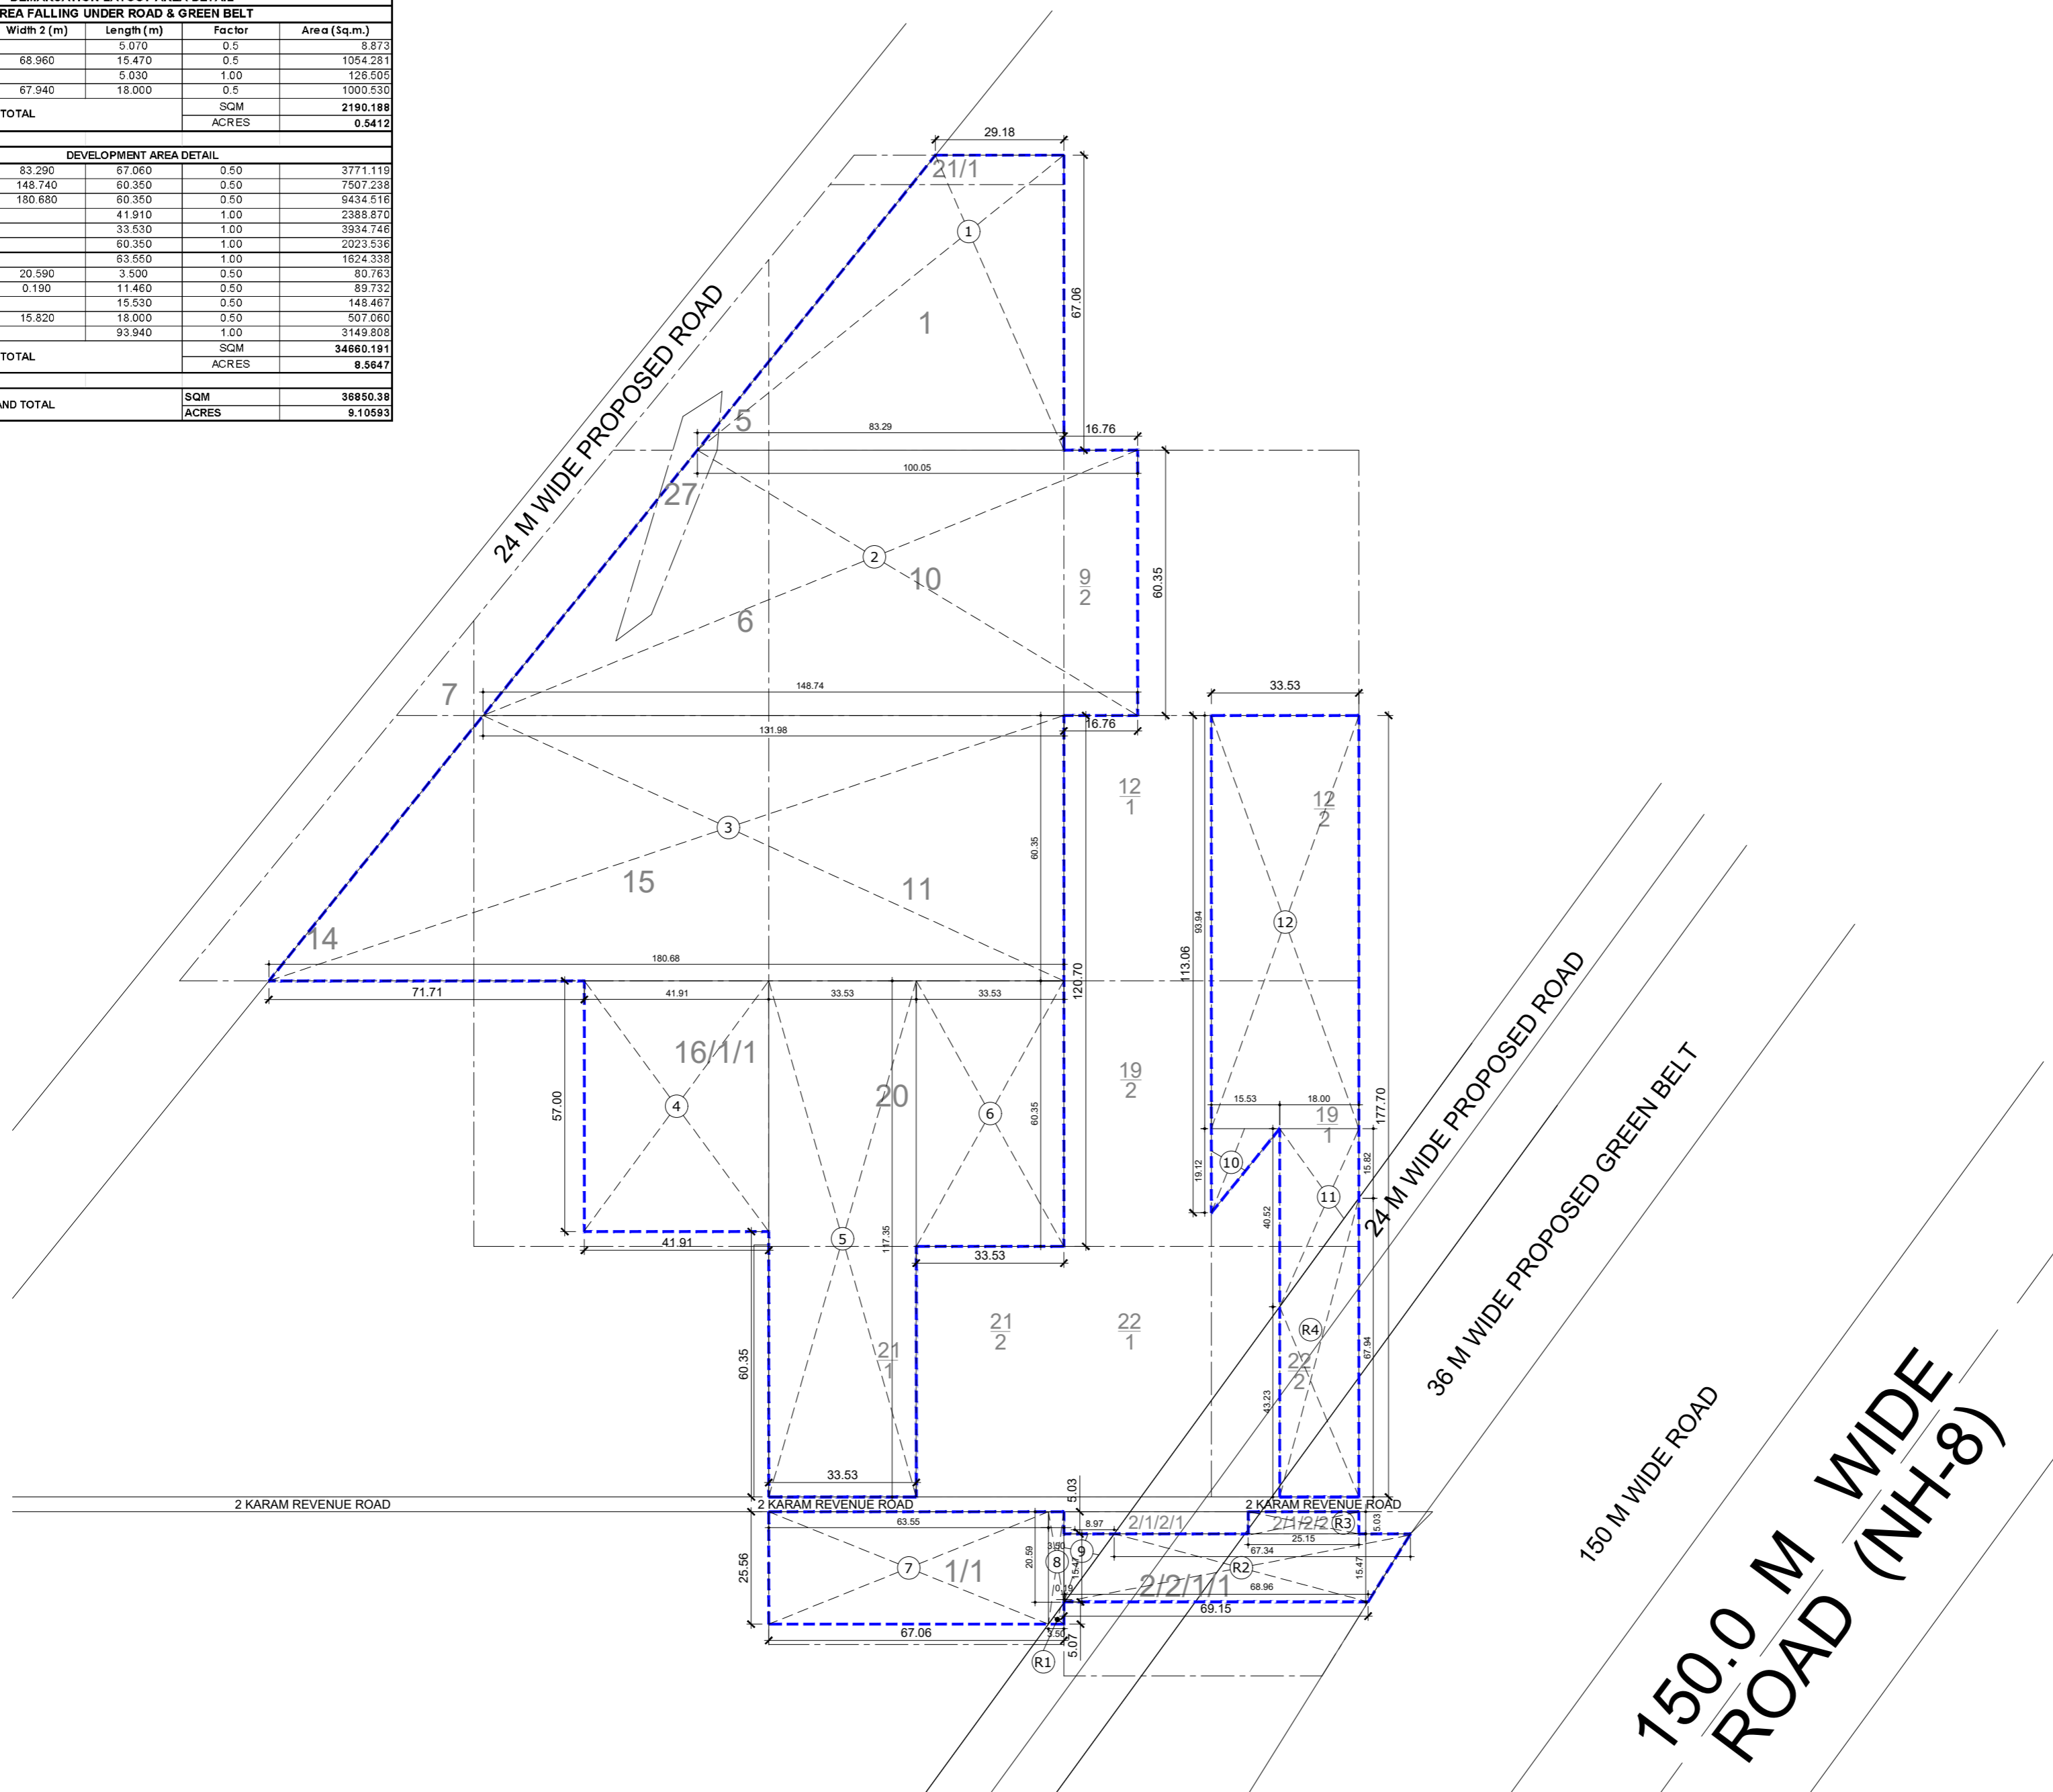

KEY PLAN

PRINCIPAL ARCHITECT:

ACPL ISO 9001:2015
 Architecture Management Planning

ACPL Design Ltd
 E-24 South Extension - I
 New Delhi 110048, India
 T: +91 11 24621105
 F: +91 11 24621109
 www.acplindia.com
 E: acpl@acplindia.com

PROJECT:-
 COMMERCIAL PLOTTED COLONY ON LAND MEASURING 9.10625 ACRES FALLING IN THE REVENUE ESTATE OF VILLAGE KHERKI DAULLA, SECTOR 83 GURUGRAM BEING DEVELOPED BY ACTIVE PROMOTERS PVT LTD AND BALALAIKA BUILDERS PRIVATE LIMITED IN COLLABORATION WITH M/S EMMAR MGF LAND LIMITED.

AUTH. SIGN. ARCHITECT'S SIGN.

DRAWING TITLE:
DEMARCATON PLAN

DRAWING NO. 102 SCALE: 1 : 750