


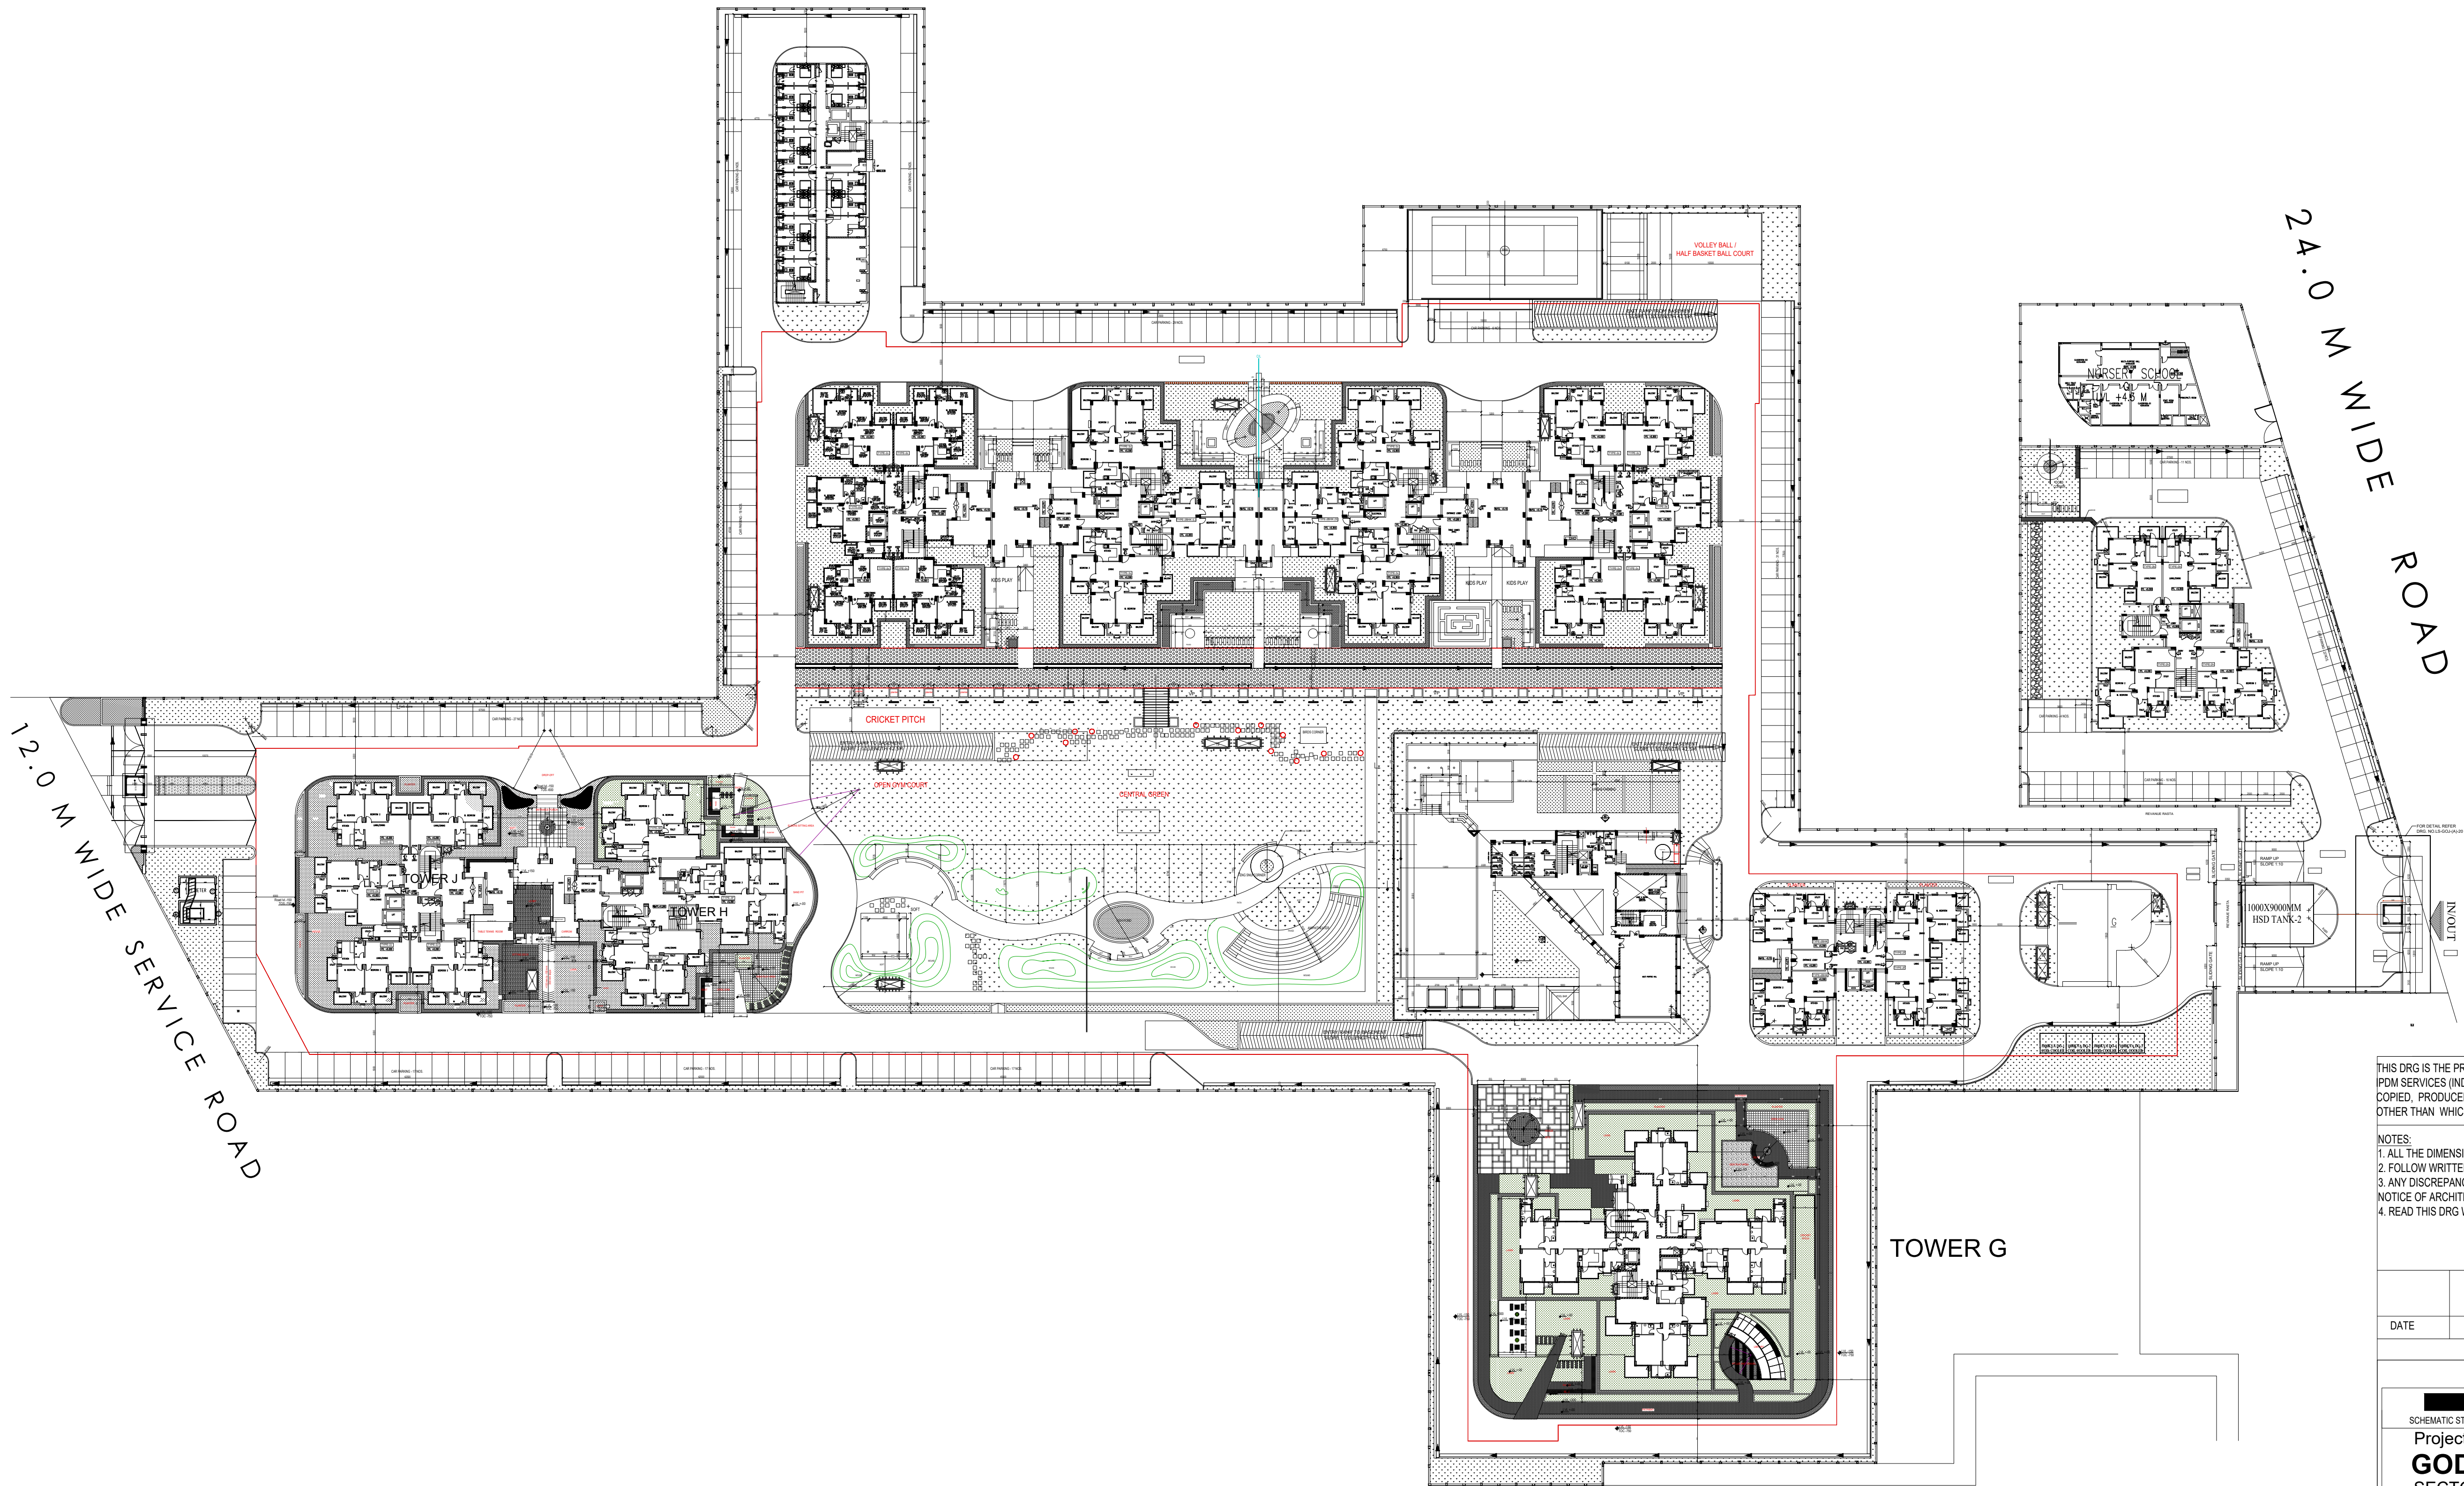

THIS DRG IS THE PROPERTY OF
IPDM SERVICES (INDIA) PVT. LTD. AND SHALL NOT BE
COPIED, PRODUCED OR USED FOR THE PURPOSE
OTHER THAN WHICH IT HAS BEEN ISSUED.

- NOTES:
1. ALL THE DIMENSIONS ARE IN MM UNLESS NOTED OTHERWISE.
 2. FOLLOW WRITTEN DIMENSIONS ONLY. DO NOT SCALE THE DRG.
 3. ANY DISCREPANCY FOUND IN THE DRG. SHALL BE BROUGHT TO THE NOTICE OF ARCHITECT IMMEDIATELY.
 4. READ THIS DRG WITH ALL RELEVANT STRV ELEC/

DATE	NOS.	DESCRIPTION
REVISIONS		

☒ SCHEMATIC STAGE	☐ TENDER	☐ GFC
Project:- GODREJ-101 SECTOR-79, GURUGRAM HARYANA		

PROJECT CONSULTANTS :-
RSP Design Consultants (I) Pvt. Ltd.
UNIT 507, TIME TOWER, MG ROAD,
GURUGRAM-122002 EL: 4706868 FAX: 4706818
HEAD OFFICE: NO.30, MUSEUM ROAD,
BANGALORE - 560 001 TEL: 25596868 FAX: 25596818
EMAIL: rsp@rspindia.net ; www.rspindia.net

RSP

LANDSCAPE CONSULTANTS :-
IPDM SERVICES (INDIA) PVT. LTD.
B-3/22, RAJOURI GARDEN, NEW DELHI-110027, INDIA
PHONE -0091-11-41447482,41447583, FAX:- 0091-11-41447133
email:- ipdm@ipdm.in

SUBJECT OF DRAWING :
LANDSCAPE PLAN

SCALE: 1:750	DATE: July 2023
DRAWN:	CHECKED:
DRAWING NO:	