

Note:-

1. BUILDING WILL BE DESIGNED (STRUCTURES) AS PER RELEVANT CODES FOR EARTHQUAKE RESISTANCE.

2. BUILDING HAS AUTOMATIC SPRINKLER SYSTEM WHEREVER REQUIRED BY NBC.

Project:

REVISED & ADDITIONAL BUILDING PLAN OF ADDITIONAL LICENCED AREA MEASURING 2.8375 ACRES (LICENCE NO.109 OF 2014 DATE 14-08-2014) ADJOINING TO ALREADY LICENCED GRANTED AREA OF GROUP HOUSING SCHEME MEASURING 14.9375 ACRES (LICENCE NO.47 OF 2013 DATE 06-06-2013) TOTAL AREA 17.43125 ACRES IN SECTOR -79 GURGAON MANESAR URBAN COMPLEX BEING DEVELOPED BY STERLING INFRASTRUCTURE PVT. LTD. AND OTHERS.

RSP

PROJECT CONSULTANTS:

RSP Design consultants (I) Pvt. Ltd.
UNIT 507, TIME TOWER, MG ROAD, GURGAON-122002
NEW DELHI-110070
550 001 TEL: 25568688 FAX: 25568618
EMAIL: rsg@rspindia.net ; www.rspindia.net

Associate Architects

RMS ARCHITECTS PVT. LTD.

69 Nara Niwas Bhawan, Kunj
(Behind D2), Vasant Kunj
New Delhi-110070.
Tel: 011-26898616, 26898617
www.rms-arch.com

ARCHITECT'S SEAL & SIGNATURE




DEC 2014


Scale : 1:100

Drawing No:-

B-01


SEC-79

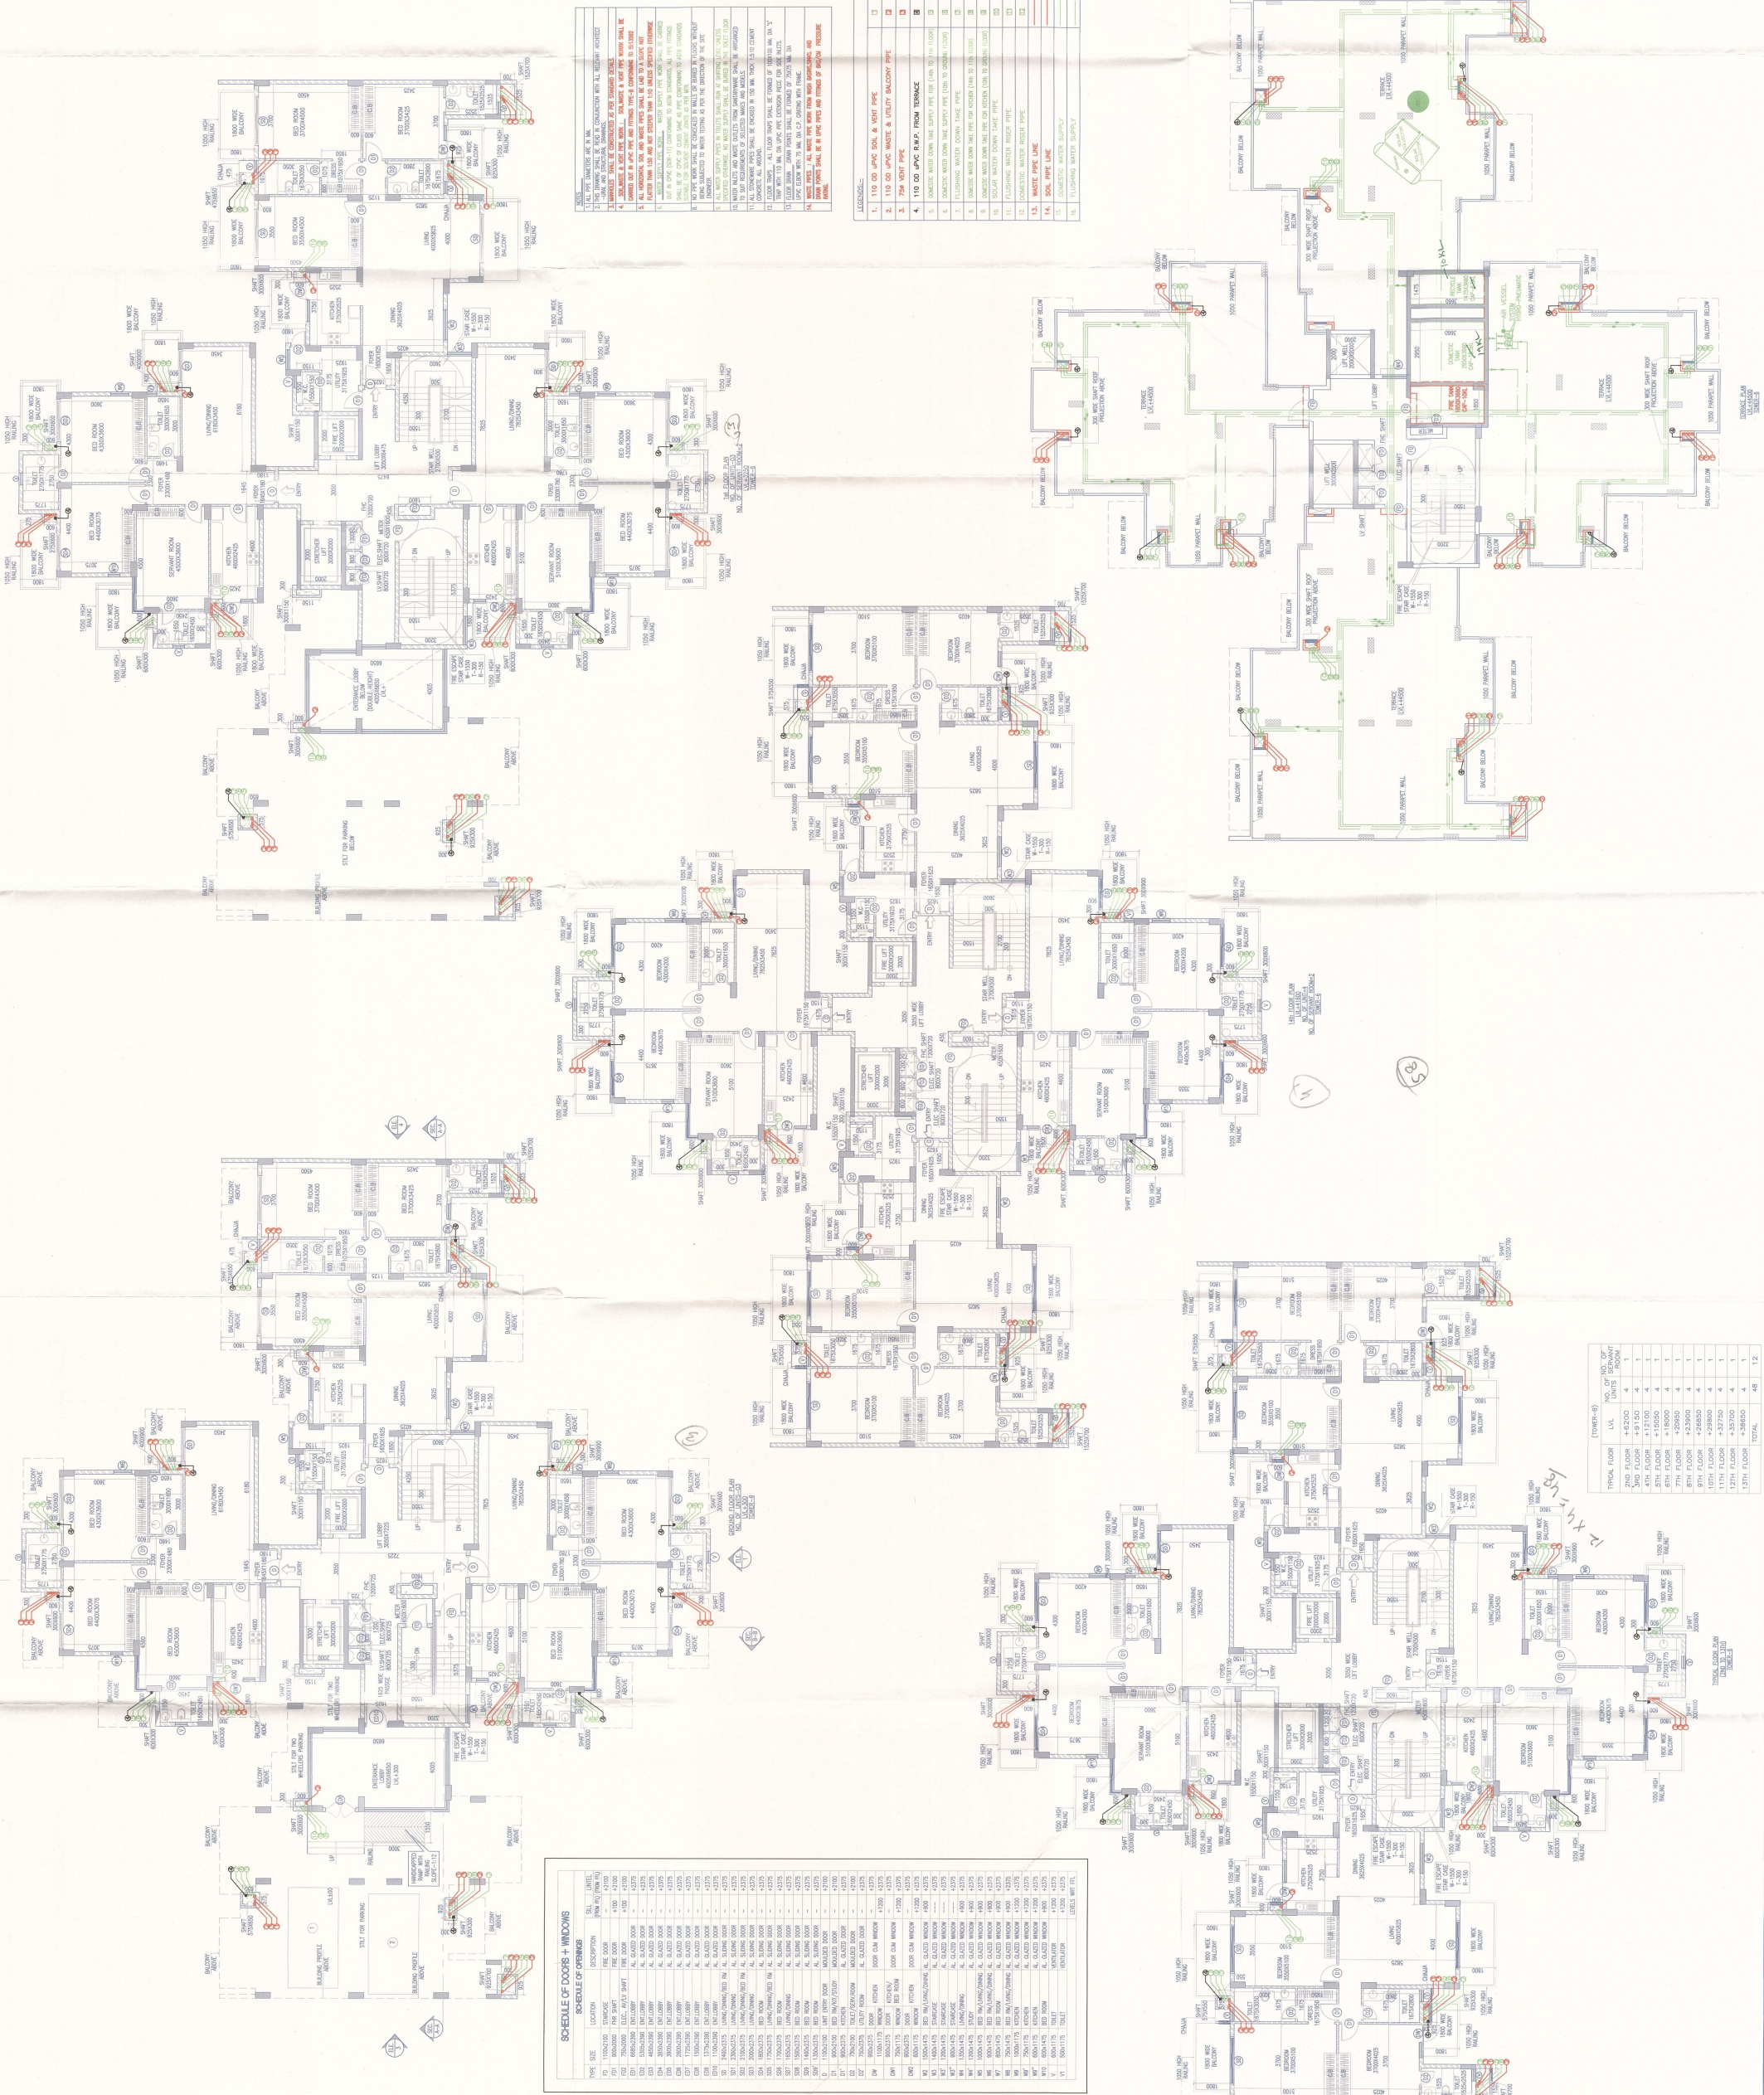

SCHEDULE OF DOORS & WINDOWS									
