
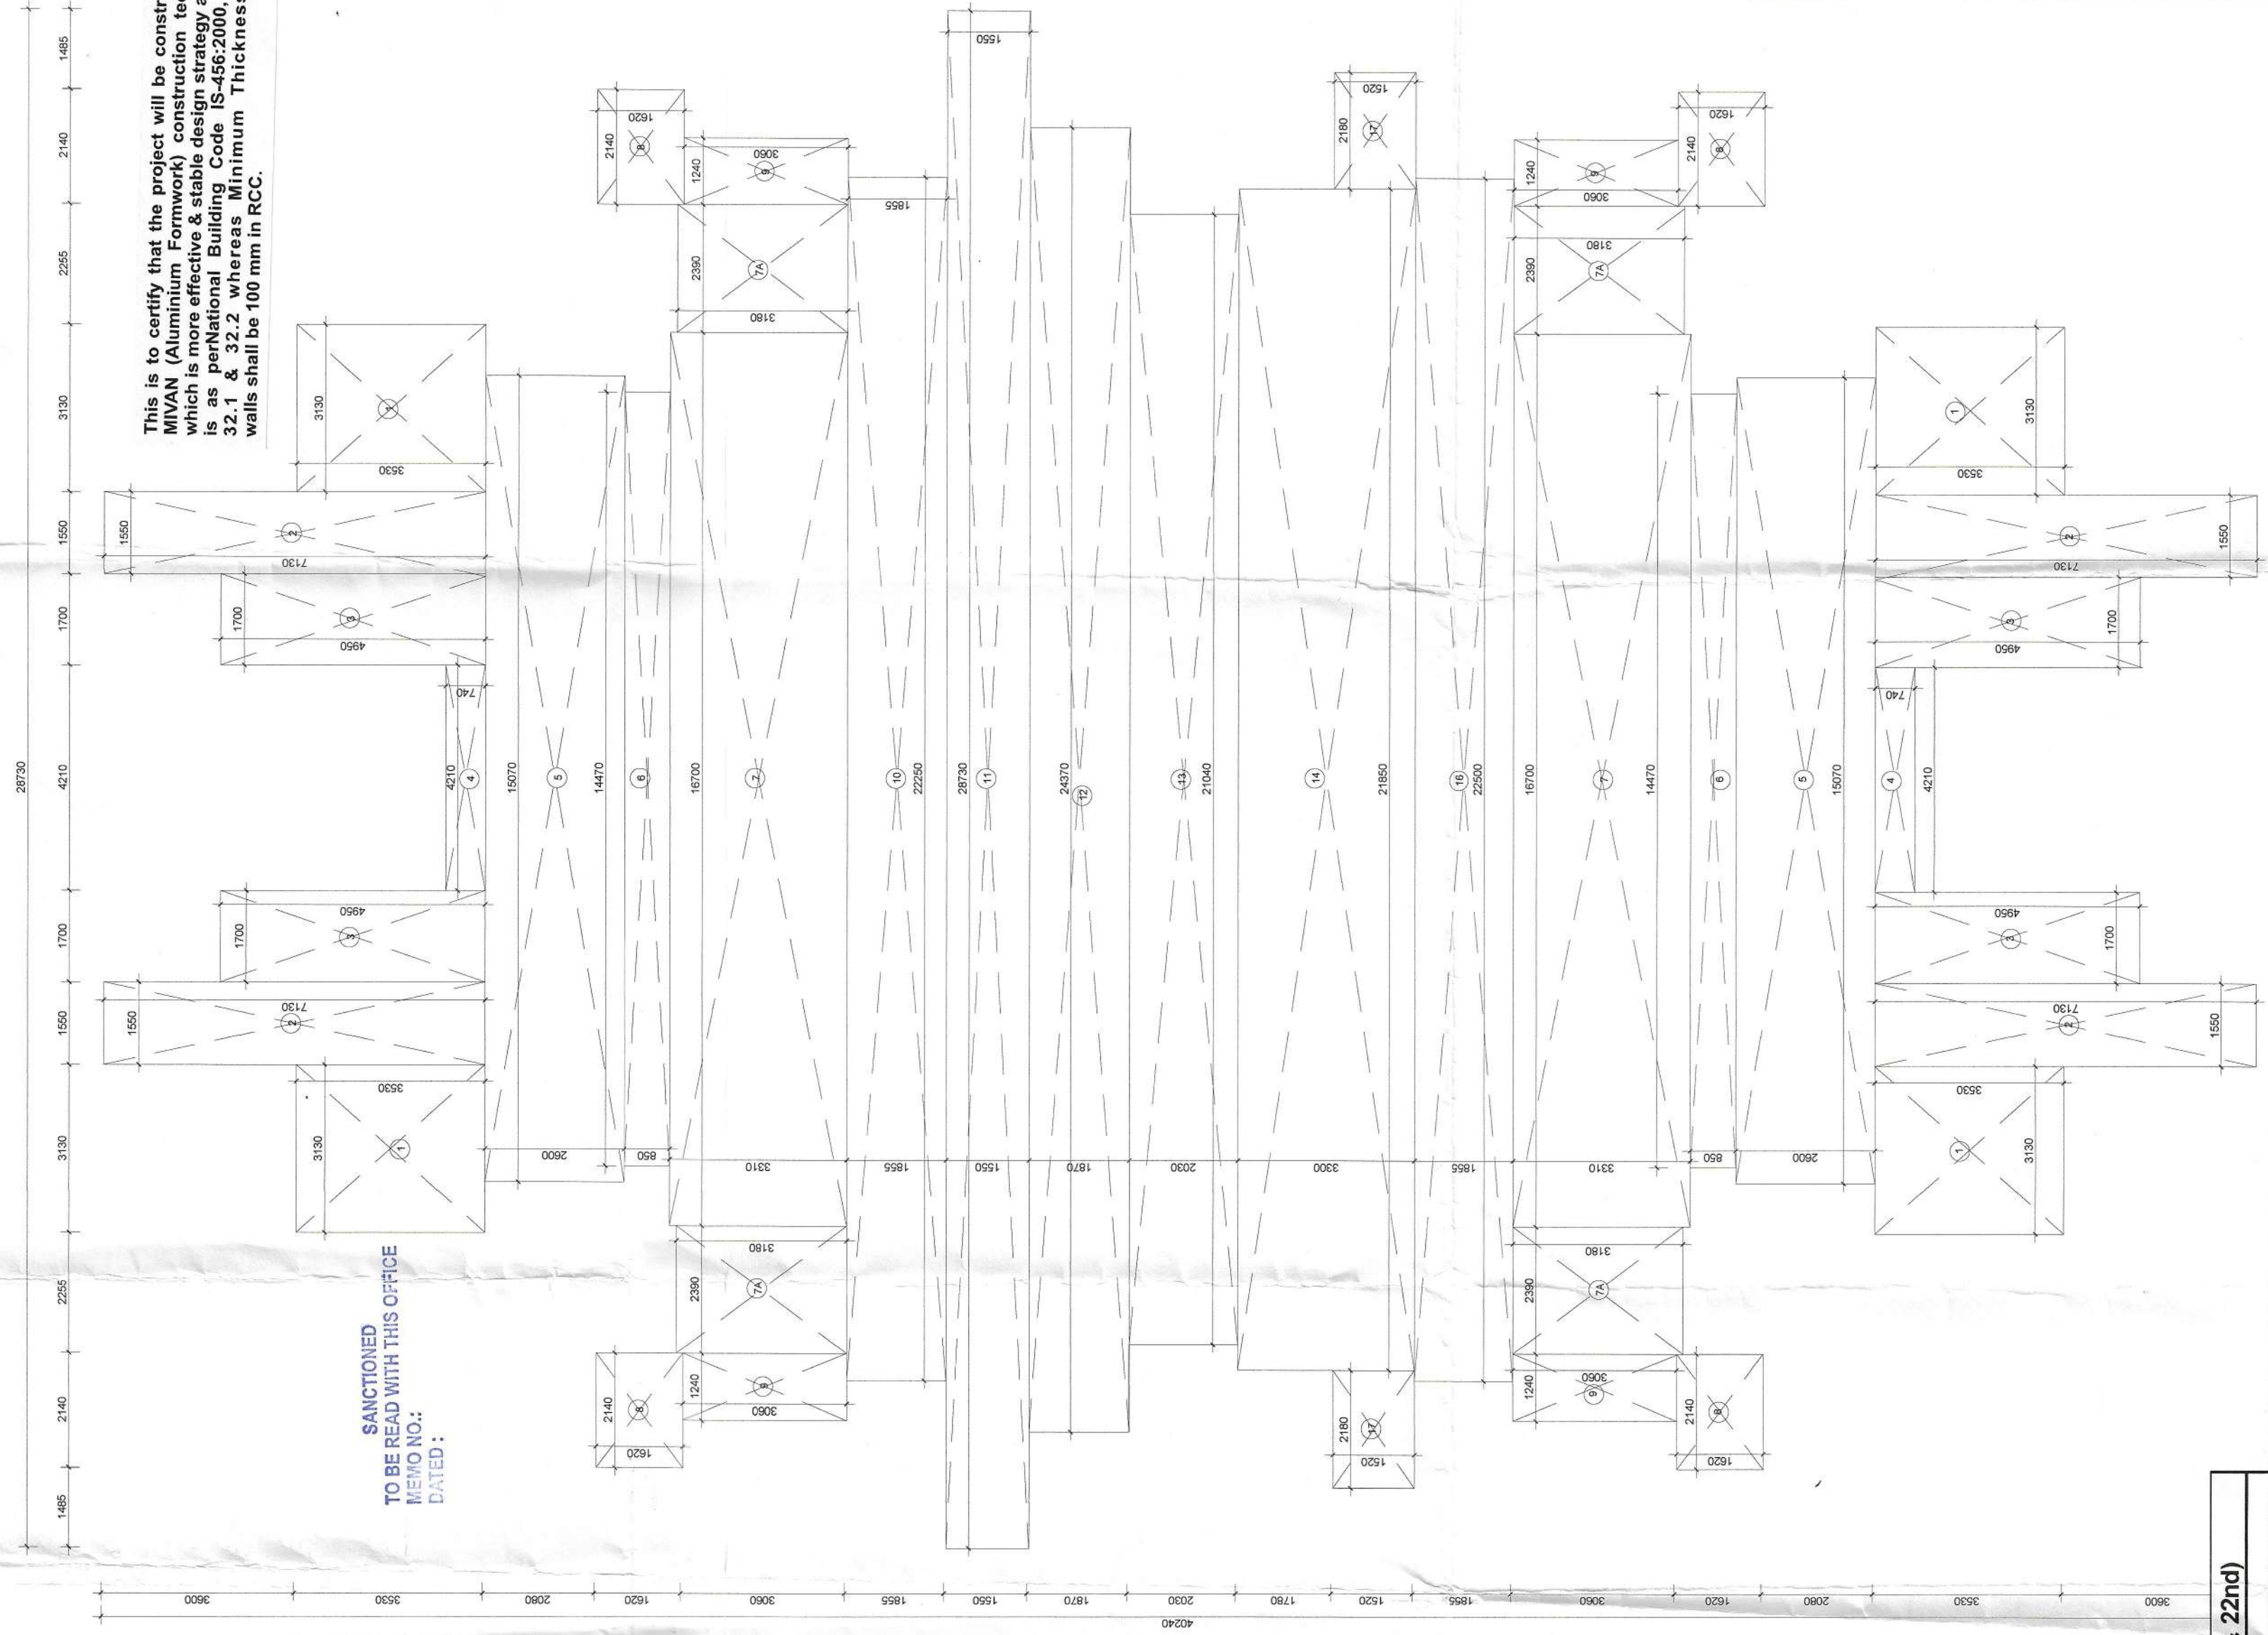


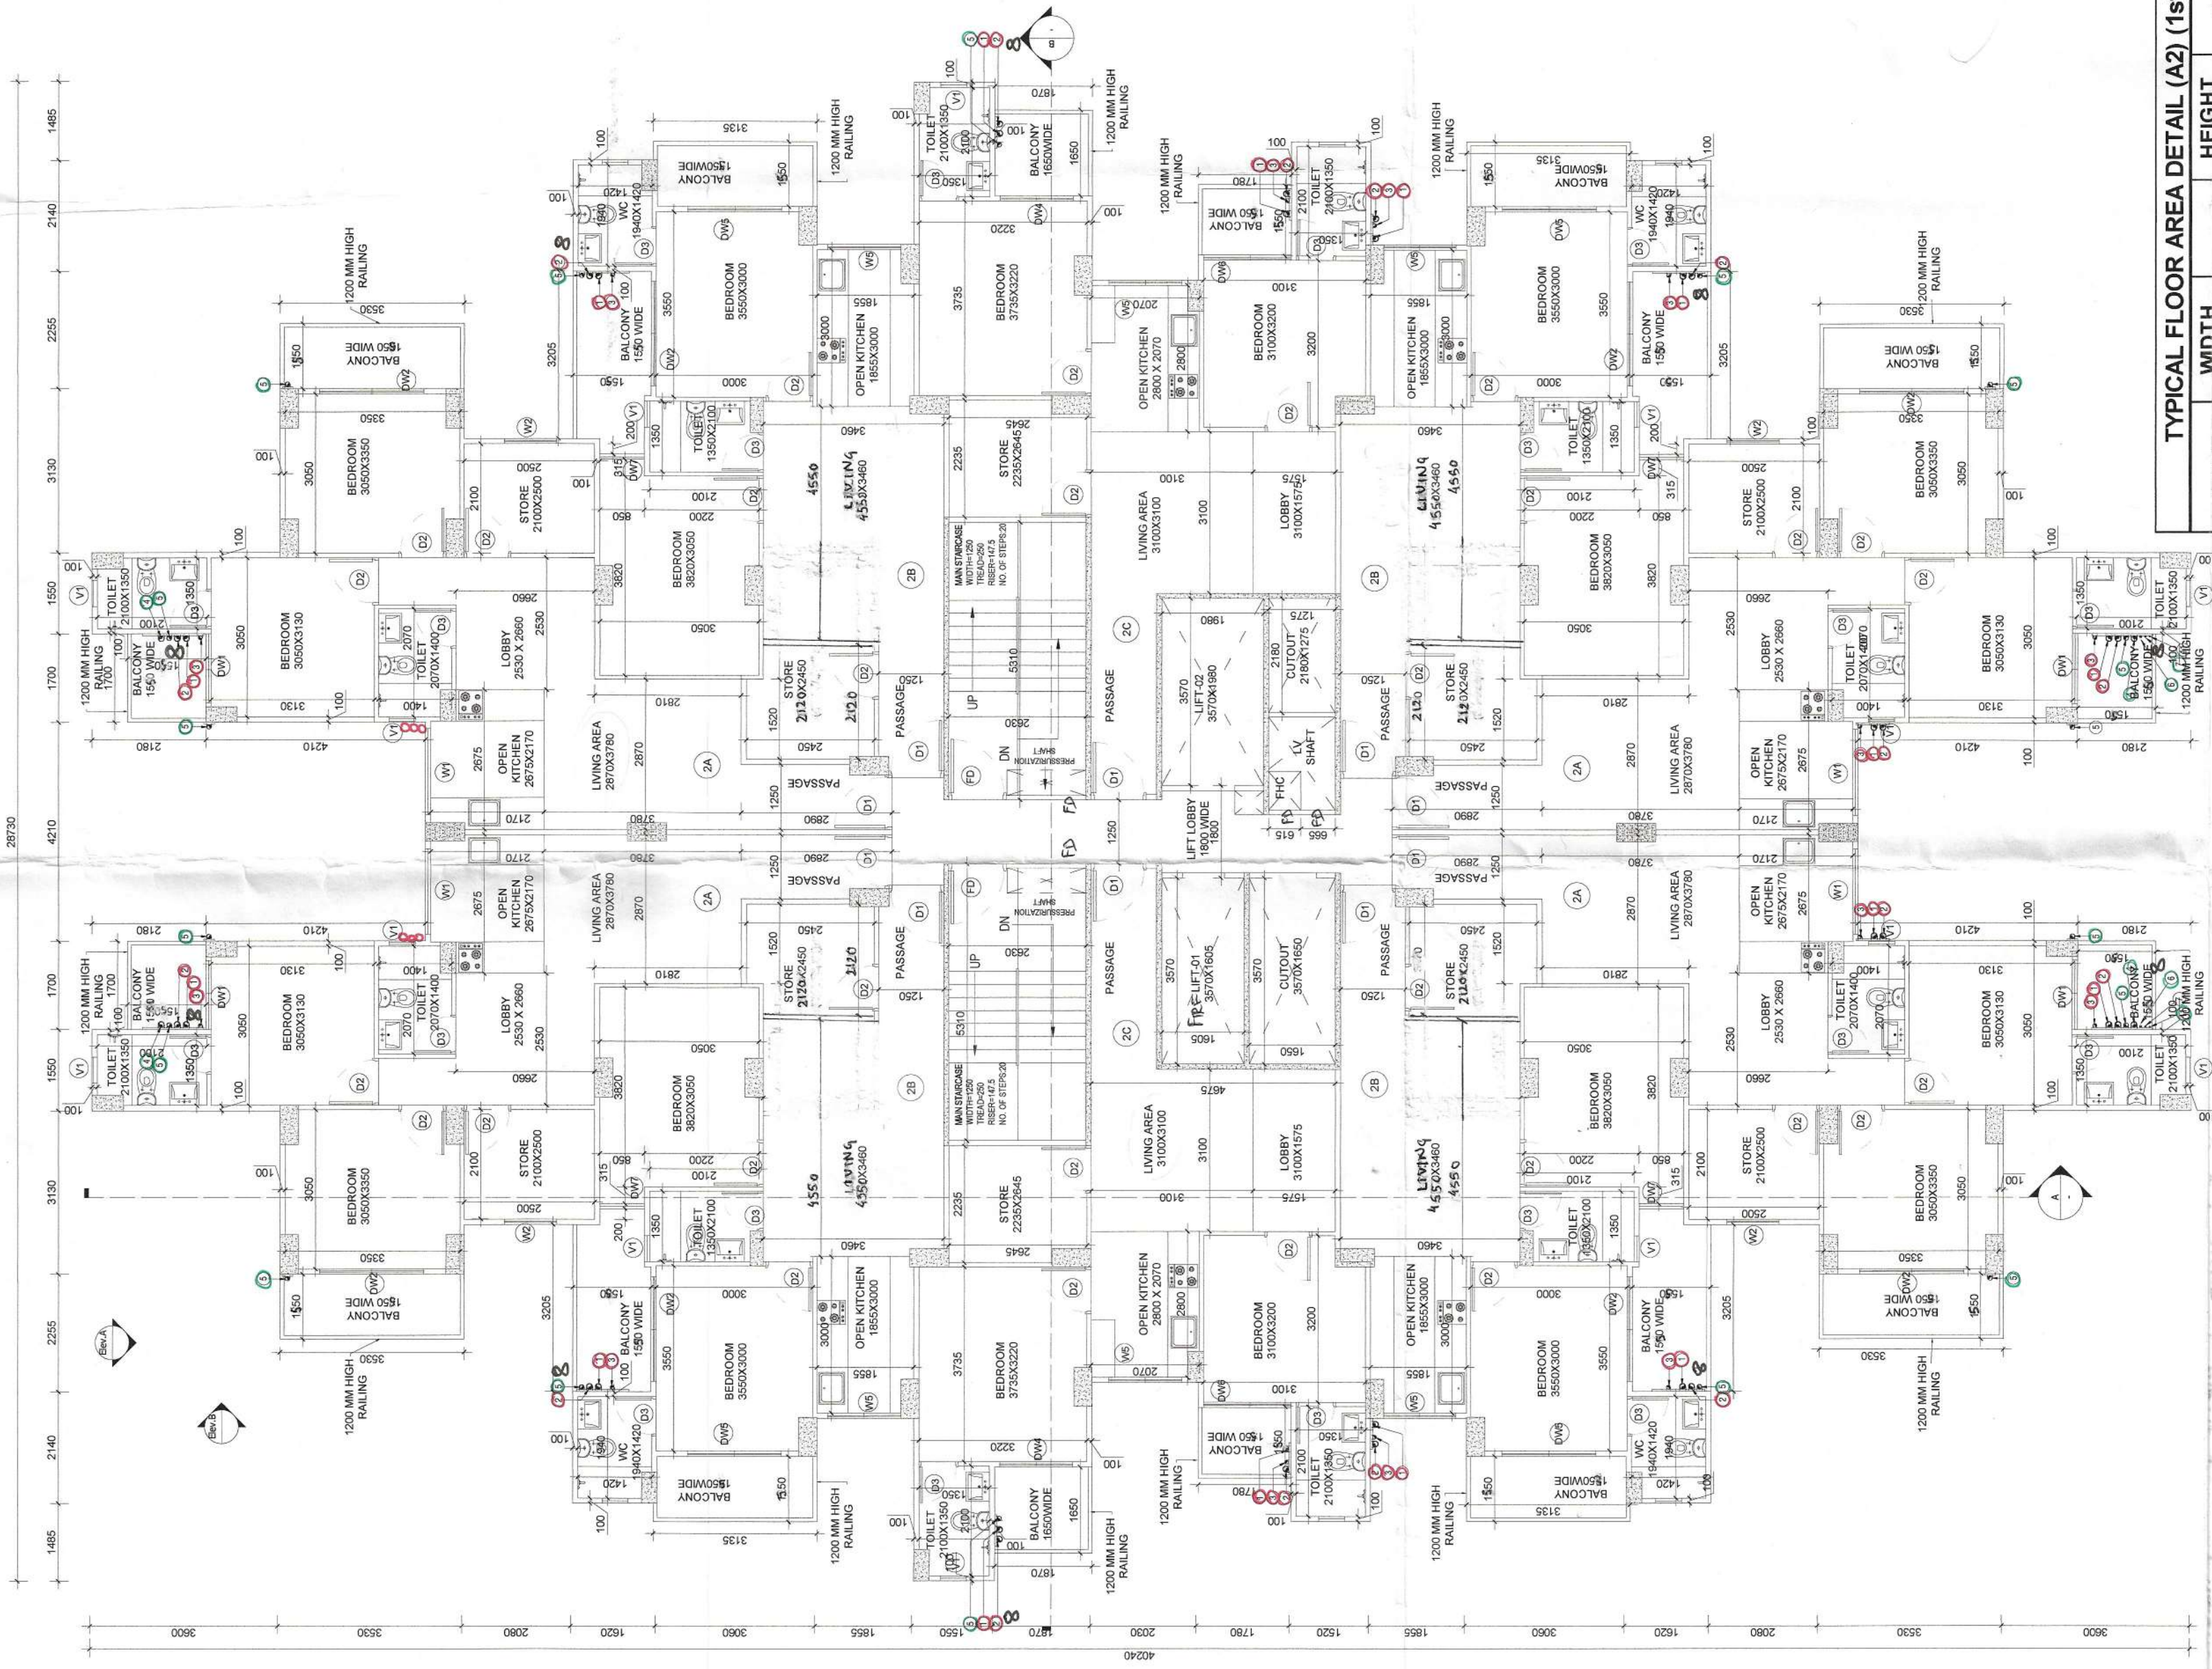

TYPICAL FLOOR AREA DETAIL (A2) (1st - 20th & 22nd)				
NAME	WIDTH (MM)	HEIGHT (MM)	NO.s	AREA (SQ M)
1	3130	X 3530	4	44.196
2	1550	X 7130	4	44.206
3	1700	X 4950	4	33.660
4	4210	X 740	2	6.231
5	15070	X 2600	2	78.364
6	14470	X 850	2	24.599
7	16700	X 3310	2	110.554
7A	2390	X 3180	4	30.401
8	2140	X 1620	4	13.867
9	1240	X 3060	4	15.178
10	22250	X 1855	1	41.274
11	28730	X 1550	1	44.532
12	24370	X 1870	1	45.572
13	21040	X 2030	1	42.711
14	21850	X 3300	1	72.105
16	22500	X 1855	1	41.738
17	2180	X 1520	2	6.627
TOTAL AREA (A2)				695.813
TOTAL FAR AREA (FA2=(A2-1,2))				643.170