



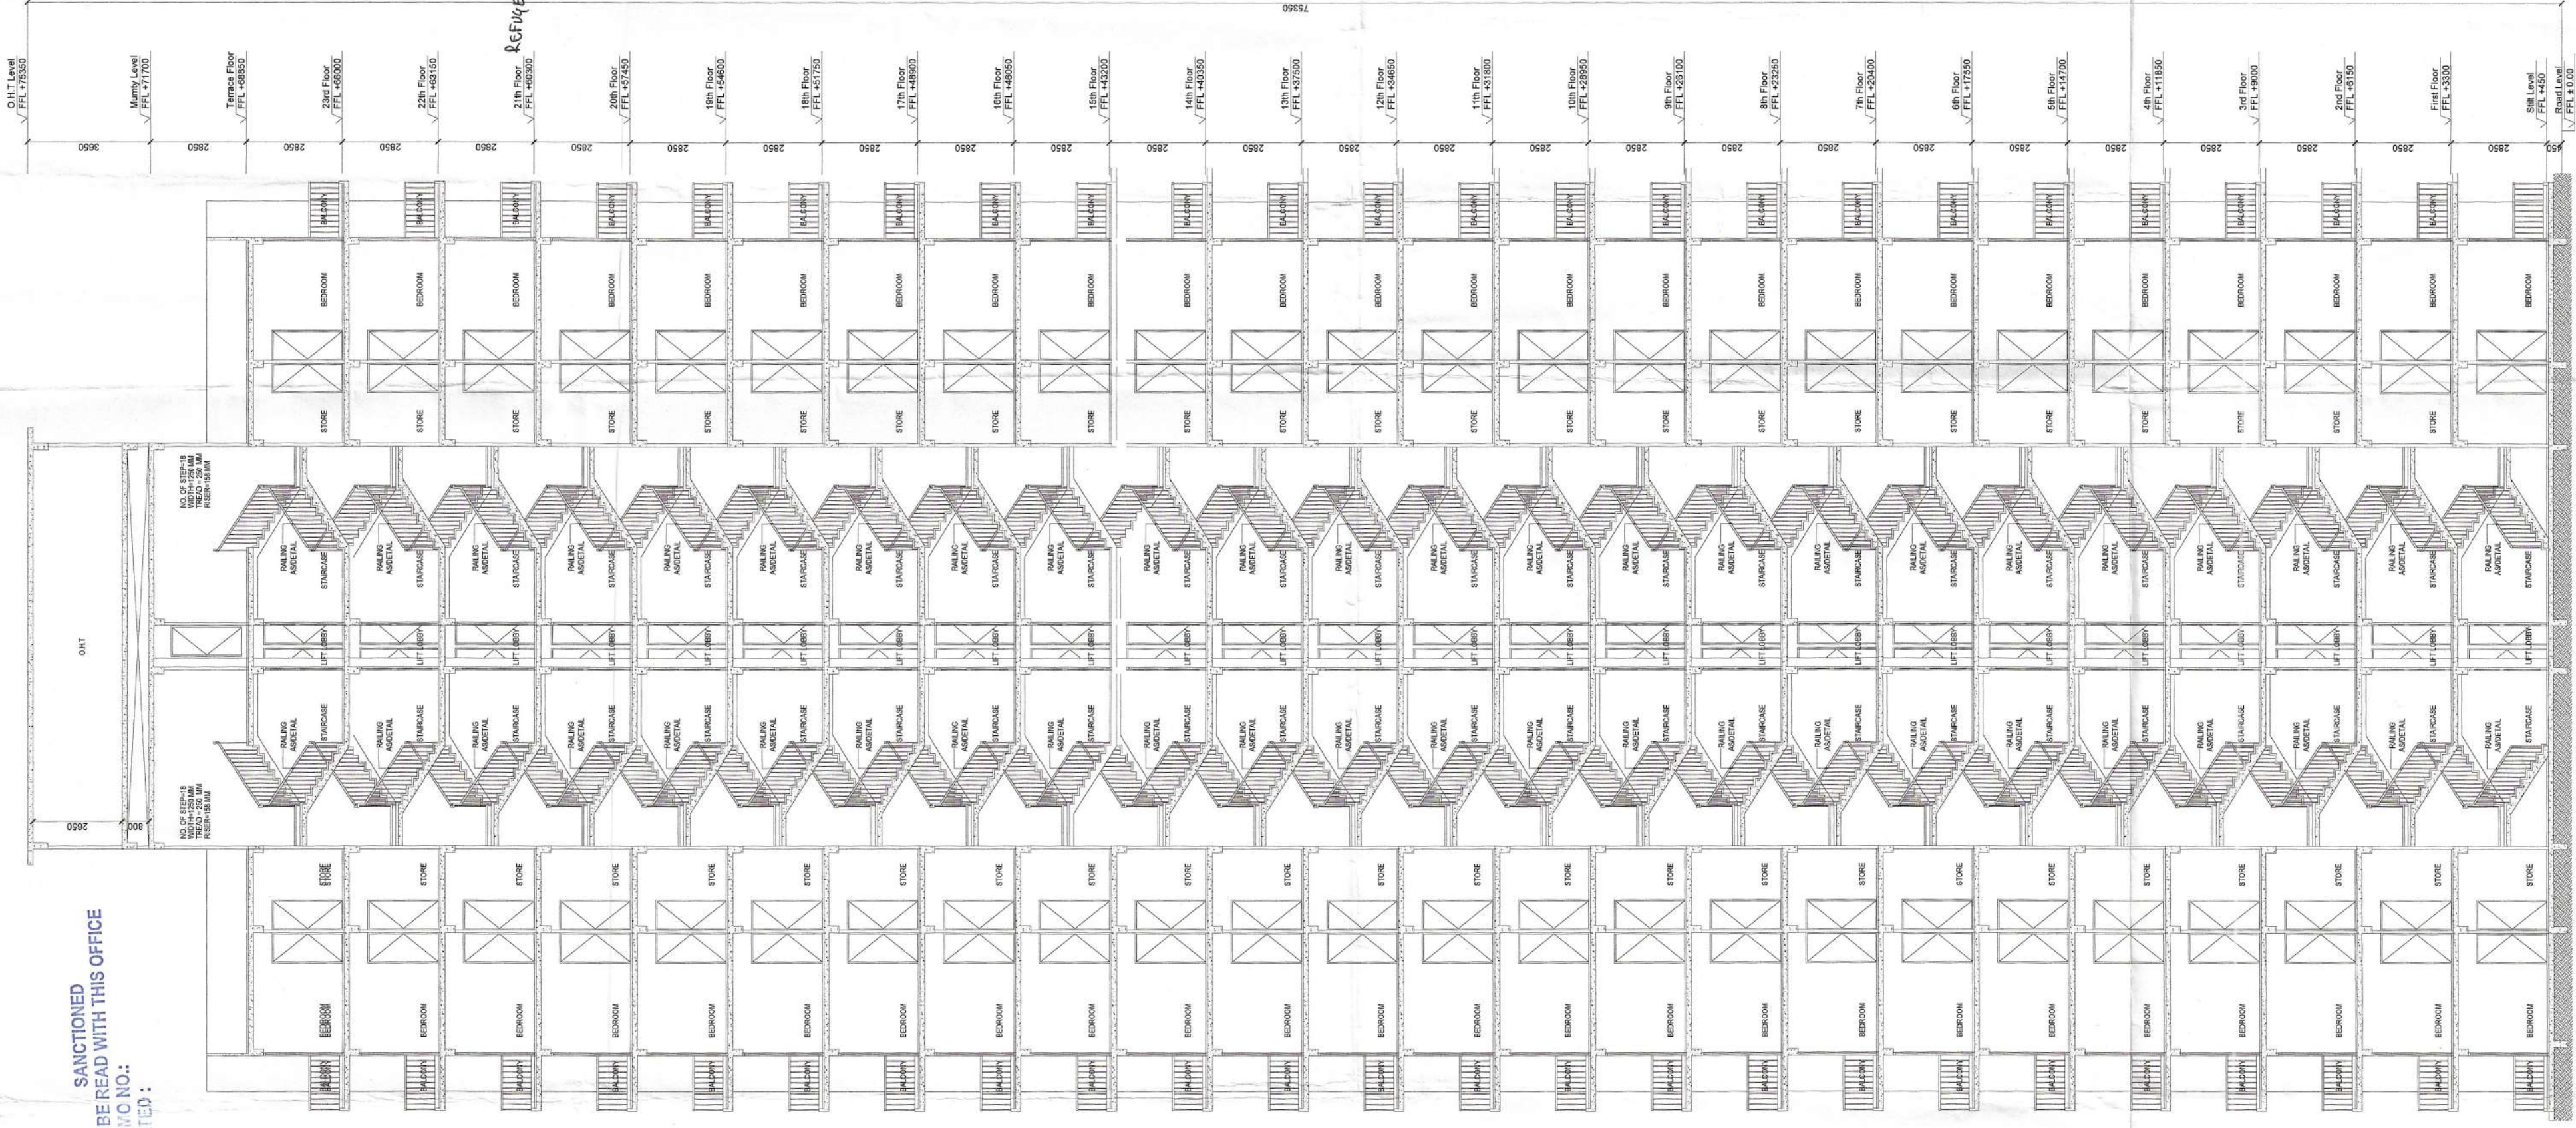

SECTION-AA

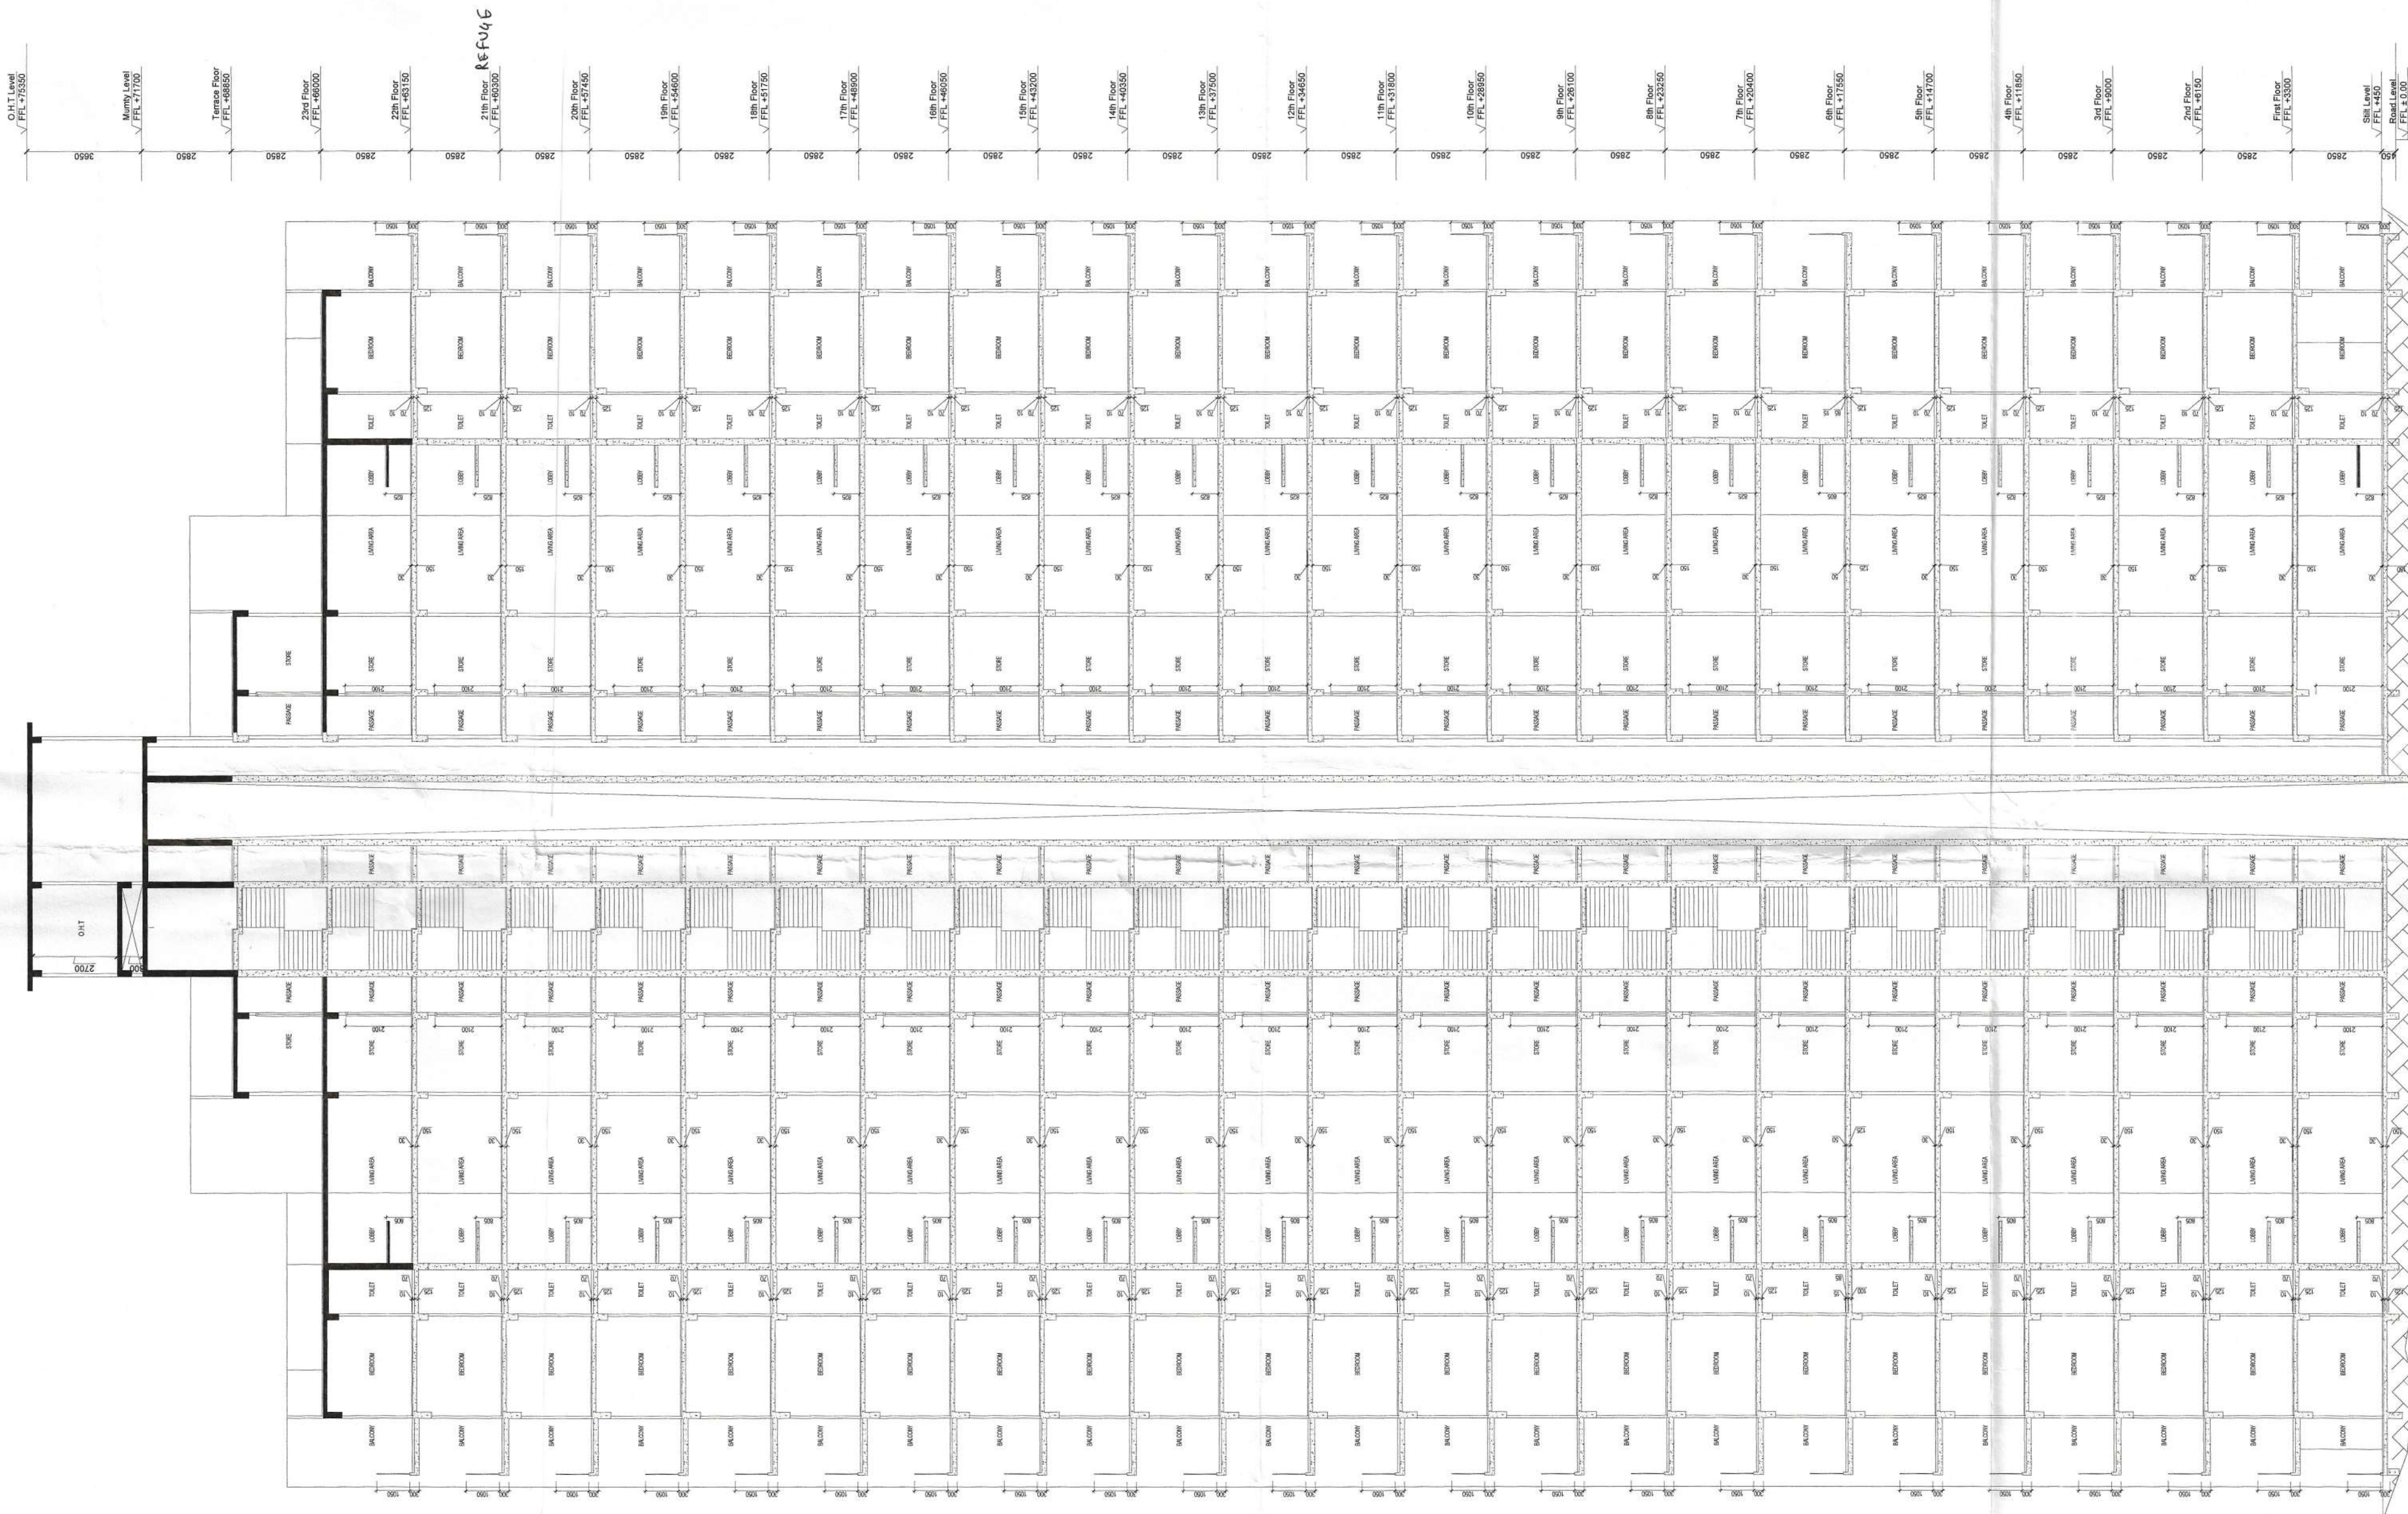

SECTION-BB

This is to certify that the project will be constructed on MIVAN (Aluminum Formwork) construction technology which is more effective & stable design strategy and same is as per National Building Code IS-456:2000, Section 32.1 & 32.2 Whereas Minimum Thickness of all walls shall be 100 mm in RCC.

PROJECT TITLE
PROPOSED BUILDING PLANS OF AFFORDABLE GROUP HOUSING COLONY OVER AN AREA MEASURING 9.90625 ACRES LICENSE NO. 131 OF 2023 DATED 23.06.2023 IN REVENUE ESTATE OF VILLAGE MOHAMMADPUR GUJAR AND SOHNA SECTOR-35, DISTRICT GURUGRAM, BEING DEVELOPED BY TATHASTU REALTY PRIVATE LIMITED (FORMERLY KNOWN AS SEDULOUS REALTECH PVT. LTD.)
LC-4982

OWNERS SIGNATURE

ARCHITECT'S SIGNATURE

Avanika Vajrithi
CA/2018/1670

DRAWING TITLE
TOWER - 1

TOWER - 01 SECTION AA & BB

ARCHITECT	ARCHITECT	NORTH
GANGA REALTY - DESIGN TEAM		
GANGA REALTY Gurgaon, Haryana		
DATE	SEPT, 2023	DWG. NO.
SCALE	1:100	
DEALT	DA	
CHECKED	NKM	

S - 111