


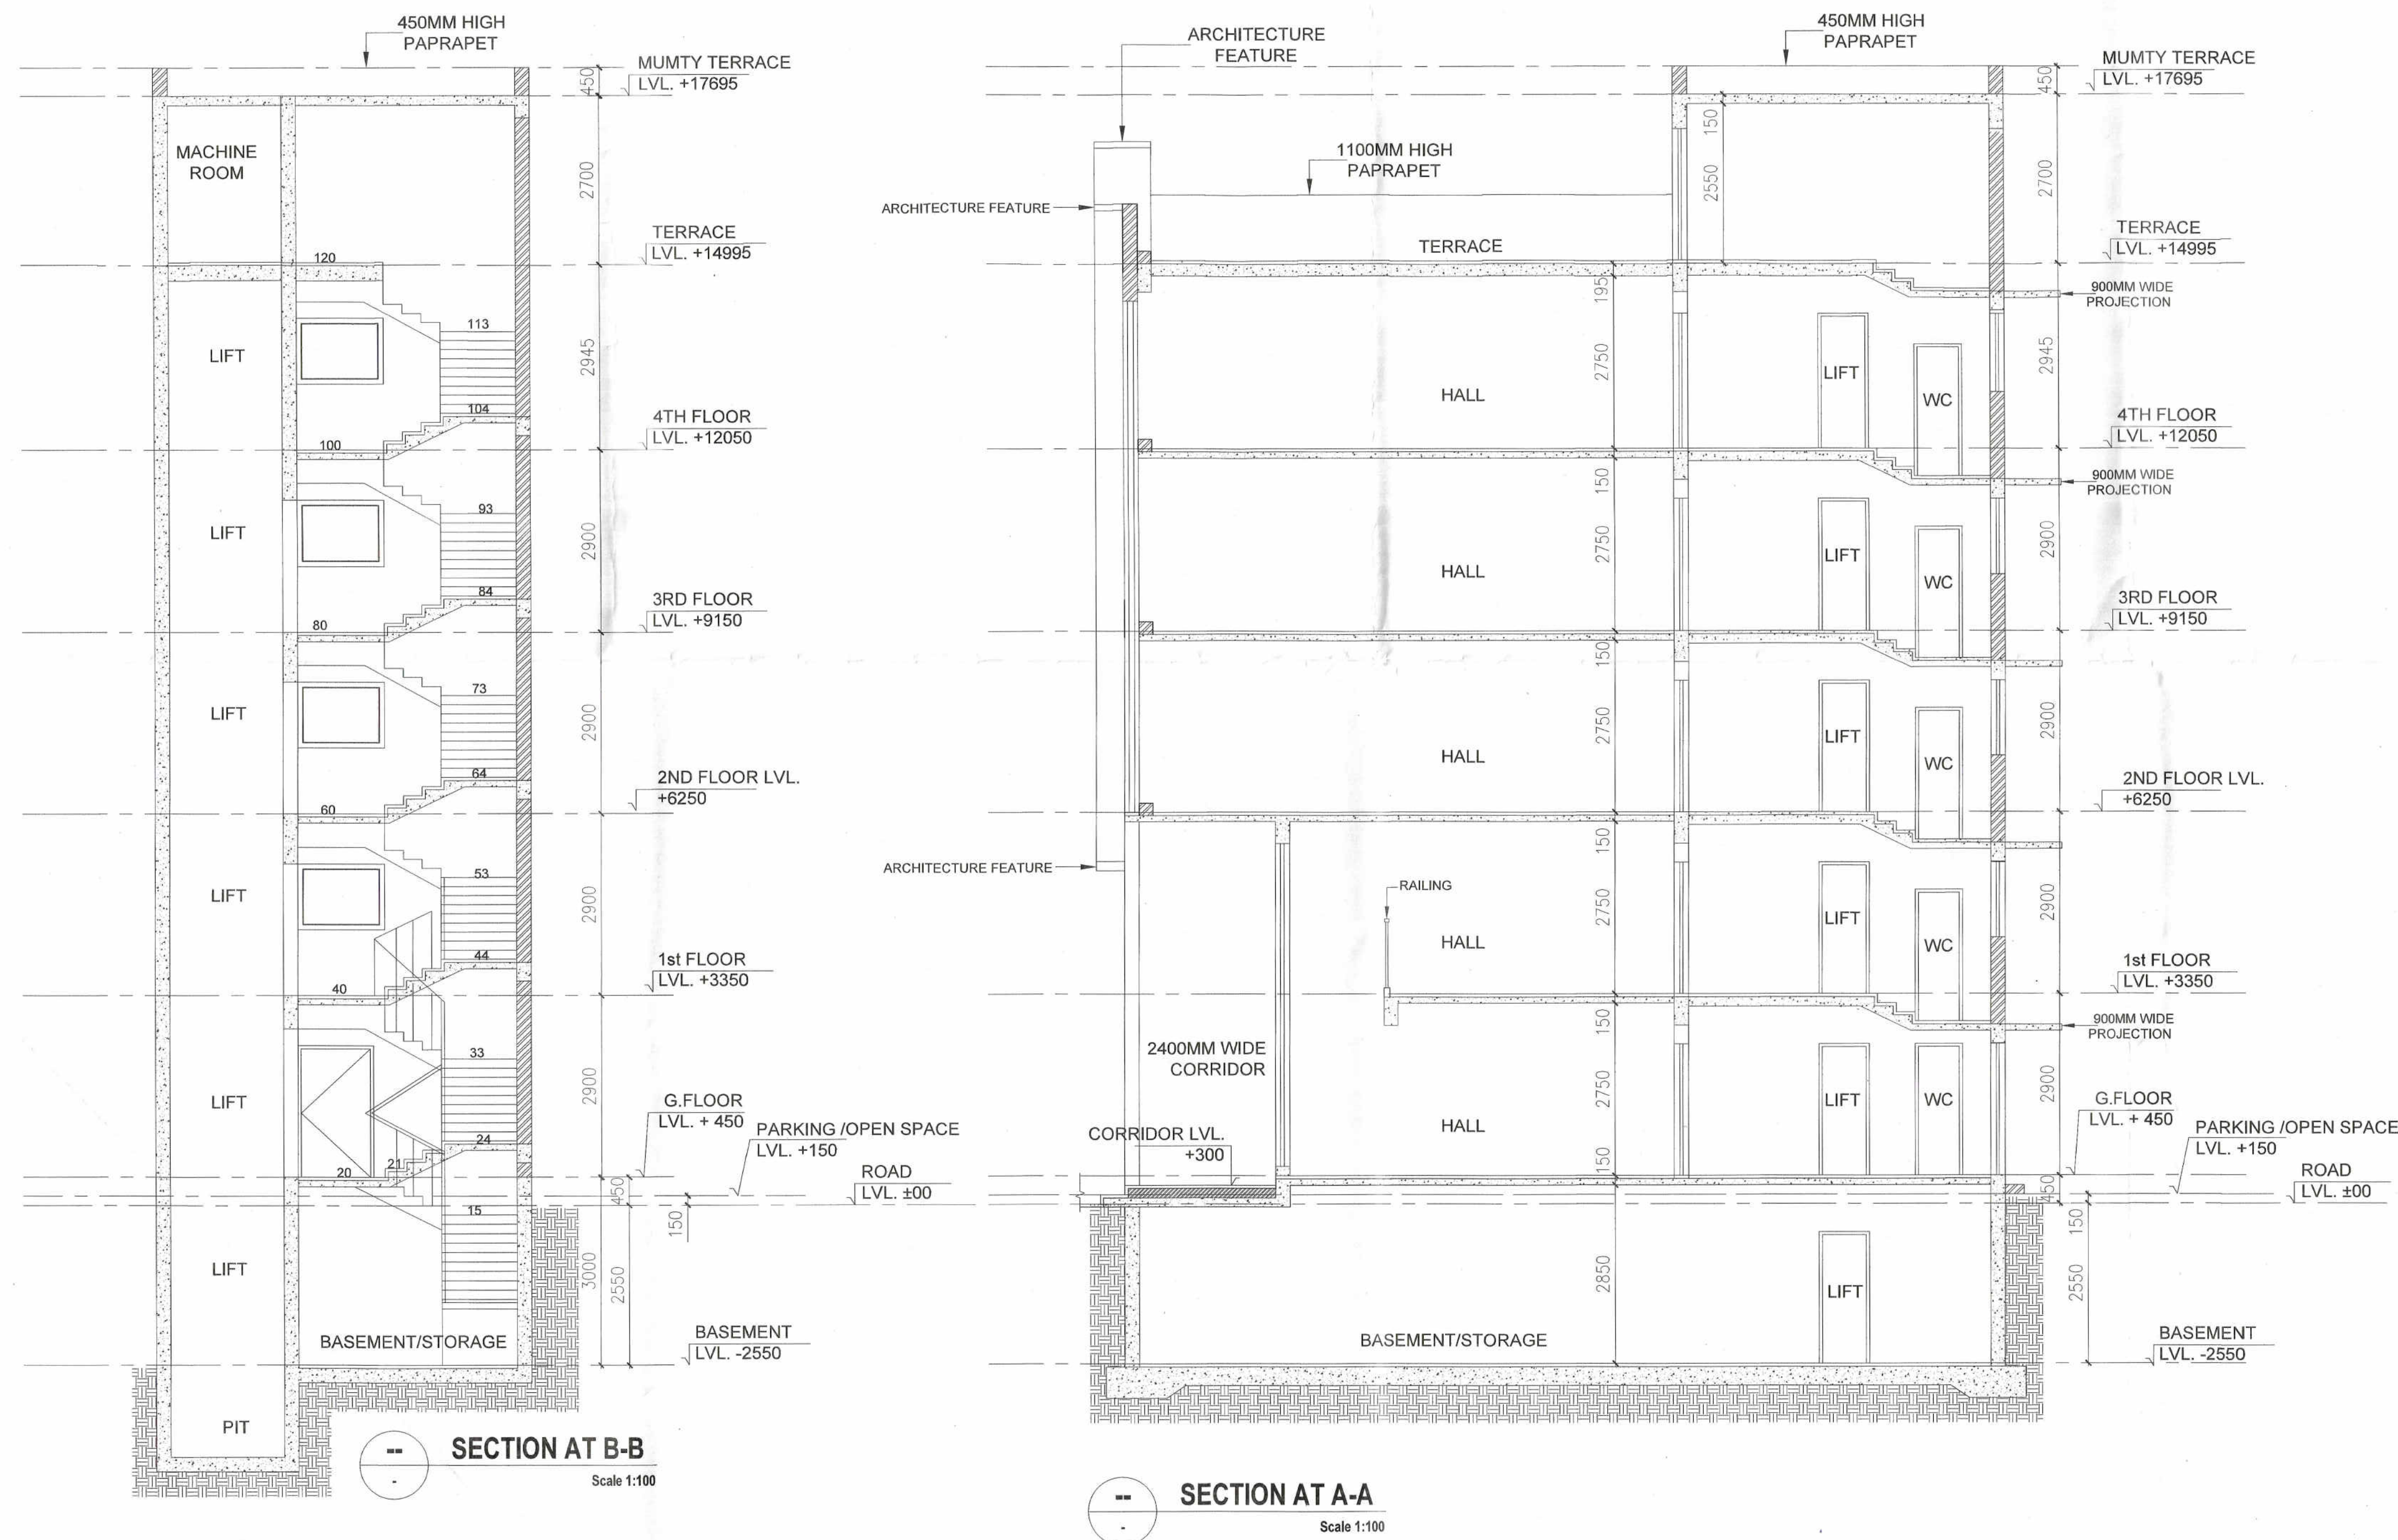

SUBMISSION DRAWING		REV. NO. :- R0
DRAWING TITLE TYPICAL ELEVATIONS & SECTIONS		
PROJECT TITLE: PROPOSED SCO ON THE SITE AREA MEASURING 1.872 ACRES OR 7575.00 SQ.MT. OF BLOCK-C FALLING IN RESIDENTIAL PLOTTED COLONY AREA MEASURING 97.98125 ACRES (LICENCE NO. 15 OF 2011 Dated 07.03.2011 & 62 OF 2021 Dated 01.09.2021) IN, SECTOR-70A GURUGRAM		
SCALE	1:100	
DATE	27-02-2023	
Drawing no. DG, TCP, 4991/VII, Dated, 14.02.2023		
 Authorized Signatory		 Architect / Town Planner
CLIENT : COUNTRYWIDE PROMOTERS PVT. LTD. OT-14, 3RD FLOOR, NEXT DOOR, PARKLANDS, SECTOR-76, FARIDABAD, HARYANA-121004		SHEET :- 08

(RAM AVTAR BASSI) JD (HQ)
 (SANJAY NARANG) ATP (HQ)
 (R.S. BATTH) DTP (HQ)
 (HITESH SHARMA) STP(M) HQ
 (P. SINGH) CTP (HR)
 (AMIT KHATRI, IAS) DTCP(HR)