


STORM WATER LAYOUT ASTAIRE GARDEN

Checked subject to comments
in forwarding letter No. 196288
Dt. 17.11.2023 and notes
attached with the estimate

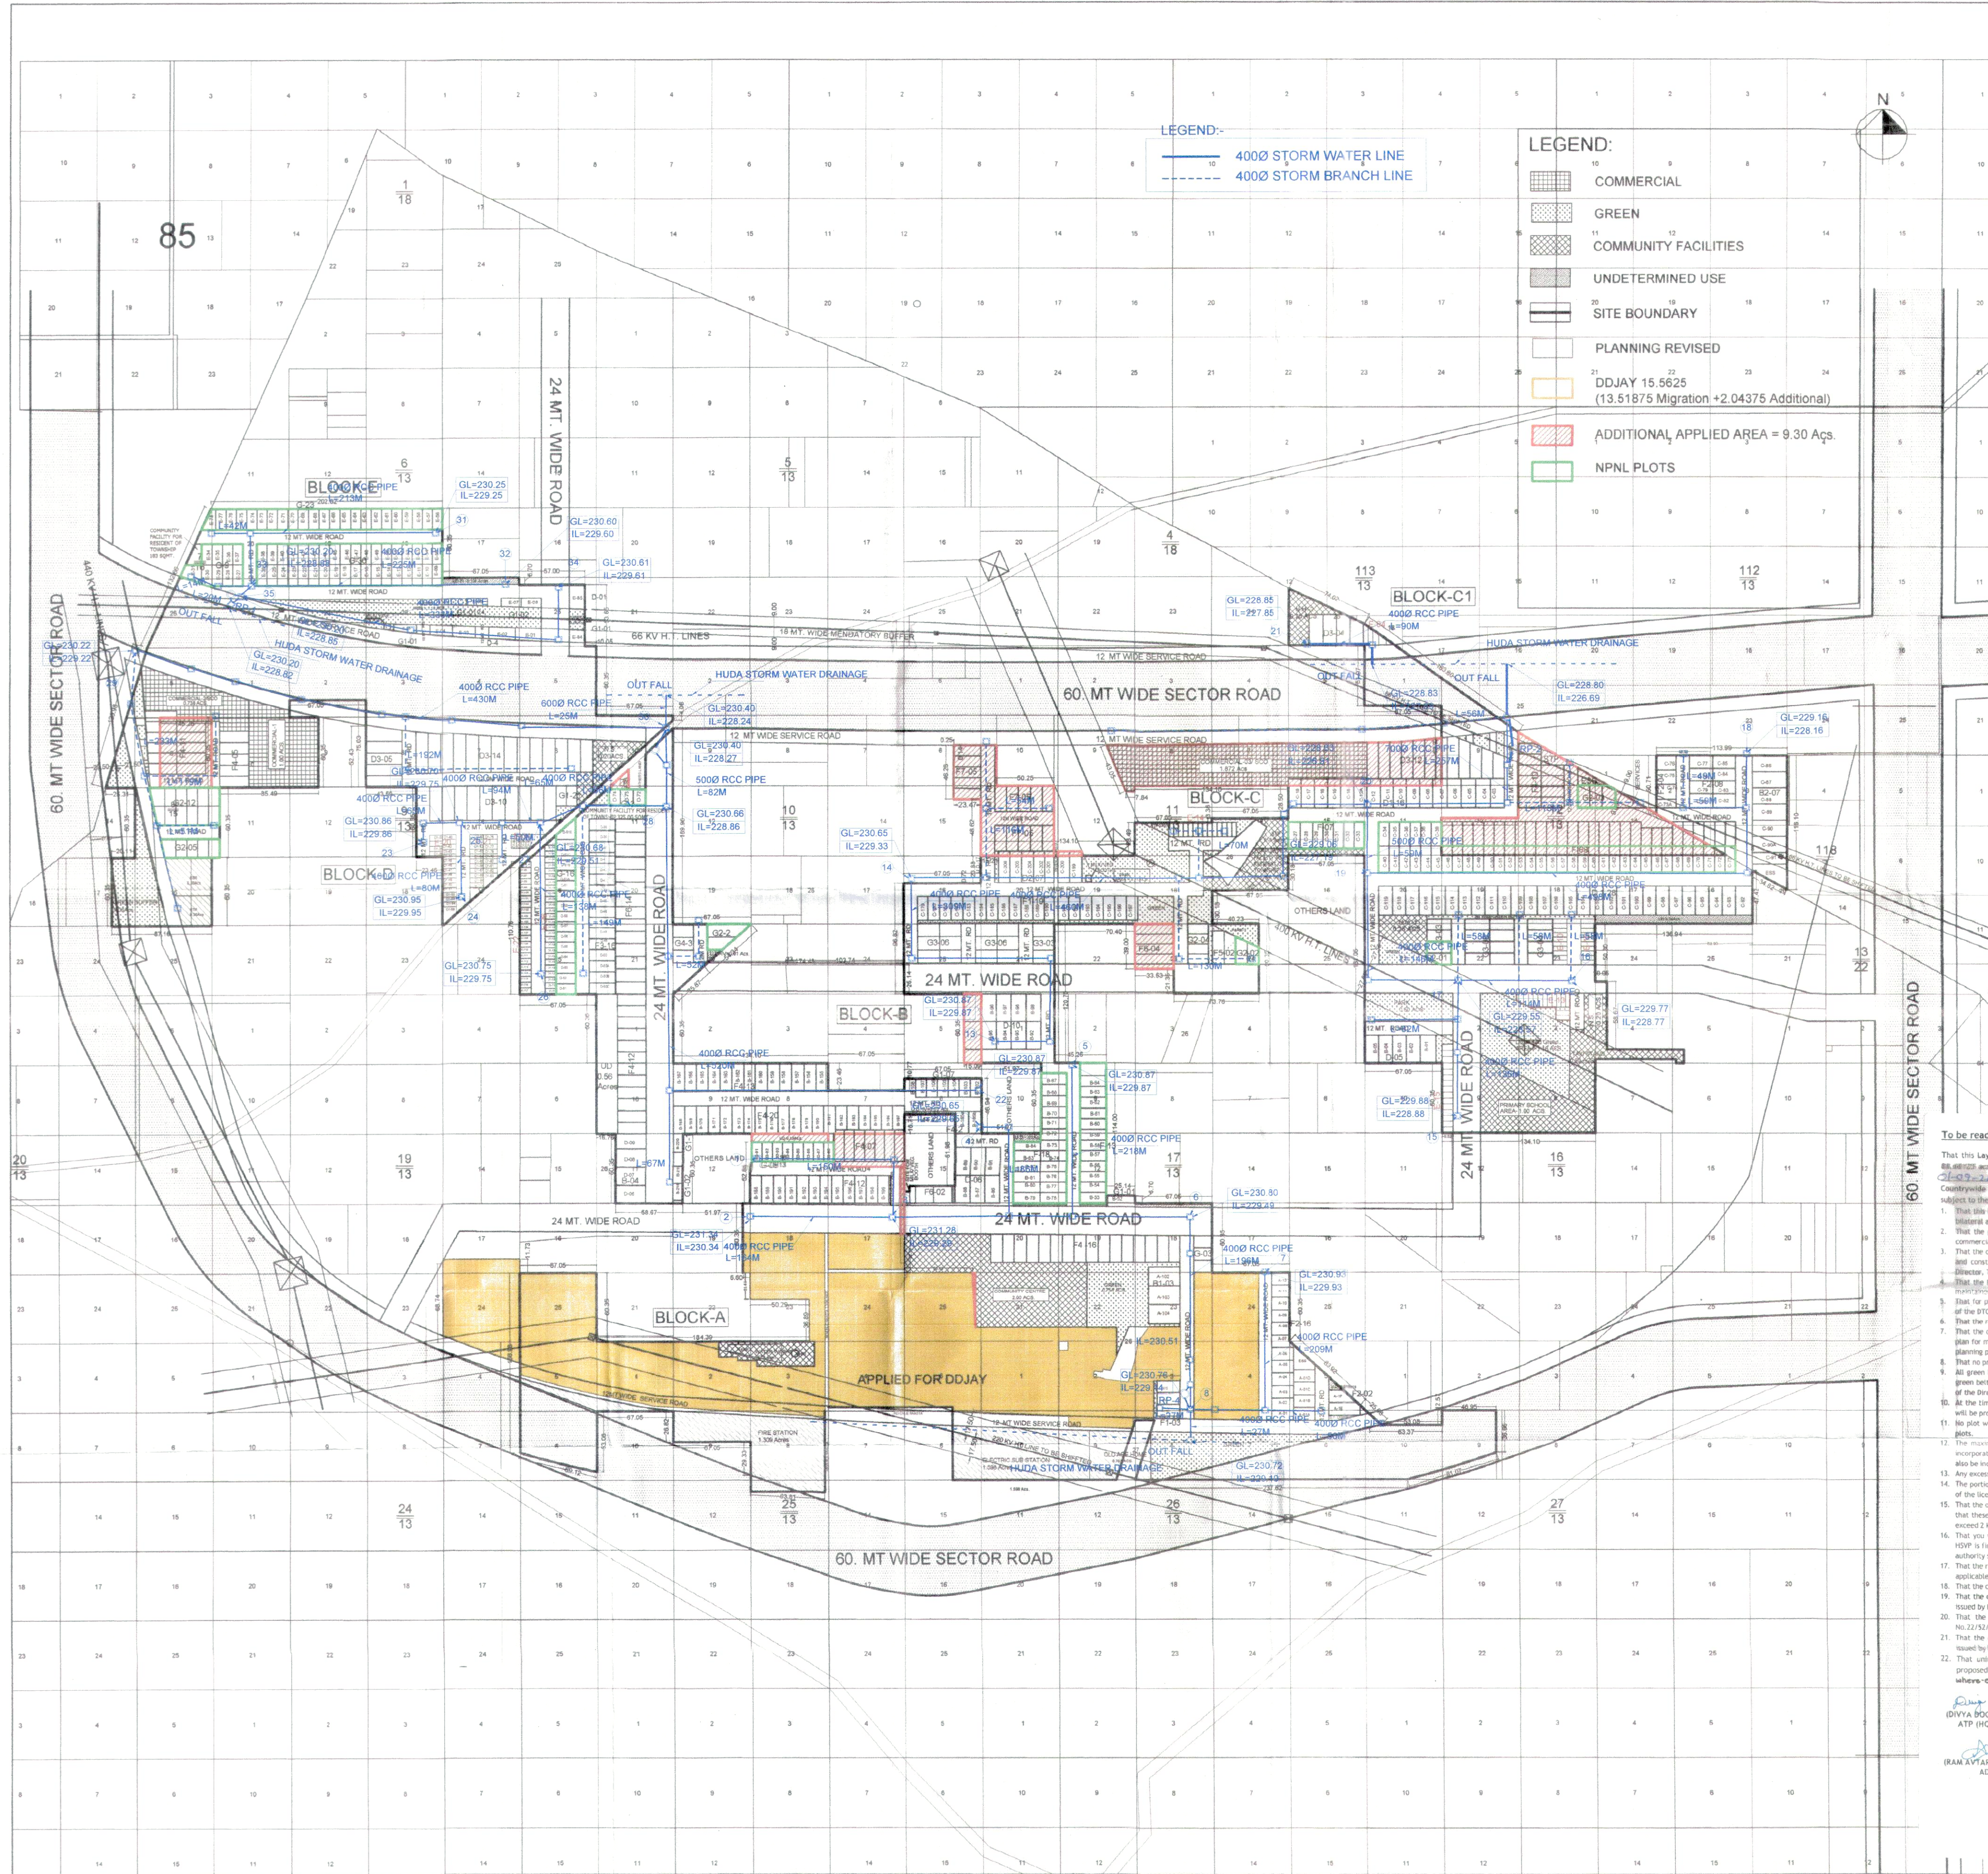













