


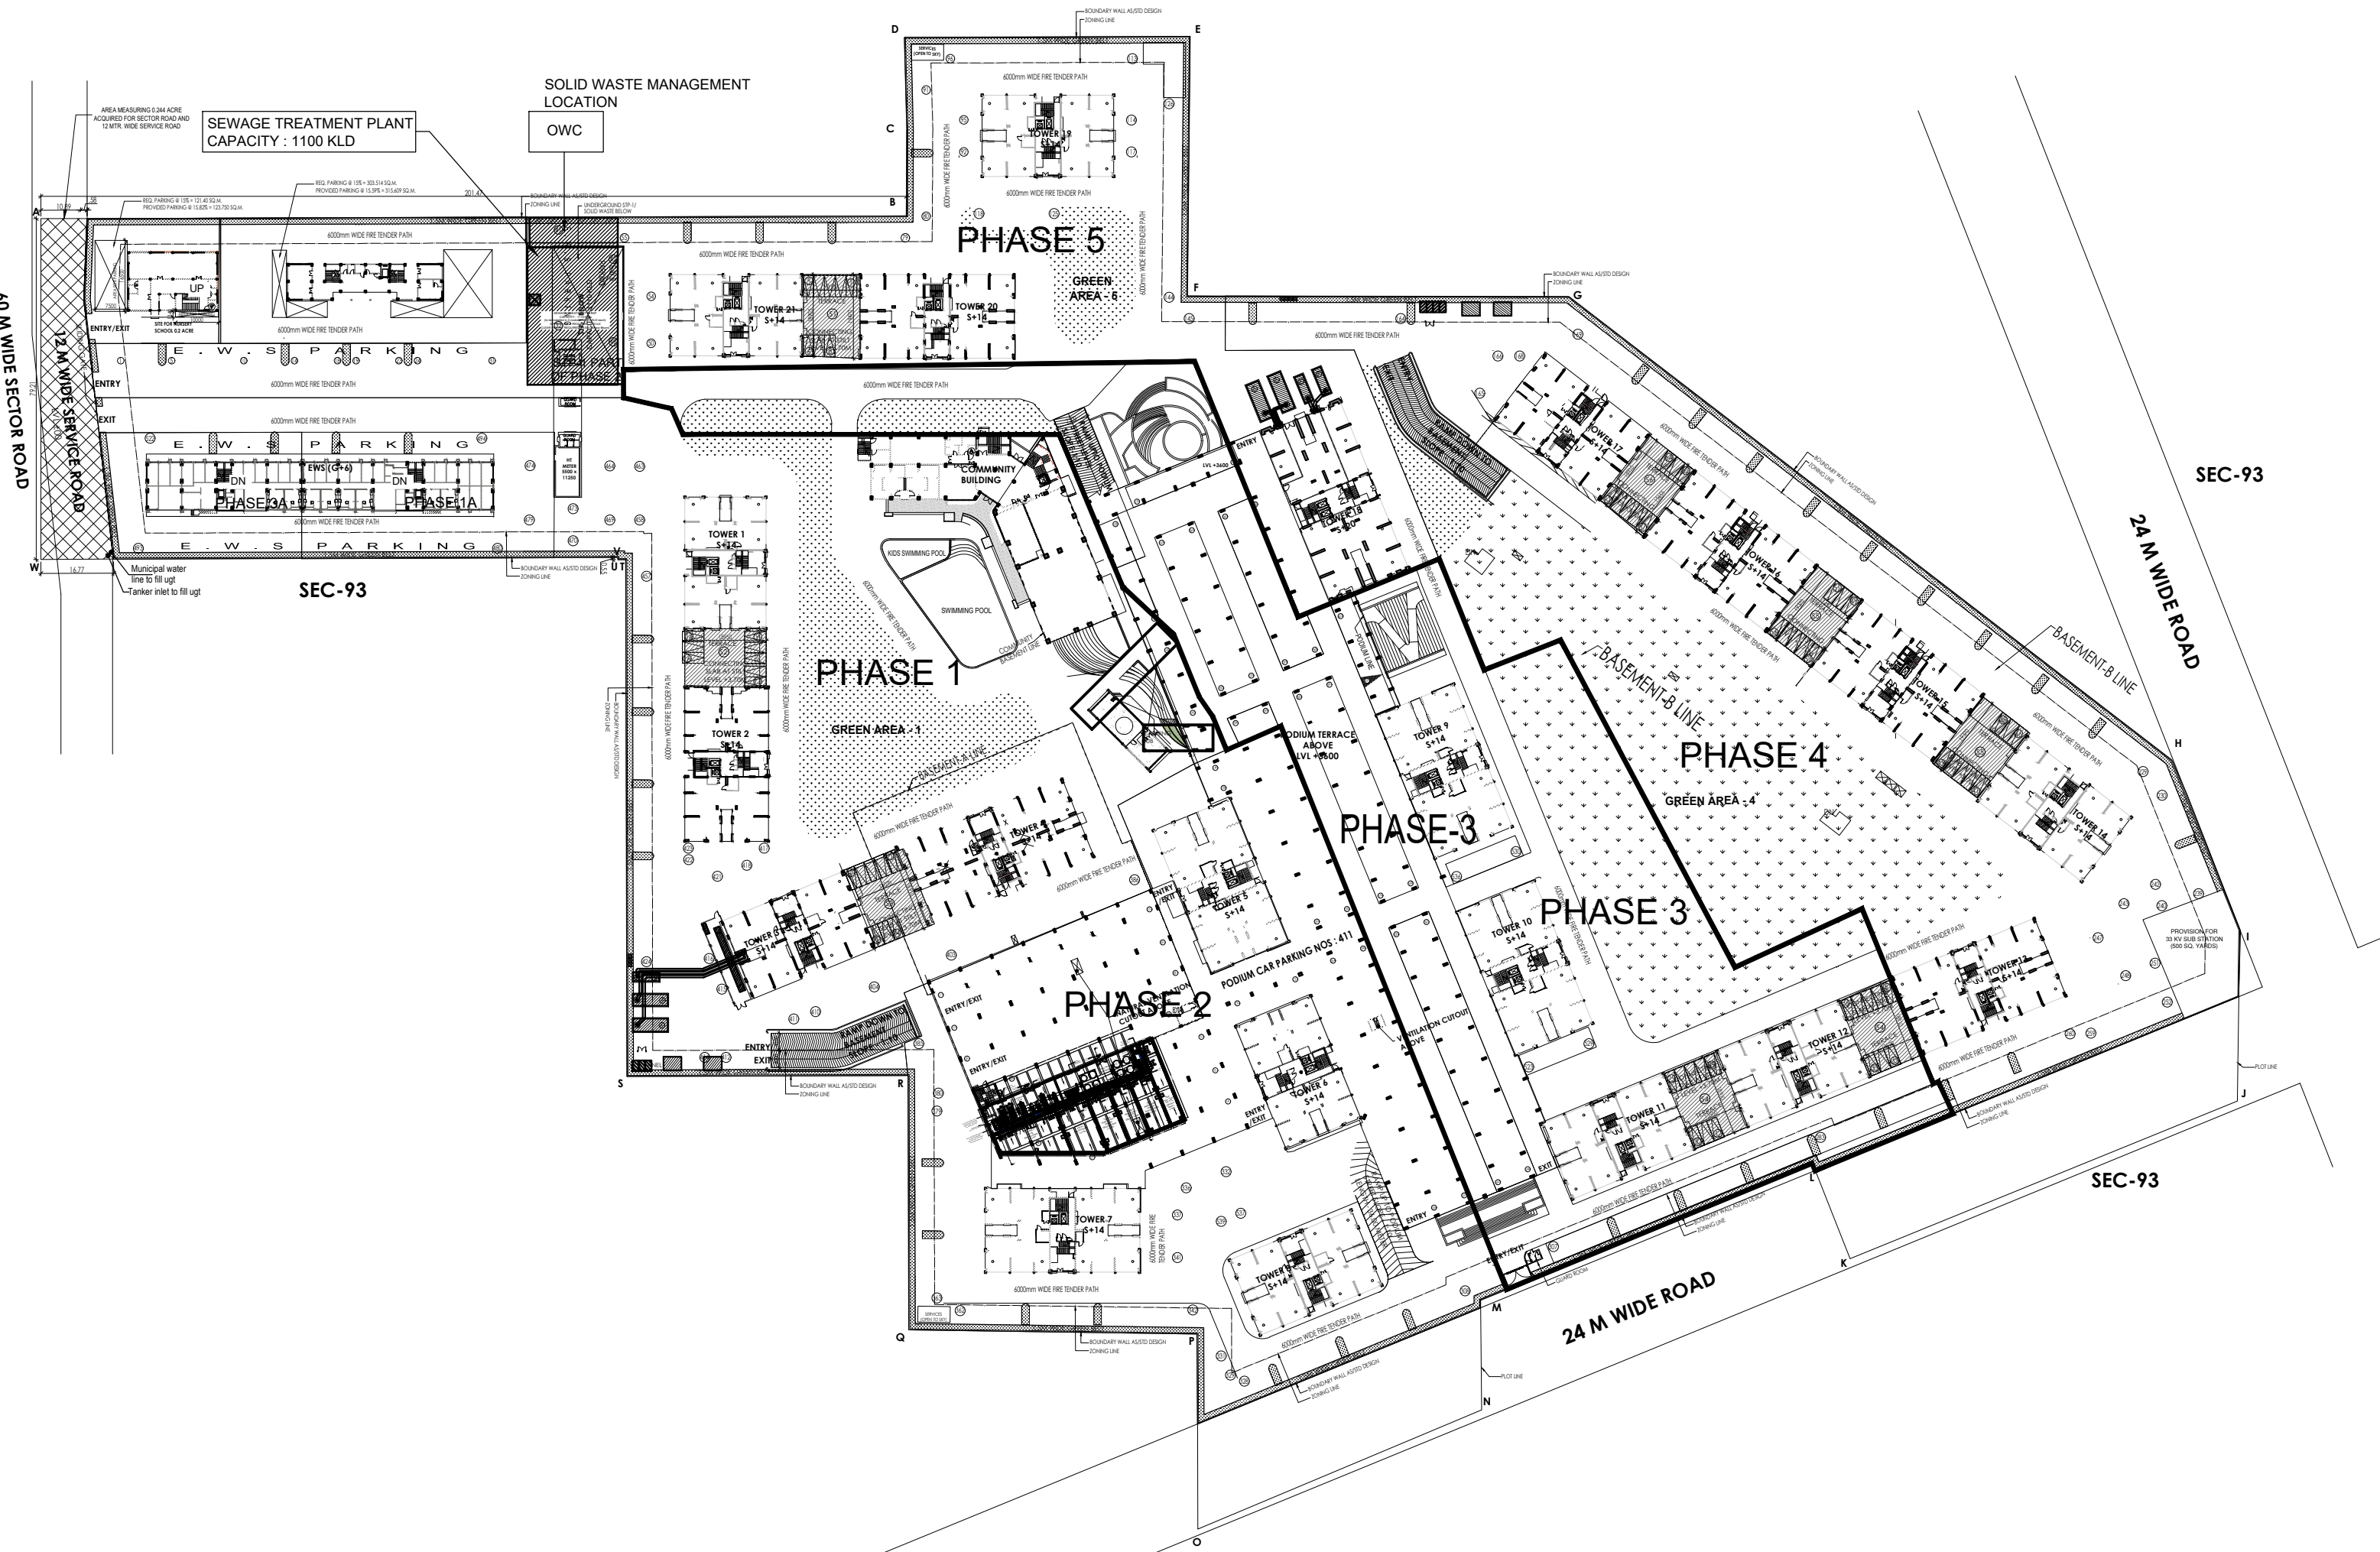

SEWAGE TREATMENT PLANT
CAPACITY : 1100 KLD

OWC

SOLID WASTE MANAGEMENT
LOCATION

PHASE 5

PHASE 1

PHASE-3

PHASE 3

PHASE 4

PHASE 2

SEC-93

SEC-93

60 M WIDE SECTOR ROAD

24 M WIDE ROAD

24 M WIDE ROAD

SEC-93