


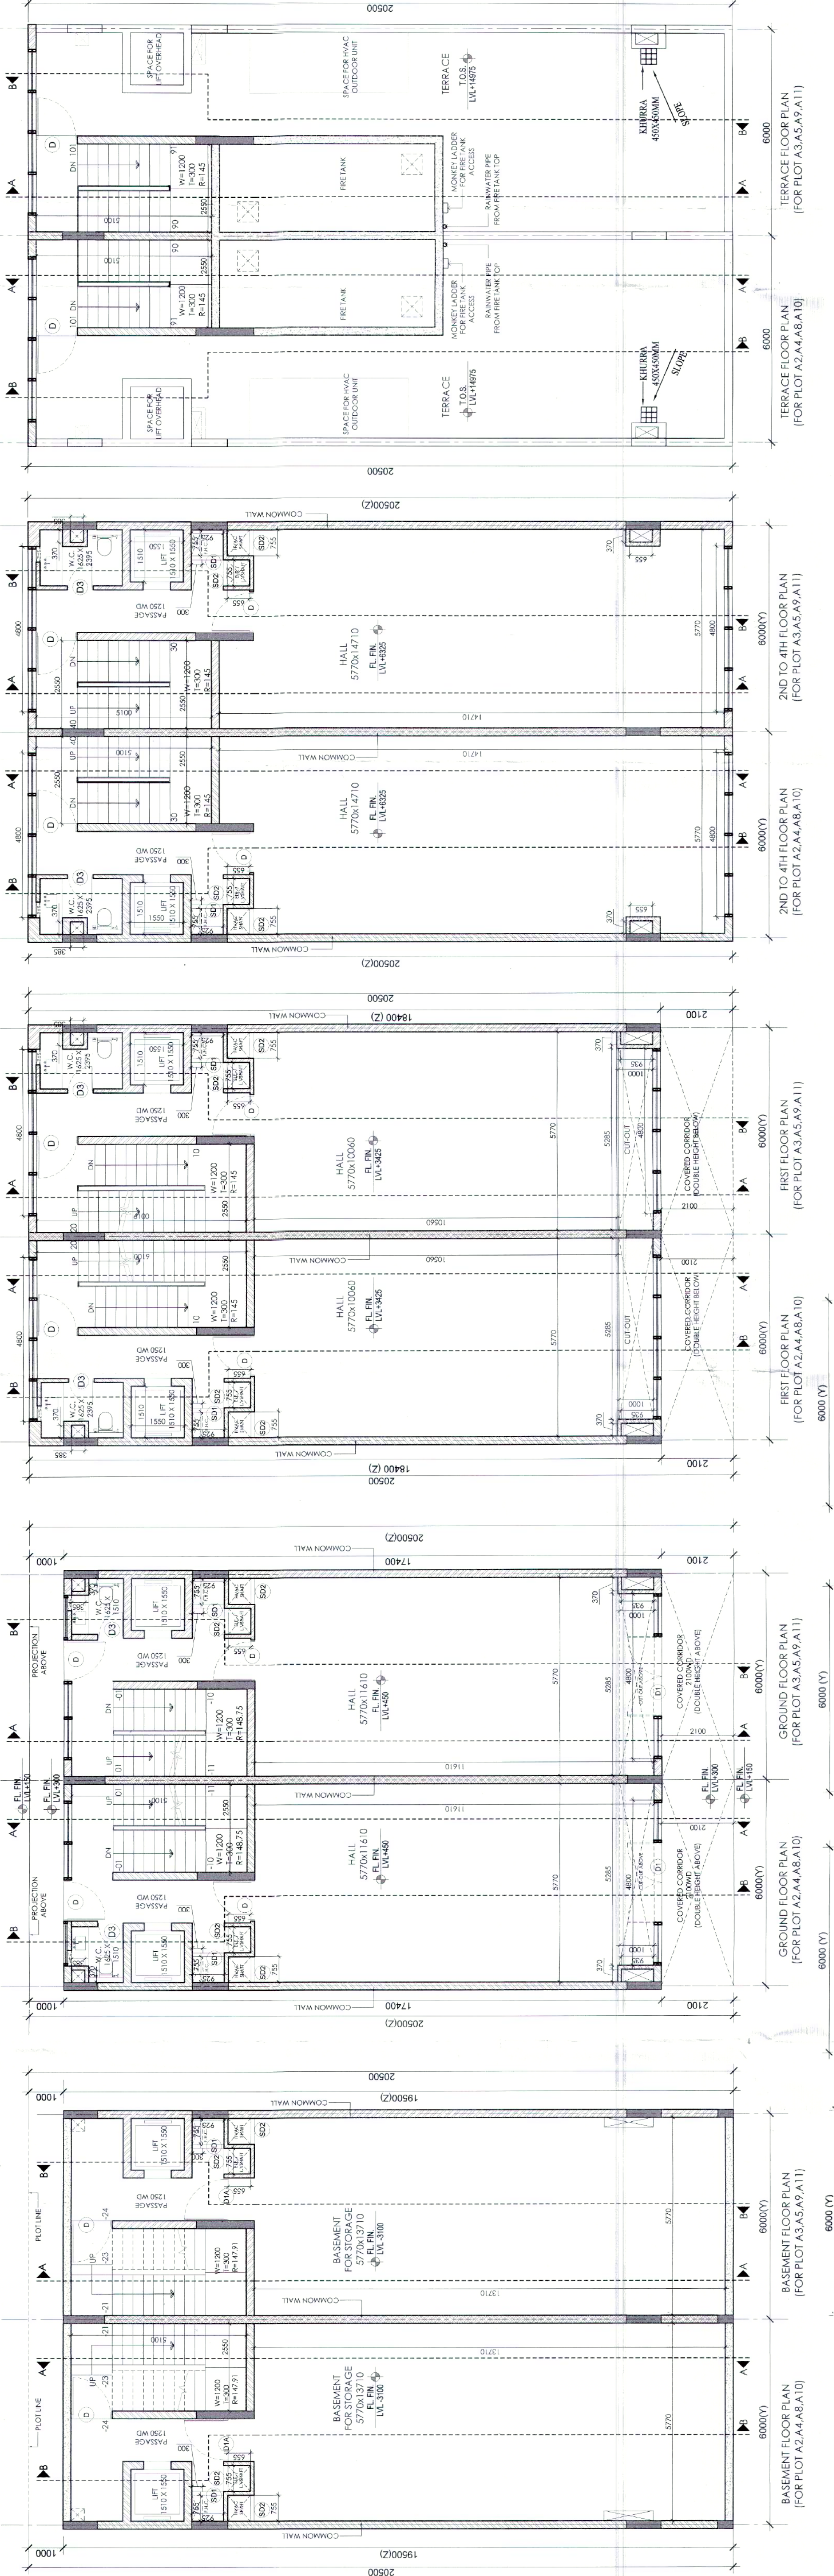

AREA DETAIL SUMMARY (sq.mt)	
PLOT AREA	123.000
PERM. F.A.R.	577.143
PROPOSED F.A.R.	526.678
GROUND COVERAGE	123.000
FLOORS	
BASEMENT	123.000
GROUND FLOOR	123.000
1st FLOOR	123.000
2nd FLOOR	123.000
3rd FLOOR	123.000
4th FLOOR	123.000
MUMTY & FIRE TANK	0.000
TOTAL	526.678

F.A.R. AREA DETAIL	
BASEMENT	123.000
GROUND FLOOR	123.000
1st FLOOR	123.000
2nd FLOOR	123.000
3rd FLOOR	123.000
4th FLOOR	123.000
MUMTY & FIRE TANK	0.000
TOTAL	526.678

GROUND COVERAGE & GROUND FLOOR AREA DETAIL	
GROUND COVERAGE	123.000
GROUND FLOOR	123.000
TOTAL	123.000


FIRST FLOOR AREA DETAIL	
FIRST FLOOR	123.000
TOTAL	123.000

SECOND FLOOR AREA DETAIL	
SECOND FLOOR	123.000
TOTAL	123.000



THIRD FLOOR AREA DETAIL	
THIRD FLOOR	123.000
TOTAL	123.000

FOURTH FLOOR AREA DETAIL	
FOURTH FLOOR	123.000
TOTAL	123.000

MUMTY & FIRE TANK AREA DETAIL	
MUMTY & FIRE TANK	0.000
TOTAL	0.000

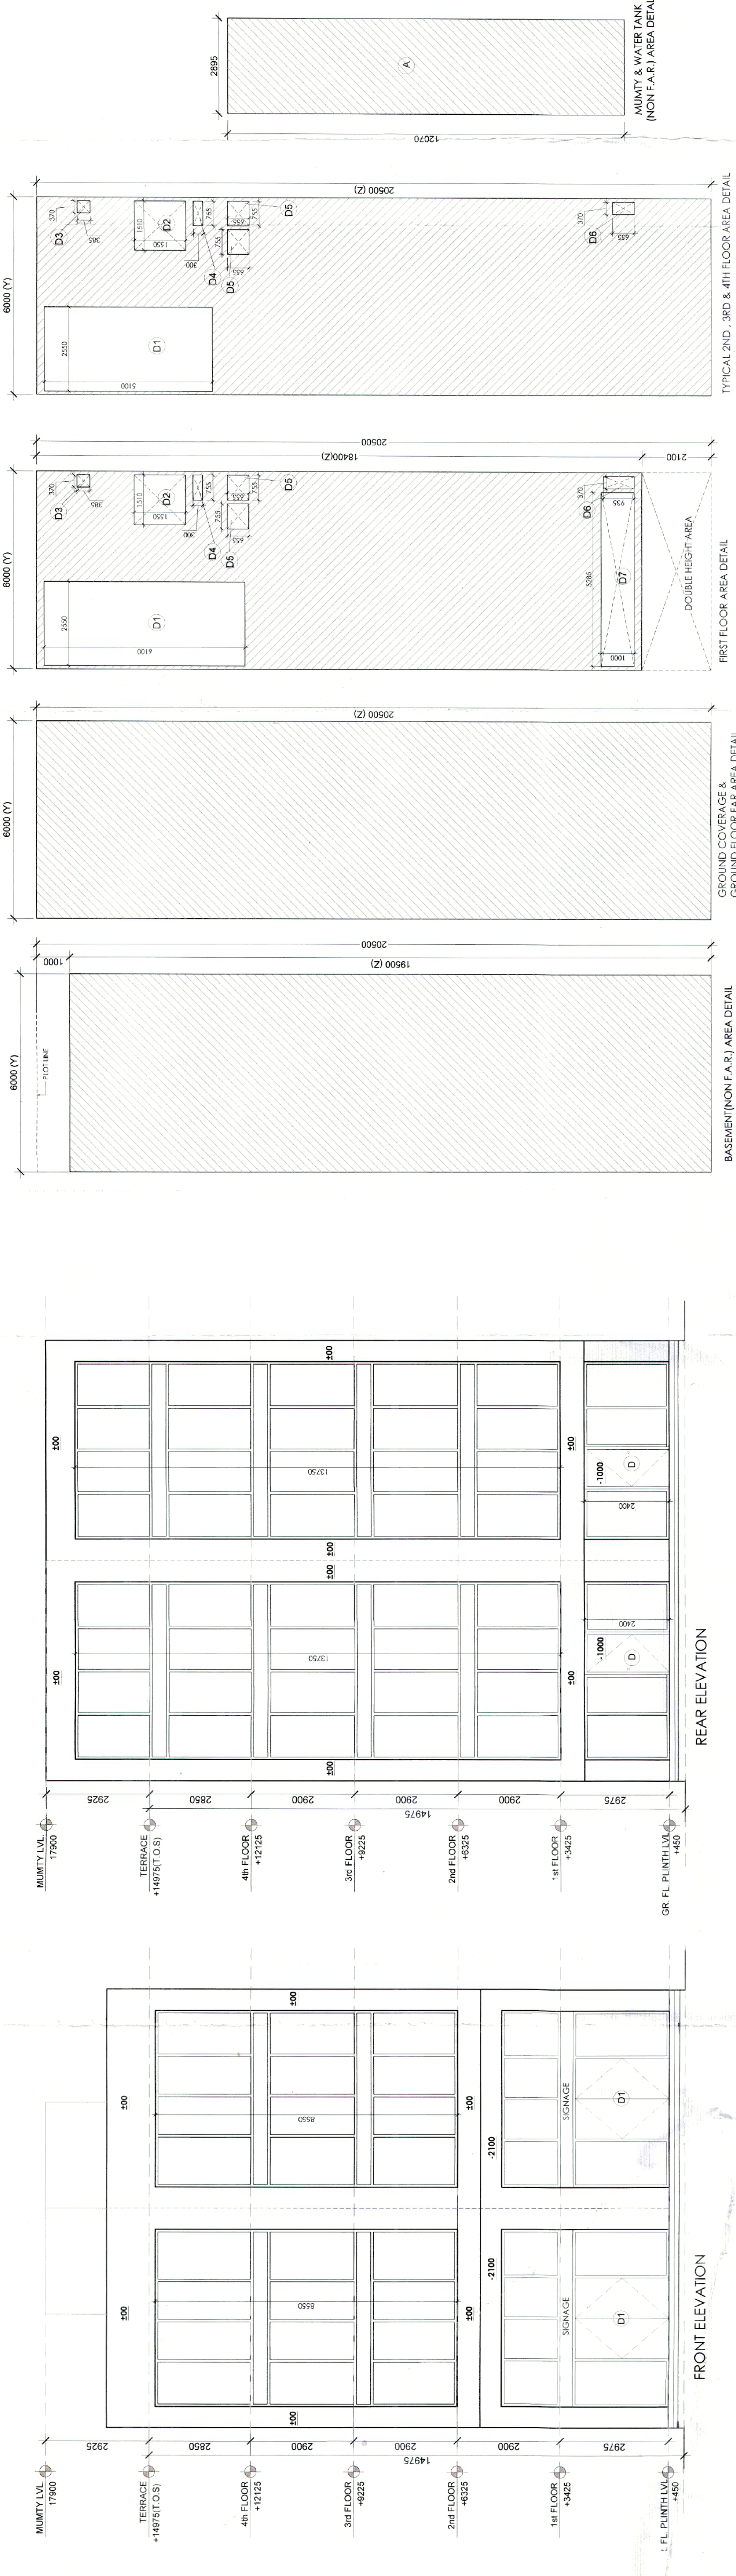

SCHEDULE OF OPENINGS	
NO.	TYPE
1.	D1
2.	D1
3.	D1A
4.	D2
5.	D3
6.	SD1
7.	SD2
8.	V1

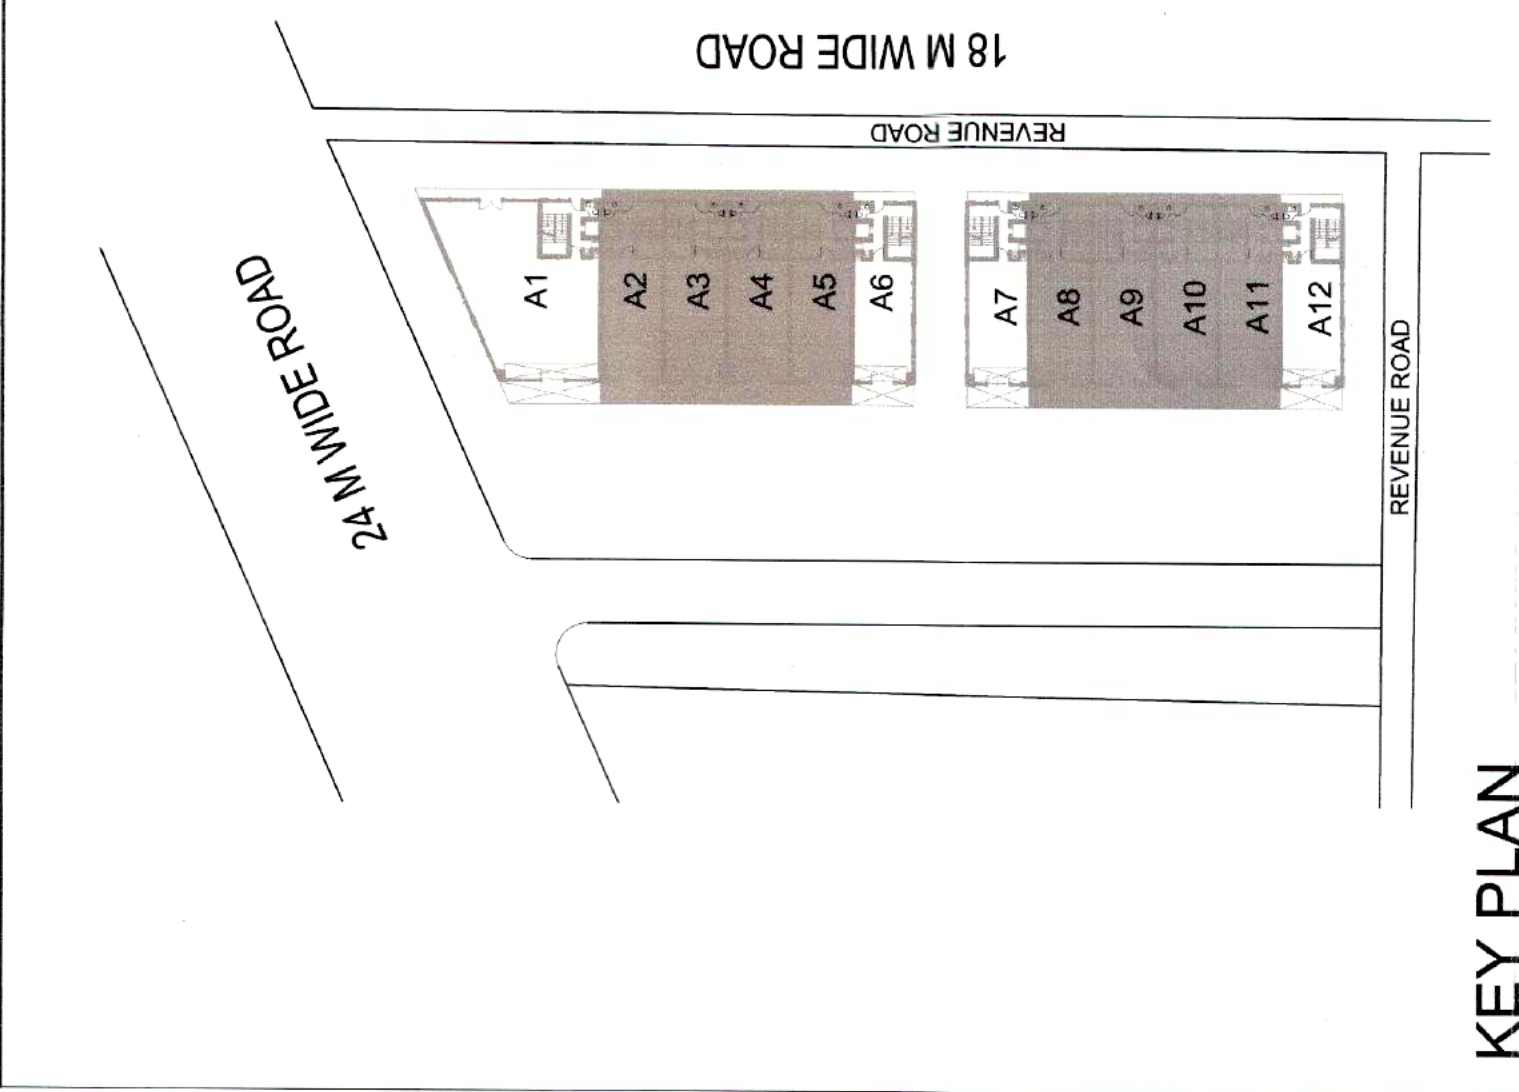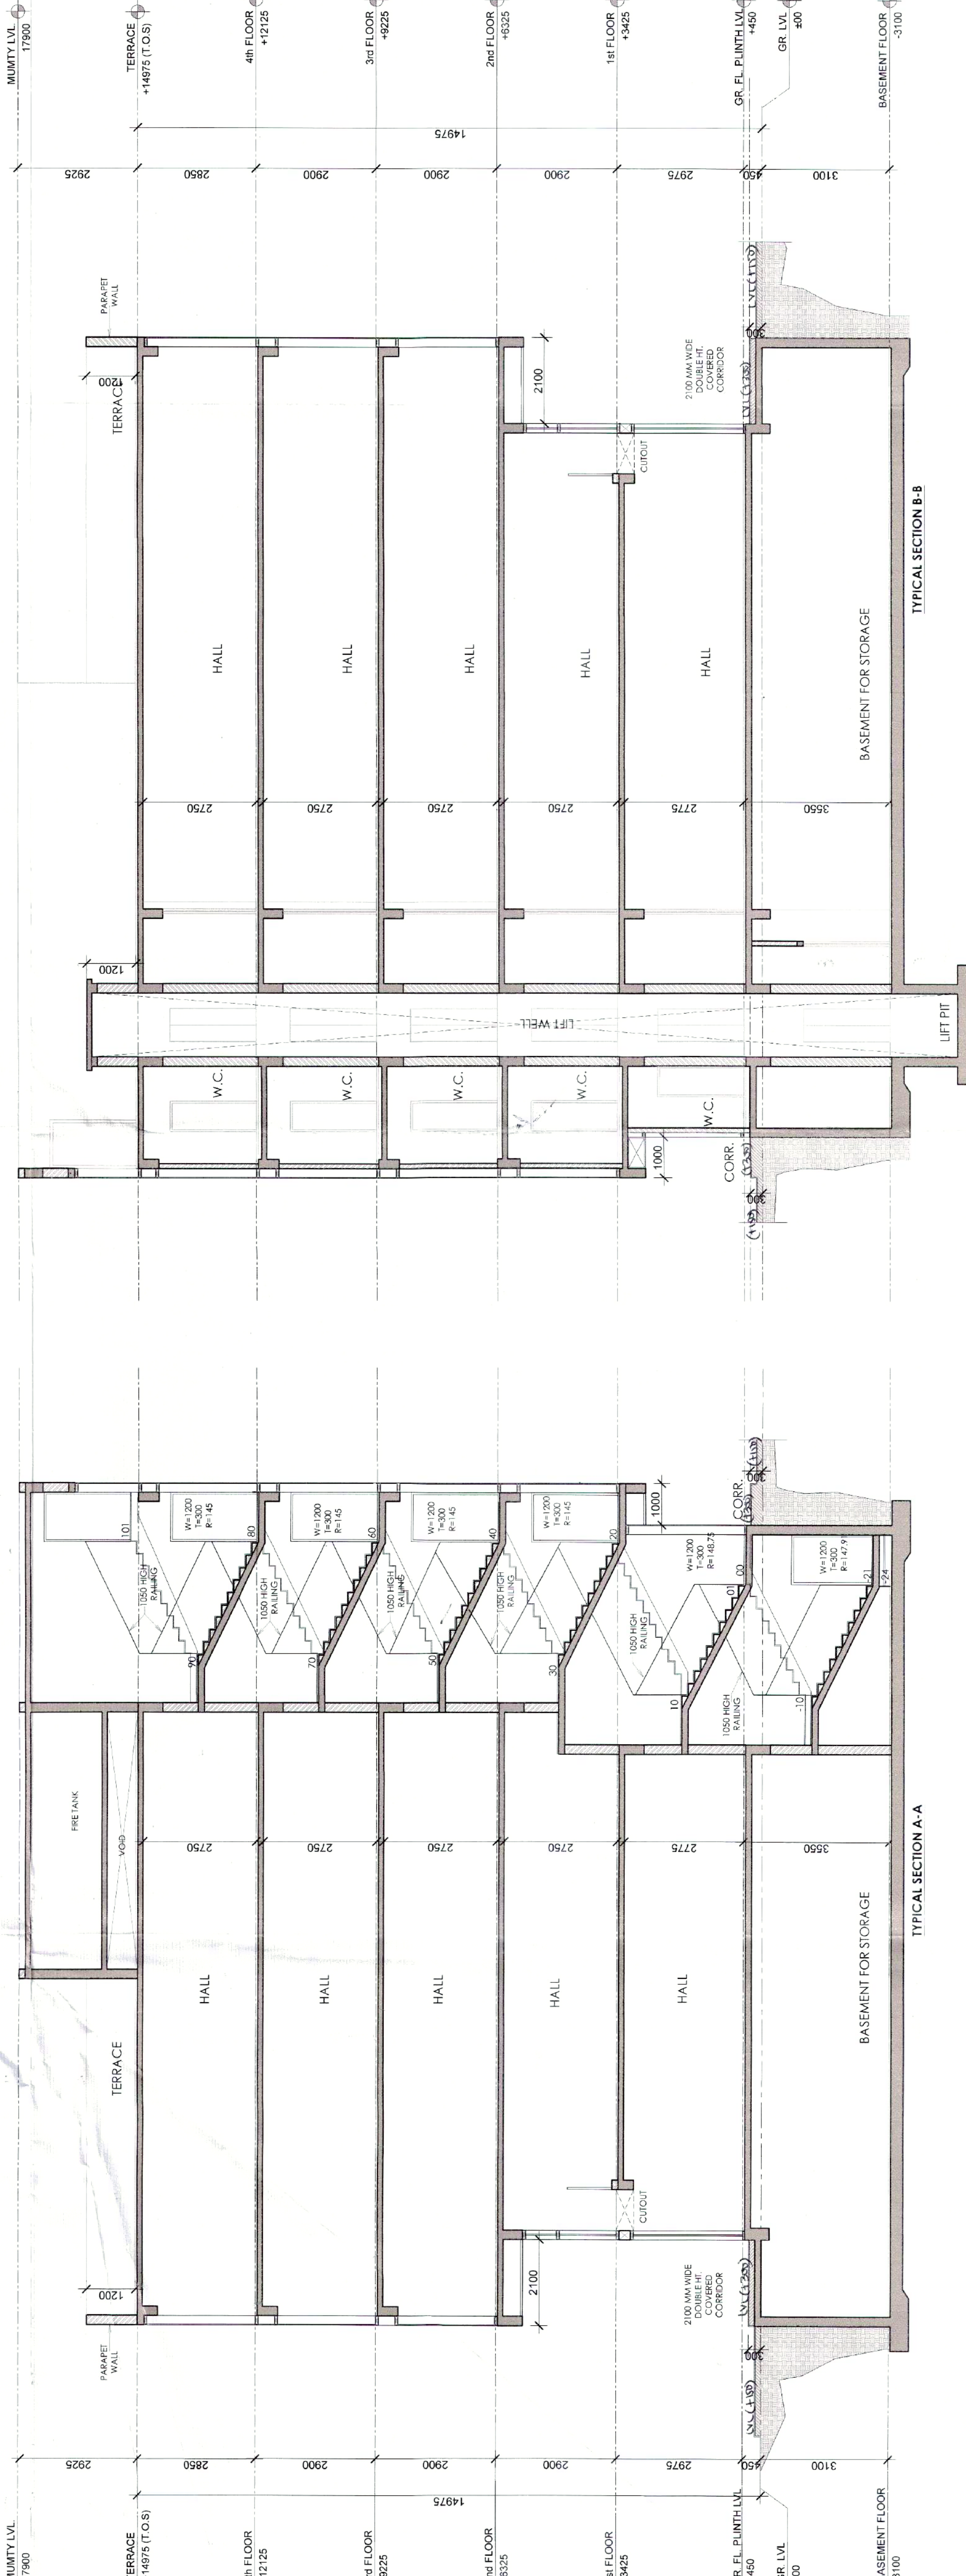

KEY PLAN

PRINCIPAL ARCHITECT:

ACPL

ACPL Design Ltd

CLIENT:

EMAAR INDIA LTD

(Formerly Known as EMAAR MGF LAND LTD.)

PROJECT:

COMMERCIAL PLOTTED COLONY (SCO) AREA
MEASURING 1.148 ACRES PART OF RESIDENTIAL
PLOTTED COLONY MEASURING (LICENSE NO.10 OF
2009 DT. 21.05.2009; LICENSE NO. 113 OF 2011 DT. 22.12.2011
& LICENSE NO. 117 OF 2022) IN SECTOR-65 & 62.
GURUGRAM BEING DEVELOPED BY ACTIVE
PROMOTERS AND OTHERS IN COLLABORATION
WITH EMAAR MGF LAND LTD.

AUTH SIGN

ARCHITECT'S SIGN

DRAWING TITLE

STANDARD BUILDING PLANS

BLOCK-A - PLOT OF 6x20.5 x 123 SQMT.

FLOOR NO. A2, A4, A5, A9, A10, A11

SECTIONAL DETAILS

& ELEVATION SECTIONS

DRAWING NO.

103

SCALE:

1 : 100

NOTE:

1. All dimensions are in mm or unless otherwise as specified.
2. Do not scale the drawing. Follow the written dimensions only.
3. For material specification and design/details, refer the detailed control drawing issued by company.

DRG No:- Date 04.14 (iii) Date: 23-04-2023