

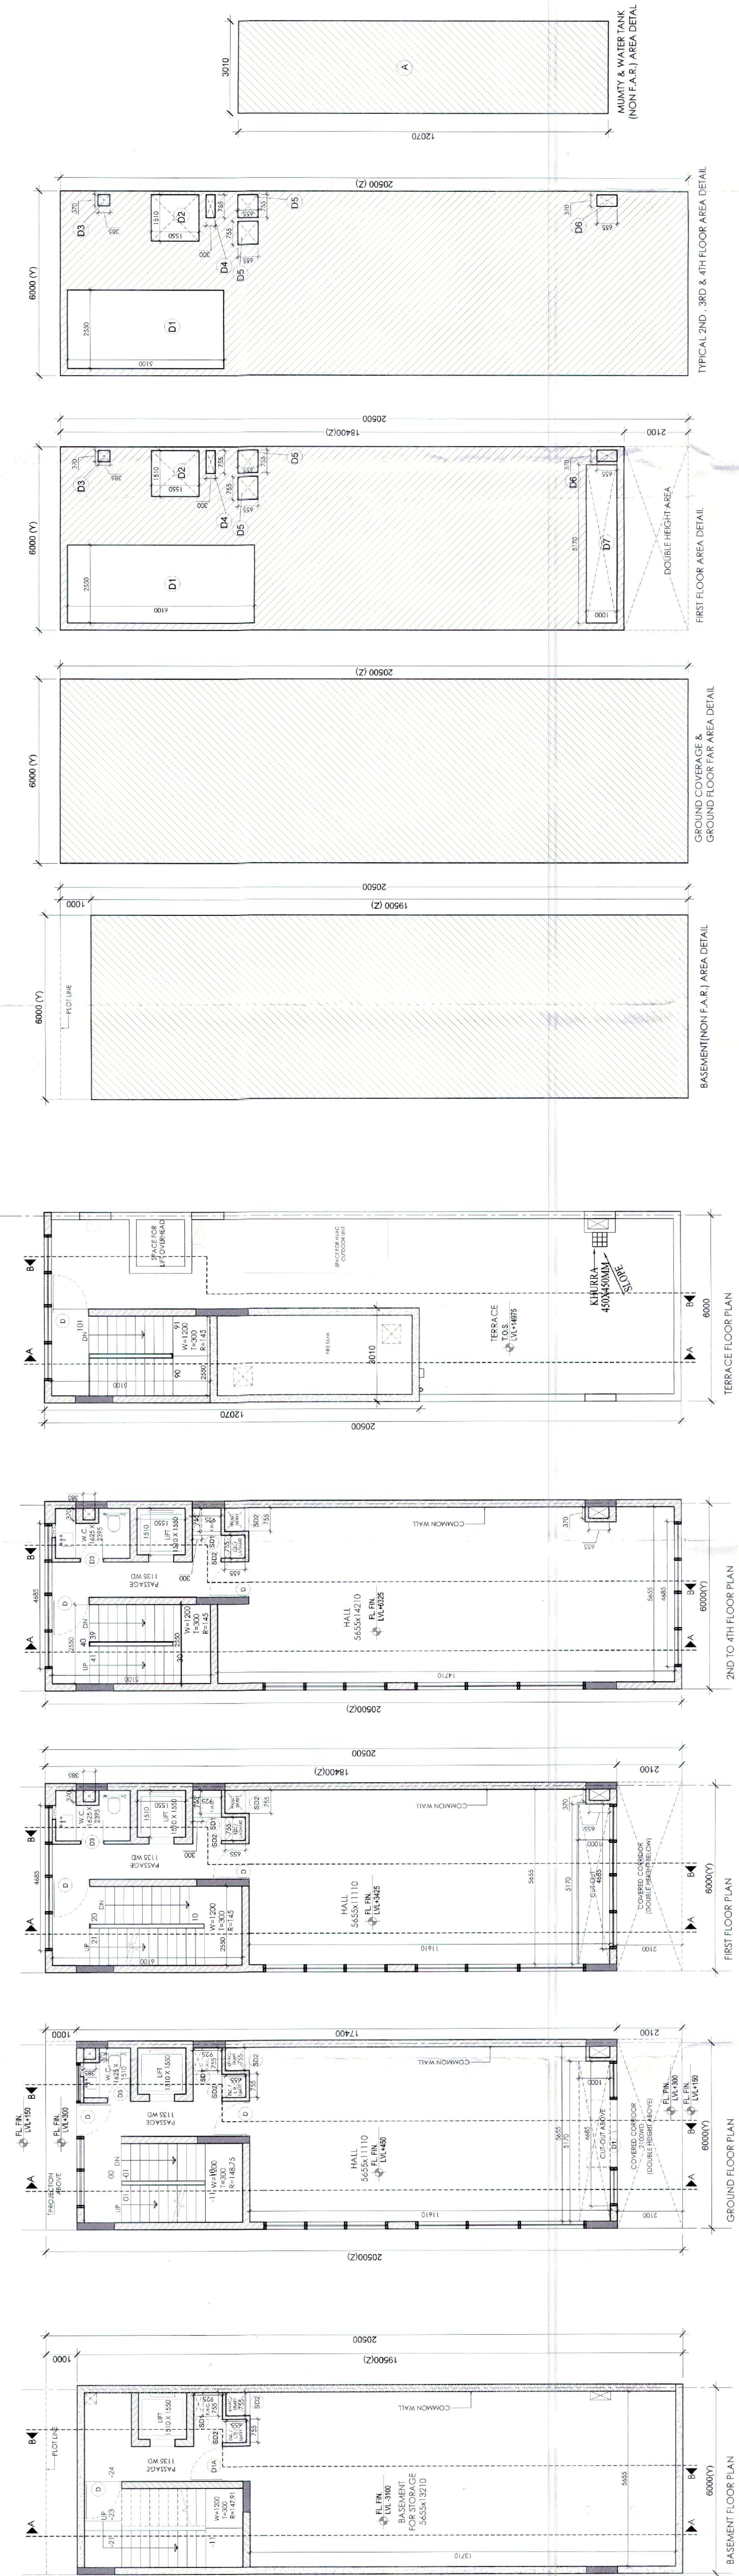


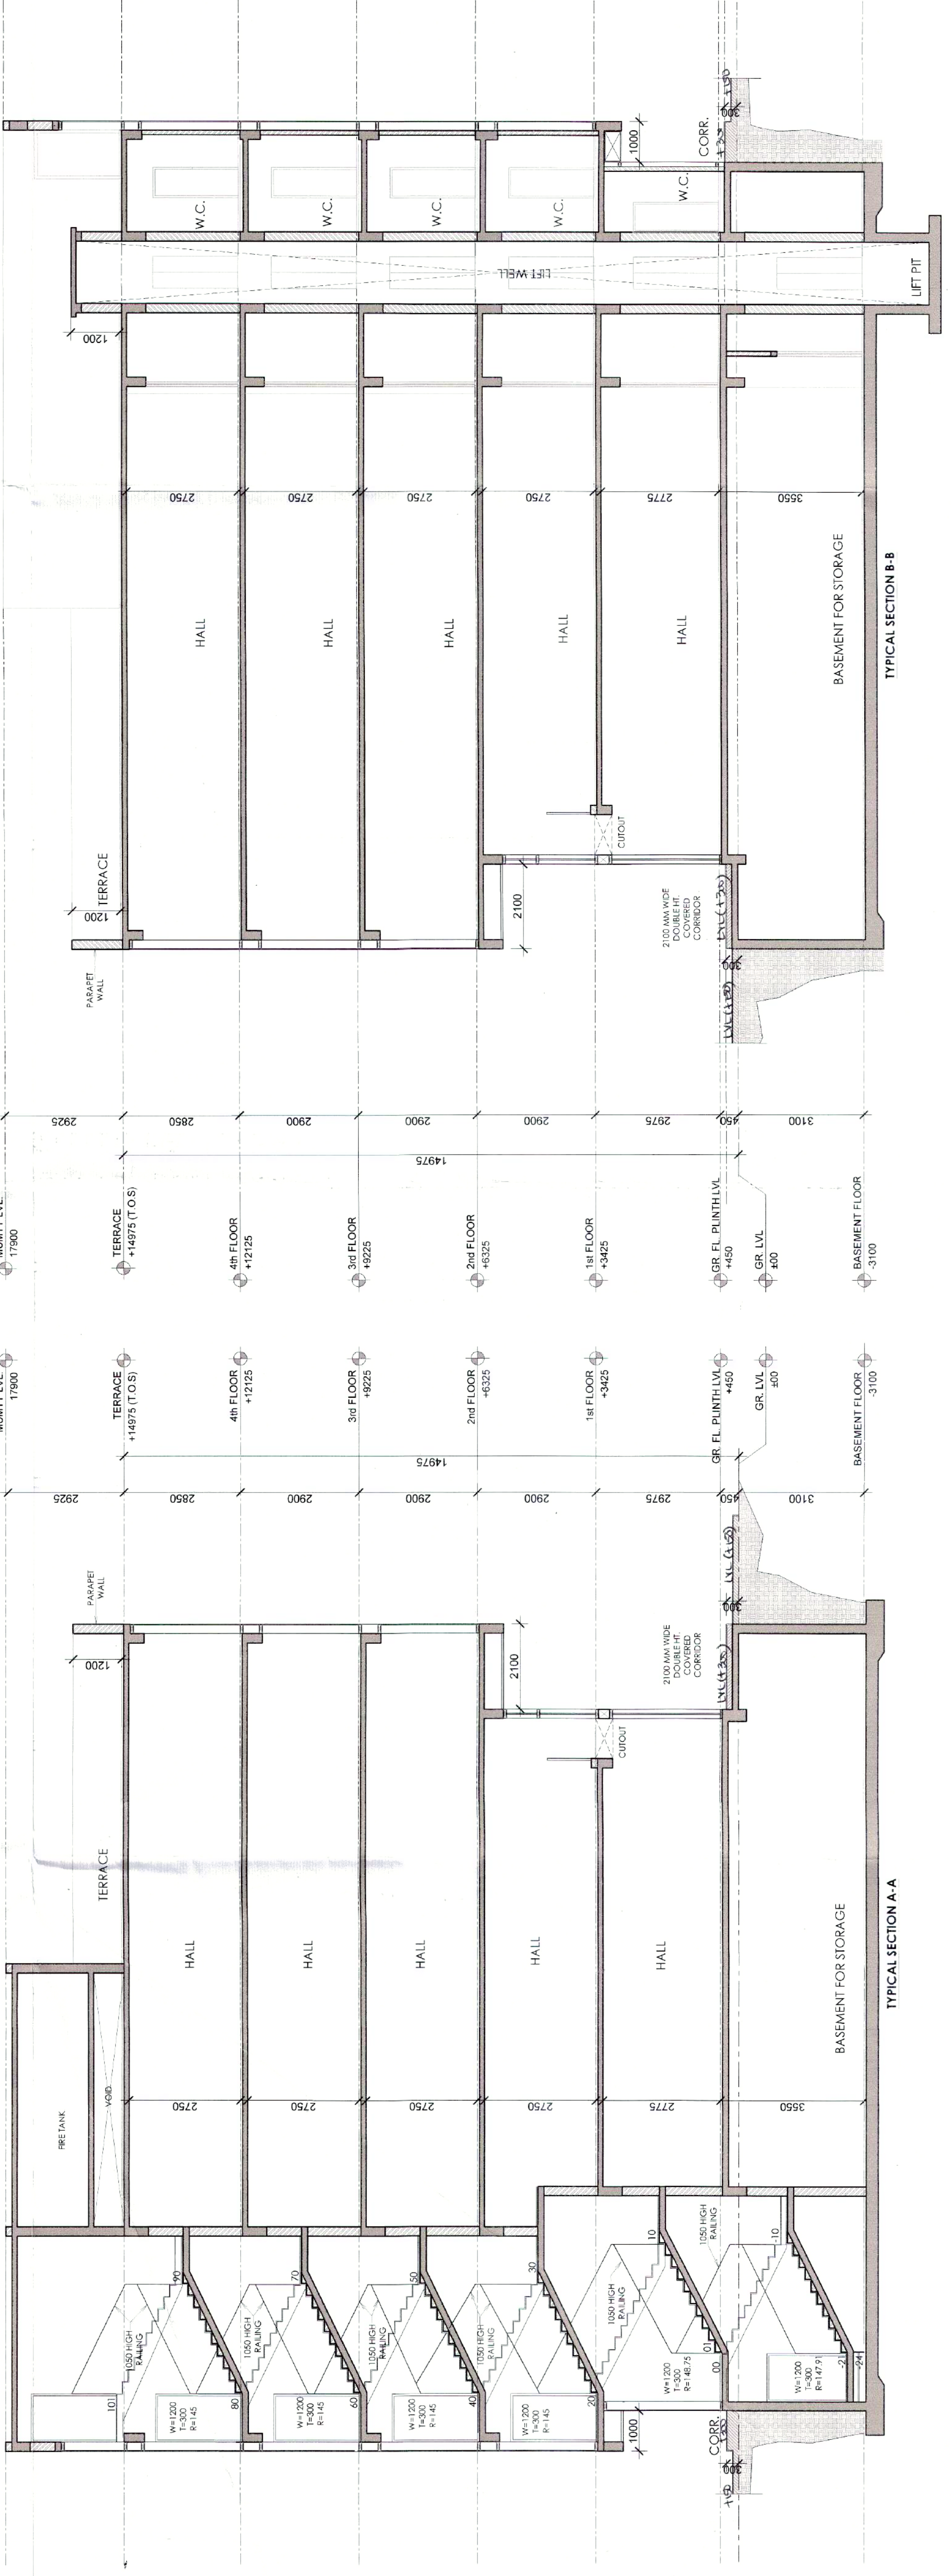

SCHEDULE OF OPENINGS			
S.NO	TYPE	SIZE	
1.	D	1200X2400	
2.	D1	2400X2400	
3.	D1A	1250X2100	
4.	D2	900X2100	
5.	D3	750X2100	
6.	SD1	925X2000	
7.	SD2	755X12000	
8.	V1	450X600	

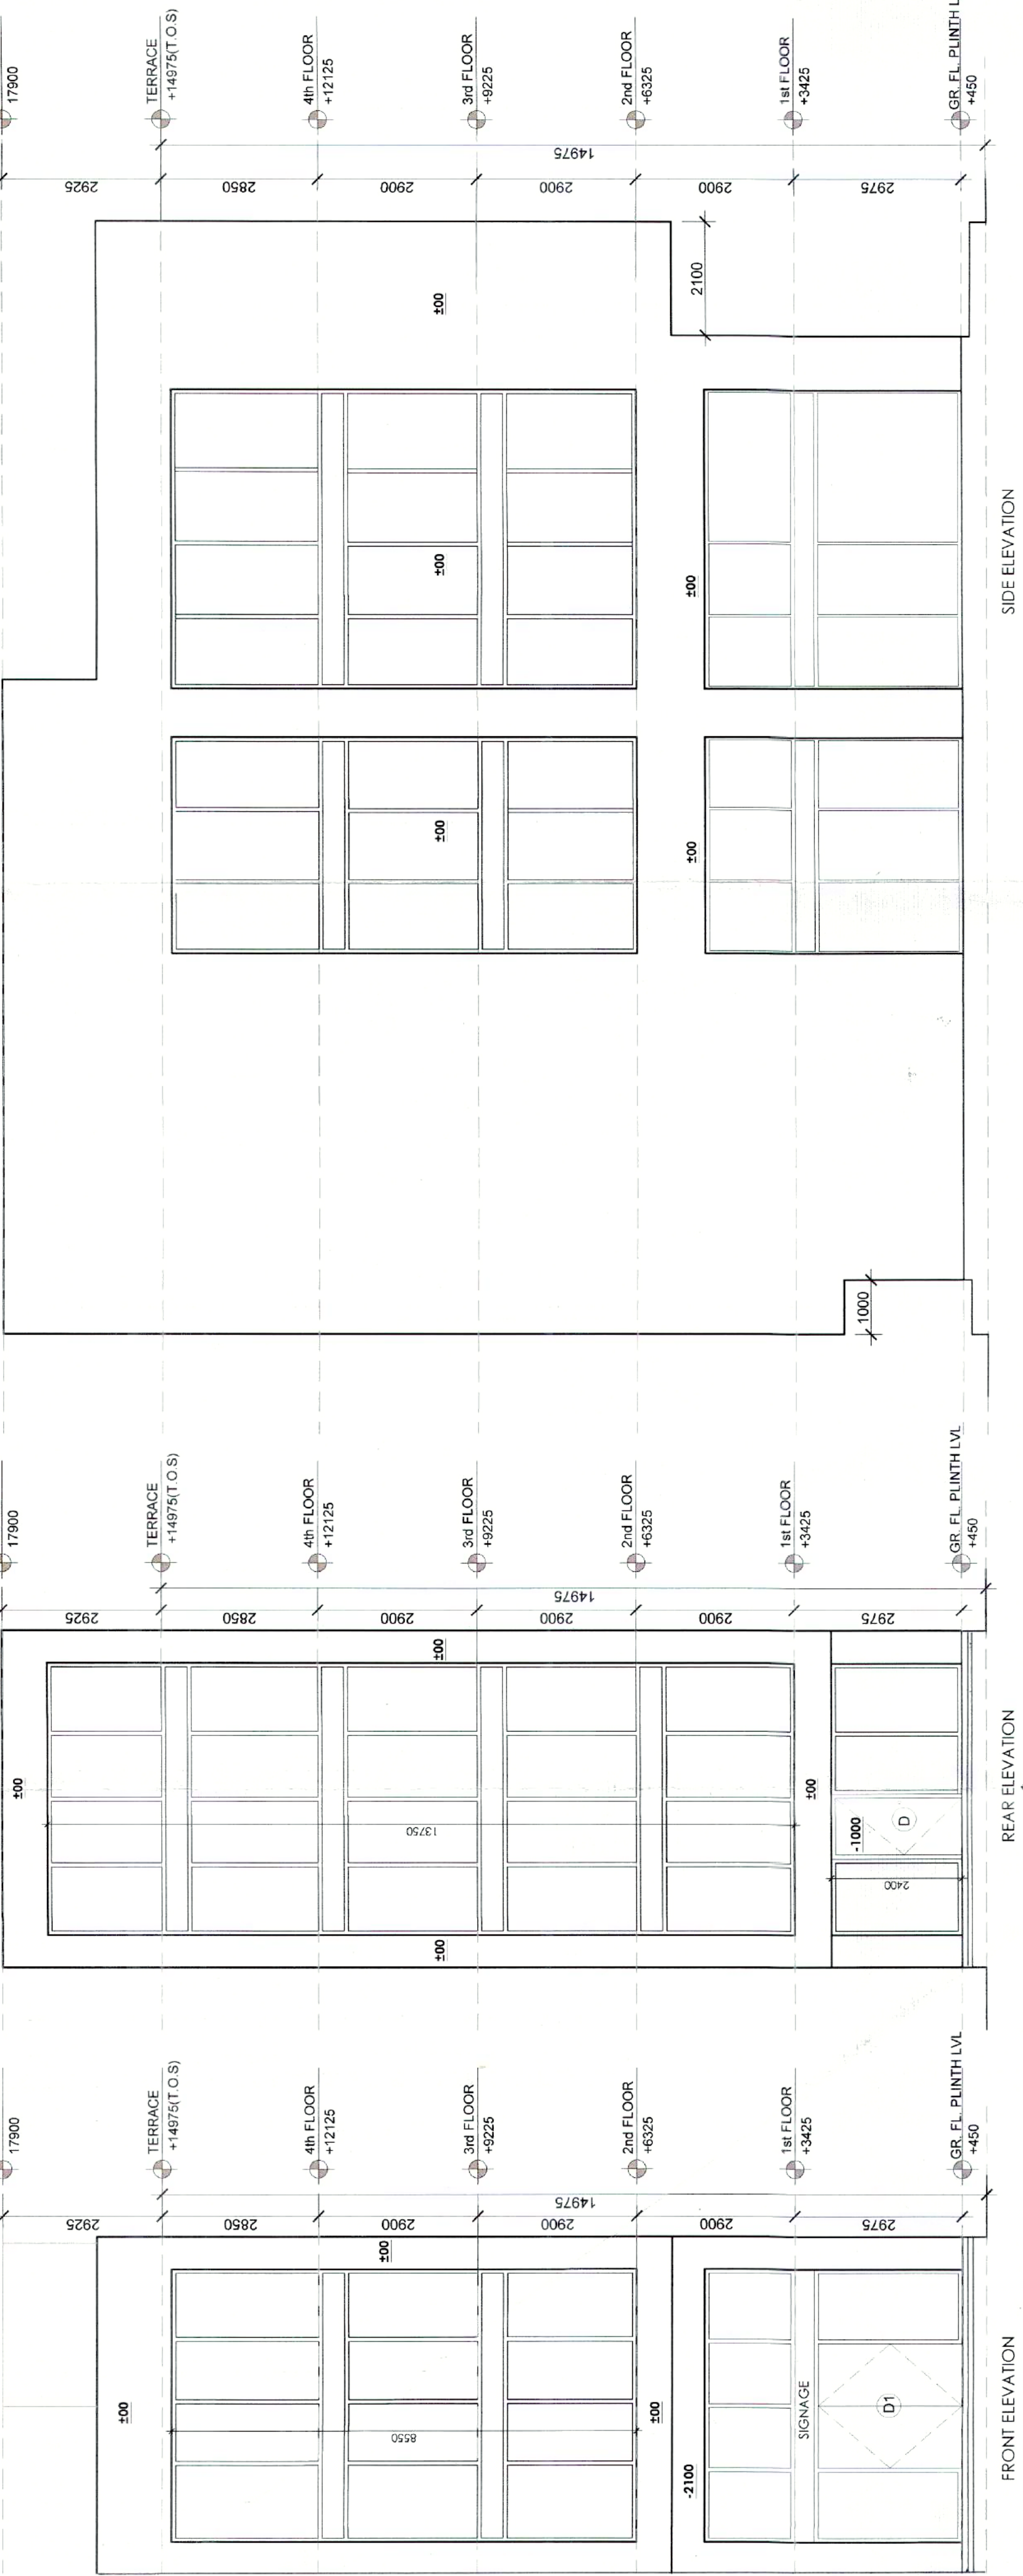

AREA DETAIL SUMMARY (sq.mt.)			
PLOT AREA	123.000		
PERM. F.A.R.	527.143		
PROPOSED F.A.R.	526.897		
BALANCED F.A.R.	0.246		
GROUND COVERAGE	223.000		
FLOORS			
BASMENT	F.A.R.	NON F.A.R.	
GROUND FLOOR	123.000	117.000	
1st FLOOR	85.734	24.666	
2nd FLOOR	106.054	16.946	
3rd FLOOR	106.054	16.946	
4th FLOOR	106.054	16.946	
M.M.T.Y. & FIRE TANK	0.000	36.331	
TOTAL	526.897	228.834	

Doc. No. - 067