


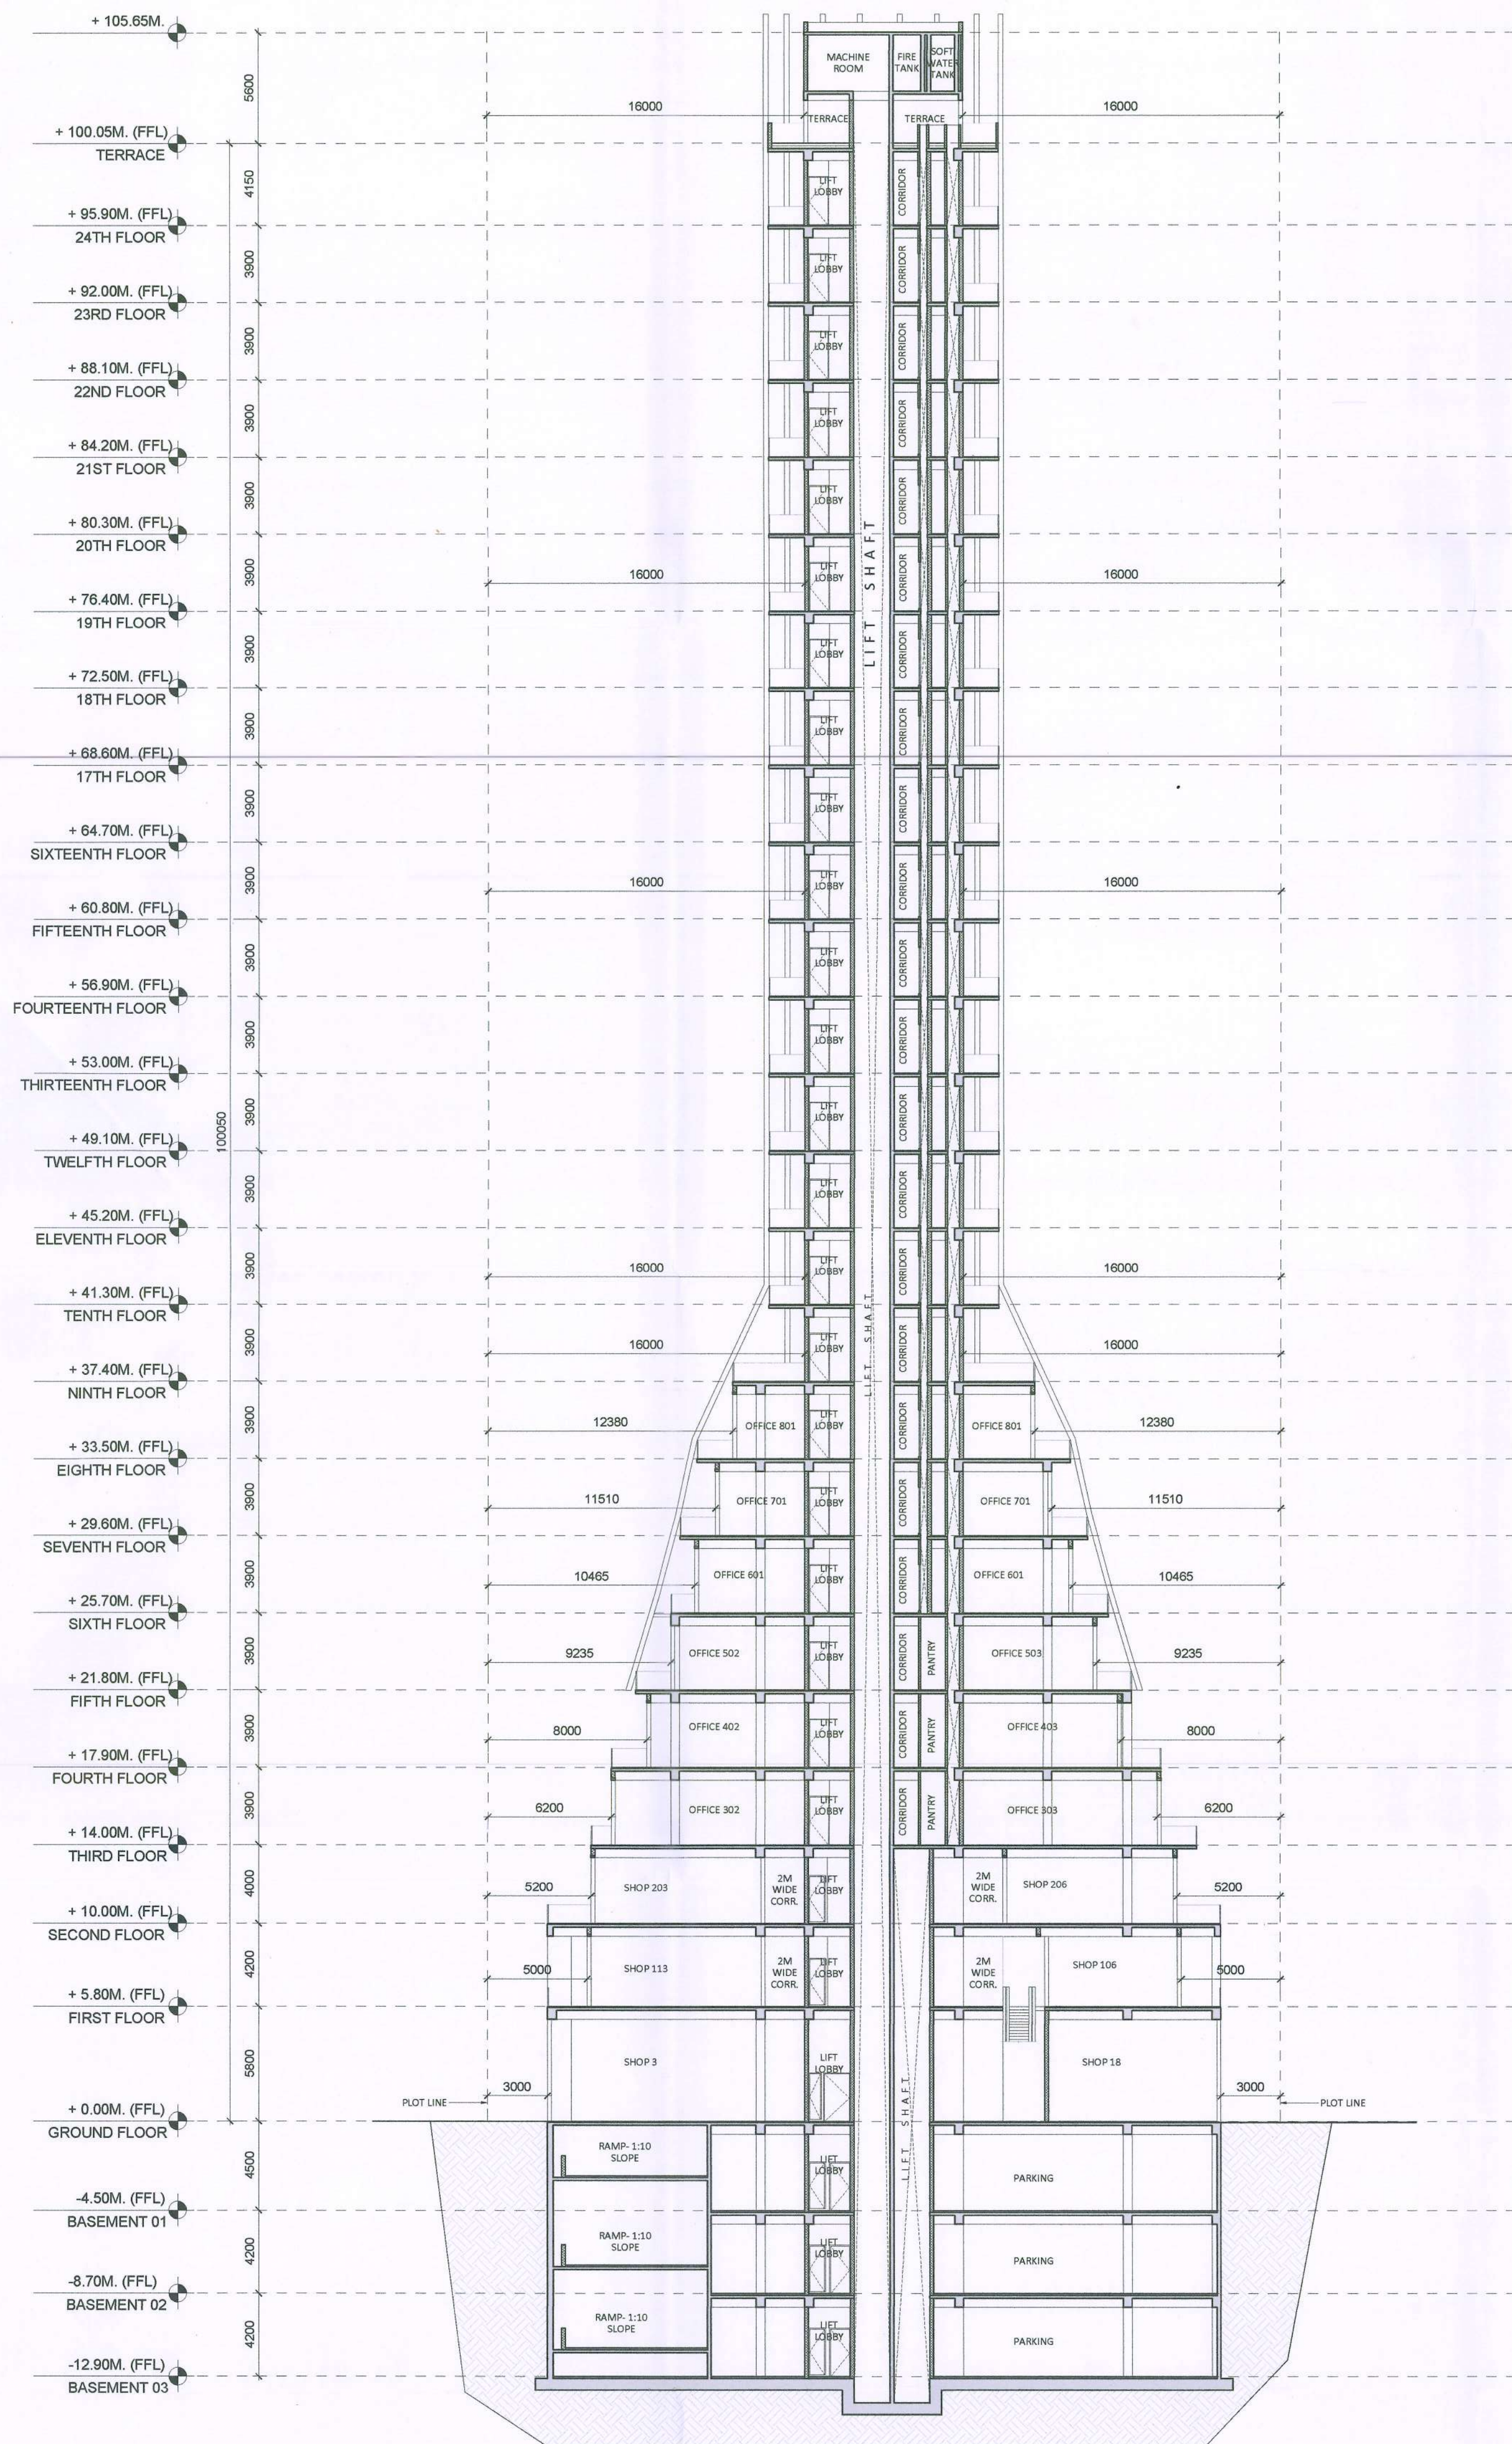

SECTION 2

Authority Signatory

SANCTIONED
Valid For Five Years
Sub. To Condition of Allotment Letter
For ESTATE OFFICER
HSVP GURUGRAM

Architects :

Ar. VINAY K. GOYAL
CA/2019/114662
H.No. 738/2, Patel Nagar, Gurugram

OWNER SIGN

ARCHITECT SIGN

For ESSEL INFRA LLP

Designated Partner/Auth. Sign.

Clients:

ESSEL INFRA LLP

Project Title :


COMMERCIAL COMPLEX SITE C1 IN SHOPPING CENTRE
SECTOR -43, GURUGRAM.

Drawing Title :

SUBMISSION DRAWINGS
SECTION

Scale : 1/200
Date : MAY-2023
Drawn By : S.G
Checked By : A.S
Sheet Size : A1

Drawing No : CP_SC_02

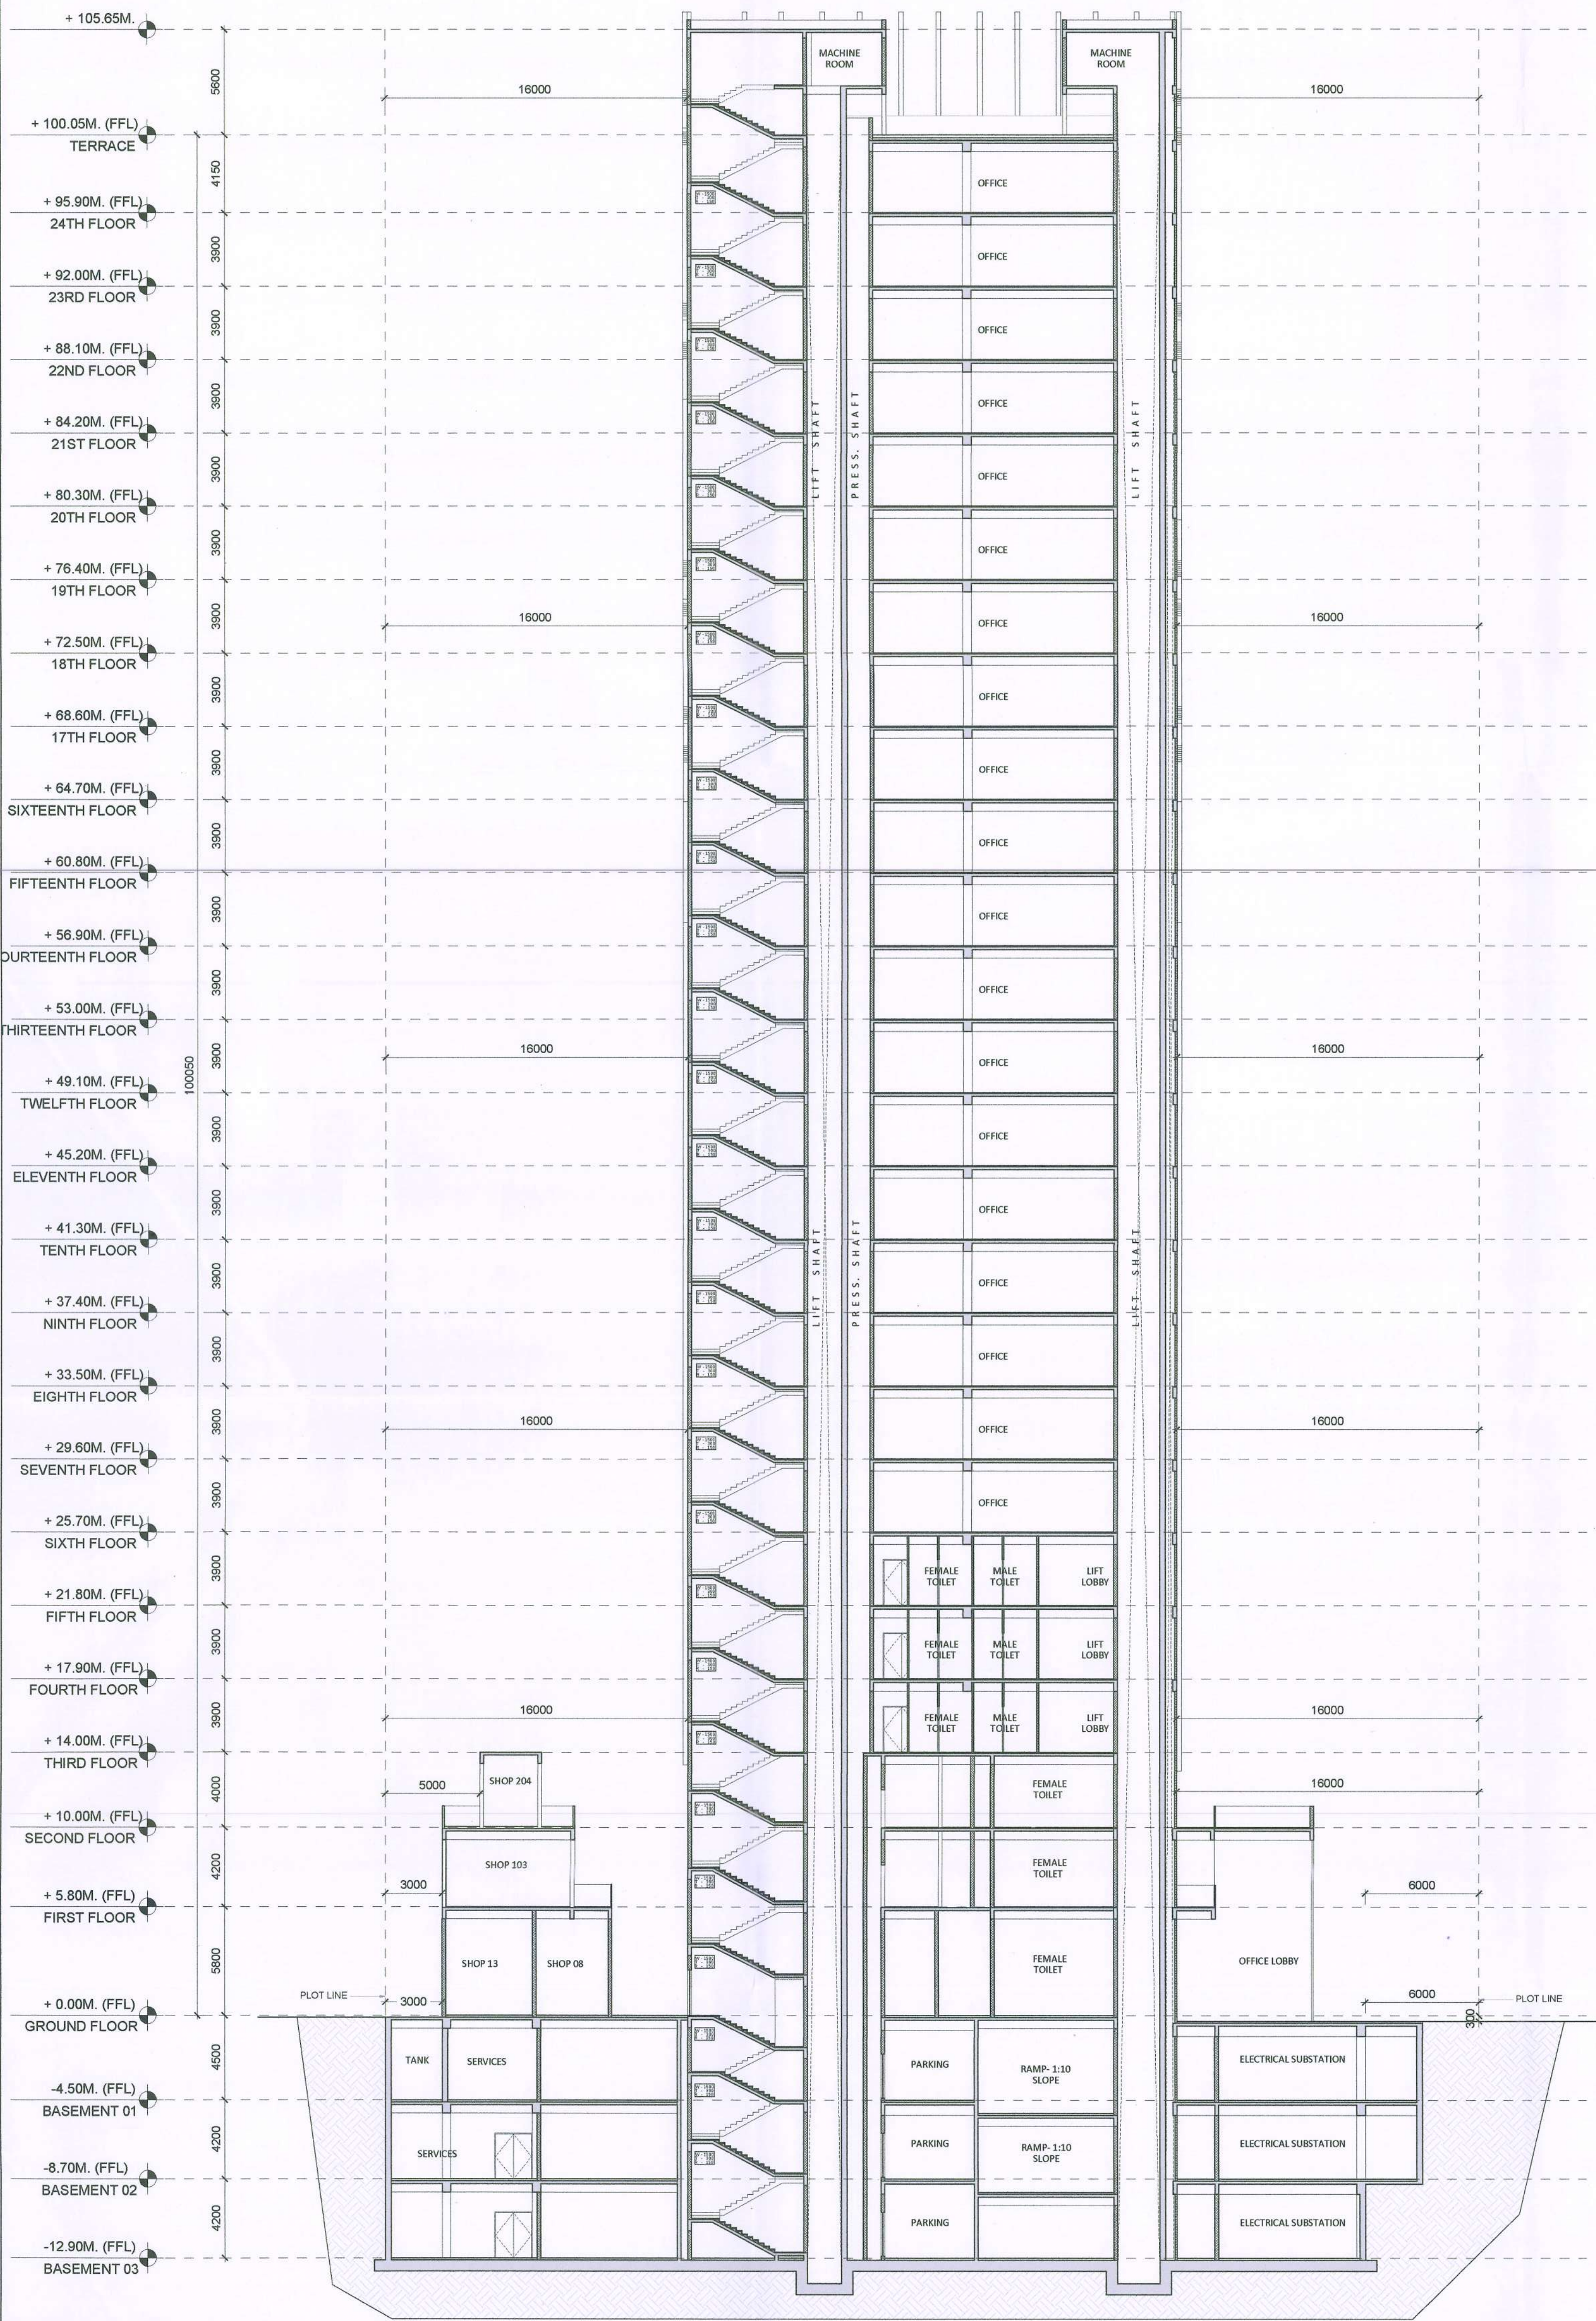

SECTION 1

Authority Signatory

SANCTIONED
Valid For Five Years
Sub. To Condition of Allotment Letter
For ESTATE OFFICER
HSVP GURUGRAM

Architects :

OWNER SIGN

For ESSEL INFRA LLP

Designated Partner/Auth. Sign.

ARCHITECT SIGN

Ar. VINOD K. GOYAL
CA/2019/114602
H.No. 739/2, Patel Nagar, Gurugram

Clients:

ESSEL INFRA LLP

Project Title :

COMMERCIAL COMPLEX SITE C1 IN SHOPPING CENTRE
SECTOR -43, GURUGRAM.

Drawing Title :

SUBMISSION DRAWINGS
SECTION

Scale : 1/200

Date : MAY-2023

Drawn By : S.G

Checked By : A.S

Sheet Size : A1

Drawing No : CP_SC_01