


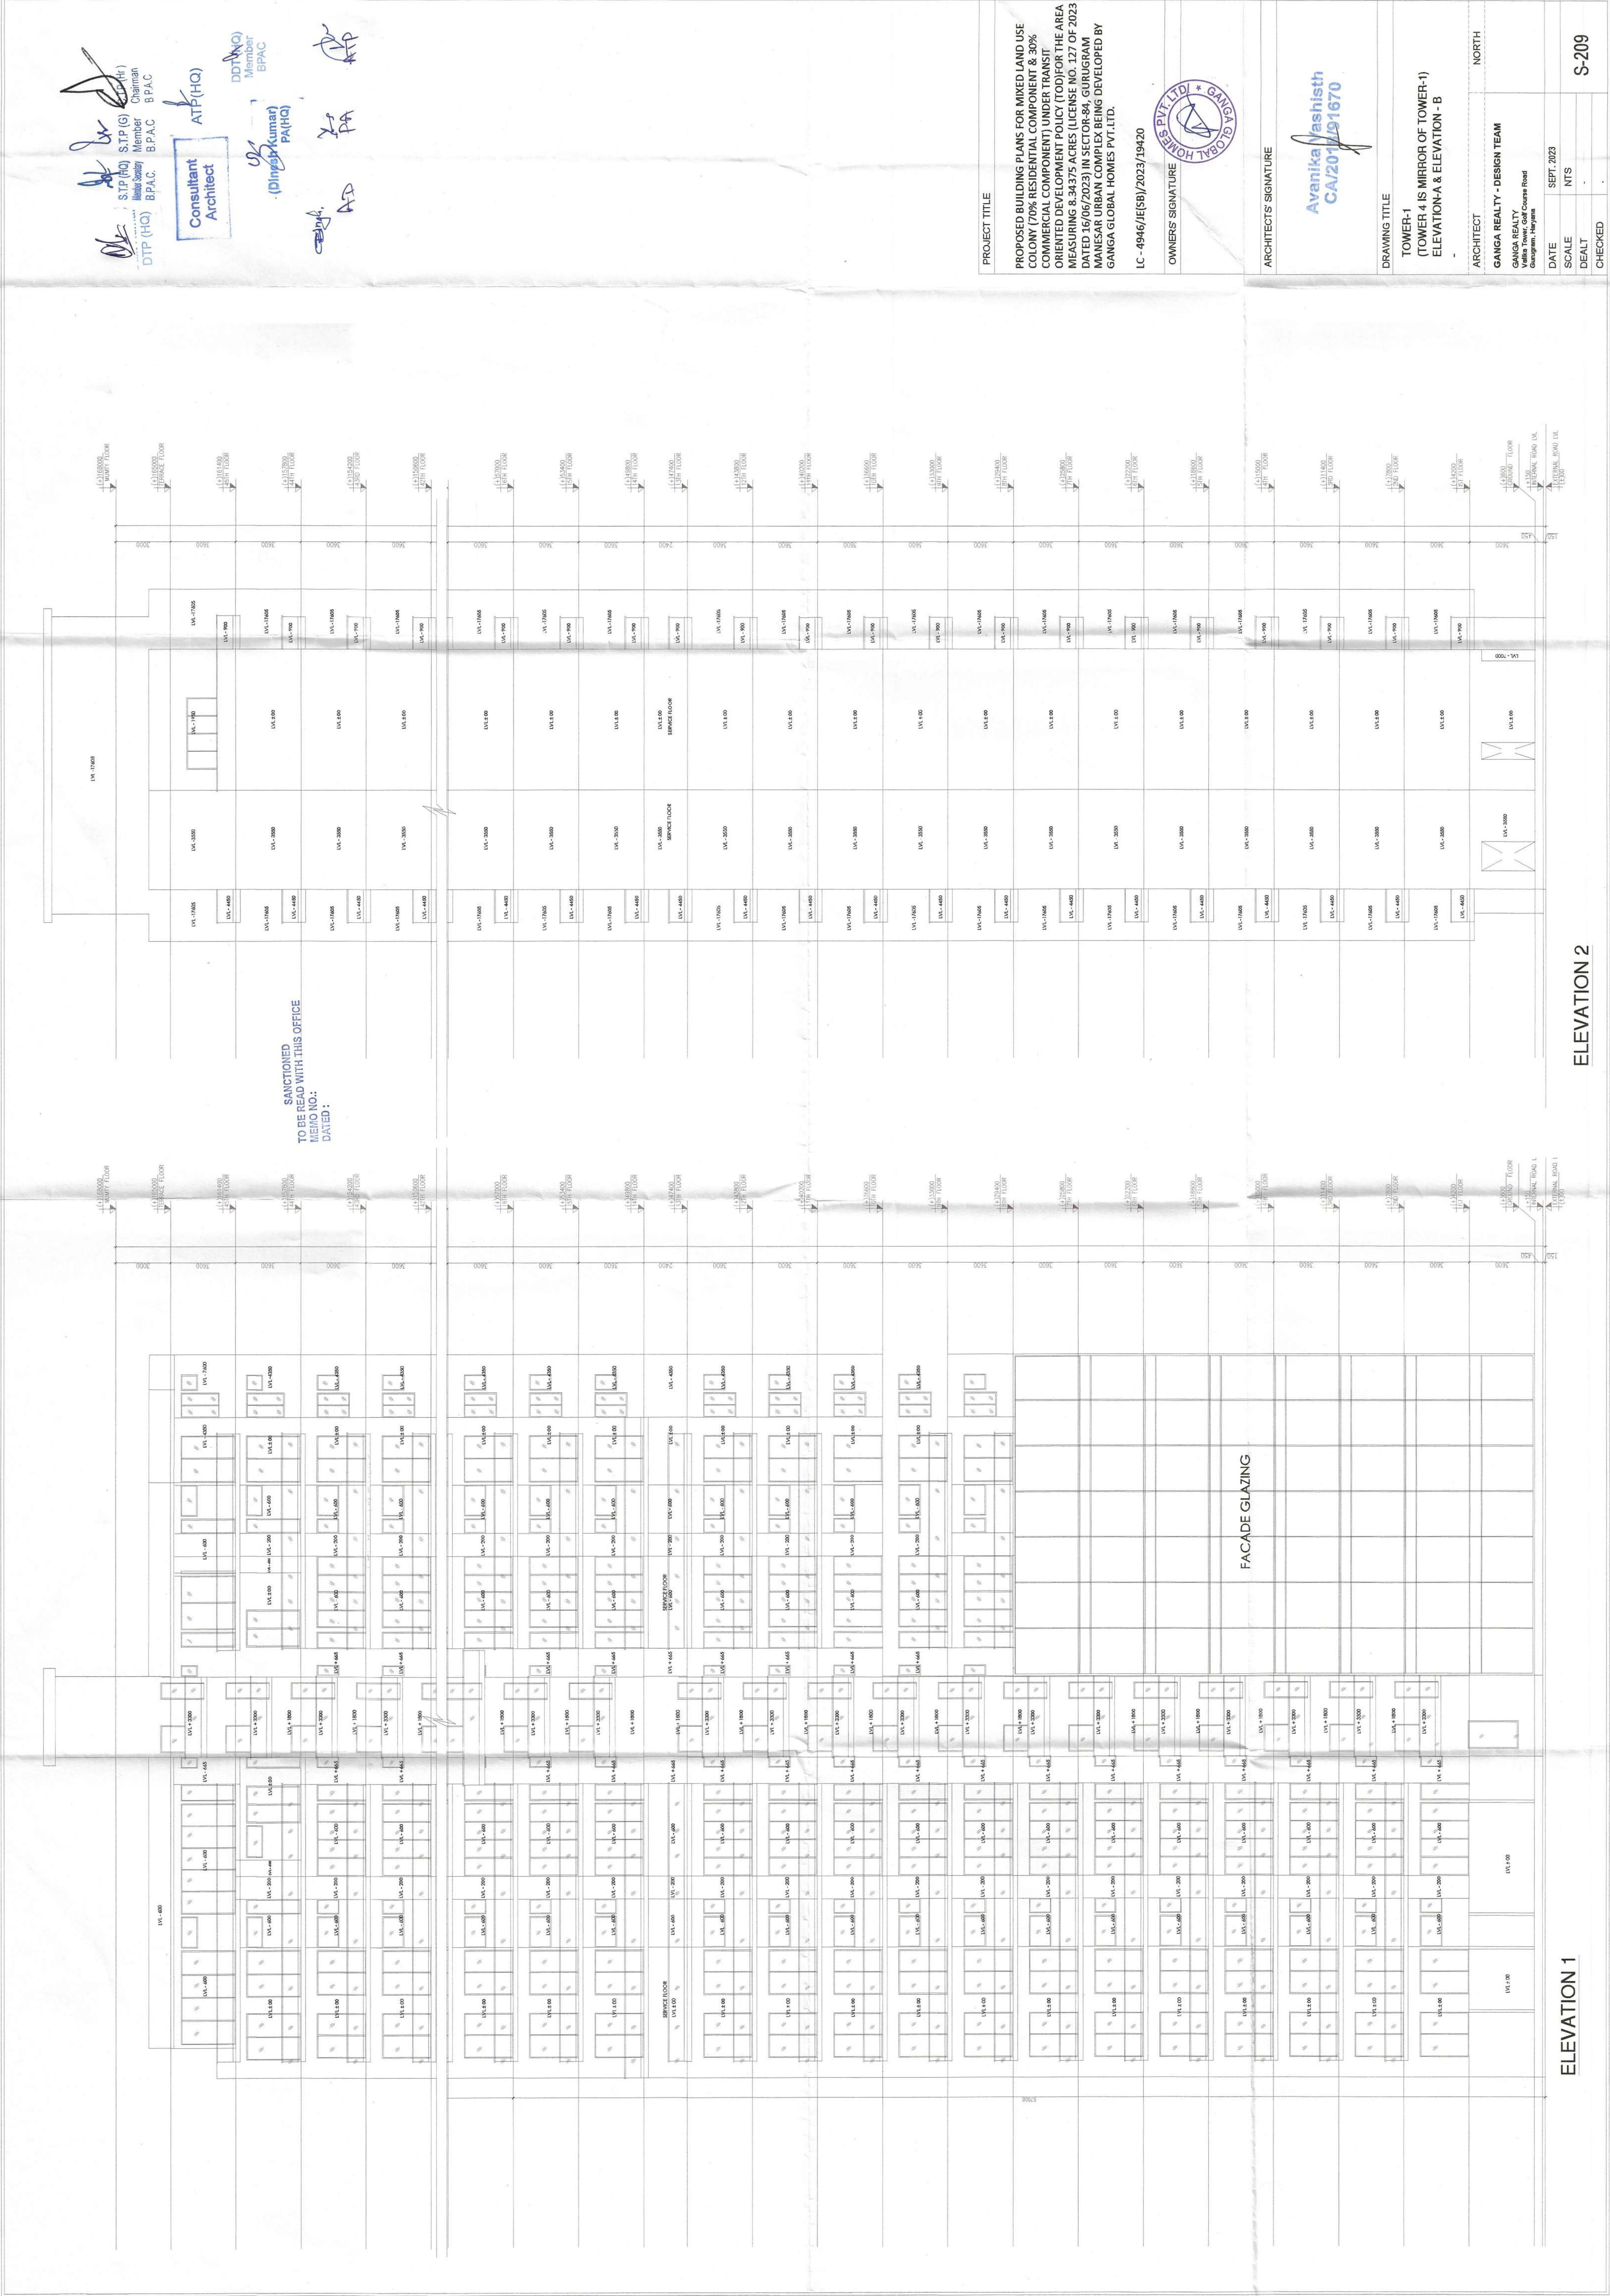

SANCTIONED
MEMO NO.:
DATED:

PROJECT TITLE	PROPOSED BUILDING PLANS FOR MIXED LAND USE COLONY (70% RESIDENTIAL COMPONENT & 30% COMMERCIAL COMPONENT) UNDER TRANSIT ORIENTED DEVELOPMENT POLICY (TOD) FOR THE AREA MEASURING 8.34/75 ACRES LICENSE NO. 127 OF 2023 DATED 16/06/2023 IN SECTOR-84, GURUGRAM MANESAR URBAN COMPLEX BEING DEVELOPED BY GANGA GLOBAL HOMES PVT. LTD.
OWNERS SIGNATURE	LC - 4946/JE(SB)/2023/19420
ARCHITECT'S SIGNATURE	 Avanika Vashisth CA/2014/91670
DRAWING TITLE	TOWER-1 (TOWER 4 IS MIRROR OF TOWER-1) ELEVATION-A & ELEVATION - B
ARCHITECT	GANGA REALTY - DESIGN TEAM GANGA REALTY Gurgaon, Haryana
DATE	SEPT. 2023
SCALE	NYS
DEALT	
CHECKED	

ELEVATION 2

ELEVATION 1

S-209