

DOOR/WINDOW SCHEDULE					
S No.	TYPE	WIDTH (MM)	CILL (MM)	UNTEL (MM)	HEIGHT (MM)
1	D1	1800	±0.0	-2700	2700
2	D2	1500	±0.0	-2700	2700
3	D3	1200	±0.0	-2700	2700
4	D4	900	±0.0	-2700	2700
5	D5	750	±0.0	-2700	2700
6	DW1	2450	±0.0	-2700	2700
7	DW2	3500	±0.0	-2700	2700
8	DW3	1200	±0.0	-2700	2700
9	FD	900	±0.0	-2700	2700
10	GD1	1800	±0.0	-2700	2700
11	G1	3500	±0.0	-2700	2700
12	W1	2000	-400	-2700	1800
13	W2	2450	-400	-2700	1800
14	W4	1500	ASF ELEVATION		
15	V1	950	+1500	-2700	1200
16	V2	800	+1500	-2700	1200
17	V3	600	+1500	-2700	1200
18	V4	1700	+1500	-2700	1200
19	V5	3755	+1500	-2700	1200

NOTE:- UNTEL LEVEL OF 13M / SERVICE FLOOR WILL BE 1750mm

* D3 & FD - 4HR FIRE RATED

PROJECT TITLE

PROPOSED BUILDING PLANS FOR MIXED LAND USE COLONY (70% RESIDENTIAL COMPONENT & 30% COMMERCIAL COMPONENT) UNDER TRANSIT ORIENTED DEVELOPMENT POLICY (TOD) FOR THE AREA MEASURING 8.34375 ACRES (LICENSE NO. 127 OF 2023 DATED 16/06/2023) IN SECTOR-84, GURUGRAM MANESAR URBAN COMPLEX BEING DEVELOPED BY GANGA GLOBAL HOMES PVT.LTD.

LC - 4946/JESB/2023/19420

OWNERS SIGNATURE



ARCHITECTS SIGNATURE


Avinash Ashish
CA201891670

DRAWING TITLE

TOWER - 2
(TOWER - 3 IS MIRROR OF TOWER - 2)
ELEVATION 1 & 2

ARCHITECT

GANGA REALTY - DESIGN TEAM
GANGA REALTY
Vesta Tower Golf Course Road
Gurgaon, Haryana

DATE

SEPT. 2023

SCALE


1:100

CHECKED

AG

DA

S - 221

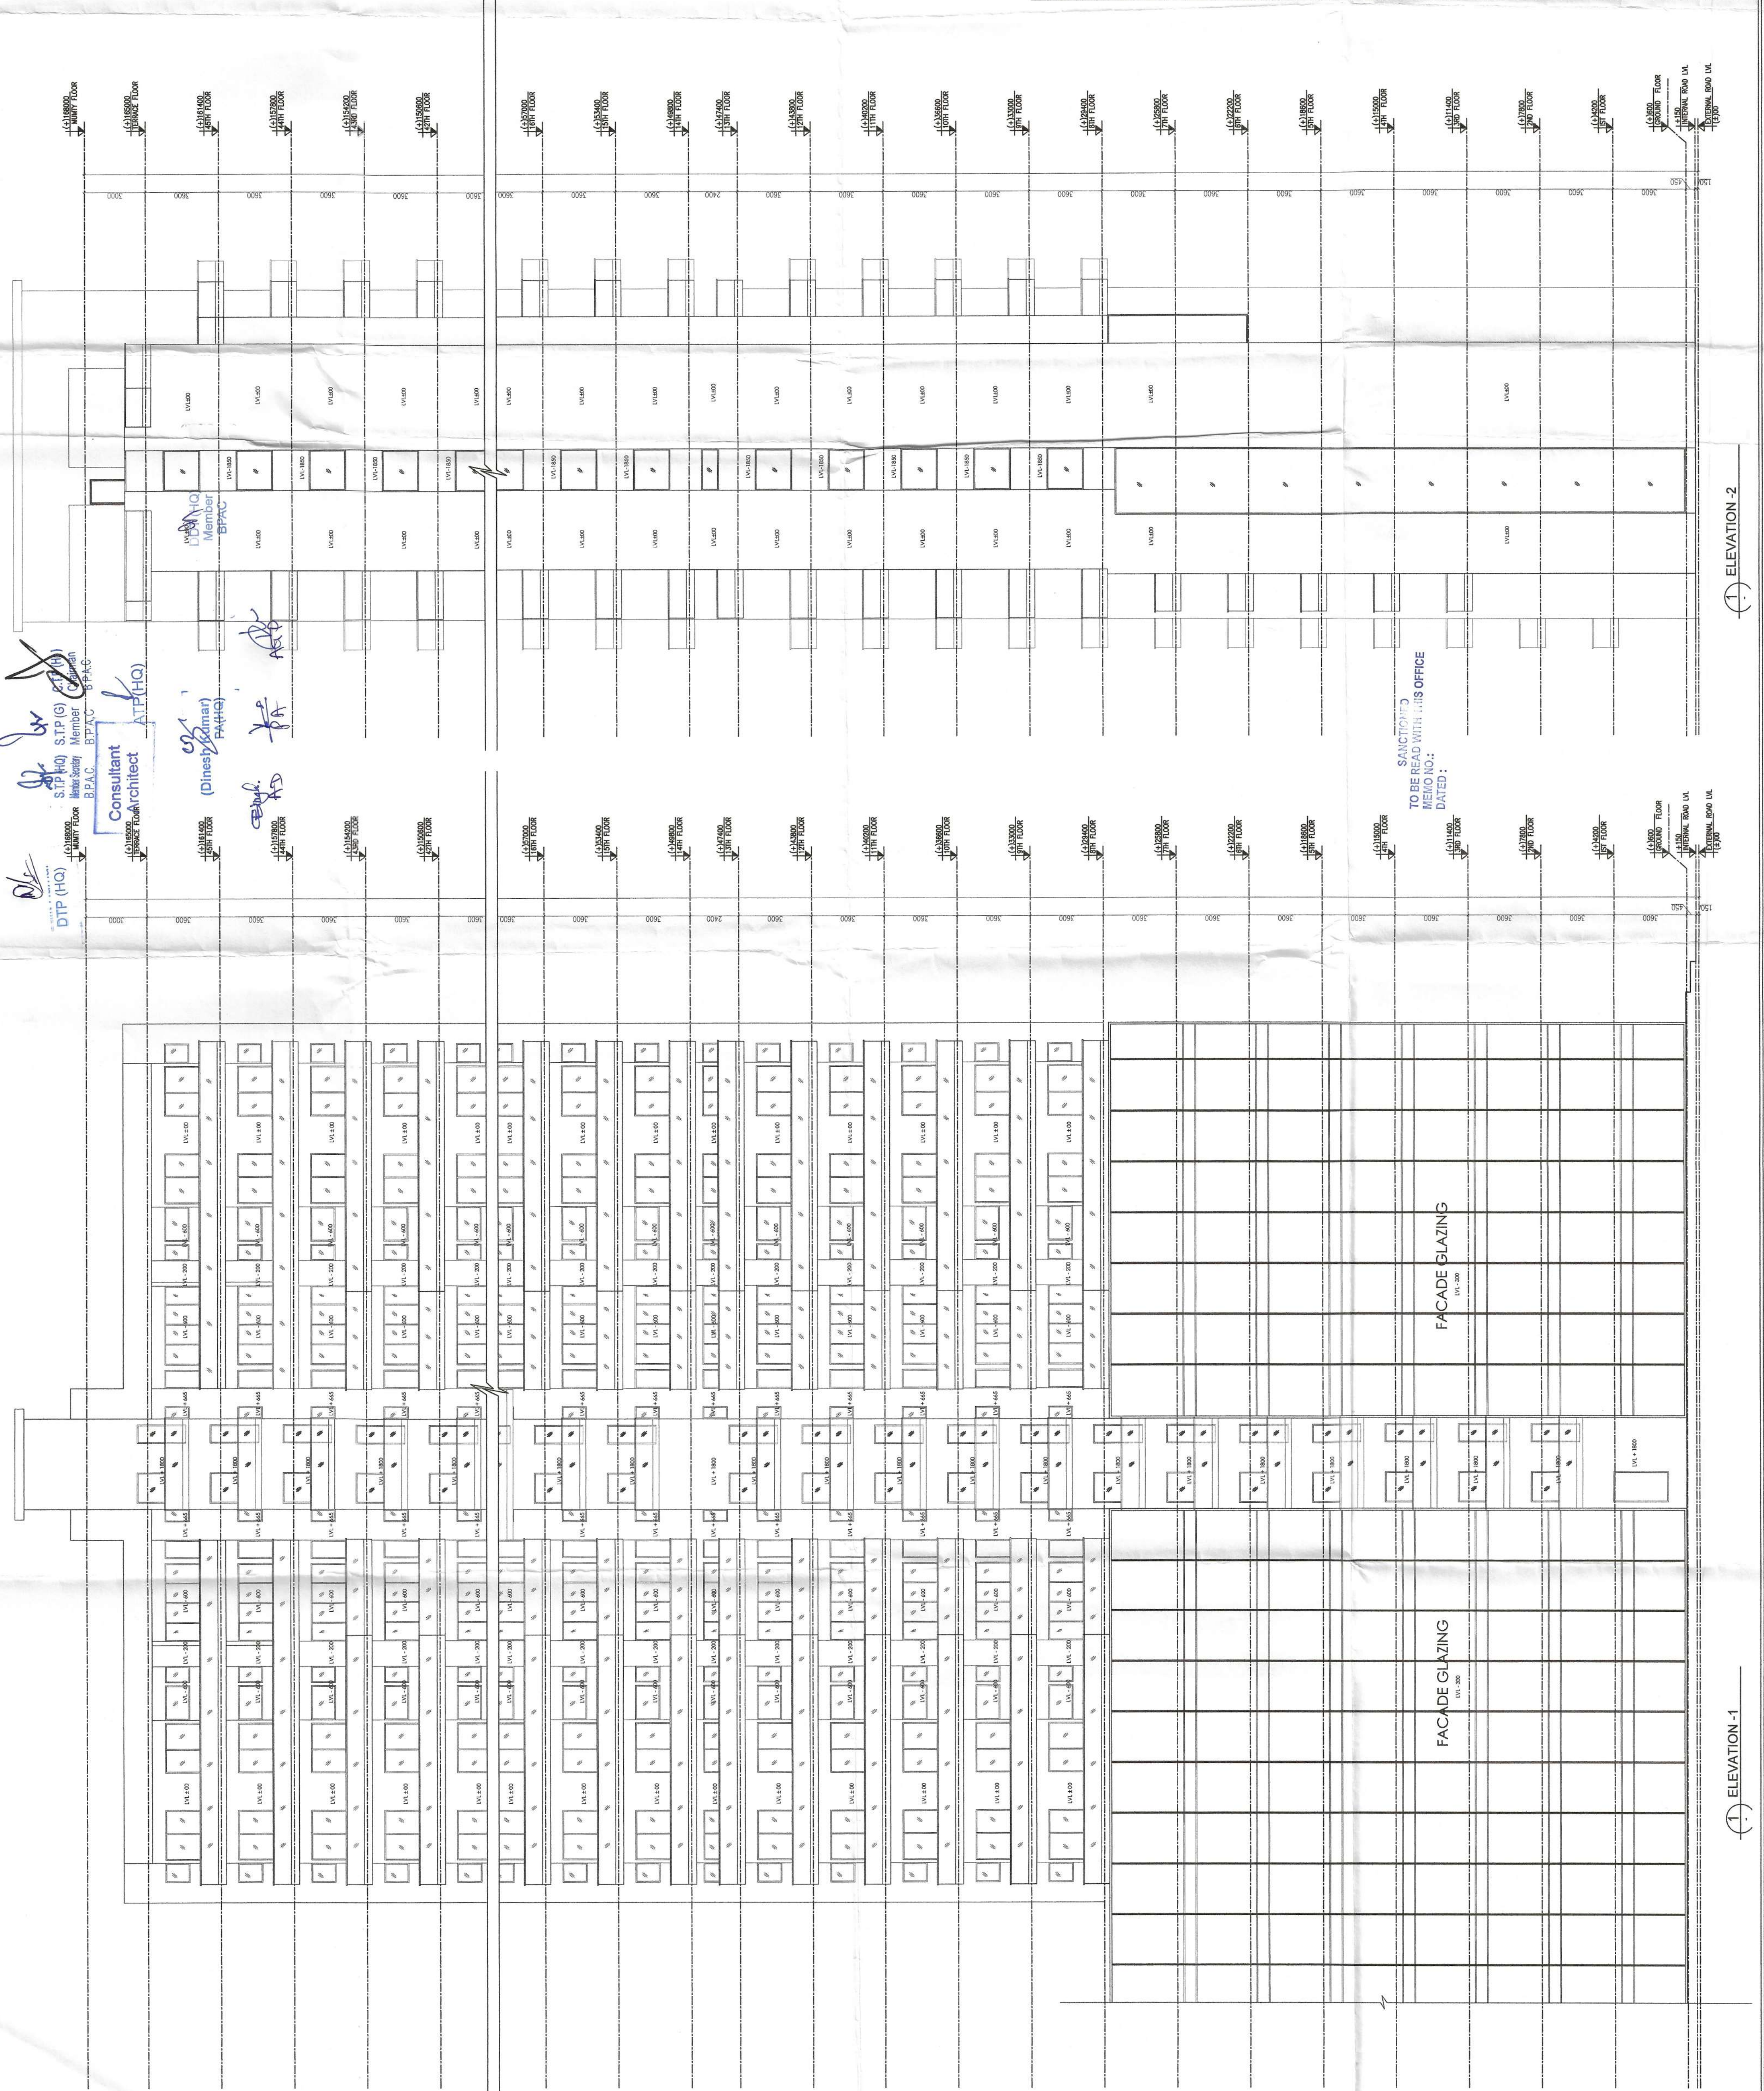

(1) ELEVATION - 2