

DOOR/WINDOW SCHEDULE					
S. NO.	TYPE	WIDTH (MM)	CALL (MM)	UNTEL (MM)	HEIGHT (MM)
1	D1	1800	±0.0	+2700	2700
2	D2	1500	±0.0	+2700	2700
3	D3	1200	±0.0	+2700	2700
4	D4	900	±0.0	+2700	2700
5	D5	750	±0.0	+2700	2700
6	DW1	2450	±0.0	+2700	2700
7	DW2	3000	±0.0	+2700	2700
8	DW3	1200	±0.0	+2700	2700
9	FD	900	±0.0	+2700	2700
10	GD1	1800	±0.0	+2700	2700
11	G1	3860	±0.0	+2700	2700
12	W1	2000	+900	+2700	1800
13	W2	2450	+900	+2700	1800
14	W4	1500		AS ELEVATION	
15	V1	950	+1500	+2700	1200
16	V2	800	+1500	+2700	1200
17	V3	800	+1500	+2700	1200
18	V4	1700	+1500	+2700	1200
19	V5	3755	+1500	+2700	1200

NOTE :- UNTEL LEVEL OF 13th / SERVICE FLOOR WILL BE 1750mm

* D3 & FD - 4HR FIRE RATED

PROJECT TITLE
PROPOSED BUILDING PLANS FOR MIXED LAND USE COLONY (70% RESIDENTIAL COMPONENT & 30% COMMERCIAL COMPONENT) UNDER TRANSIT ORIENTED DEVELOPMENT POLICY (TOD) FOR THE AREA MEASURING 8.34375 ACRES (LICENSE NO. 127 OF 2023 DATED 16/06/2023) IN SECTOR-84, GURUGRAM MANESAR URBAN COMPLEX BEING DEVELOPED BY GANGA GLOBAL HOMES PVT. LTD.

LC - 4946/JE(SB)/2023/19420

OWNERS SIGNATURE



ARCHITECT'S SIGNATURE

Avanish Vashishth
CA201891670

DRAWING TITLE

TOWER - 2
(TOWER - 3 IS MIRROR OF TOWER - 2)
SECTION - A & SECTION - B

ARCHITECT

GANGA REALTY - DESIGN TEAM

GANGA REALTY
Gurgaon, Haryana

DATE

SCALE

DEALT

CHECKED


AG

DA

SEPT. 2023

1:100

S - 220

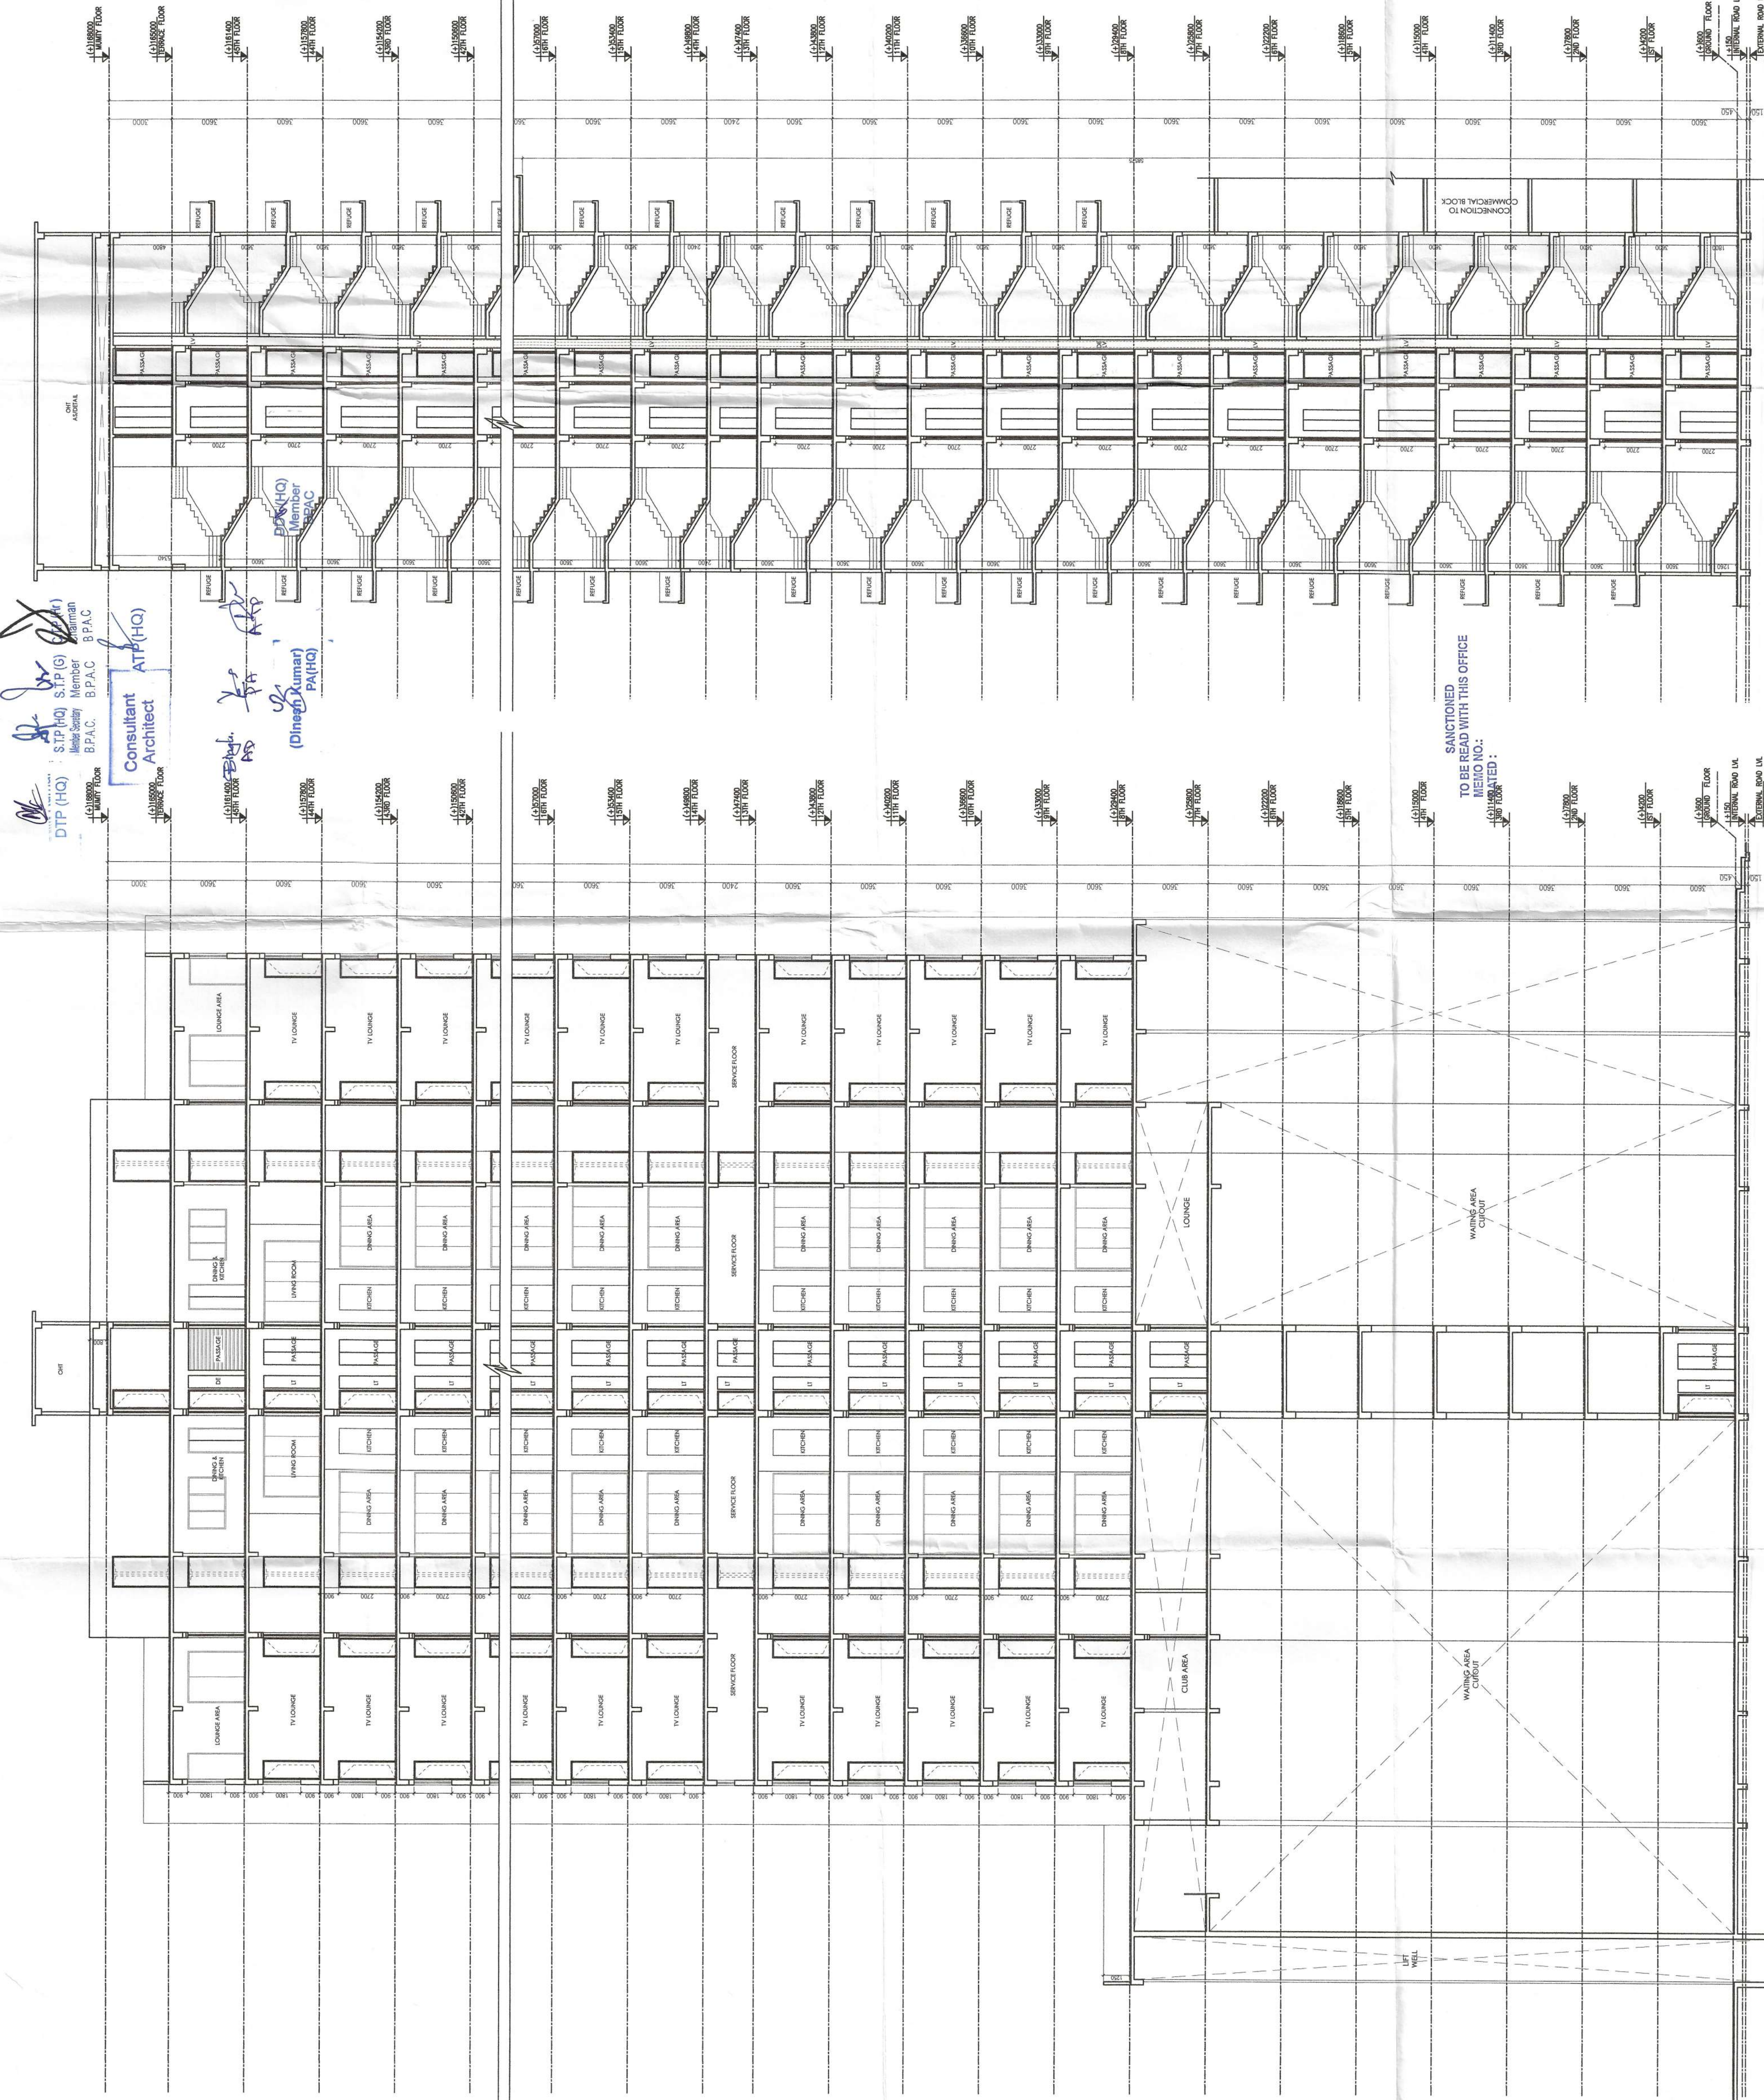

SECTION - B

SECTION - A