

Note :-

Approved by
DTP (HO)
Contract
Architect
AIR(HO)
(SATYA PAL)
JD (HO)

RECOMMENDED BY
DTP (HO)
Contract
Architect
AIR(HO)
(SATYA PAL)
JD (HO)

TO BE REAPPROVED BY
DTP (HO)
Contract
Architect
AIR(HO)
(SATYA PAL)
JD (HO)

PROJECT
PROPOSED BUILDING PLAN OF RESIDENTIAL
GROUP HOUSING SCHEME UNDER NLP FOR
THE AREA MEASURING 15.833 ACRES
(LICENCE NO.141 OF 2023 DATED 10/07/2023)
(MIGRATION FROM GROUP HOUSING PART OF
RESIDENTIAL PLOTTED COLONY MEASURING
175.593 ACRES & LICENCE NO.111 OF 2010 FOR
118.562 ACRES & LICENCE NO.114 OF 2011 FOR
57.031 ACRES IN SECTOR-3, PINJORE KALKA
URBAN COMPLEX BEING DEVELOPED BY DLF
HOMES PANCHKULA PVT.LTD.

Architect
Hafeez
Contractor

ASSOCIATE ARCHITECTS

RISIMIS
ARCHITECTS

RSMS ARCHITECTS PVT. LTD.
89, Nord Ninos Bhawan Kunj
(Behind D2), Vasant Kunj,
New Delhi-110070.
Tel:-011-26898616,26898617

ARCHITECT'S SEAL
& SIGNATURE

OWNER'S SEAL
& SIGNATURE

SHABABUDDIN
CA/200595523



Scale : 1:100

Drawing Title:-

GROUND TO 4TH FLOOR & BASEMENT,
(TYPICAL 3BHK)

Drawing No:-

A-03

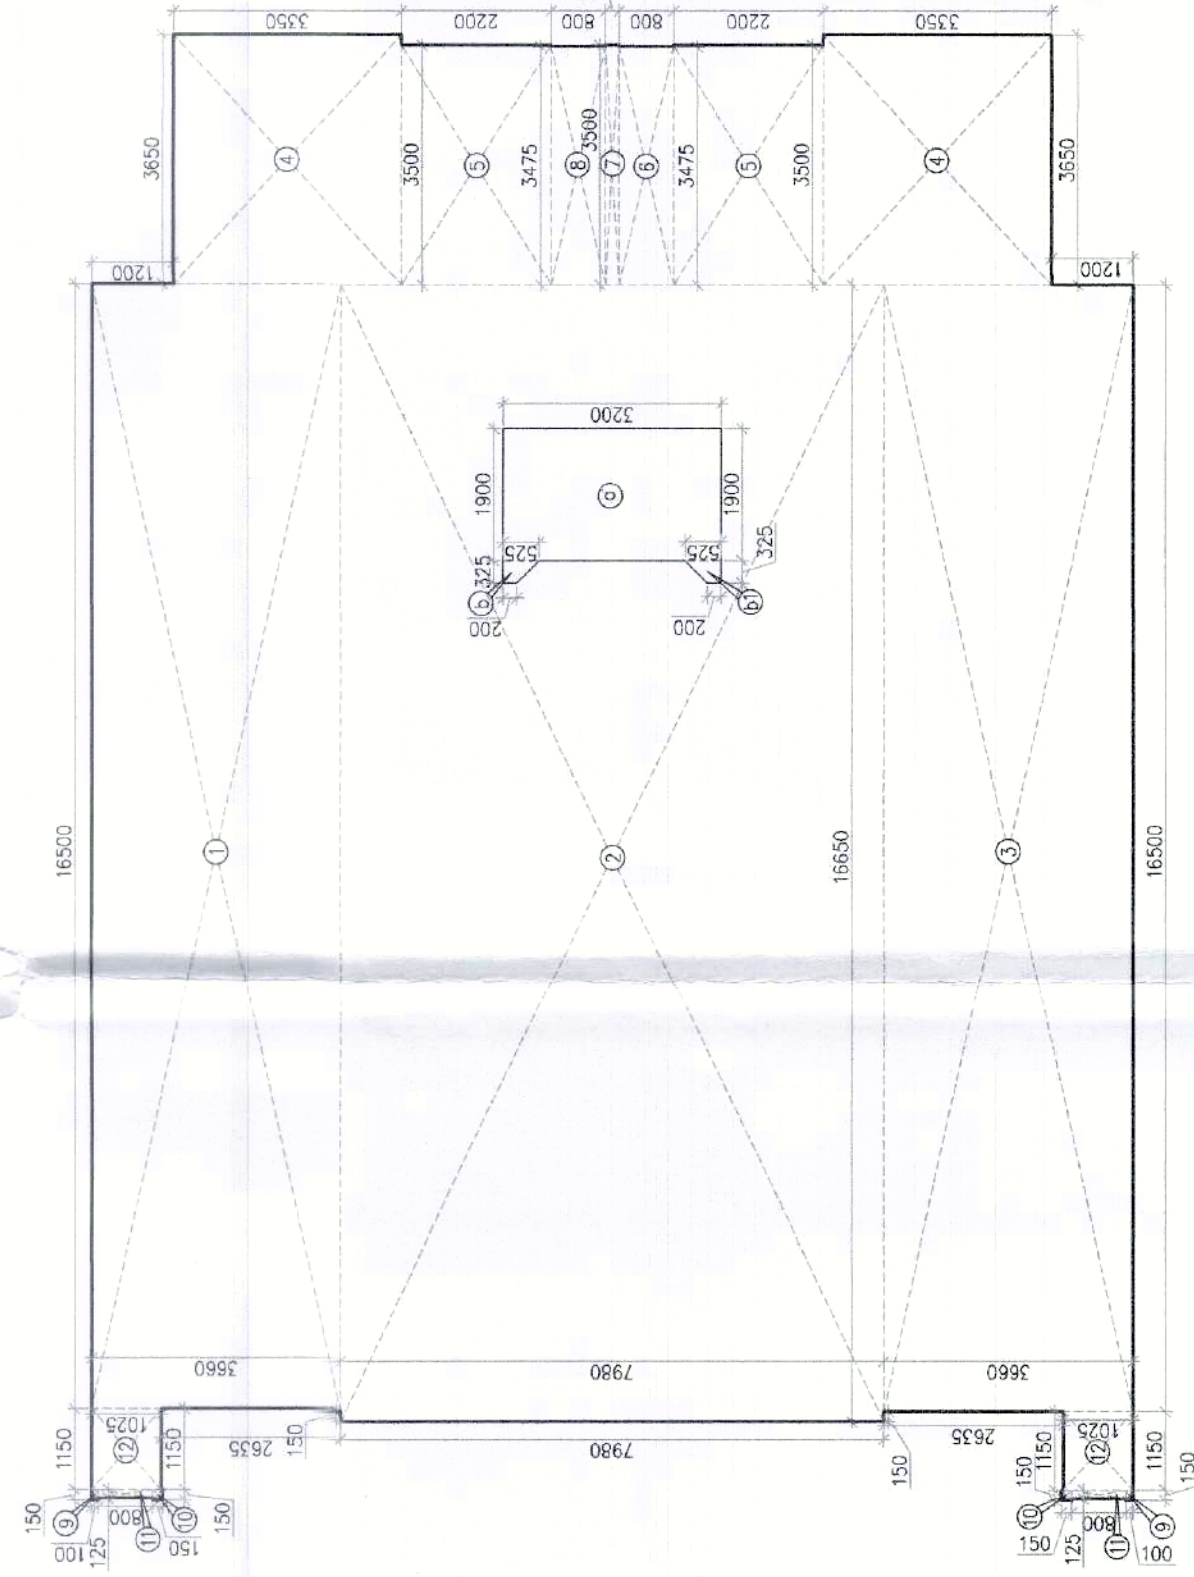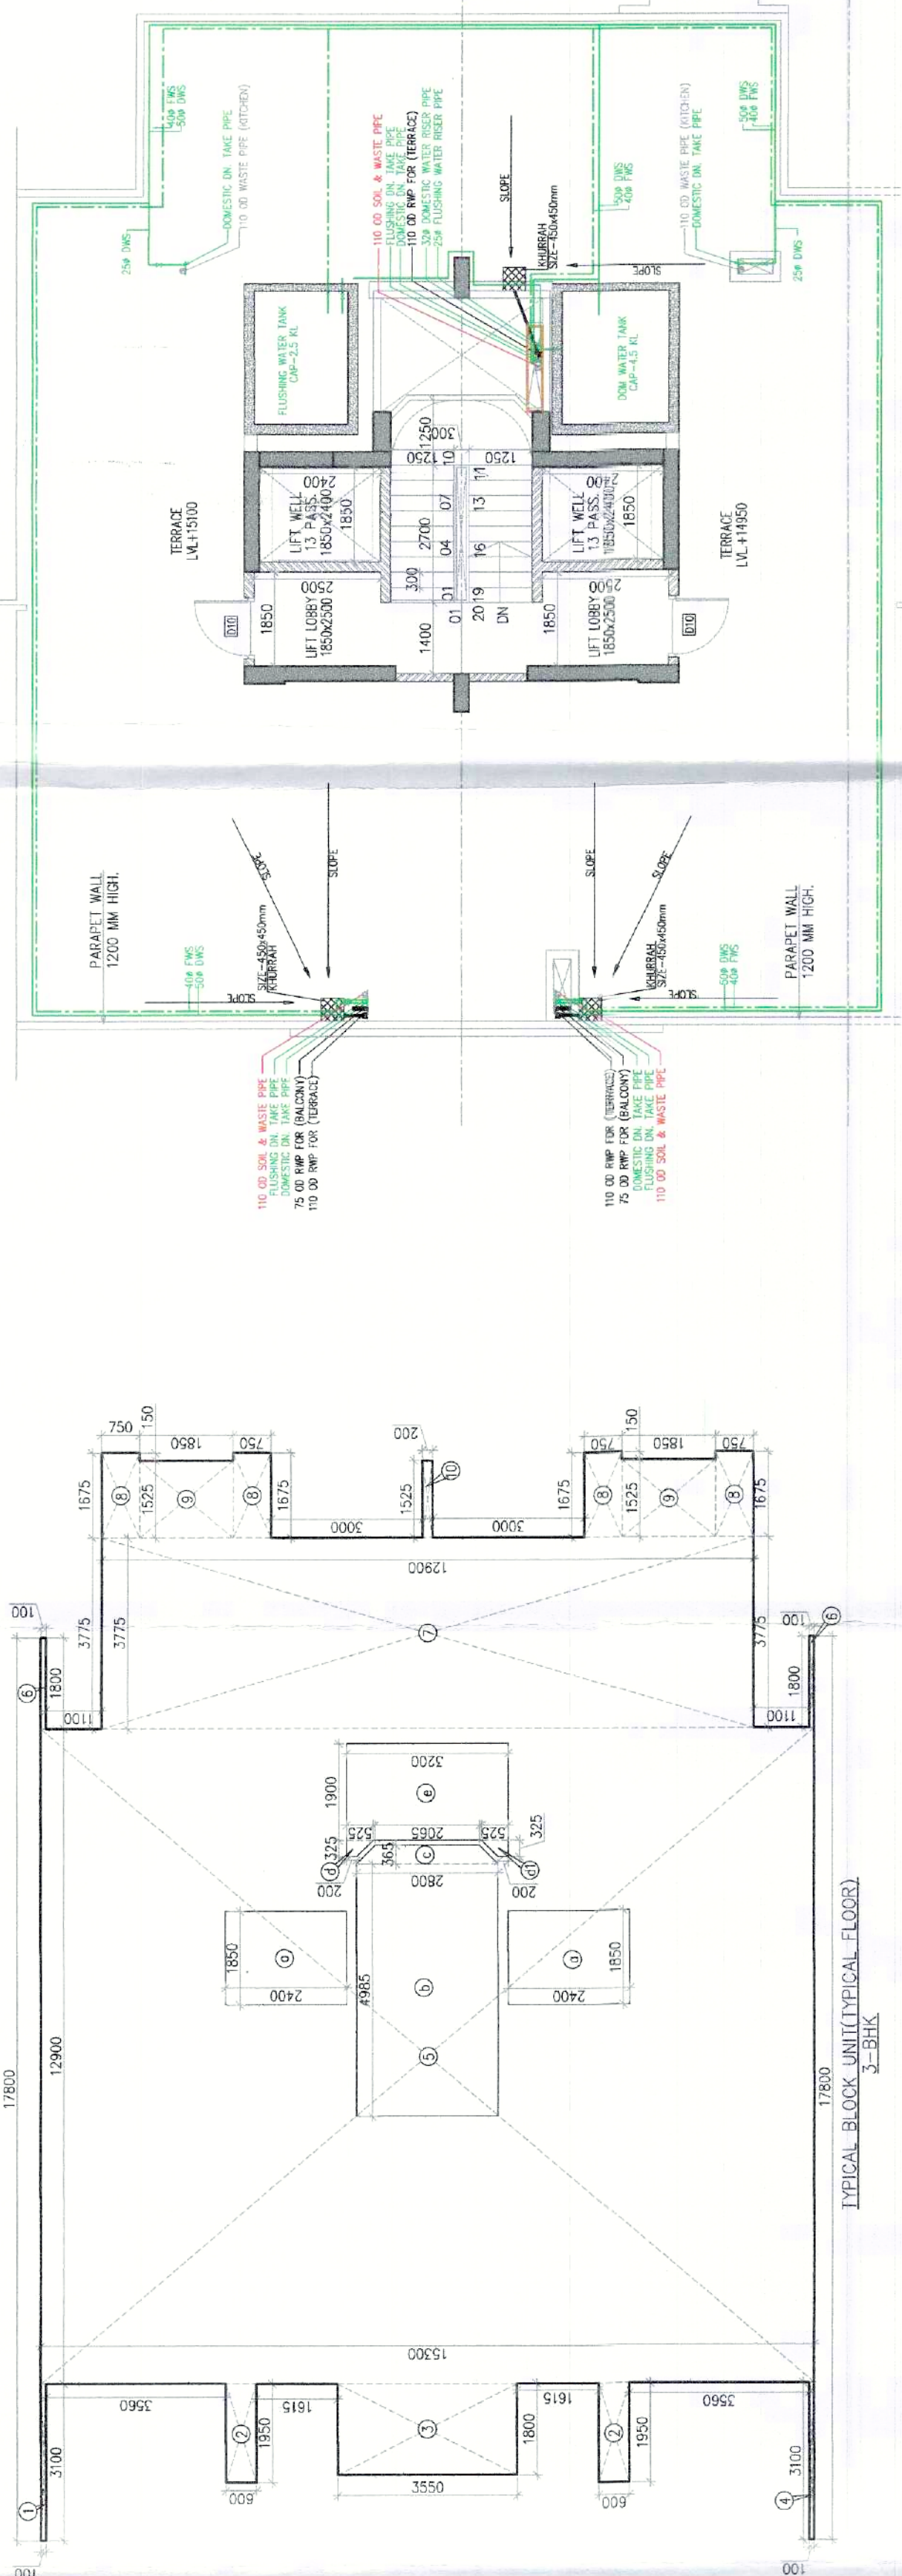

GROUND COVERAGE TYPICAL UNIT AREA CALCULATION									
