

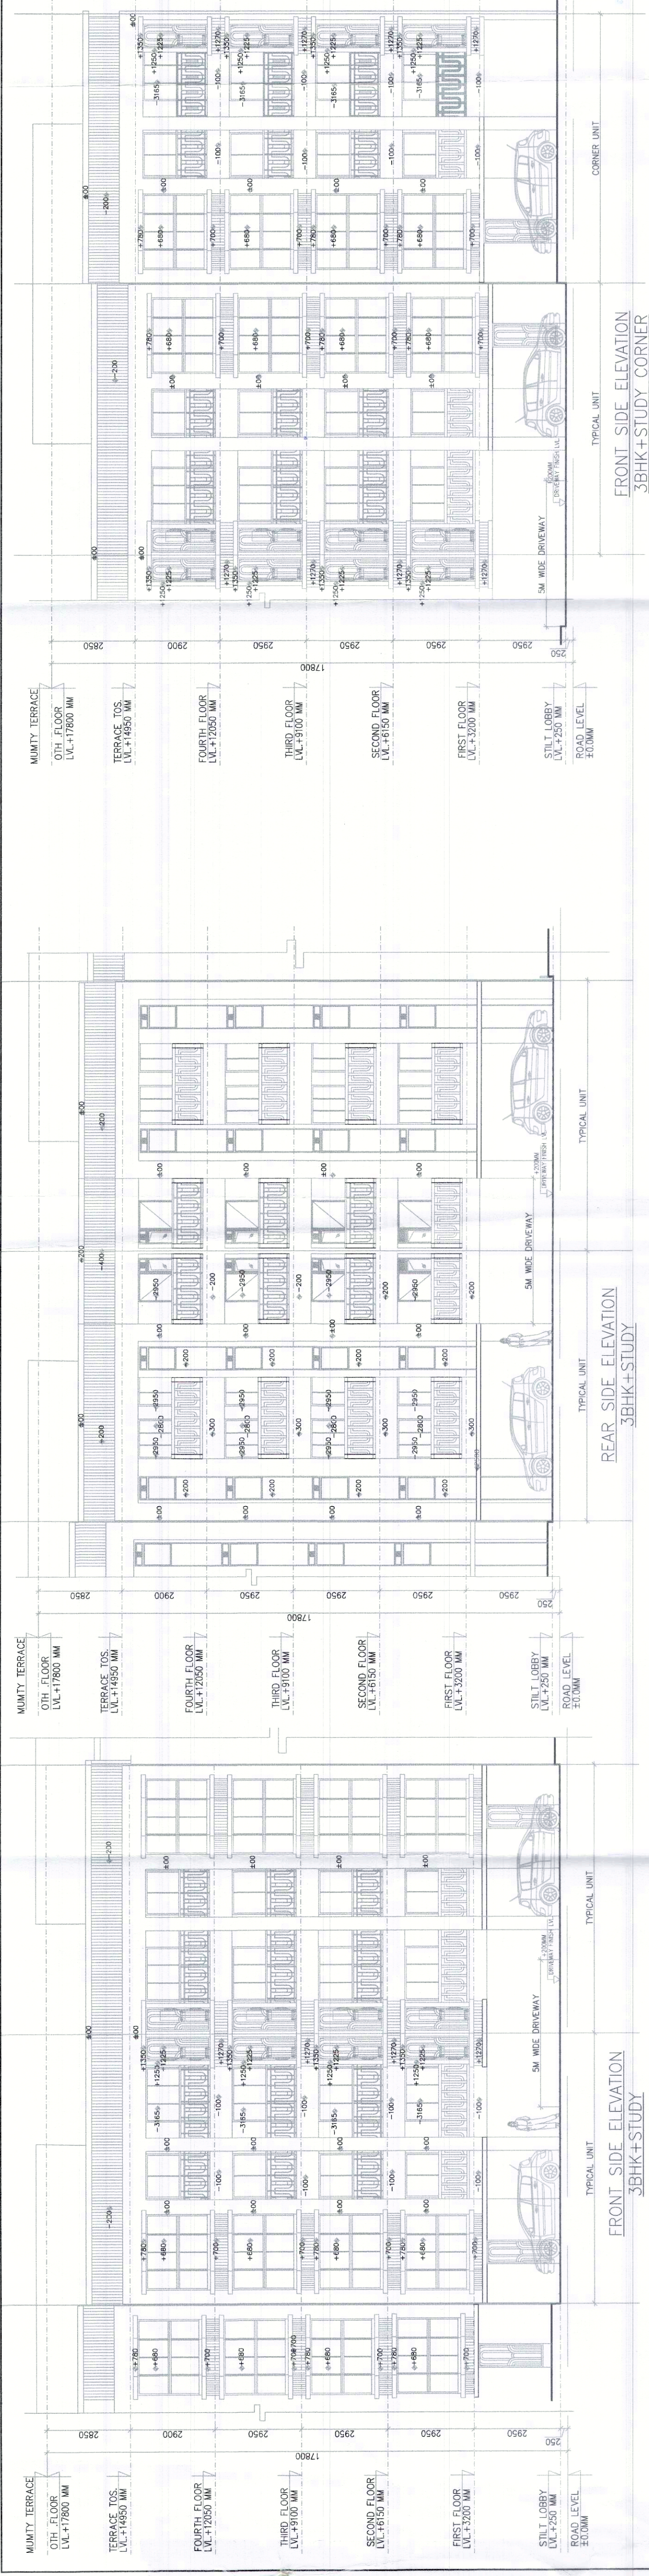


Note :-

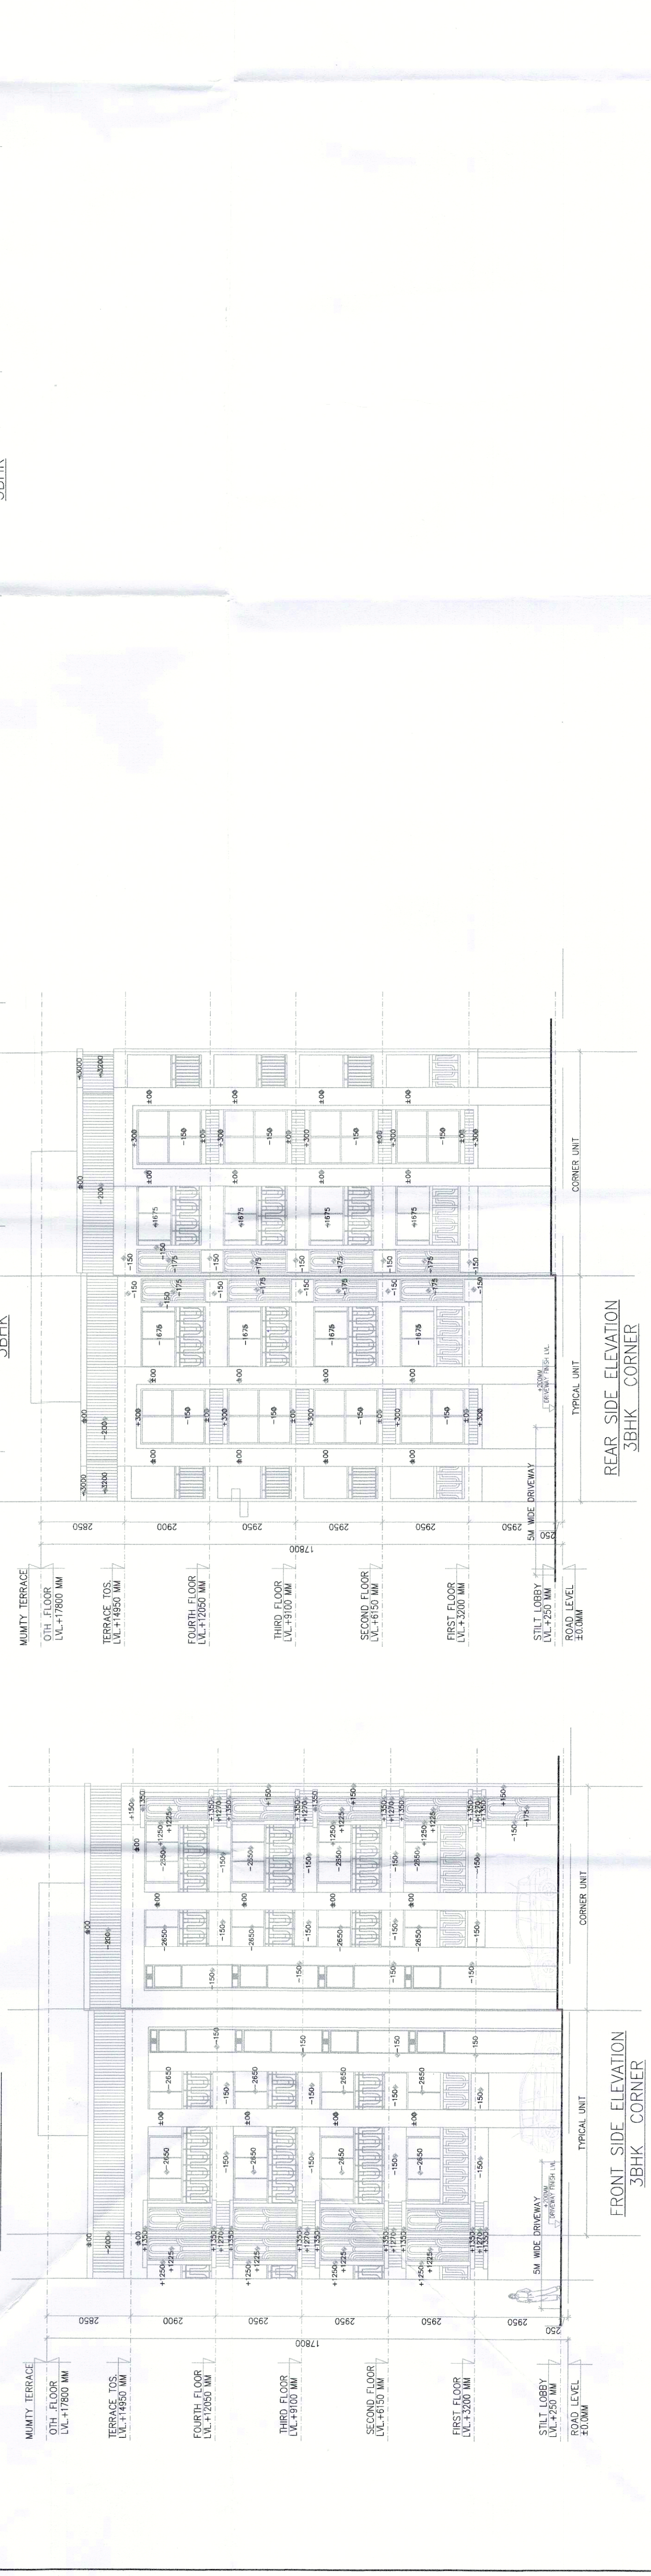

SANCTIONED
TO BE READ WITH THIS OFFICE
MEMO NO.: 404.69
DATED: 24-11-2023.

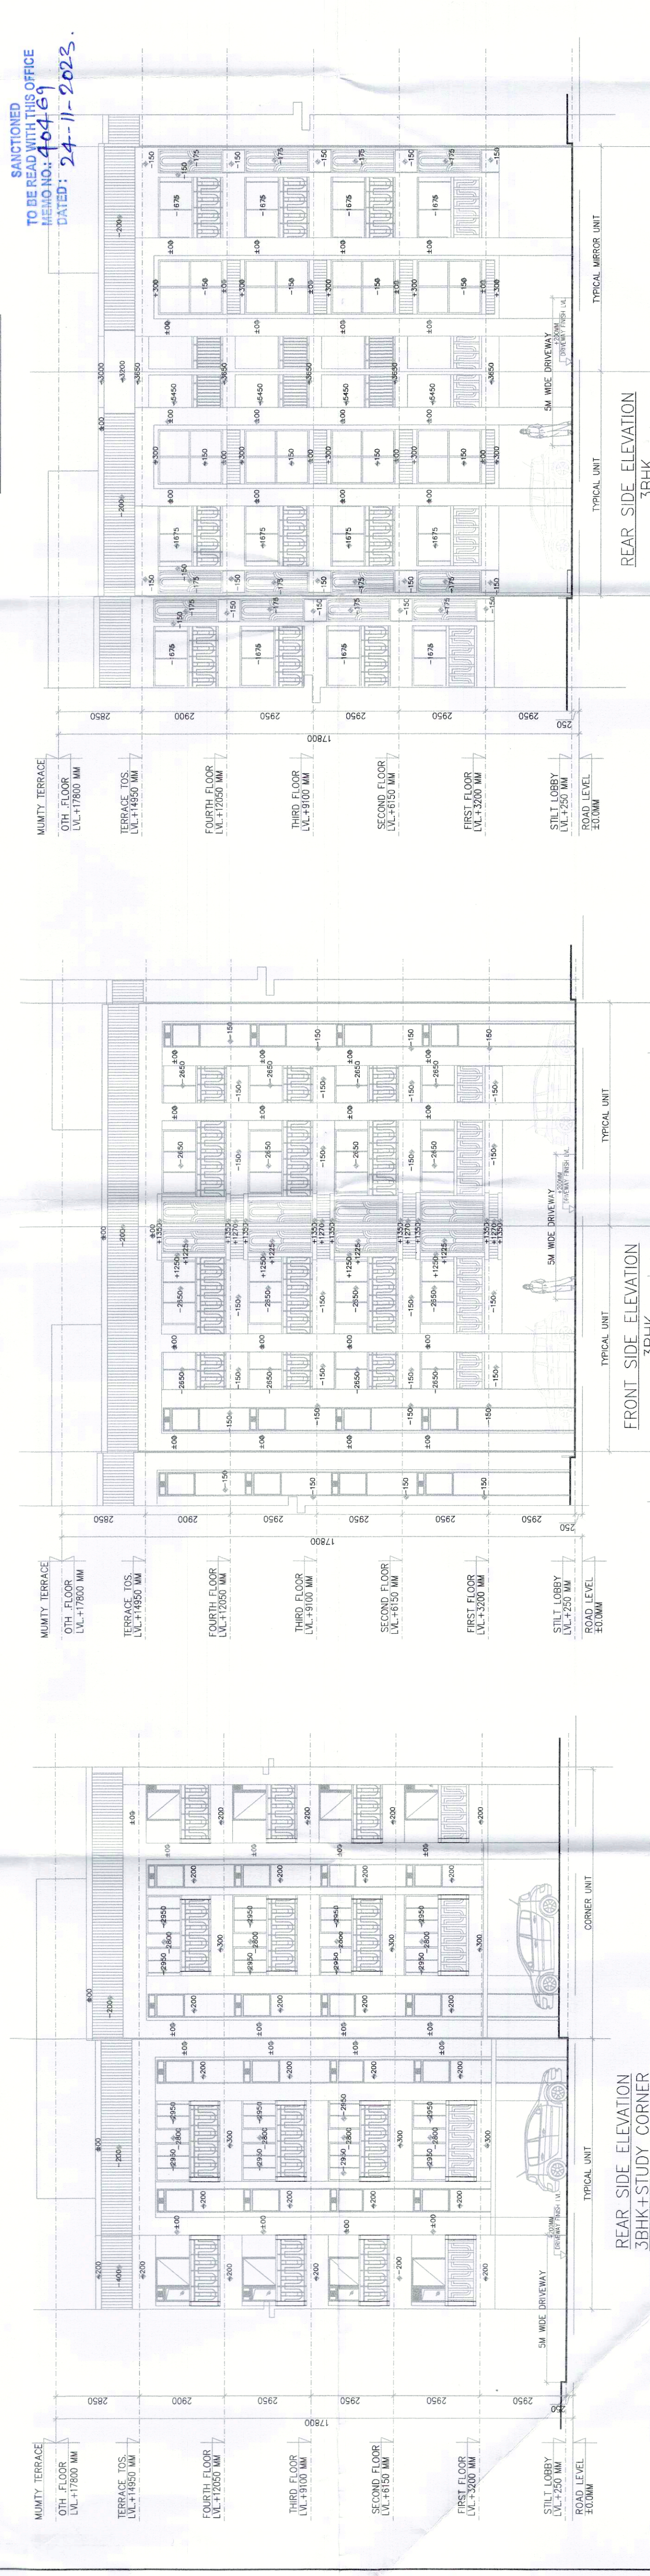

PROJECT PROPOSED BUILDING PLAN OF RESIDENTIAL GROUP HOUSING SCHEME UNDER NLP FOR THE AREA MEASURING 15.833 ACRES (LICENCE NO 141 OF 2023 DATED 10-07-2023) (MIGRATION FROM GROUP HOUSING PART OF RESIDENTIAL PLOTTED COLONY MEASURING 175.593 ACRES (LICENCE NO.111 OF 2010 FOR 118.562 ACRES & LICENCE NO.114 OF 2011 FOR 57.031 ACRES) IN SECTOR-3, PINJORE KALKA URBAN COMPLEX BEING DEVELOPED BY DLF HOMES PANCHKULA PVT.LTD.	
ARCHITECT Architect Hafeez Contractor 29 Bank Street, Bombay 400 023. Tel:2661920	
ASSOCIATE ARCHITECTS RISIMIS ARCHITECTS RMS ARCHITECTS PVT. LTD. 69,Nara Niwas Bhawan, Kunj, (Behind D2), Vasant Kunj, New Delhi-110070. Tel: 011-26898616,26898617 www/rsmis-arch.com	
ARCHITECT'S SEAL & SIGNATURE	OWNER'S SEAL & SIGNATURE
SEP-2023. Scale : 1:100 Drawing Title:- ALL ELEVATIONS A-05a	