


MEMO NO. ZP-656/JD(BS)/2011/1987 DATED 15-2-11
O.C. GRANTED


REVISED BLOCK- Q

ALREADY SANCTIONED VIDE MEMO NO
NO ZP-656/JD(BS)/2011/1987 DATED 15.02.2011

BASEMENT PLAN PART -1
OCCUPANCY OBTAINED

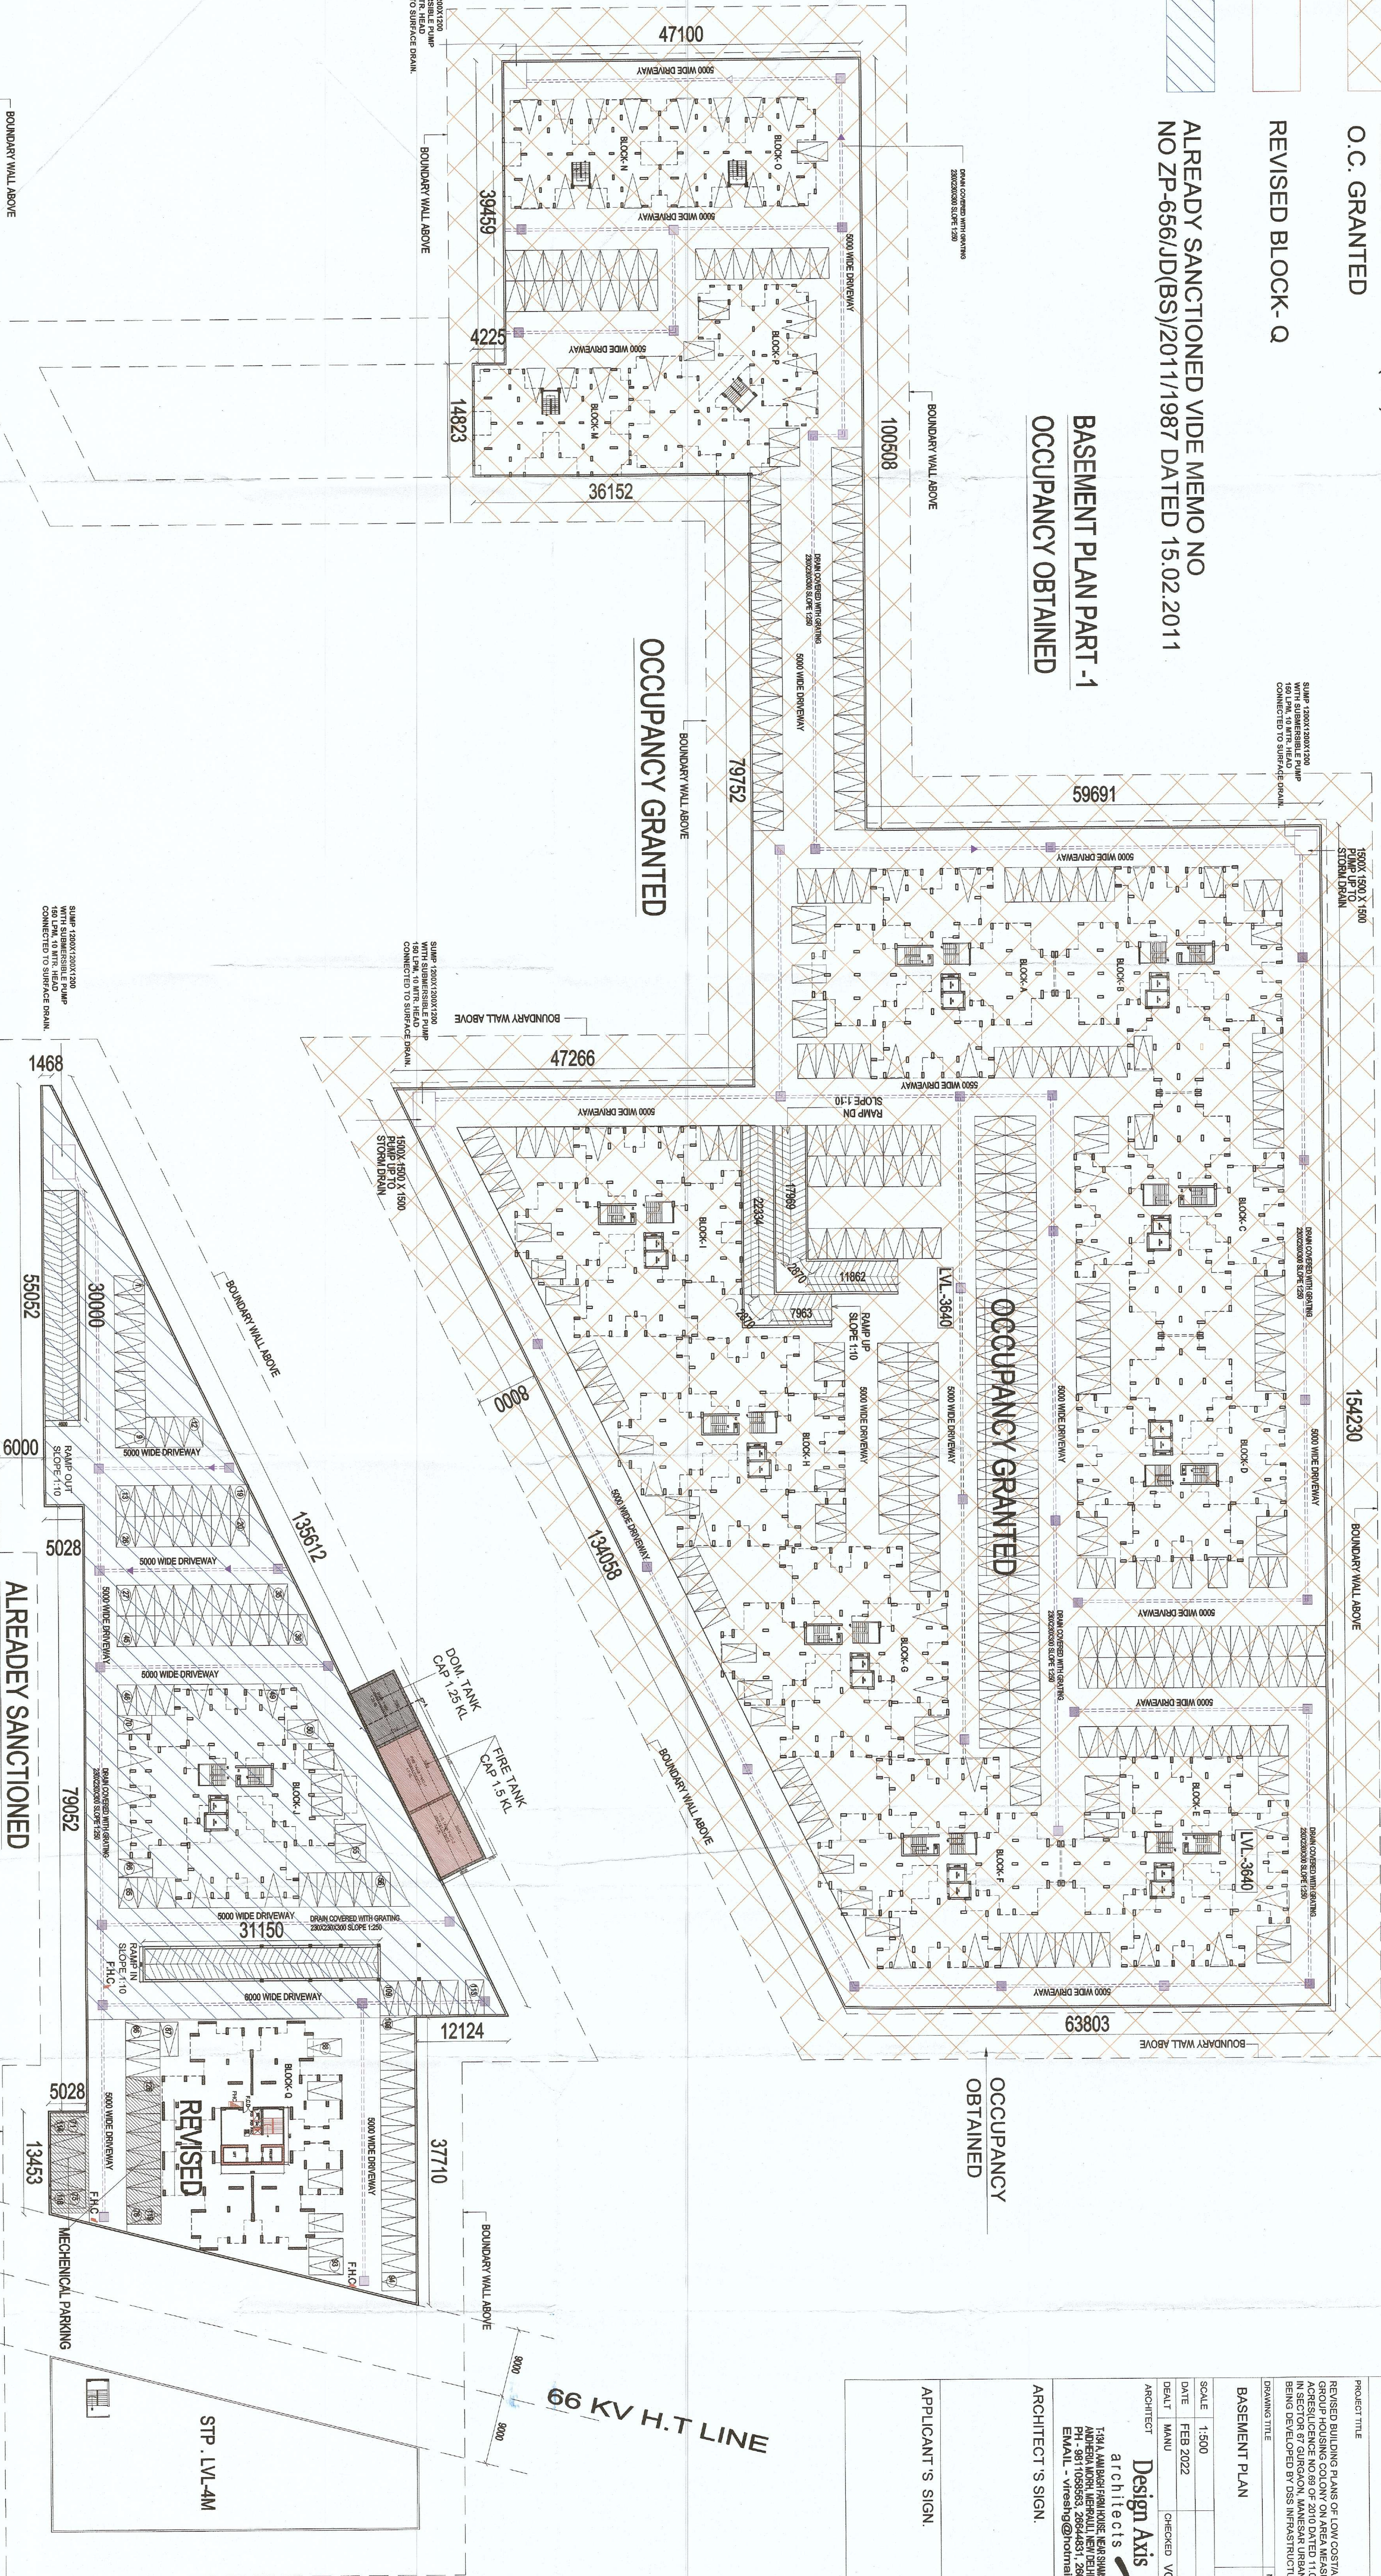

BASEMENT PLAN PART -2

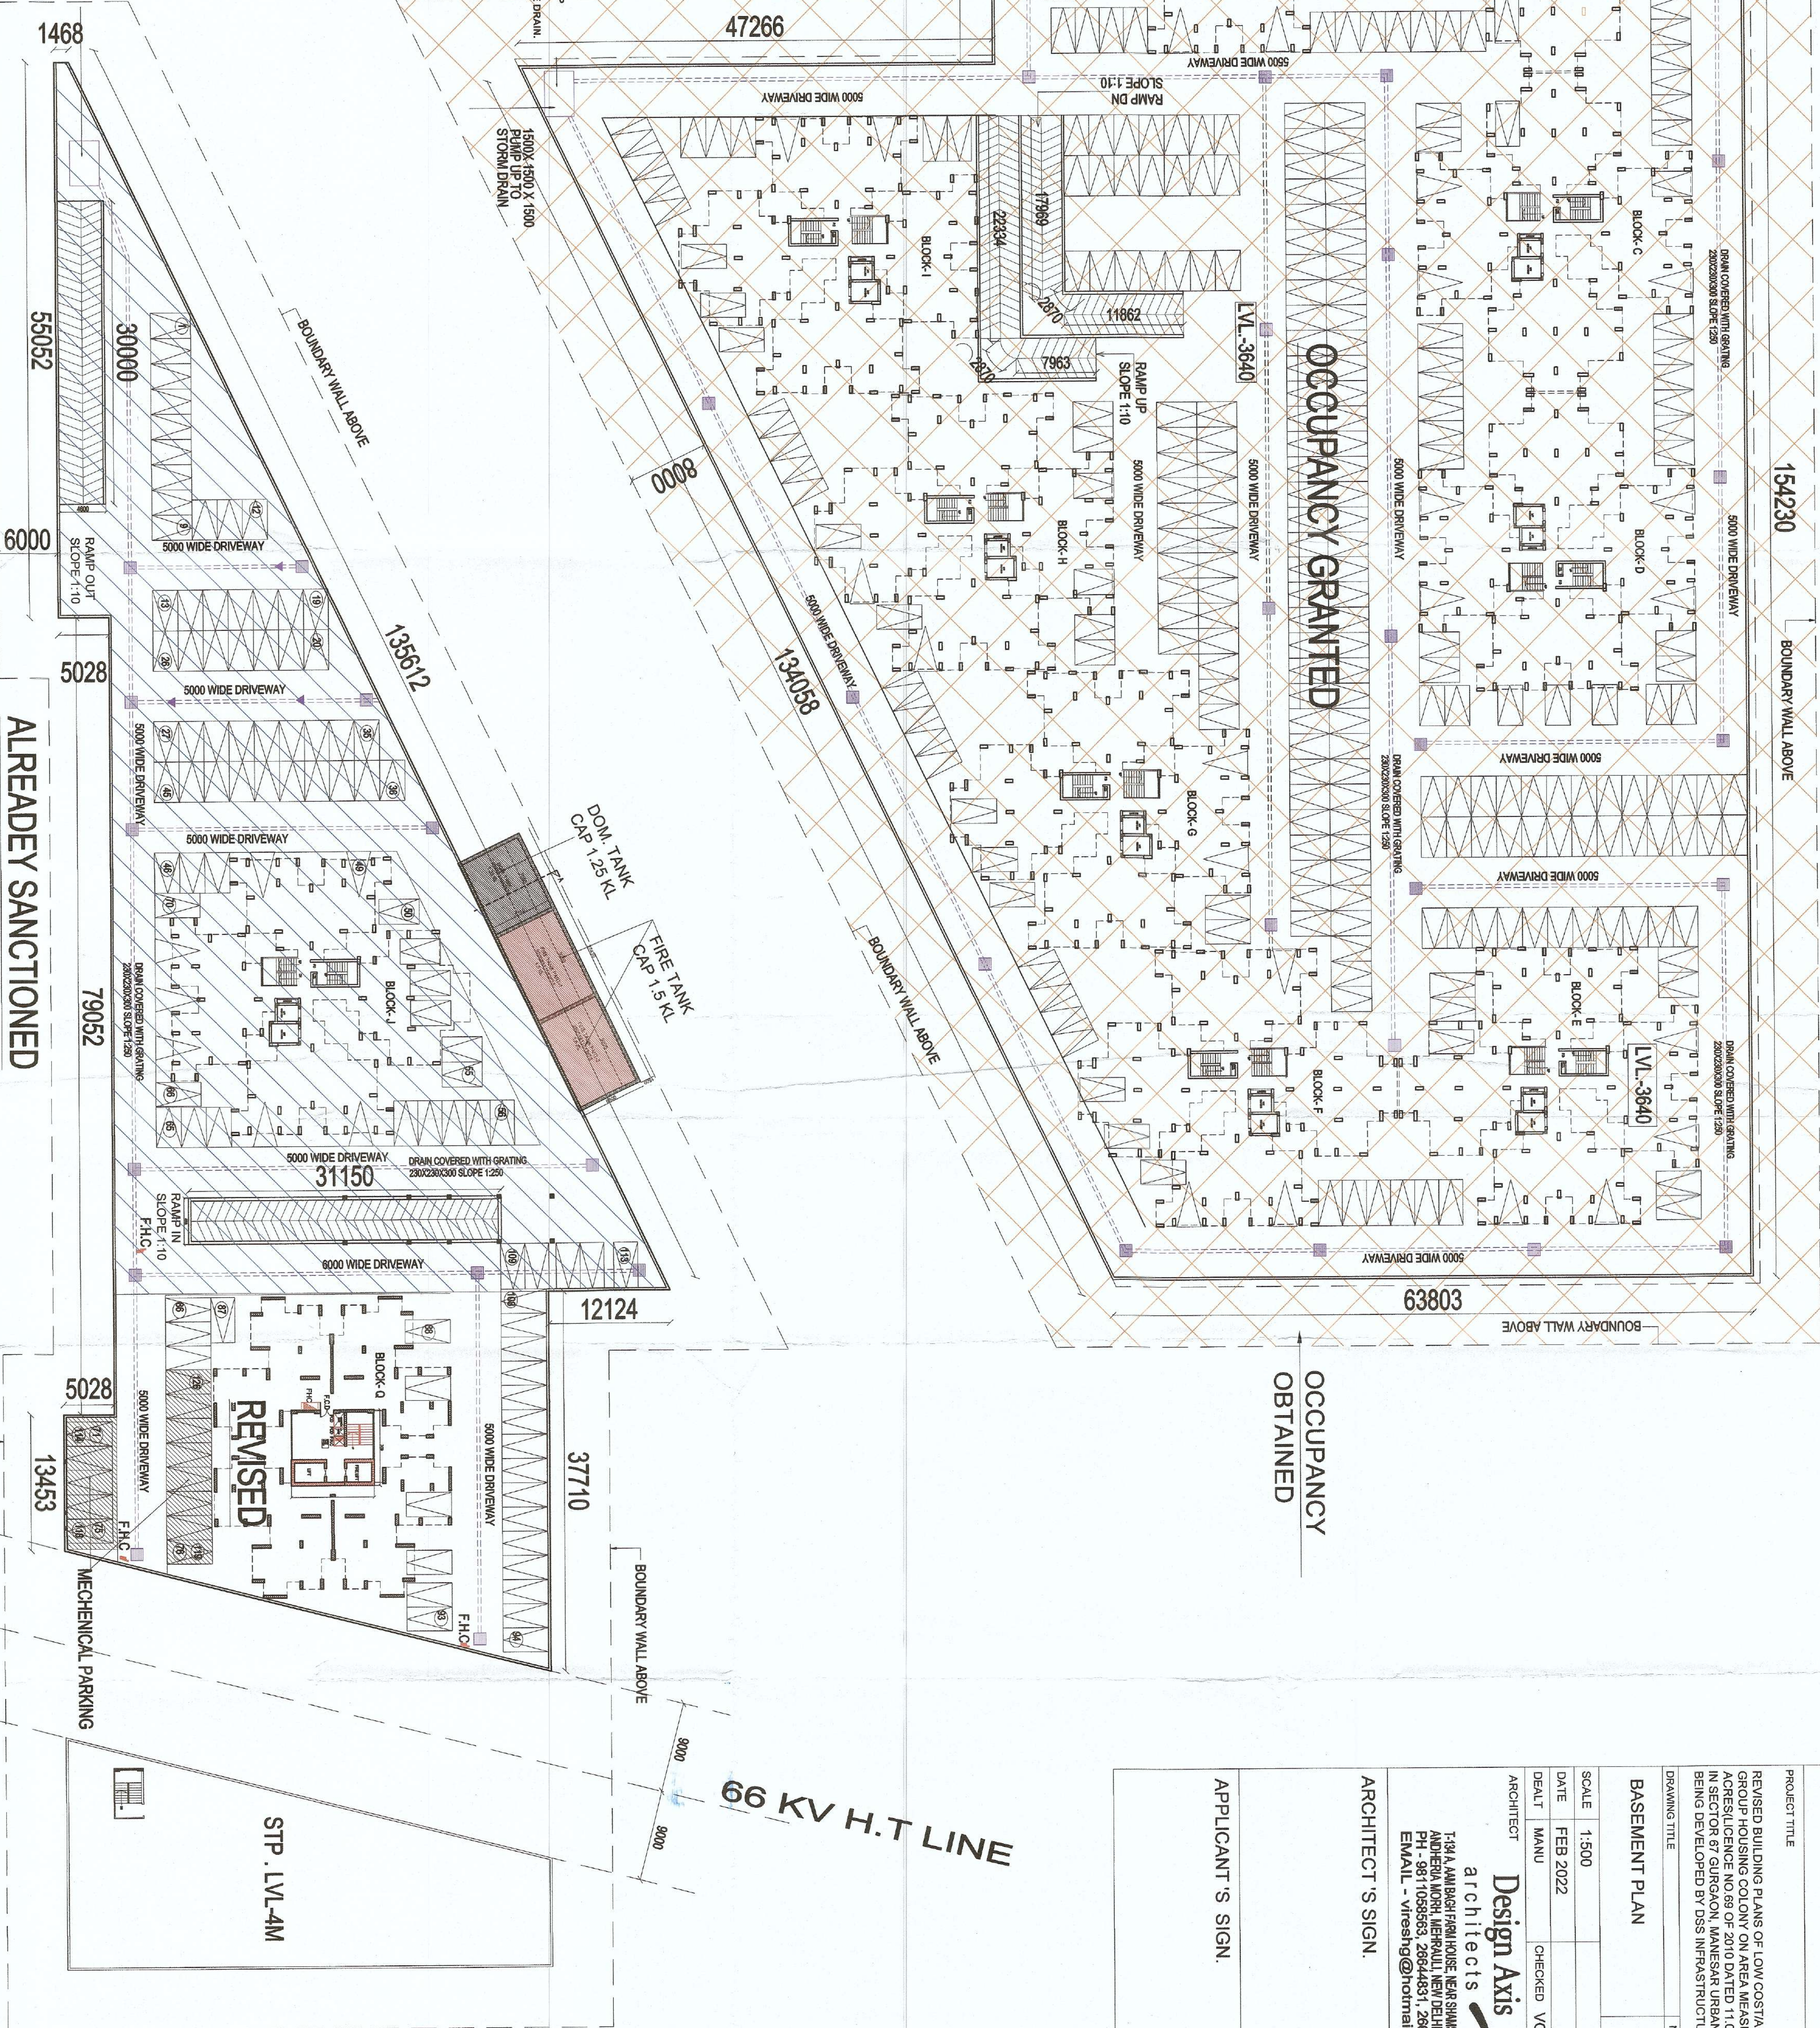

BASEMENT PLAN -S-02

PROJECT TITLE

BASEMENT PLAN

SCALE 1:500
DATE FEB 2022
DEALT MANU CHECKED VS

ARCHITECT

Design Axis

ARCHITECT'S SIGN.

APPLICANT'S SIGN.







TO BE READ WITH THIS OFFICE
MEMO NO. ZP-656/JD(BS)/2011/1987
DATED: 15.02.2011