


This is a "PROVISIONAL BUILDING PLAN" approved only for the purpose of inviting objections from the general public

DTP (HQ) STR (HQ) STR (G) STR (H)
Member Secretary BPAC Member BPAC Chairman BPAC

ATP (HQ) DD (T) MEMBER BPAC Ram Avtar Bassi JD (HQ)

TO BE READ WITH THIS OFFICE
MEMO NO.:
DATED:

J.D. P.A. A.T.P.

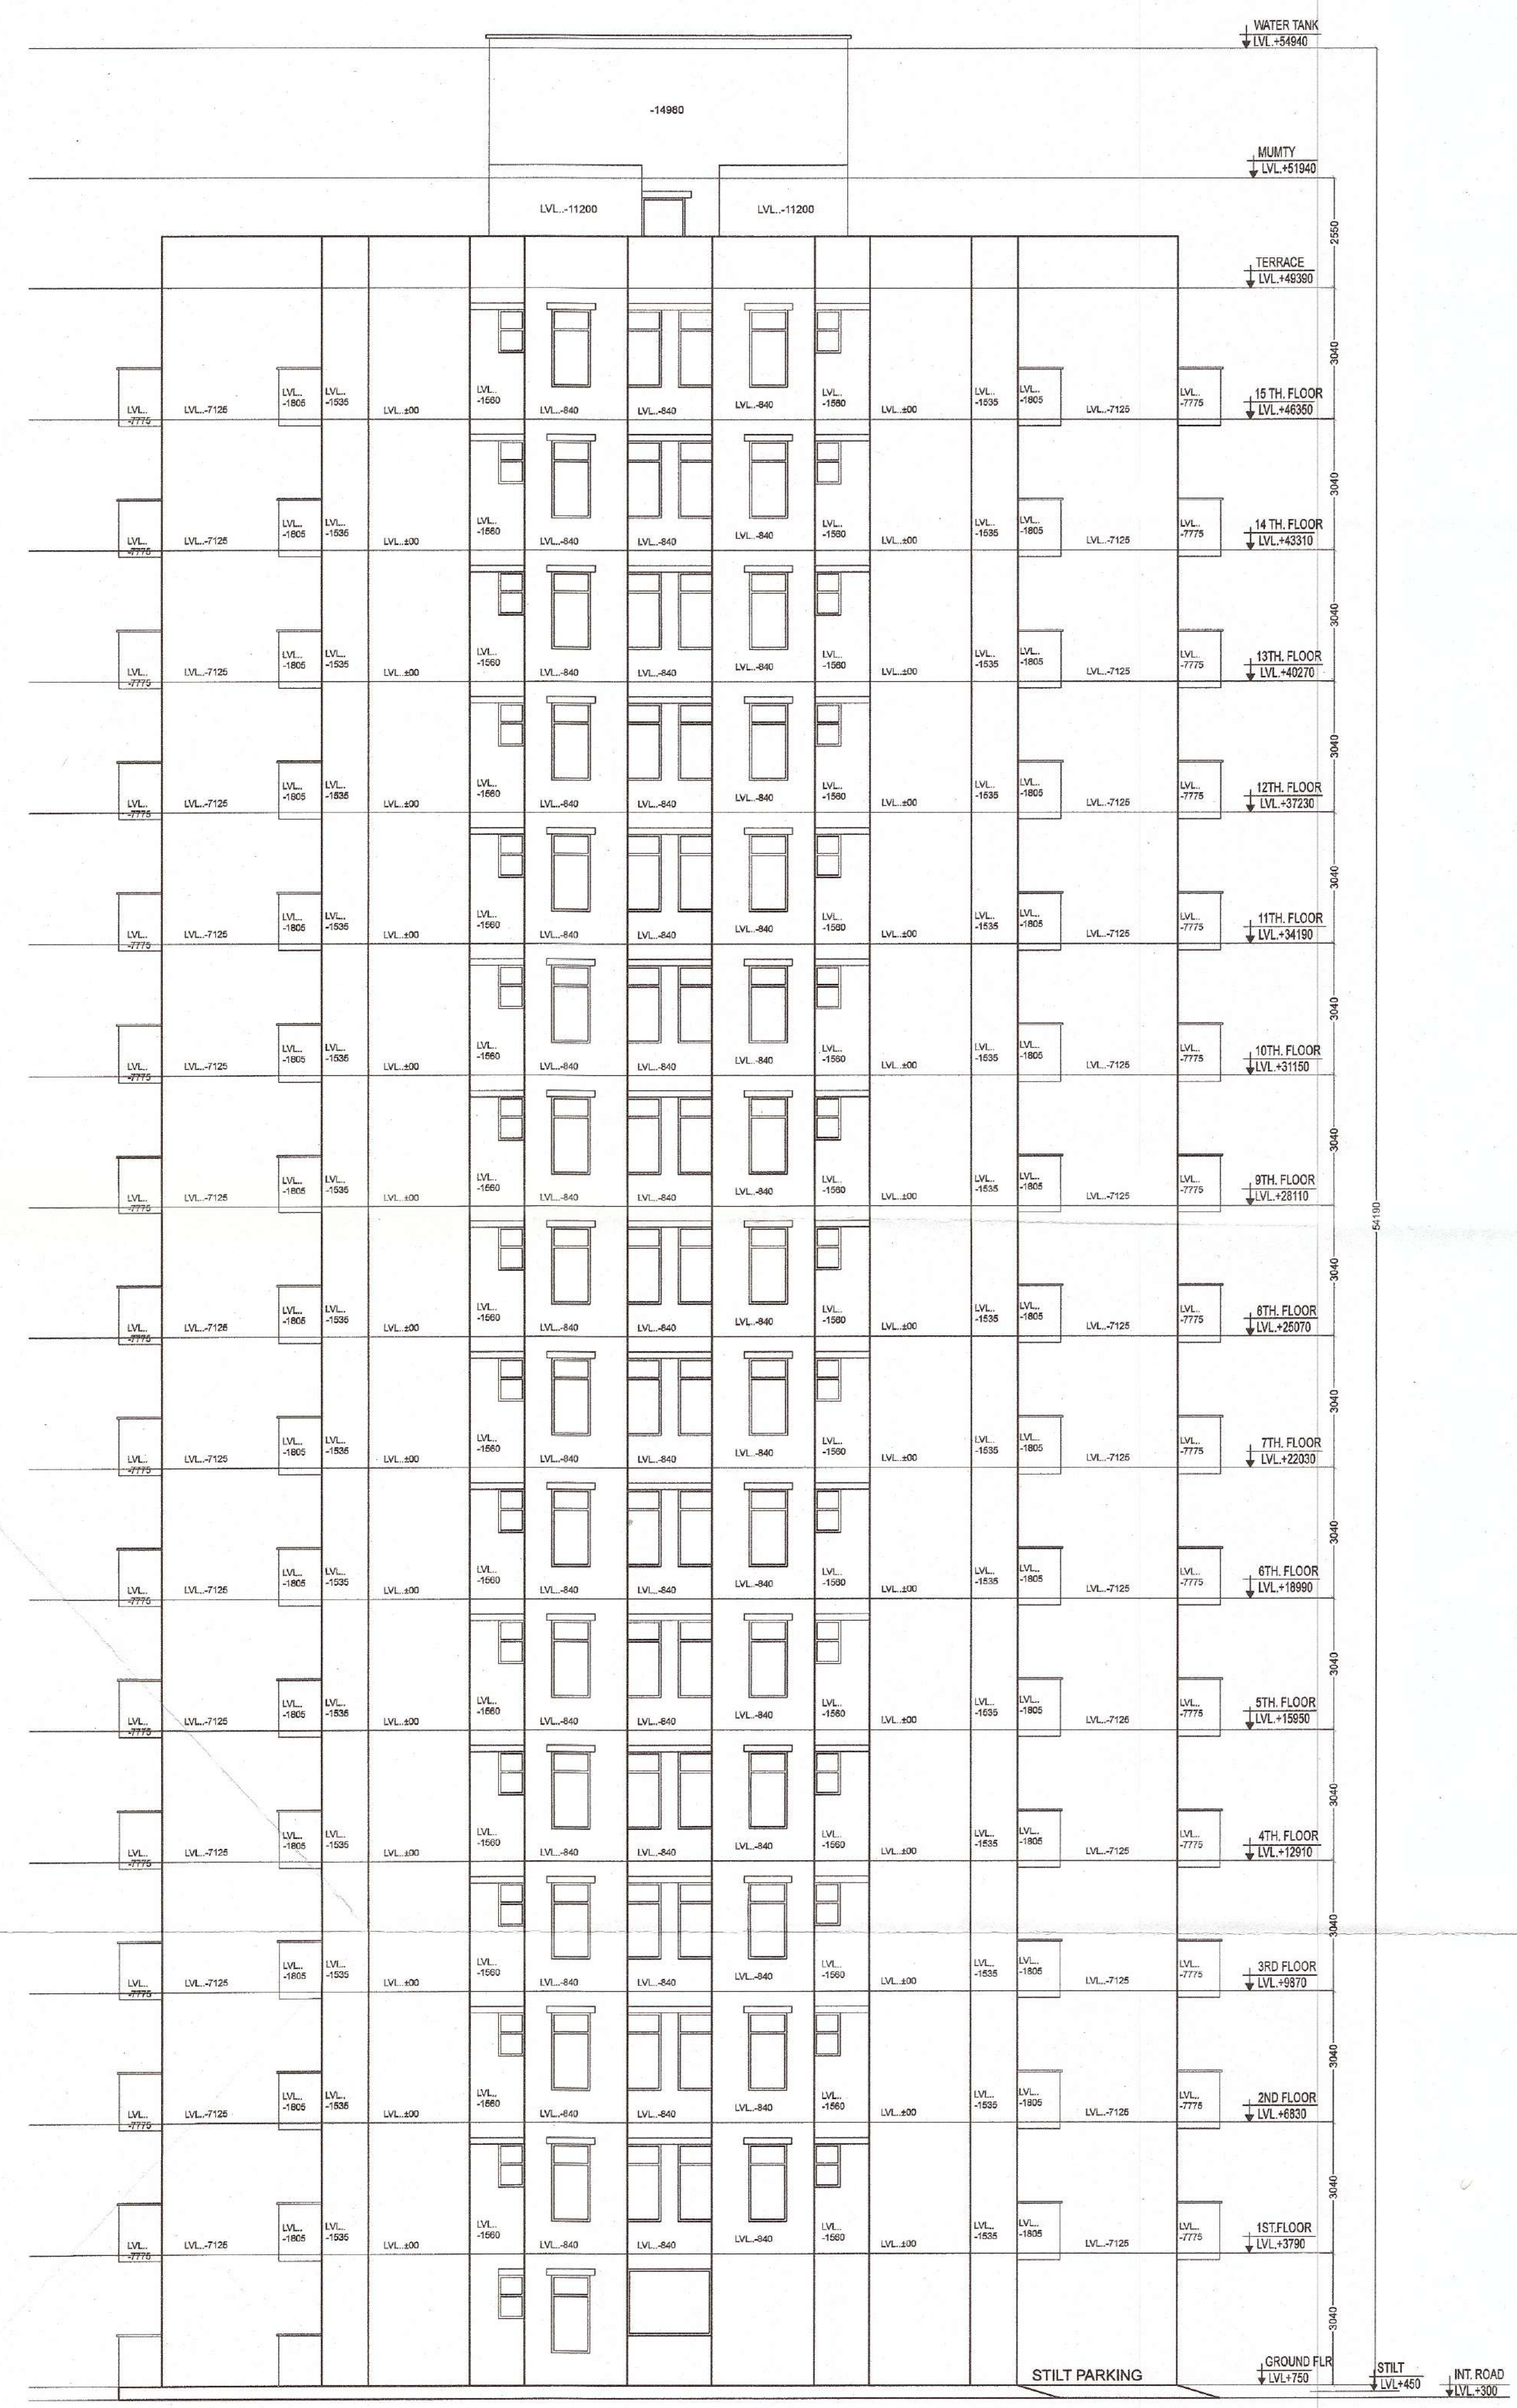

ELEVATION-2



ELEVATION-1

PROJECT TITLE
REVISED BUILDING PLANS OF LOW COST/AFFORDABLE GROUP HOUSING COLONY ON AREA MEASURING 11.262 ACRES (LICENCE NO.69 OF 2010 DATED 11.08.2010) IN SECTOR 67 GURGAON, MANESAR URBAN COMPLEX BEING DEVELOPE BY DSS INFRASTRUCTURE PVT.LTD.

SCALE	1:100
DATE	FEB 2022
DEALT	CHECKED VG
ARCHITECT	Design Axis architects T-134 A AM BACH FARM HOUSE, NEAR SHAMSHITALAS ANDHERA MOKH, MEHRAULI, NEW DELHI - 110030 PH - 9811058563, 26644831, 26648146 EMAIL - vireshg@hotmail.com

ARCHITECT'S SIGN.

APPLICANT'S SIGN.