


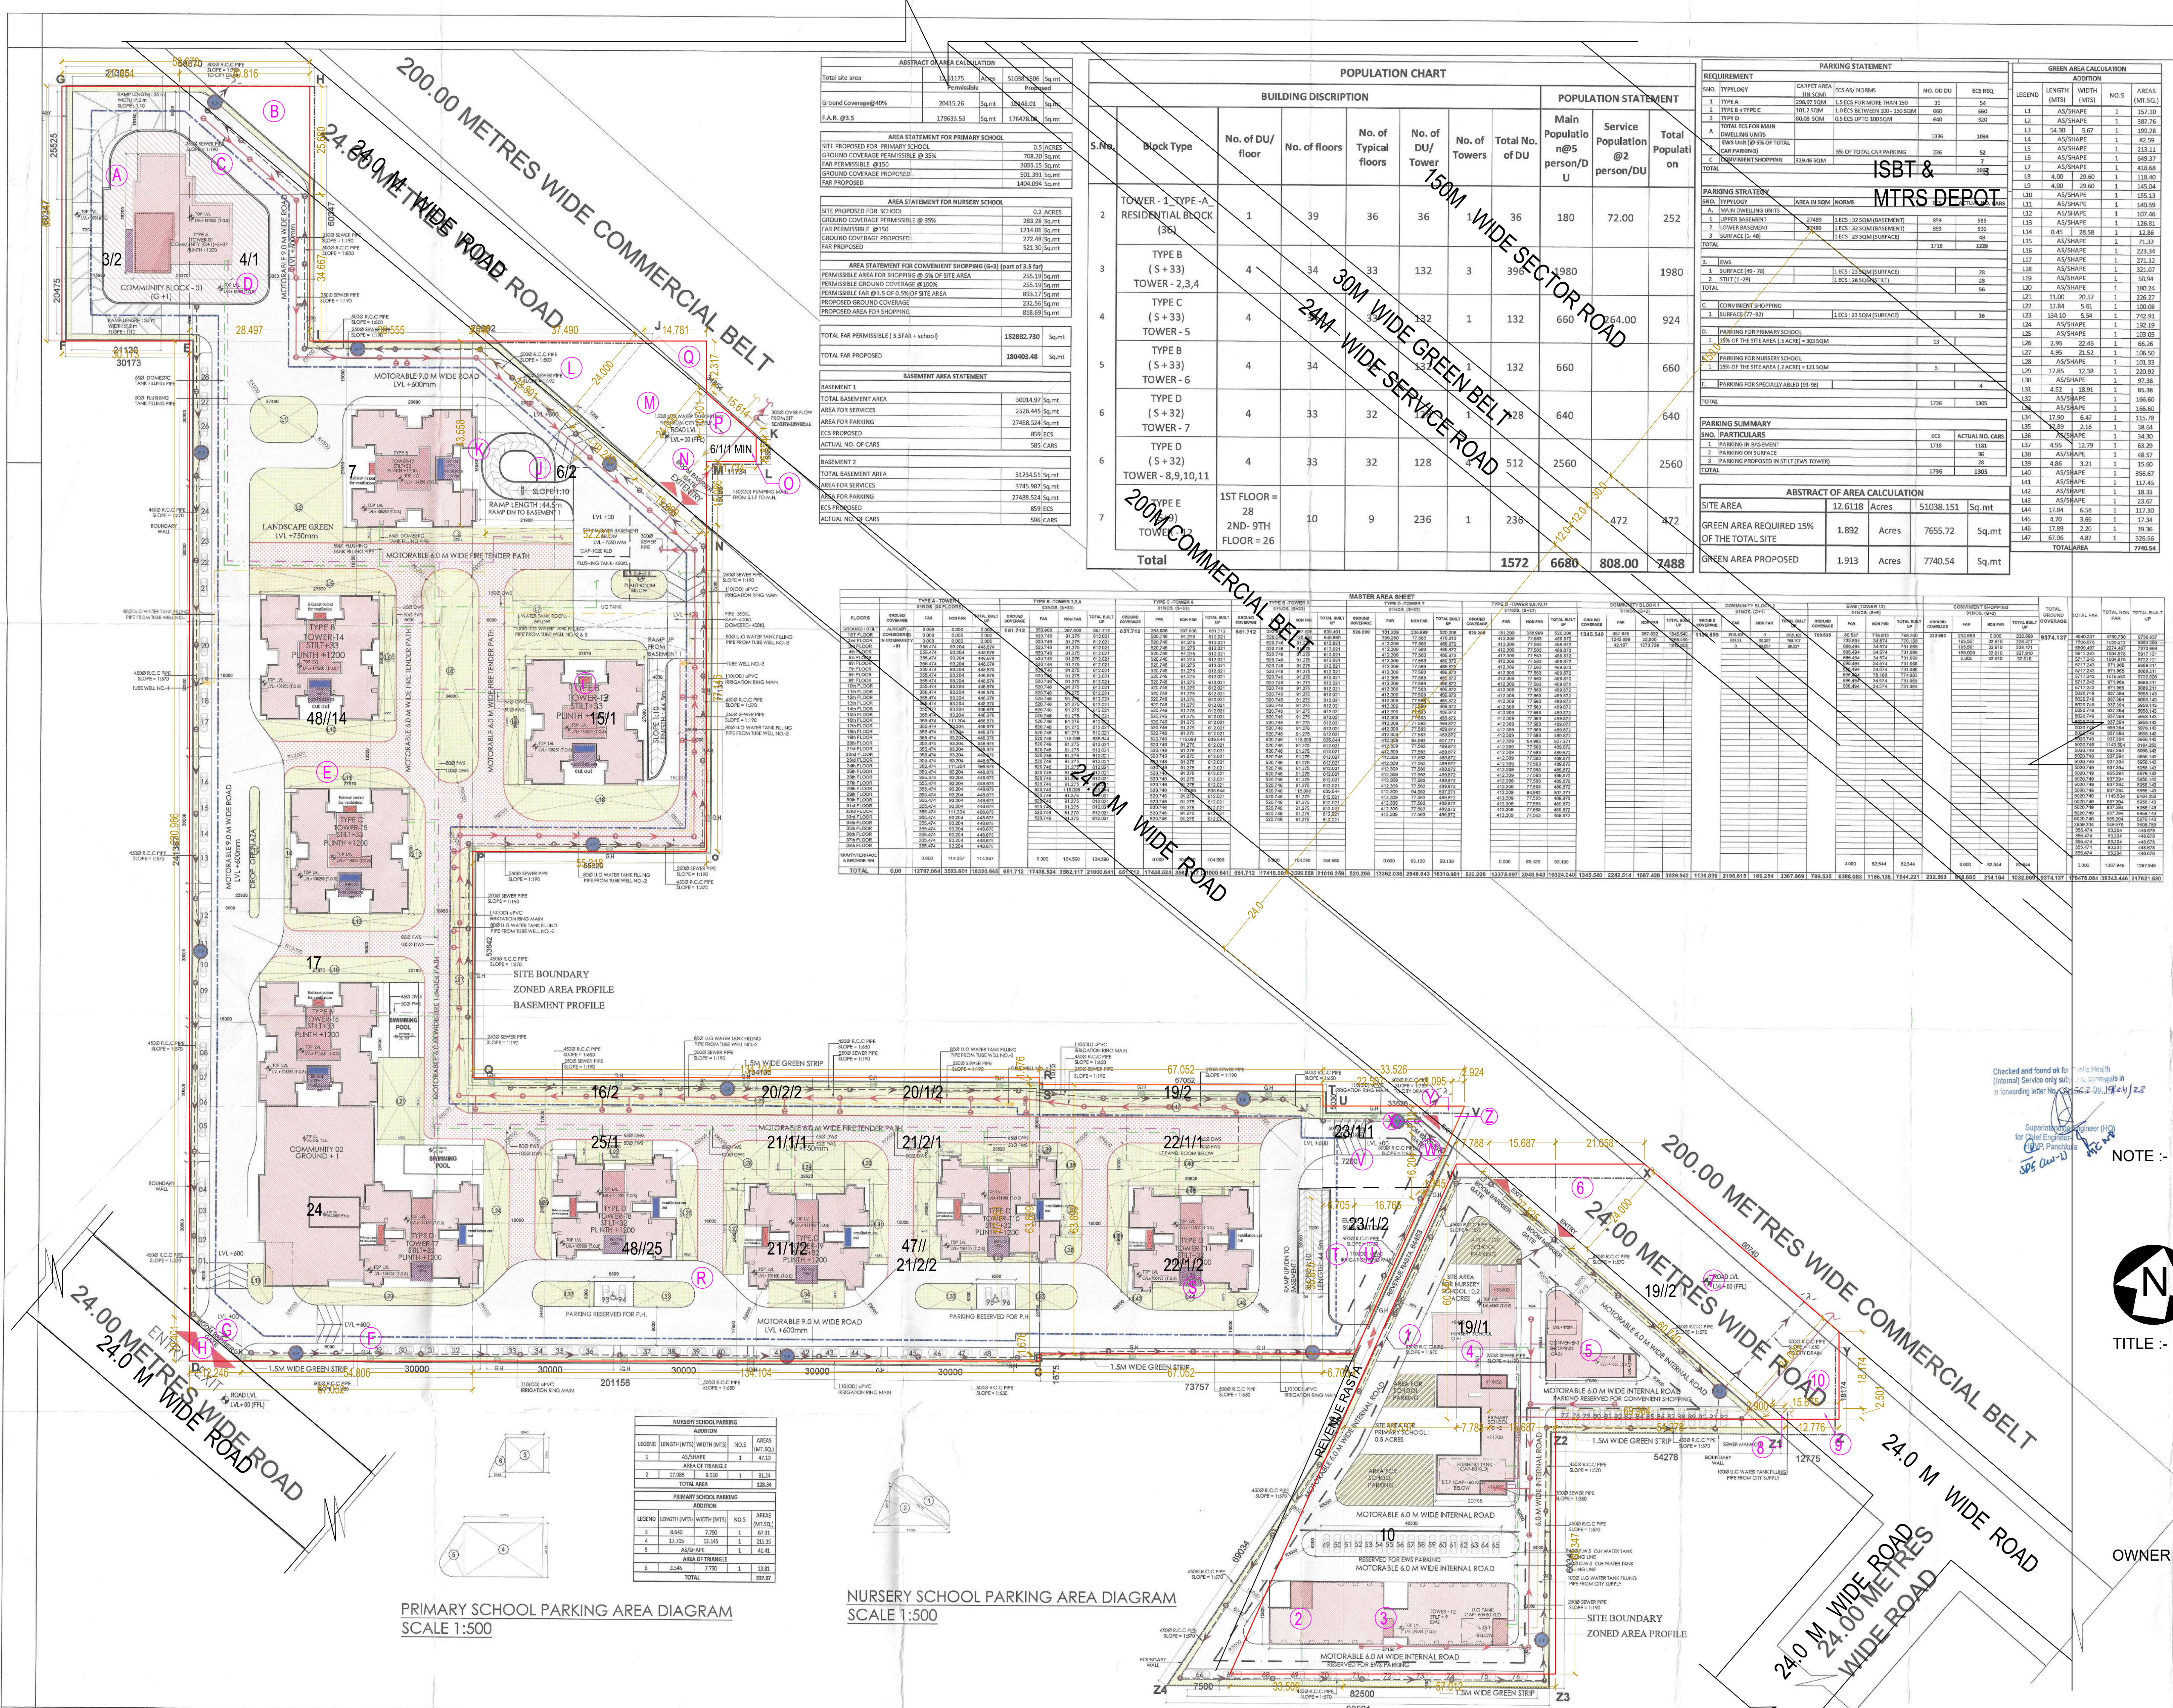

ABSTRACT OF AREA CALCULATION			

POPULATION CHART										
BUILDING DISCRIPTION							POPULATION STATEMENT			
S.No.	Block Type	No. of DU/ floor	No. of floors	No. of Typical floors	No. of DU/ Tower	No. of Towers	Total No. of DU	Main Population @ 2 person/D U	Service Population @ 2 person/DU	Total Population
2	TOWER - 1, TYPE-A, RESIDENTIAL BLOCK (36)	1	39	36	36	1	36	180	72.00	252
