


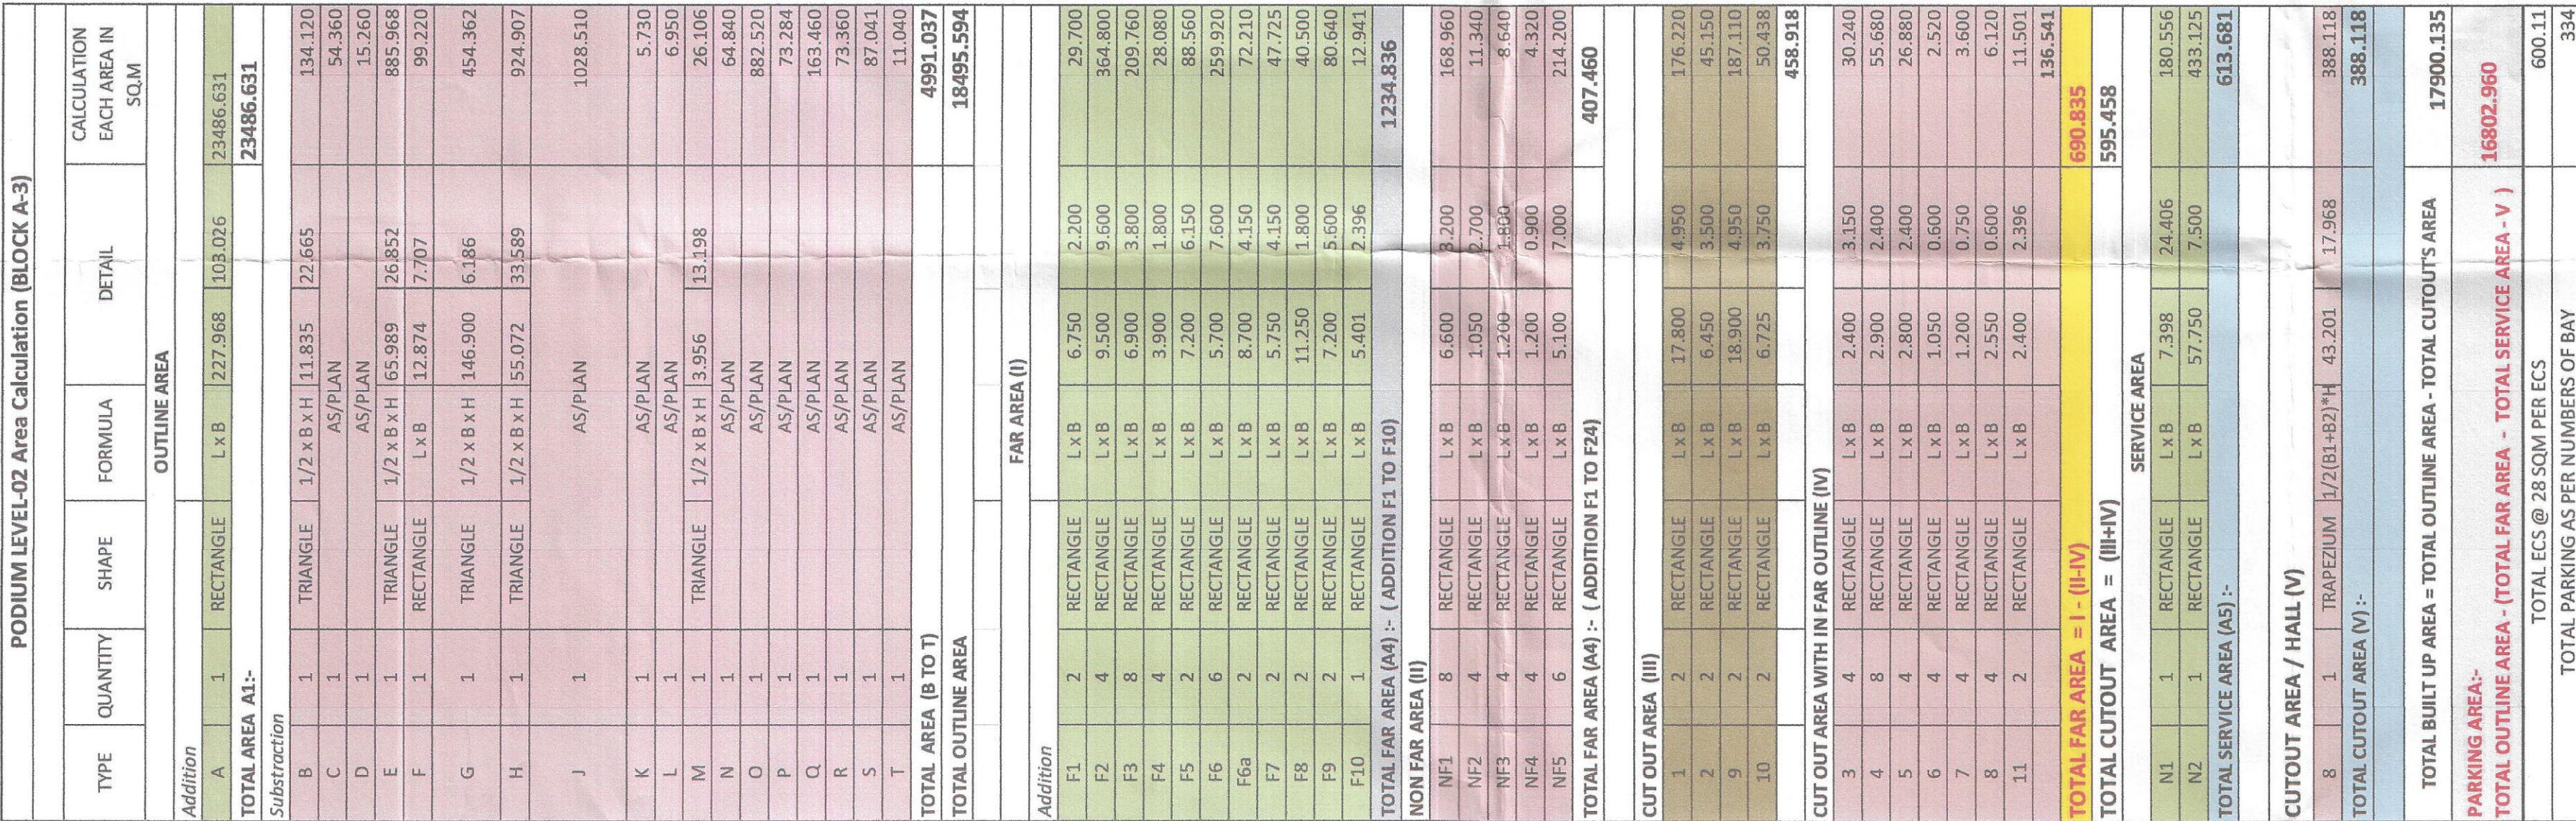

PODIUM LEVEL-02 Area Calculation (BUOIC-A-3)						
TYPE	QUANTITY	SHAPE	FORMULA	DETAIL		

DESIGN FORUM
 INTERNATIONAL
 • ARCHITECTURE • URBAN DESIGN • TOWN PLANNING



K-47, KATLASH COLONY NEW DELHI-48
PHONE: 011 - 46555660 FAX: 46556601

PROJECT NAME & ADDRESS

PROPOSED GROUP HOUSING DEVELOPMENT AT VILLAGE
GADNALI KALAM, SECTOR 37 D GURUGRAM BEING DEVELOPED
BY SIGNATURE GLOBAL BUSINESS PARK PVT. LTD. AT SECTOR -
37 D, AREA - 16.65625 ACRE. LICENCE NO. - 230 OF 2023 DATED
02-11-2023

CLIENT NAME & ADDRESS

SIGNATURE GLOBAL BUSSINESS PARK PVT. LTD.
114, SECTOR-44, GURUGRAM HARYANA- 122002

ARCHITECT'S SIGN & STAMP

MANISH KUMAR
CA/2008/42327

CLIENT'S SIGN & STAMP


DRAWING TITLE

SCALE	DRAWING NO.	NORTH
1:300 ON A0	07.1	
DATE		
31-10-2023		