


Sign & Stamp section containing project details, consultant information, and a detailed plumbing legend for various pipe types and materials.

Table with 4 columns: S.NO, BLOCKS, FLOOR DESCRIPTION, and CALCULATION. It details the area calculations for various building components like towers, basements, and common areas.

Table with 4 columns: S.NO, BLOCKS, FLOOR DESCRIPTION, and CALCULATION. It details the area calculations for various building components like towers, basements, and common areas.

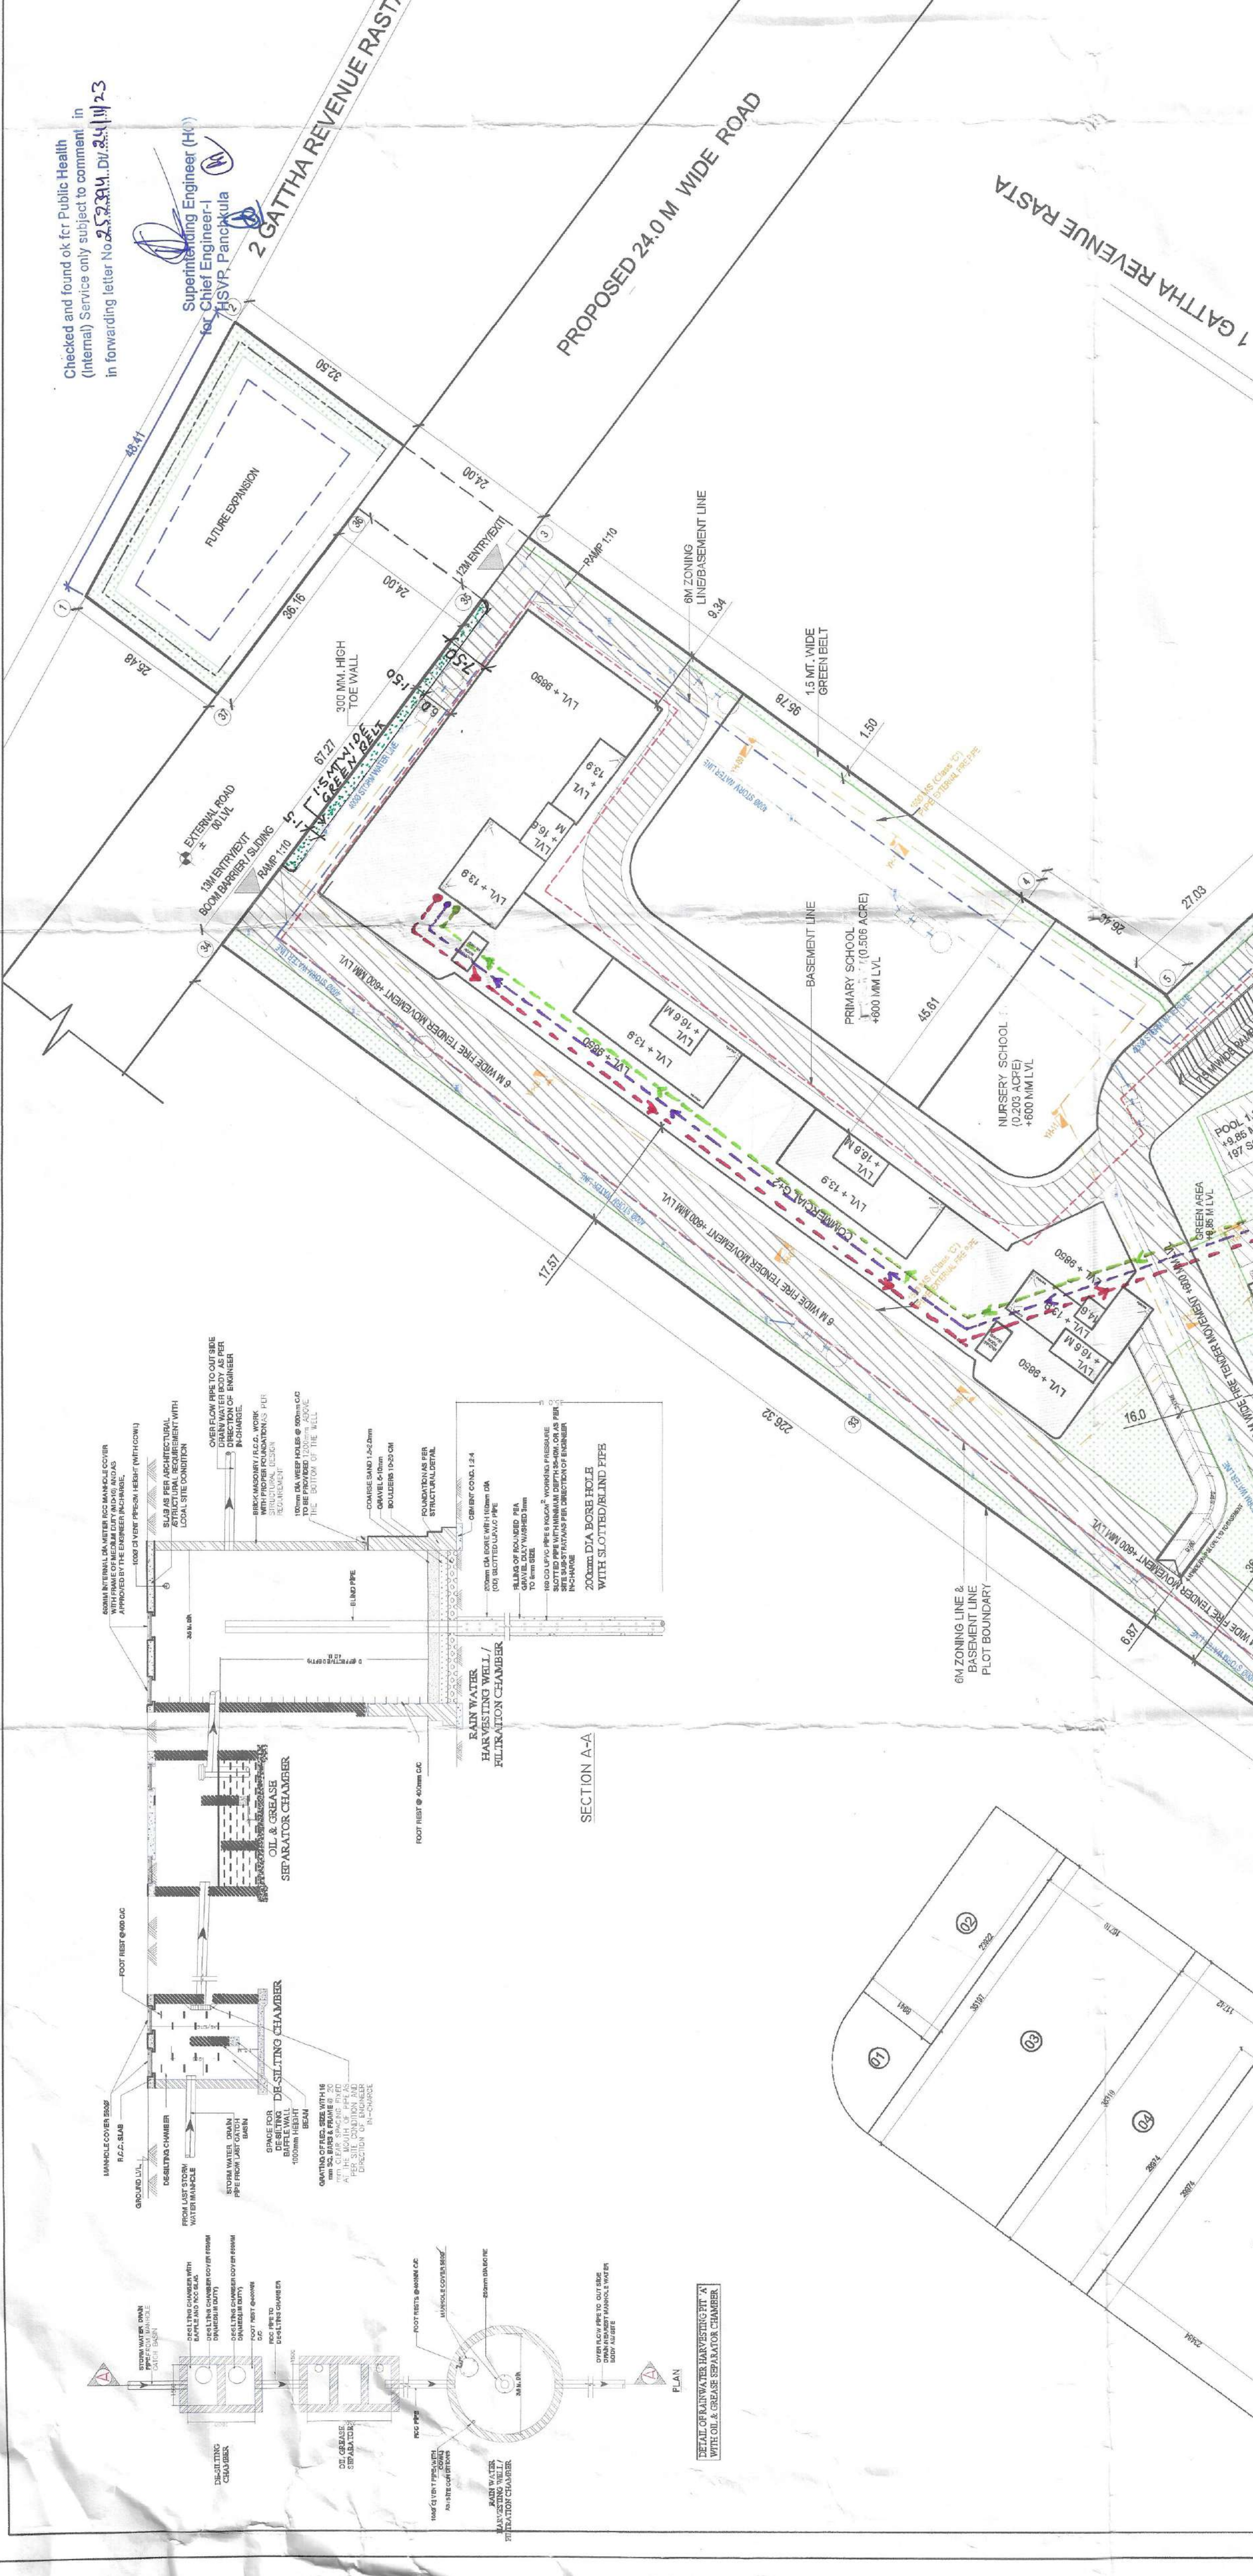

Design Forum International logo and project information for K-47, Kailash Colony New Delhi-48.

Table with 10 columns: S.NO, BLOCKS, FLOOR DESCRIPTION, UNIT OF FLOOR, FLOOR AREA, TOTAL AREA, and CALCULATION. It provides a comprehensive breakdown of area calculations for all building components.



Client information and project details for Signature Global Business Park Pvt. Ltd., including address and contact information.

Table with 10 columns: S.NO, BLOCKS, FLOOR DESCRIPTION, UNIT OF FLOOR, FLOOR AREA, TOTAL AREA, and CALCULATION. It provides a comprehensive breakdown of area calculations for all building components.

