

DTP (HQ) STP(HQ) Member Secretary BPAC

[Signature]

STP(HQ) Member BPAC

[Signature]

CTW(HQ) Chairman BPAC

[Signature]


Consultant
Architect

AD.   

SANCTIONED
TO BE READ WITH THIS OFFICE
MEMO NO:
DATED :
(Dinesh Kumar)
PA(HQ)

(Dinesh Kumar)
PA(HQ)

DDP(HQ)
Member
BPAC

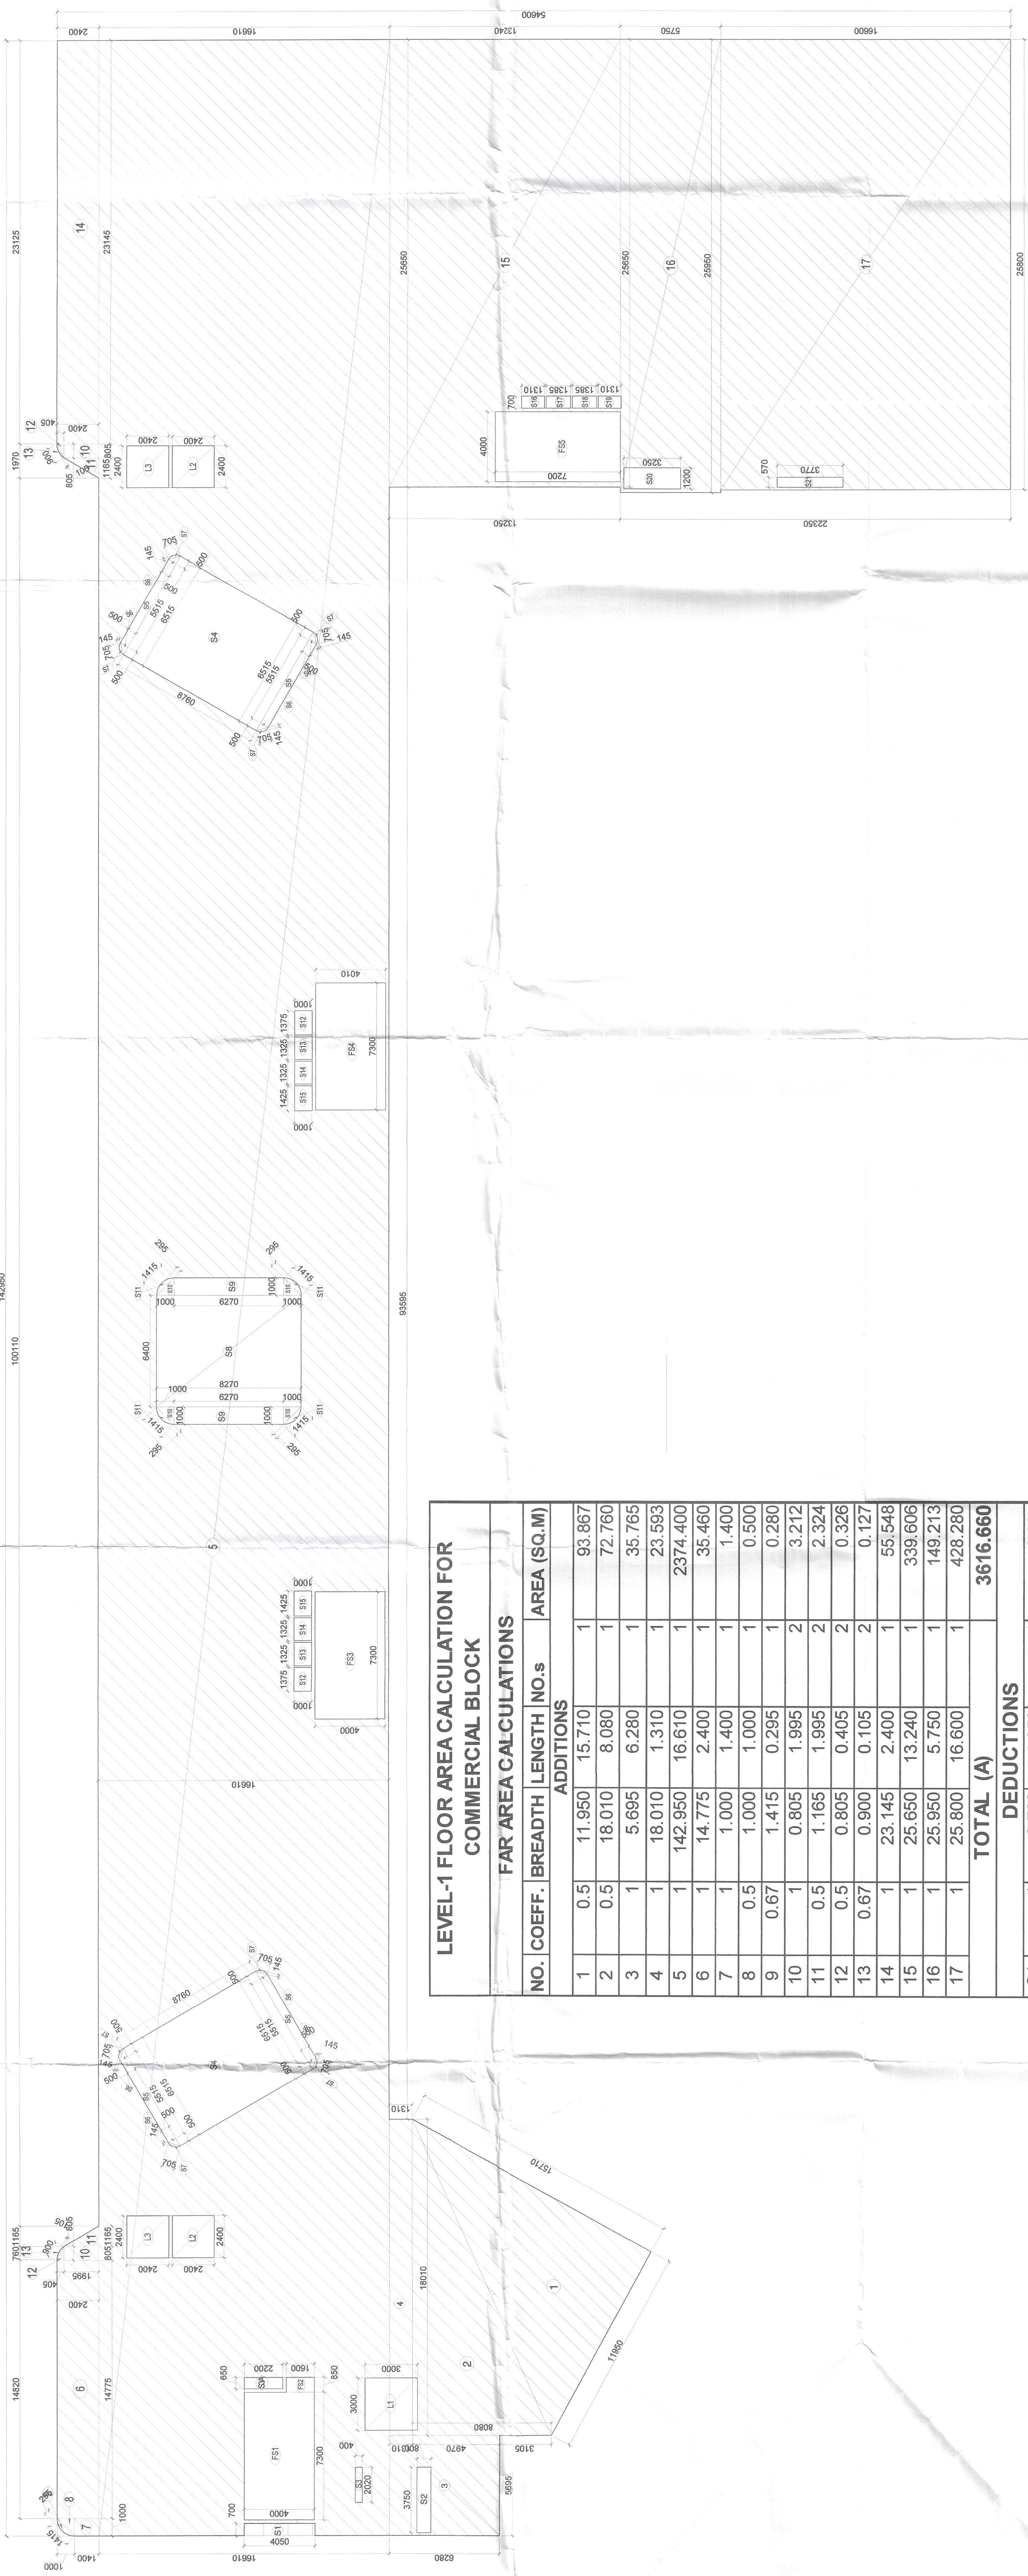

AREA DIAGRAM 1ST FLOOR LEVEL

**LEVEL-1 FLOOR AREA CALCULATION FOR
COMMERCIAL BLOCK**

FAR AREA CALCULATIONS				
NO.	COEFF.	BREADTH	LENGTH	AREA (SQ.M)
ADDITIONS				
1	0.5	11.950	15.710	93.867
2	0.5	18.010	8.080	72.750
3	1	5.695	6.280	35.765
4	1	18.010	1.310	23.593
5	1	142.950	16.610	2374.400
6	1	14.775	2.400	35.460
7	1	1.000	1.400	1.400
8	0.5	1.000	1.000	0.500
9	0.67	1.415	0.295	0.280
10	1	0.805	1.995	3.212
11	0.5	1.165	1.995	2.324
12	0.5	0.805	0.405	0.326
13	0.67	0.900	0.105	0.127
14	1	23.145	2.400	55.548
15	1	25.650	13.240	339.606
16	1	25.950	5.750	149.213
17	1	25.800	16.600	428.280
TOTAL (A)				3616.660
DEDUCTIONS				
S1	1	0.750	4.050	2.835
S2	1	3.750	0.800	3.000
S3	1	2.020	0.400	0.808
S3A	1	0.650	2.200	1.430
S4	1	6.515	8.760	57.143
S5	1	5.515	0.500	2.758
S6	0.5	0.500	0.500	0.250
S7	0.67	0.705	0.145	0.100
S8	1	6.400	8.270	52.928
S9	1	1.000	6.270	6.270
S10	0.5	1.000	1.000	0.500
S11	0.67	1.415	0.295	0.410
S12	1	1.375	1.000	1.375
S13	1	1.325	1.000	1.325
S14	1	1.325	1.000	1.325
S15	1	1.425	1.000	1.425
S16	1	0.700	1.310	0.917
S17	1	0.700	1.385	0.970
S18	1	0.700	1.385	0.970
S19	1	0.700	1.310	0.917
S20	1	1.200	3.250	3.900
S21	1	0.570	3.770	2.149
L1	1	3.000	3.000	9.000
L2	1	2.400	2.400	5.760
L3	1	2.400	2.400	5.760
FS1	1	7.300	4.000	29.200
FS2	1	0.850	1.600	1.360
FS3	1	7.300	4.000	29.200
FS4	1	7.300	4.000	29.200
FS5	1	4.000	7.300	29.200
TOTAL DEDUCTIONS (B)				374.302
TOTAL FAR (A - B)				3242.357