


DTP (HQ) Consultant Architect

TO BE READ WITH THIS OFFICE


Checked and found ok for public domain in accordance with the provisions in the prevailing laws No. 25/2019/OL/24/11/2023 (Dinas Kotoran) for Chief Engineer (K4) RSVP 19/05/2024

Supervising Engineer (K4) for Chief Engineer (K4) RSVP 19/05/2024

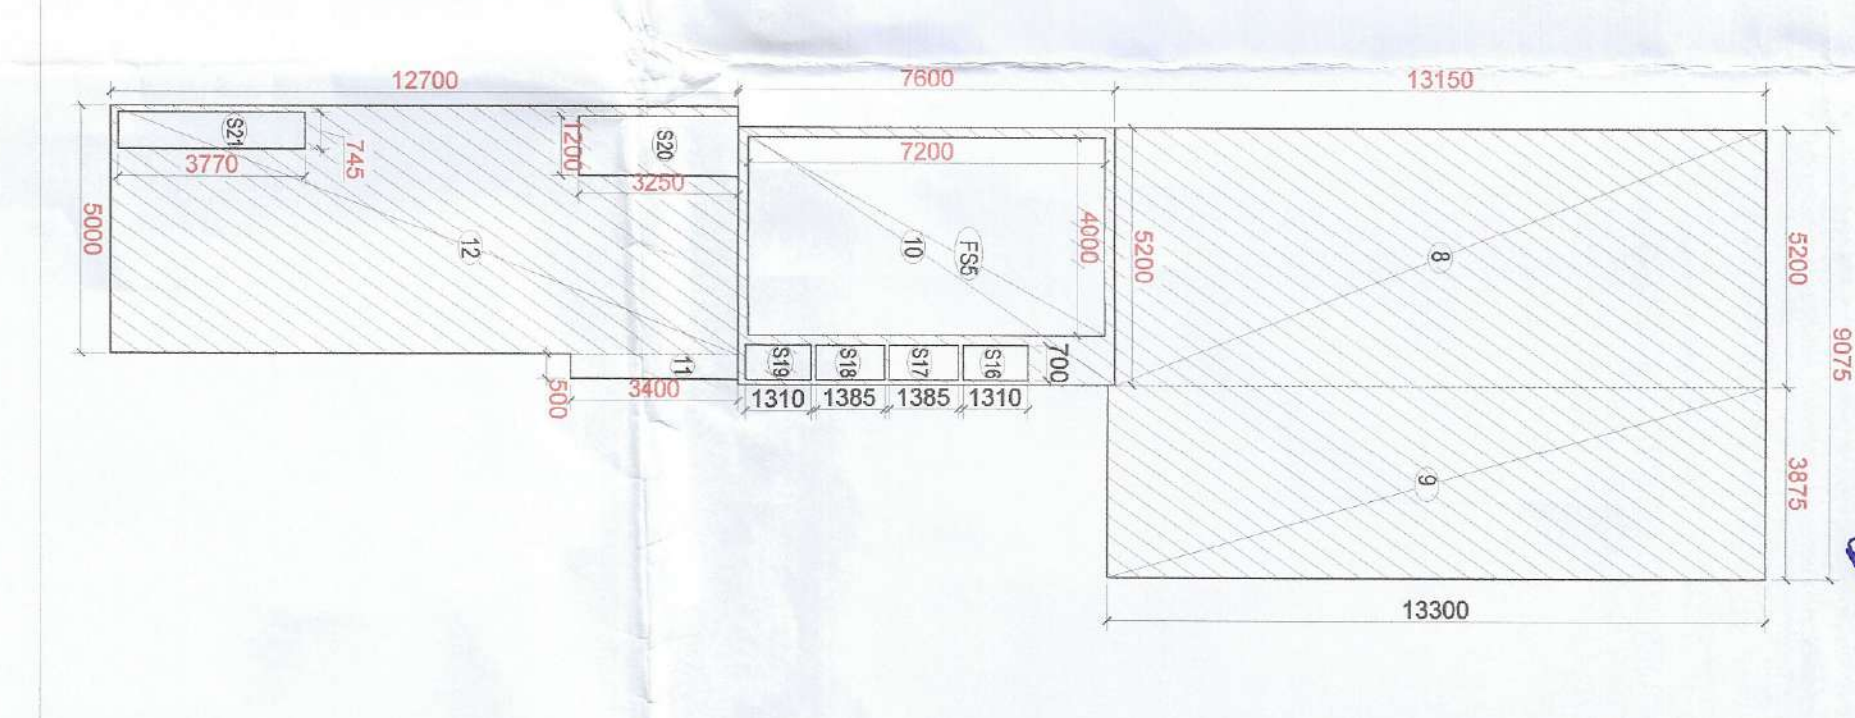


LEVEL-2 FLOOR AREA CALCULATION FOR COMMERCIAL BLOCK					
FAR AREA CALCULATIONS					
NO.	COEFF.	BREADTH	LENGTH	NO. s	AREA (SQ.M)
ADDITIONS					
1	1	5.850	10.535	1	61.630
2	1	8.550	4.250	1	36.338
3	1	3.500	6.150	1	21.525
4	1	9.250	7.300	1	67.525
5	1	3.000	5.600	2	33.600
6	1	25.100	10.400	1	261.040
7	1	25.100	10.400	1	261.040
8	1	5.200	13.150	1	68.380
9	1	3.875	13.300	1	51.538
10	1	5.200	7.600	1	39.520
11	1	0.500	3.400	1	1.700
12	1	5.000	12.700	1	63.500
TOTAL (A)					967.335
DEDUCTIONS					
S1	1	0.650	2.200	1	1.430
S2	1	3.750	0.800	1	3.000
S3	1	2.020	0.400	1	0.808
S12	1	1.375	1.000	2	2.750
S13	1	1.325	1.000	2	2.650
S14	1	1.325	1.000	2	2.650
S15	1	1.425	1.000	2	2.850
S16	1	0.700	1.310	1	0.917
S17	1	0.700	1.385	1	0.970
S18	1	0.700	1.385	1	0.970
S19	1	0.700	1.310	1	0.917
S20	1	1.200	3.250	1	3.900
S21	1	0.745	3.770	1	2.809
L1	1	3.000	3.000	1	9.000
L2	1	2.400	2.400	2	11.520
L3	1	2.400	2.400	2	11.520
FS1	1	7.300	4.000	1	29.200
FS2	1	0.850	1.600	1	1.360
FS3	1	7.300	4.000	1	29.200
FS4	1	7.300	4.000	1	29.200
FS5	1	4.000	7.200	1	28.800
TOTAL DEDUCTIONS (B)					176.420
TOTAL FAR (A-B)					790.915

AREA DIAGRAM 2ND FLOOR LEVEL

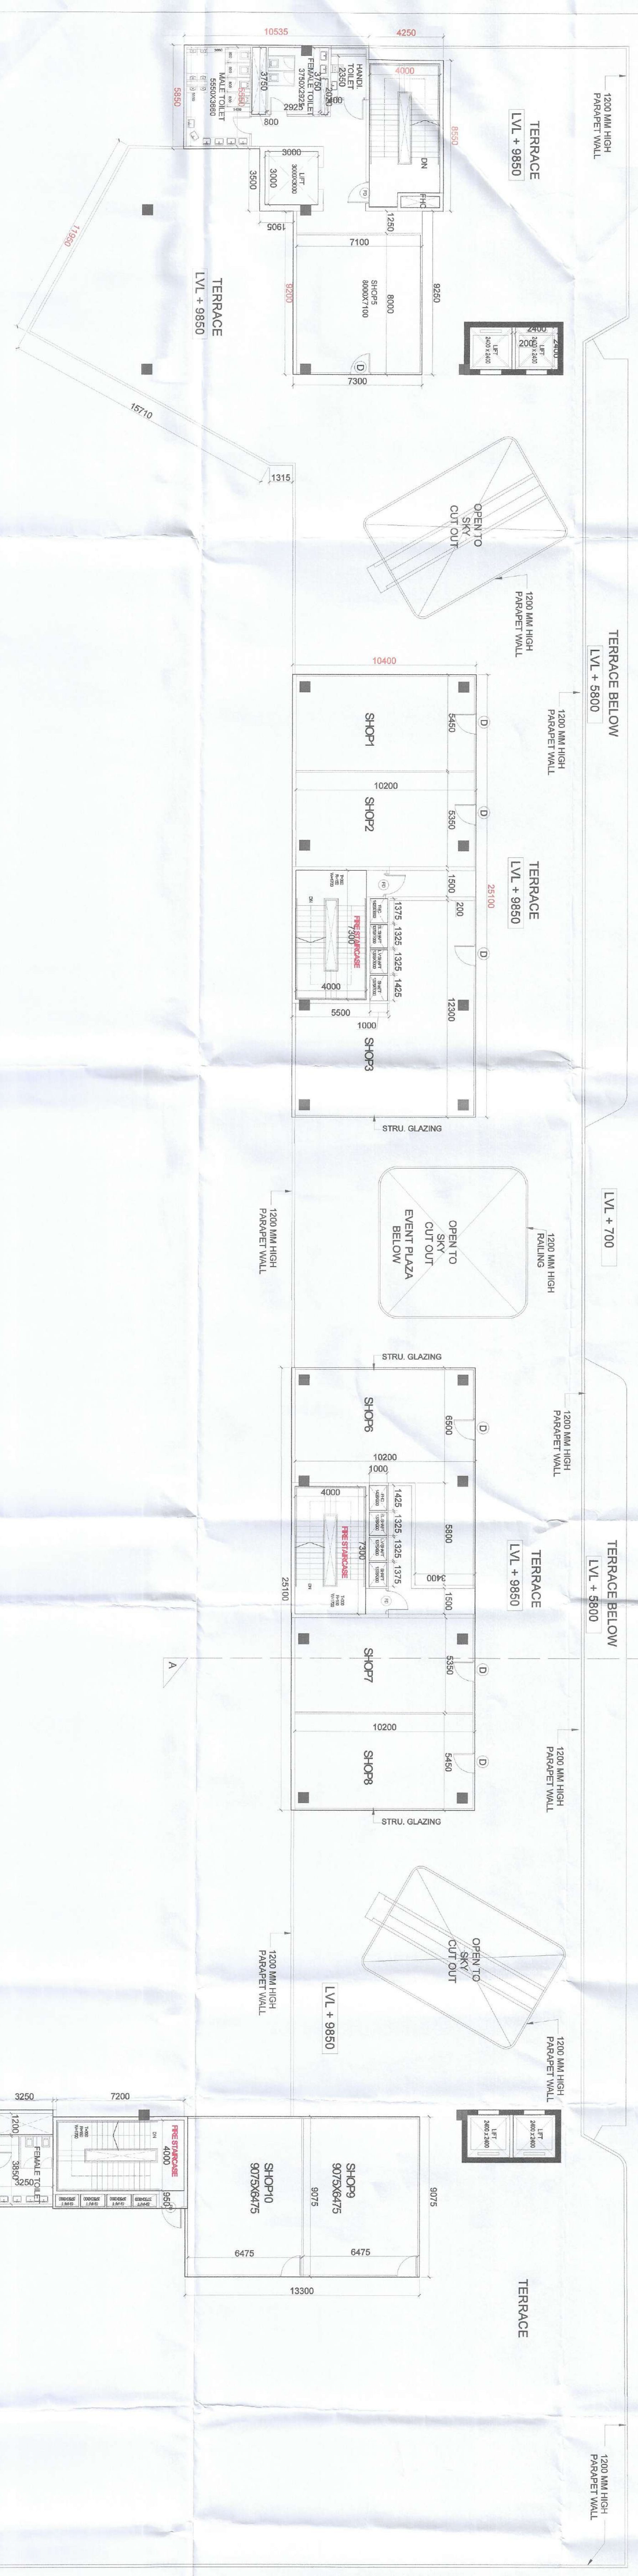

2ND FLOOR LEVEL PLAN

SCHEDULE OF OPENING				
S.NO.	TYPE	SIZE	S.L.	L.L.
1	FD	1200 X 2100	0	2100
2	FD1	1000 X 2100	0	2100
3	D	1000 X 2100	0	2100
4	D1	750 X 2100	0	2100
5	FG	1500 X 1350	750	2100
6	W	1200 X 1050	1050	2100
7	W1	600 X 1050	1050	2100

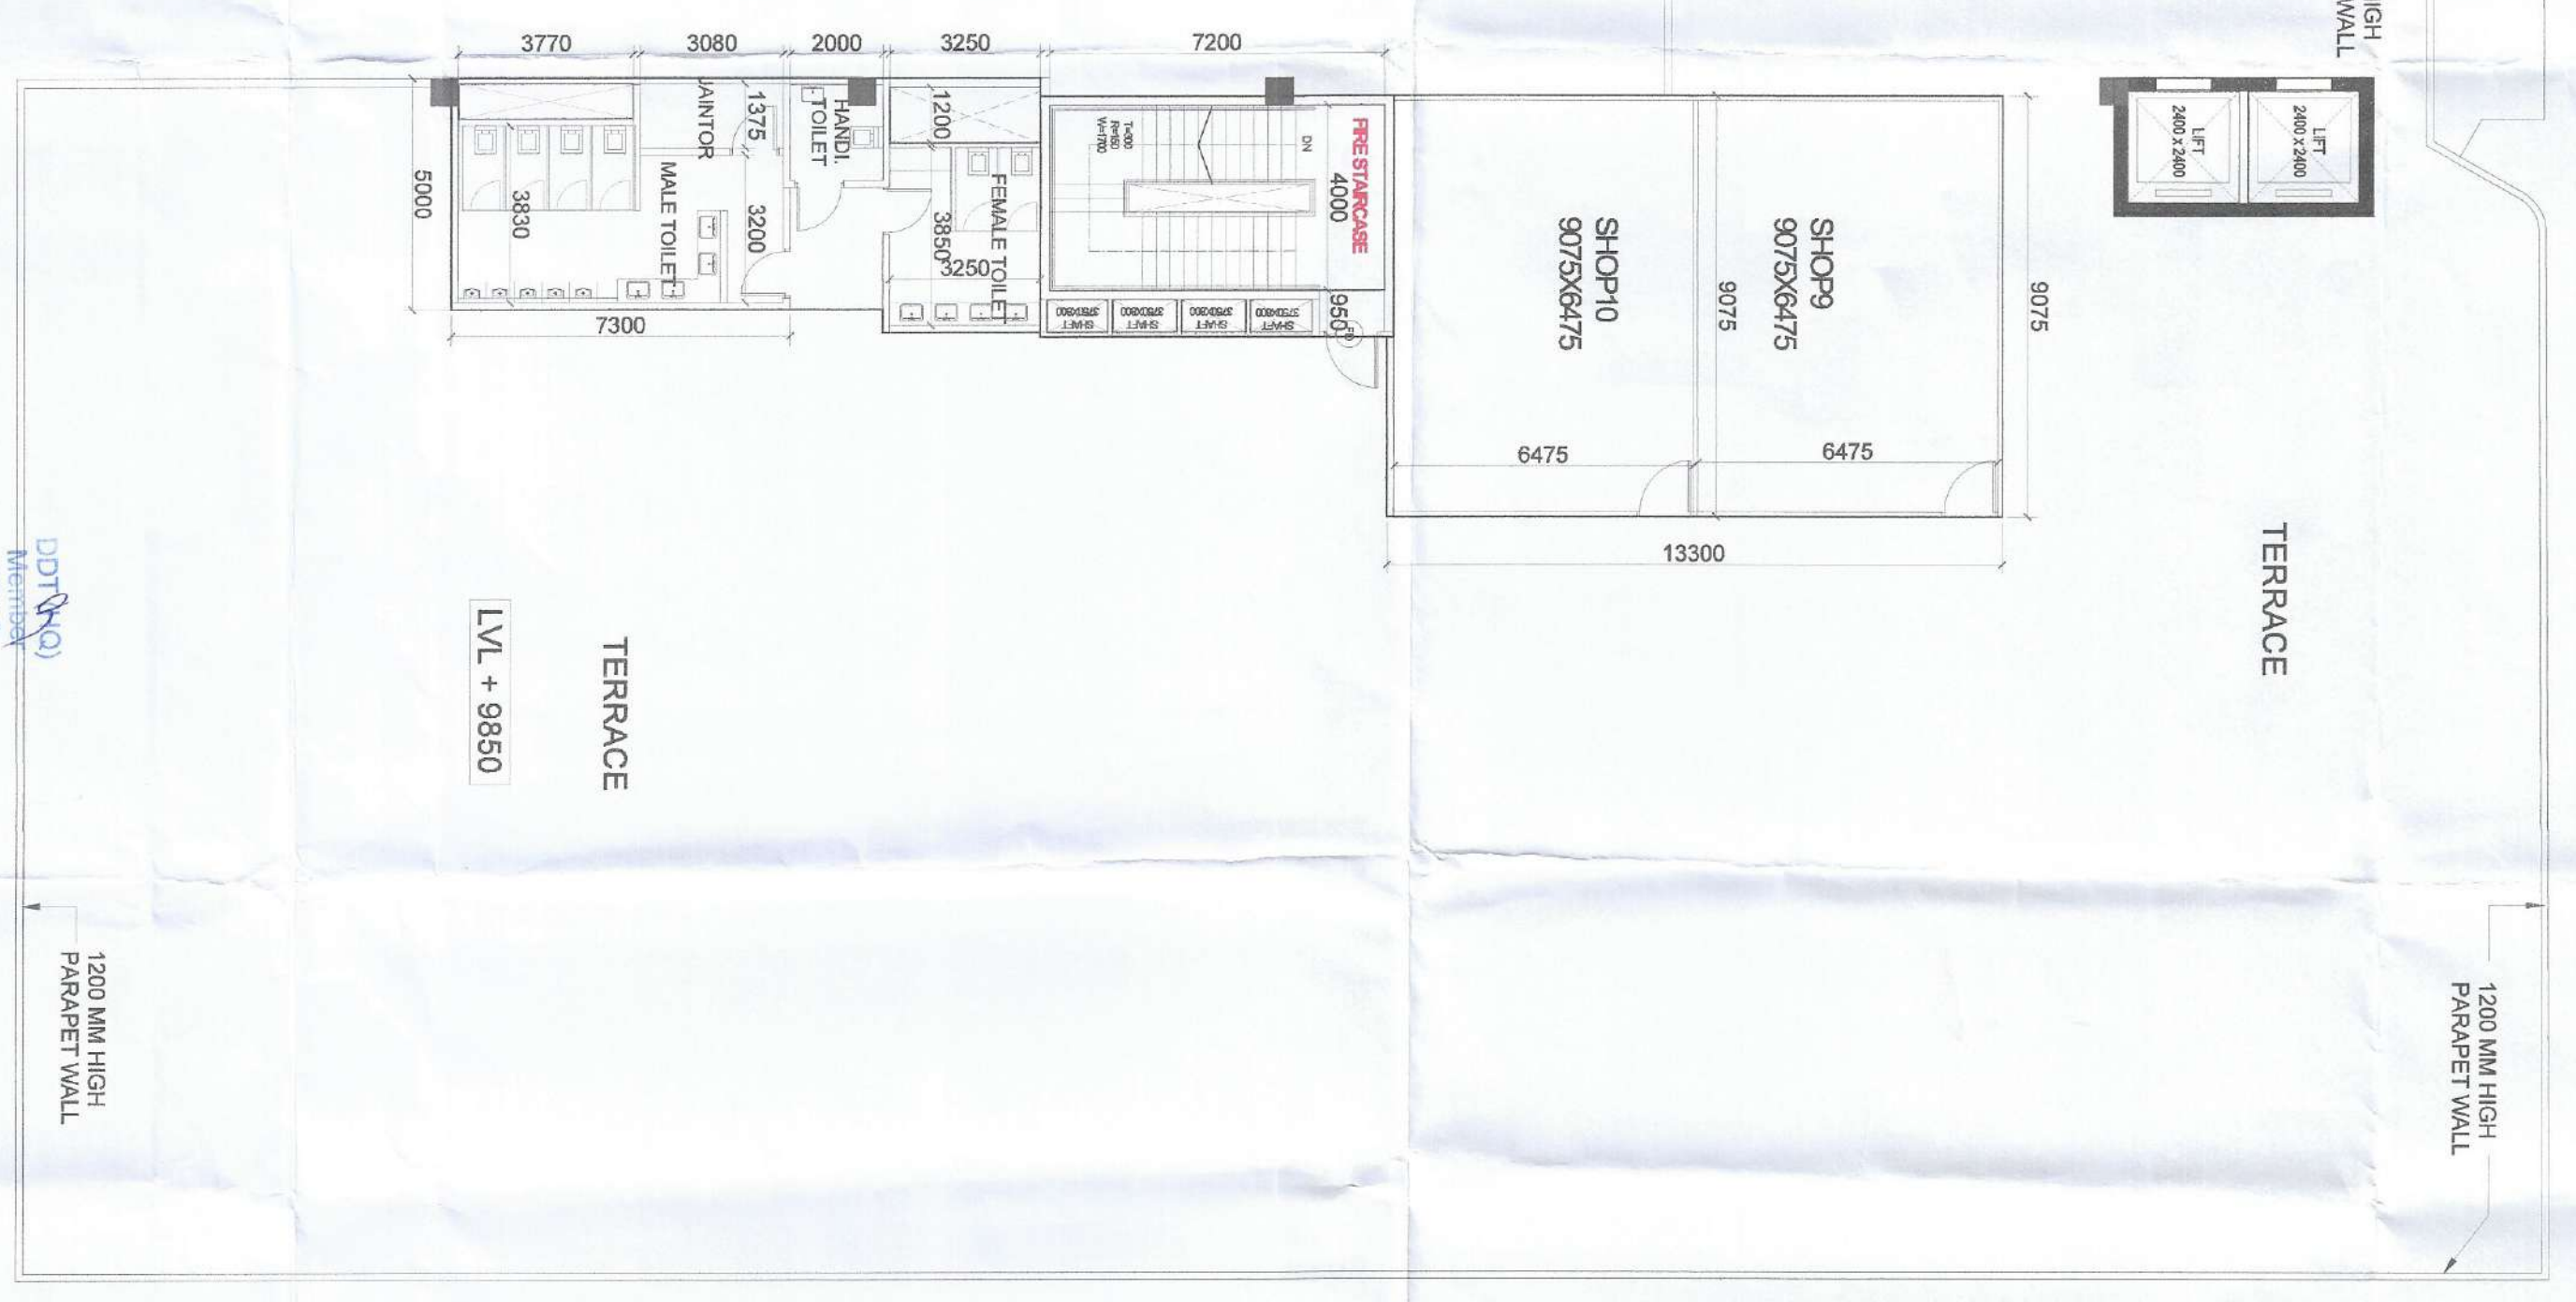

PROJECT NAME & ADDRESS

PROPOSED GROUP HOUSING DEVELOPMENT AT VILLAGE GABAUU KALAN, SECTOR 37 D GURUGRAM BEING DEVELOPED BY SIGNATURE GLOBAL BUSINESS PARK PVT. LTD. AT SECTOR - 37 D, AREA - 16.65625 ACRE. LICENCE NO. - 230 OF 2023 DATED 02.11.2023

CLIENT NAME & ADDRESS

SIGNATURE GLOBAL BUSINESS PARK PVT. LTD., 114, SECTOR-44, GURUGRAM HARYANA- 122002

ARCHITECT'S SIGN & STAMP

CLIENT'S SIGN & STAMP

DRAWING TITLE

2ND FLOOR LEVEL PLAN (COMMERCIAL)

SCALE

DATE

30-10-2023

DRAWING NO.

215

NORTH

MATISH KUMAR CA/2008/42027

Supervising Engineer (K4) for Chief Engineer (K4) RSVP 19/05/2024