

Sanctioned
To Be Submitted To The Office
Memo No.:
Dated:

Sanctioned
To Be Submitted To The Office
Memo No.:
Dated:

AREA DIAGRAM FOR GROUND COVERAGE

GROUND FLOOR AREA CALCULATION FOR COMMERCIAL BLOCK				
GROUND COVERAGE AREA CALCULATIONS				
NO.	COEFF.	BREADTH	LENGTH	NO.s
ADDITIONS				
1	1	5.700	24.290	1
2	1	4.700	1.000	1
3	0.5	1.000	1.000	1
4	0.67	1.415	0.295	1
5	1	13.705	7.645	1
5A	0.5	6.560	11.950	1
5B	0.5	4.300	7.645	1
6	1	18.005	20.750	1
7	1	93.695	19.000	1
8	1	25.550	22.000	1
9	1	25.550	0.715	1
11	1	25.550	9.535	1
12	1	25.950	22.350	1
TOTAL (A)				3862.119
DEDUCTIONS				
S1	1	0.700	4.050	1
S2	1	3.750	0.800	1
S4	1	6.515	8.760	2
S5	1	5.515	0.500	4
S6	0.5	0.500	0.500	8
S7	0.67	0.705	0.145	8
S8	1	6.400	8.270	1
S9	1	1.000	6.270	2
S10	0.5	1.000	1.000	4
S11	0.67	1.415	0.295	4
S12	1	1.200	3.250	1
TOTAL DEDUCTIONS (B)				205.042
TOTAL GROUND COVERAGE (A - B)				3657.076

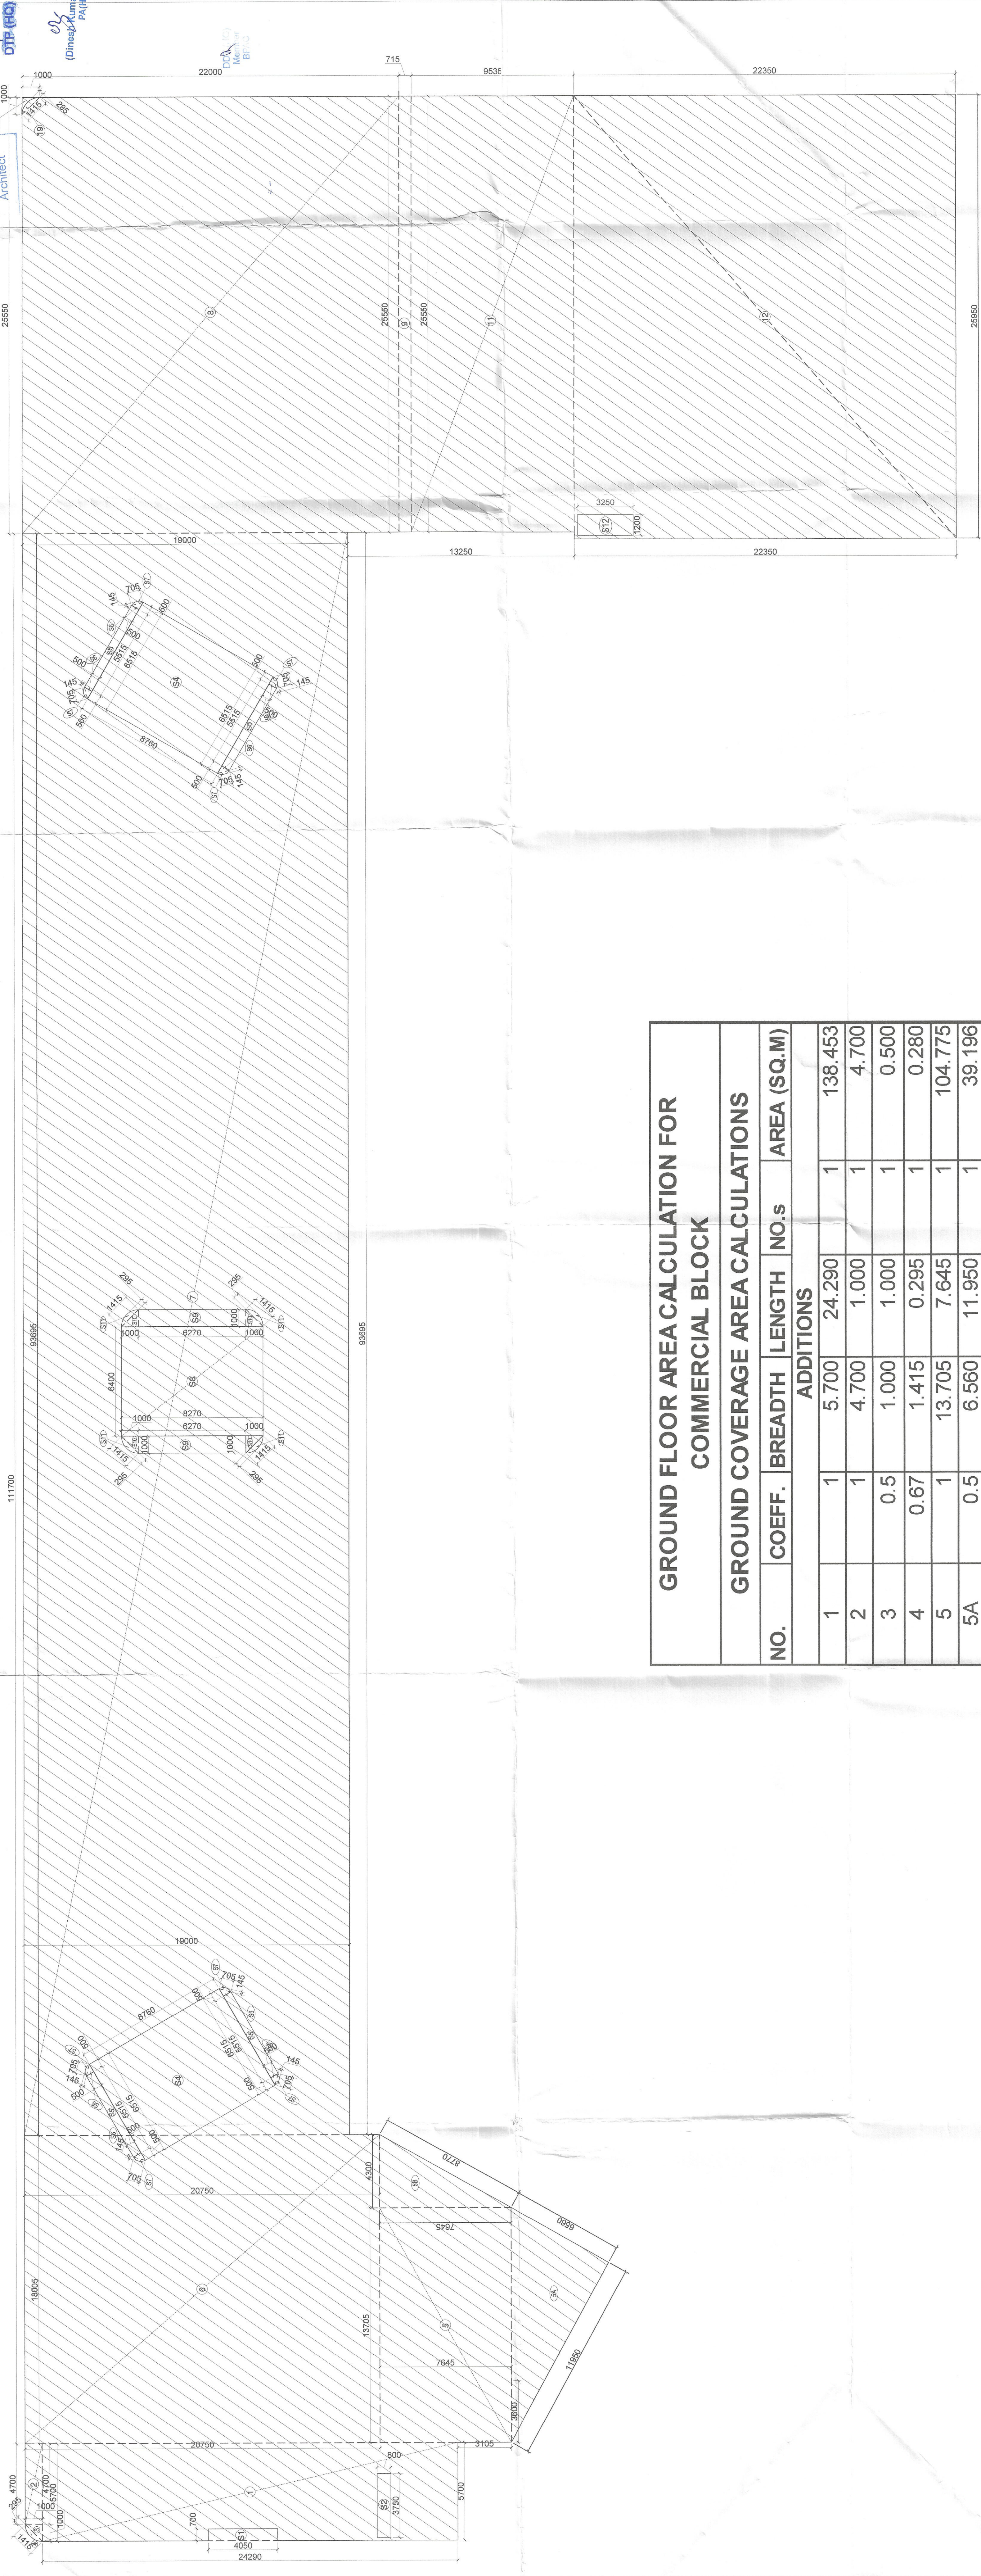

PROJECT NAME & ADDRESS
K-47, KALASH COLONY NEW DELHI-48
PHONE 011 - 4655600 FAX : 4655601

PROPOSED GROUP HOUSING DEVELOPMENT AT
VILLAGE GADALI KALAN, SECTOR 37 D GURUGRAM
BEING DEVELOPED BY SIGNATURE GLOBAL
BUSINESS PARK PVT. LTD. AT SECTOR - 37 D, AREA -
16.65625 ACRE. LICENCE NO. - 230 OF 2023 DATED
02.11.2023

CLIENT NAME & ADDRESS
SIGNATURE GLOBAL BUSINESS PARK PVT. LTD.
114, SECTOR-44, GURUGRAM HARYANA-122002

ARCHITECT'S SIGN & STAMP
CLIENT'S SIGN & STAMP

DRAWING TITLE
GROUND COVERAGE PLAN

SCALE
N.T.S.

DRAWING NO.
3C

DATE
30-10-2023

NORTH

3C

30-10-2023