


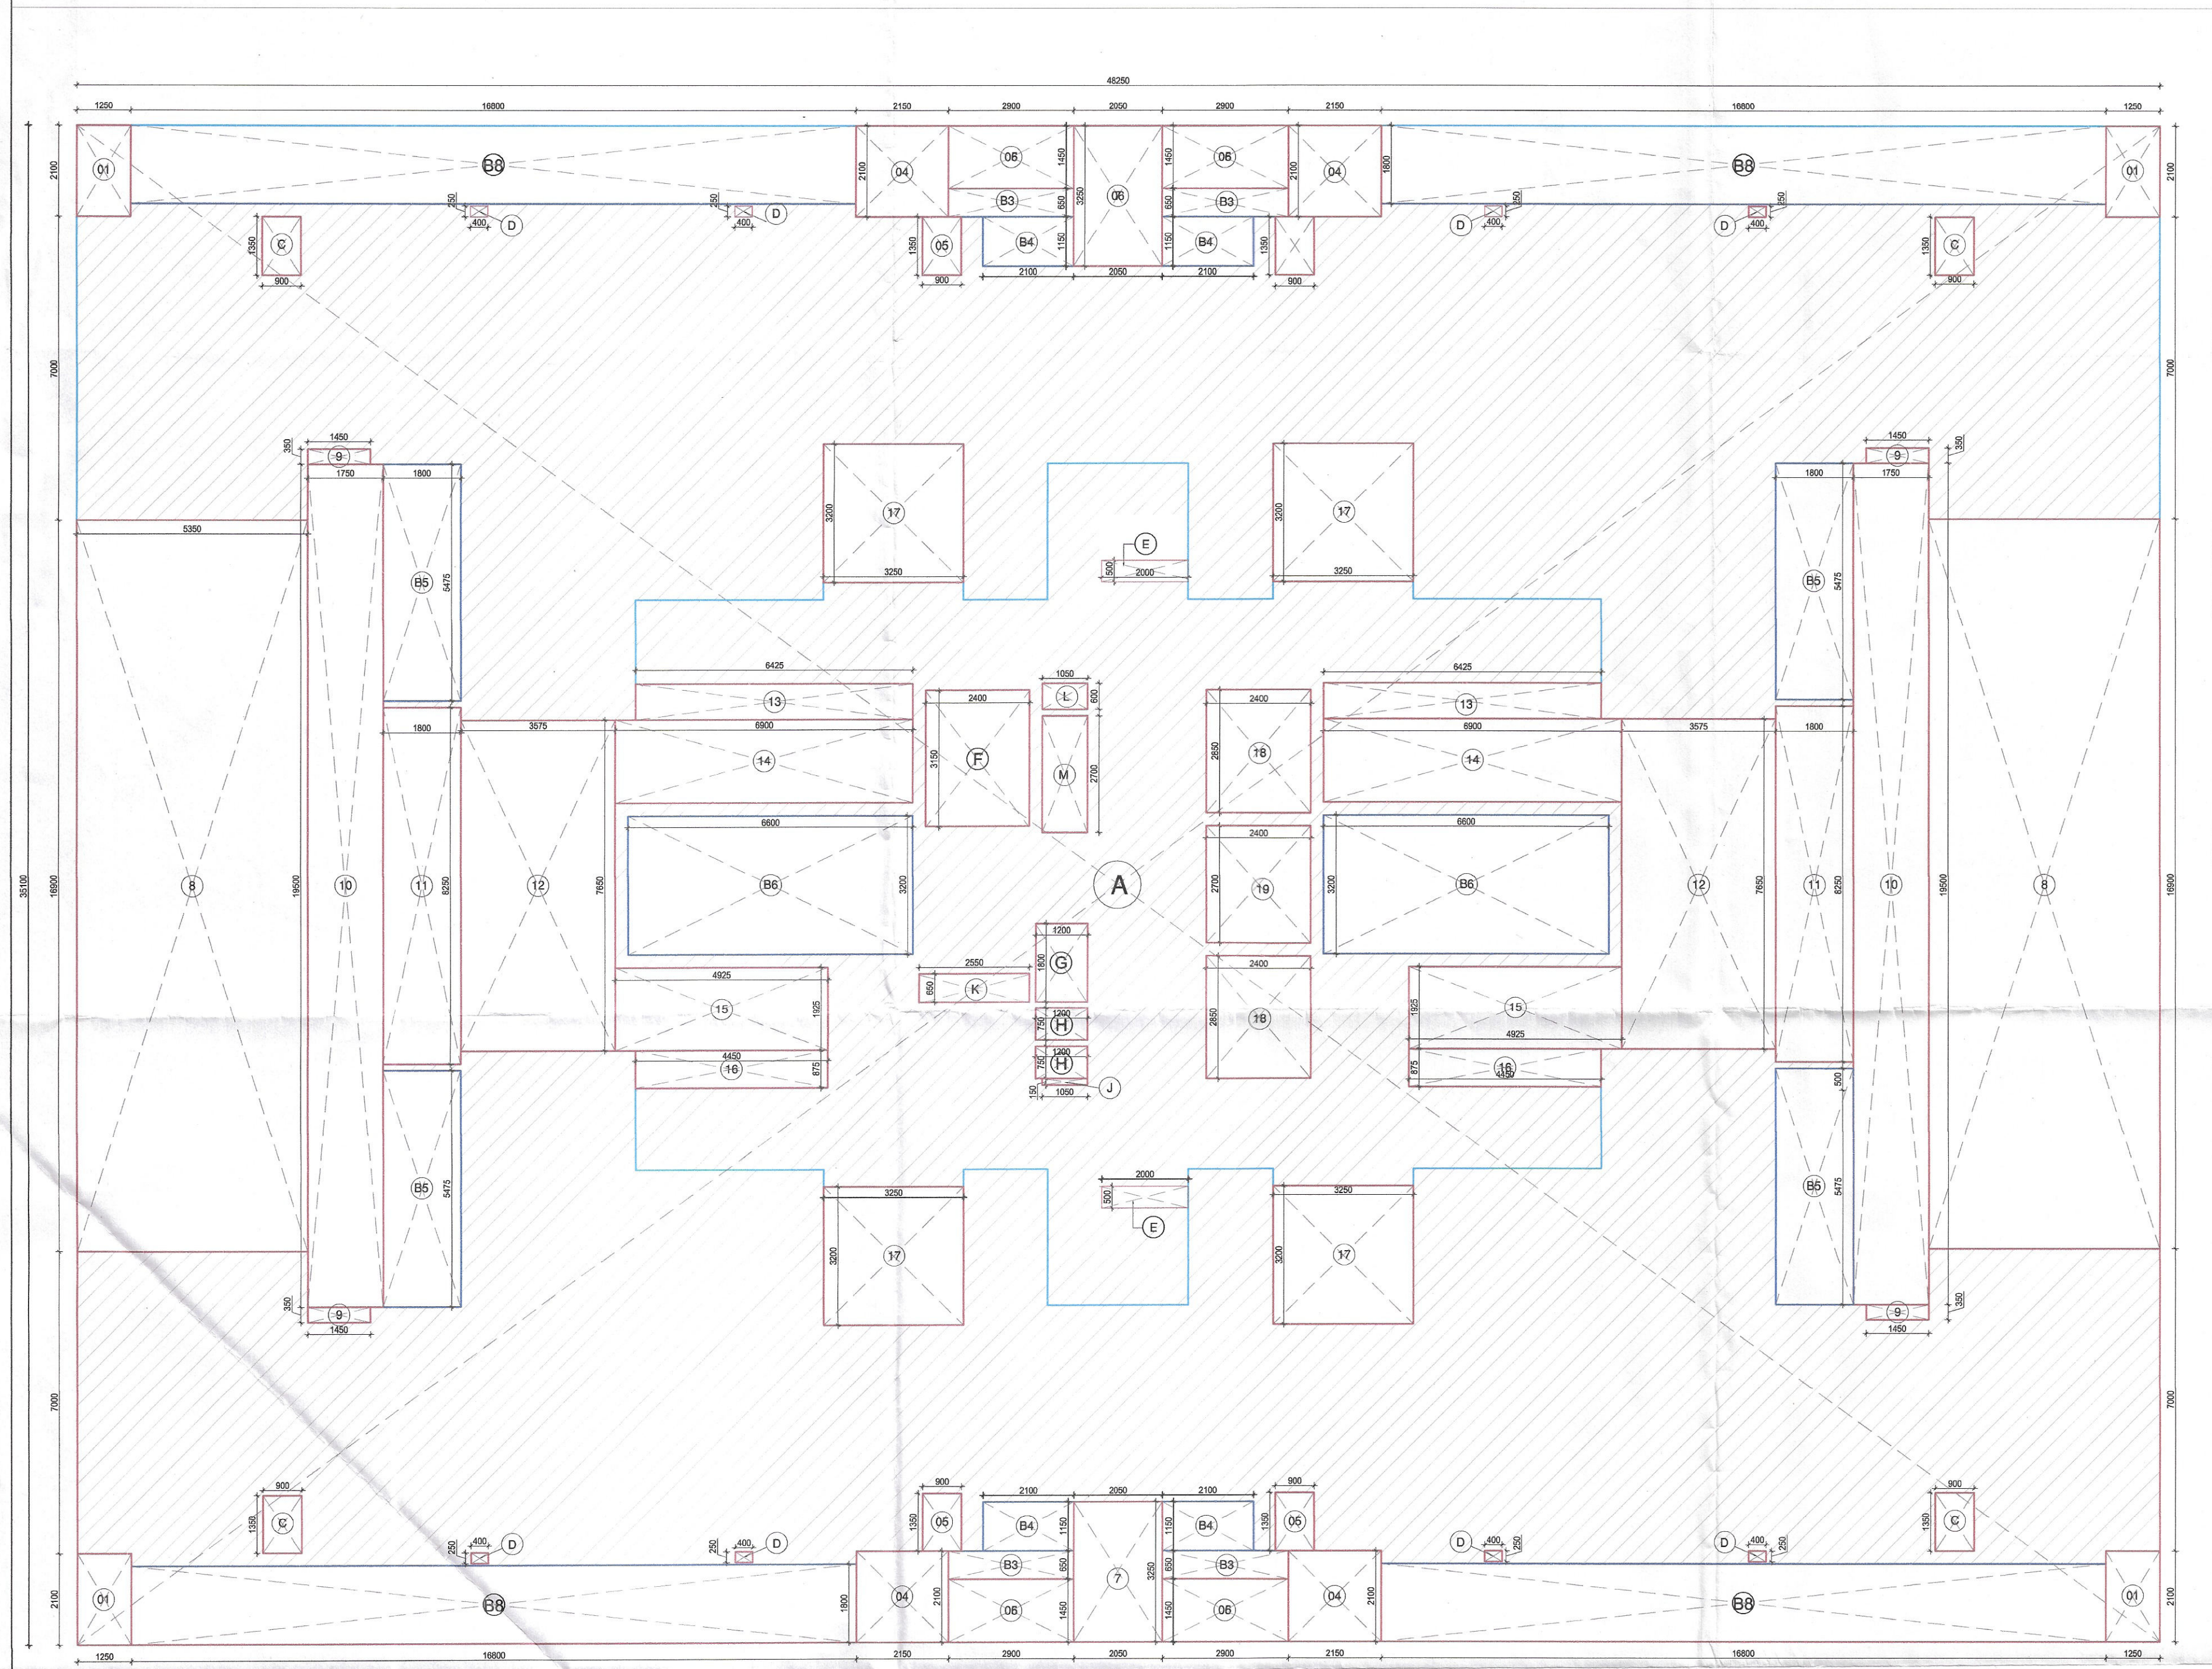

1 TOWER-05 39TH LOWER PENT HOUSE LEVEL AREA DIAGRAM
Scale: 1:100

2 TOWER-08 32ND LOWER PENT HOUSE LEVEL AREA DIAGRAM
Scale: 1:100

TOWER- 5& 8 PENTHOUSE LEVEL -1 - FAR AREA CALCULATION						
TYPE	QUANTITY	SHAPE	FORMULA	DETAIL		CALCULATION EACH AREA IN SQ.M
OUTLINE AREA						
A	1	RECTANGLE	L x B	48.250	35.100	1693.575
TOTAL OUTLINE AREA						1693.575
NON FAR AREA						
B3	4	RECTANGLE	L x B	2.900	0.650	7.540
B4	4	RECTANGLE	L x B	2.100	1.150	9.660
B5	4	RECTANGLE	L x B	1.800	5.475	39.420
B6	2	RECTANGLE	L x B	6.600	3.200	42.240
B8	4	RECTANGLE	L x B	16.800	1.800	120.960
TOTAL NON FAR AREA						219.820
CUTOUT'S AREA (NON FAR)						
01	4	RECTANGLE	L x B	1.250	2.100	10.500
04	4	RECTANGLE	L x B	2.150	2.100	18.060
05	4	RECTANGLE	L x B	0.900	1.350	4.860
06	4	RECTANGLE	L x B	2.900	1.450	16.820
07	2	RECTANGLE	L x B	2.050	3.250	13.325
08	2	RECTANGLE	L x B	5.350	16.900	180.830
09	4	RECTANGLE	L x B	1.450	0.350	2.030
10	2	RECTANGLE	L x B	1.750	19.500	68.250
11	2	RECTANGLE	L x B	1.800	8.250	29.700
12	2	RECTANGLE	L x B	3.575	7.650	54.698
13	2	RECTANGLE	L x B	6.425	0.825	10.601
14	2	RECTANGLE	L x B	6.900	1.925	26.565
15	2	RECTANGLE	L x B	4.925	1.925	18.961
16	2	RECTANGLE	L x B	4.450	0.875	7.788
17	4	RECTANGLE	L x B	3.250	3.200	41.600
18	2	RECTANGLE	L x B	2.400	2.850	13.680
19	1	RECTANGLE	L x B	2.400	2.700	6.480
C	4	RECTANGLE	L x B	0.900	1.350	4.860
D	8	RECTANGLE	L x B	0.400	0.250	0.800
E	2	RECTANGLE	L x B	2.000	0.500	2.000
F	1	RECTANGLE	L x B	2.400	3.150	7.560
G	1	RECTANGLE	L x B	1.200	1.800	2.160
H	2	RECTANGLE	L x B	1.200	0.750	1.800
J	1	RECTANGLE	L x B	1.050	0.150	0.158
K	1	RECTANGLE	L x B	2.550	0.650	1.658
L	1	RECTANGLE	L x B	1.050	0.600	0.630
M	1	RECTANGLE	L x B	1.050	2.700	2.835
TOTAL CUT OUT'S AREA						549.208
TOTAL BUILT UP AREA = TOTAL FAR AREA+NON FAR AREA						1144.368
FAR AREA = TOTAL OUTLINE AREA - (TOTAL NON FAR AREA+TOTAL CUT OUT'S AREA)						924.548

Sign & Stamp

[Signature]
DTP (HQ)
S.T.P (HQ)
Member Secretary
B.P.A.C.

[Signature]
S.T.P (G)
Member
B.P.A.C.

[Signature]
C.P.P (Hr.)
Chairman
B.P.A.C.

Consultant
Architect
DTP (HQ)

[Signature]
AD

[Signature]
P.A.

[Signature]
ATP

[Signature]
(Dinesh Kumar)
PA(HQ)

SANCTIONED
TO BE READ WITH THIS OFFICE
MEMO NO.:
DATED:

DOT (HQ)
Member
BPAC

**DESIGN FORUM
INTERNATIONAL**
• ARCHITECTURE • URBAN DESIGN • TOWN PLANNING •

K-47, KAILASH COLONY NEW DELHI-48
PHONE: 011 - 46556600 FAX : 46556601

PROJECT NAME & ADDRESS

PROPOSED GROUP HOUSING DEVELOPMENT AT
VILLAGE GADAULI KALAN, SECTOR 37 D GURUGRAM
BEING DEVELOPED BY SIGNATURE GLOBAL BUSSINESS
PARK PVT. LTD. AT SECTOR - 37 D, AREA - 16.65625
ACRE. LICENCE NO. -230 OF 2023 DATED 02/11/2023

CLIENT NAME & ADDRESS

SIGNATURE GLOBAL BUSSINESS PARK PVT. LTD.
114, SECTOR-44, GURUGRAM HARYANA- 122002

ARCHITECT'S SIGN & STAMP

[Signature]
MANISH KUMAR
CA/2008/42027

[Signature]
Signature Global
Business Park Pvt Ltd

DRAWING TITLE

TOWER-05 & 08
PENTHOUSE LOWER LEVEL AREA DIAGRAM

SCALE

1:100 ON A1

DATE

18.11.2023

DRAWING NO.

T5-4.1

NORTH

[North Arrow]