


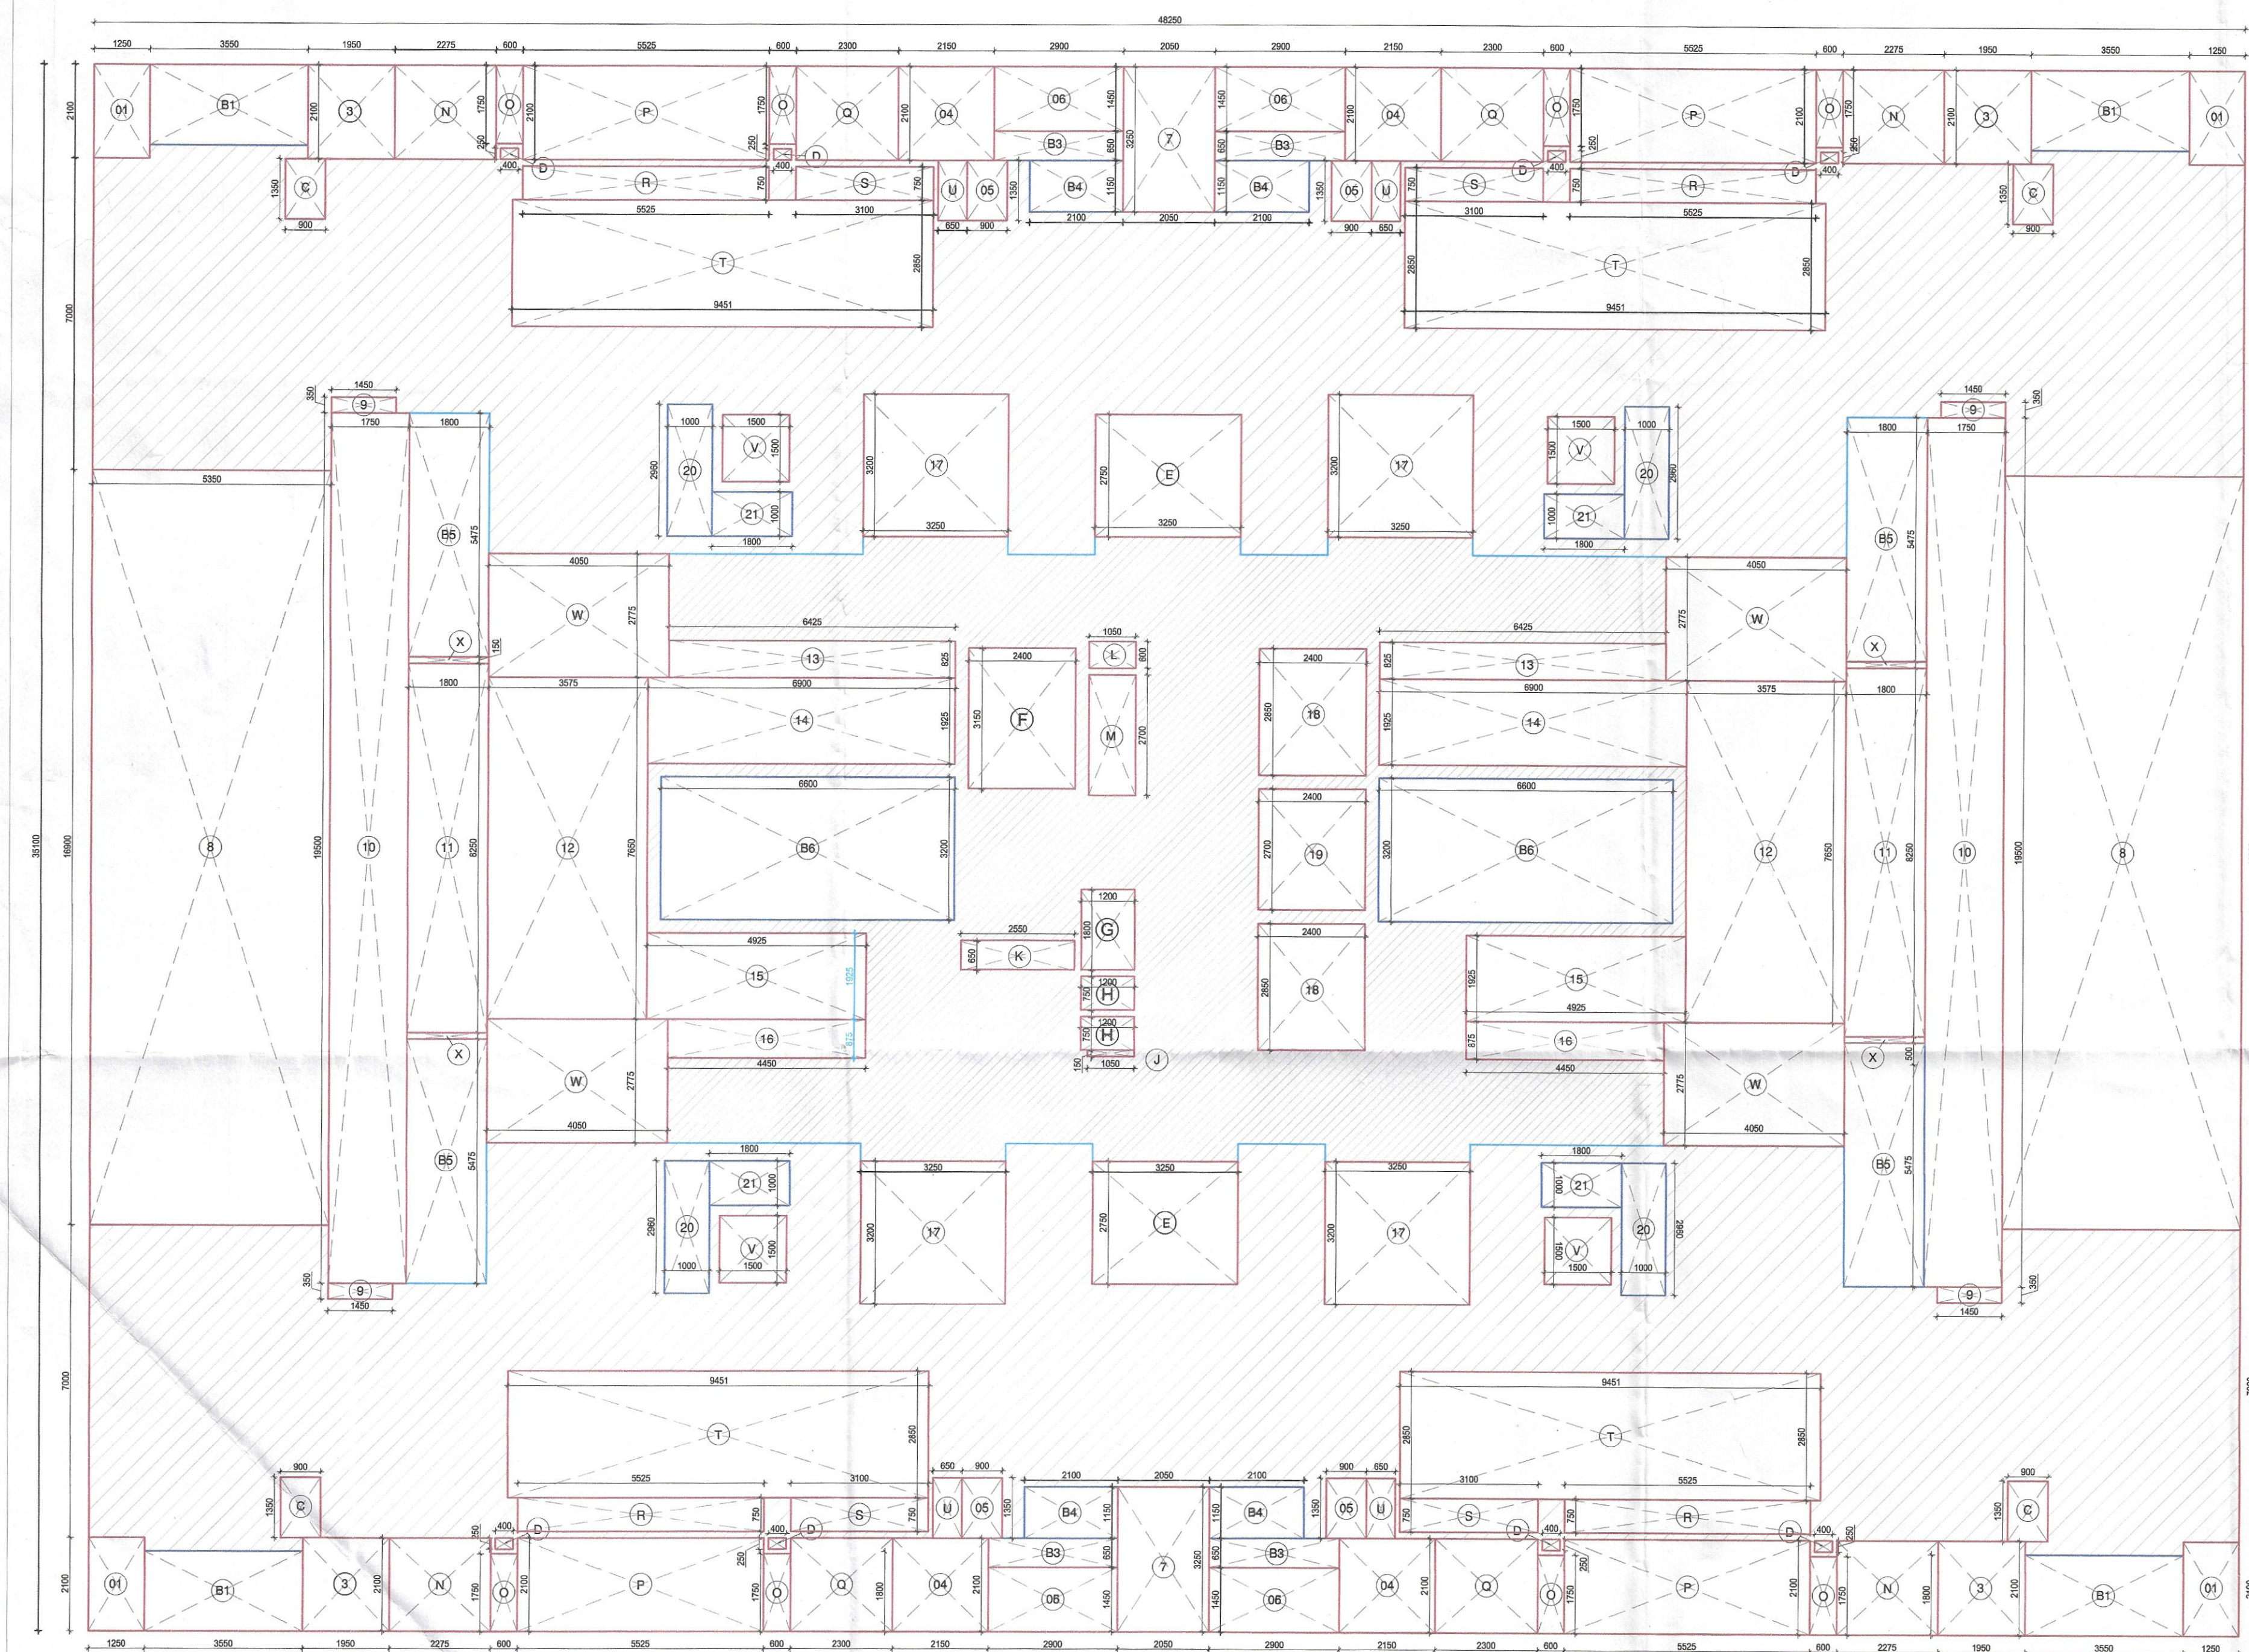

1 TOWER-05 40TH UPPER PENT HOUSE LEVEL AREA DIAGRAM
Scale: 1:100

2 TOWER-08 33RD UPPER PENT HOUSE LEVEL AREA DIAGRAM
Scale: 1:100

TOWER 05 & 08 UPPER PENT HOUSE - FAR AREA CALCULATION						
TYPE	QUANTITY	SHAPE	FORMULA	DETAIL		CALCULATION EACH AREA IN SQ.M
OUTLINE AREA						
A	1	RECTANGLE	L x B	48.250	35.100	1693.575
TOTAL OUTLINE AREA						1693.575
NON FAR AREA						
B1	4	RECTANGLE	L x B	3.550	1.800	25.560
B3	4	RECTANGLE	L x B	2.900	0.650	7.540
B4	4	RECTANGLE	L x B	2.100	1.150	9.660
B5	4	RECTANGLE	L x B	1.800	5.475	39.420
B6	2	RECTANGLE	L x B	6.600	3.200	42.240
20	4	RECTANGLE	L x B	1.000	2.900	11.600
21	4	RECTANGLE	L x B	1.800	1.000	7.200
TOTAL NON FAR AREA						143.220
CUTOUT'S AREA (NON FAR)						
01	4	RECTANGLE	L x B	1.250	2.100	10.500
03	4	RECTANGLE	L x B	1.950	2.100	16.380
04	4	RECTANGLE	L x B	2.150	2.100	18.060
05	4	RECTANGLE	L x B	0.900	1.350	4.860
06	4	RECTANGLE	L x B	2.900	1.450	16.820
07	2	RECTANGLE	L x B	2.050	3.250	13.325
08	2	RECTANGLE	L x B	5.350	16.900	180.830
09	4	RECTANGLE	L x B	1.450	0.350	2.030
10	2	RECTANGLE	L x B	1.750	19.500	68.250
11	2	RECTANGLE	L x B	1.800	8.250	29.700
12	2	RECTANGLE	L x B	3.575	7.650	54.698
13	2	RECTANGLE	L x B	6.425	0.825	10.601
14	2	RECTANGLE	L x B	6.900	1.925	26.565
15	2	RECTANGLE	L x B	4.925	1.925	18.961
16	2	RECTANGLE	L x B	4.450	0.875	7.788
17	4	RECTANGLE	L x B	3.250	3.200	41.600
18	2	RECTANGLE	L x B	2.400	2.850	13.680
19	1	RECTANGLE	L x B	2.400	2.700	6.480
C	4	RECTANGLE	L x B	0.900	1.350	4.860
D	8	RECTANGLE	L x B	0.400	0.250	0.800
E	2	RECTANGLE	L x B	3.250	2.750	17.875
F	1	RECTANGLE	L x B	2.400	3.150	7.560
G	1	RECTANGLE	L x B	1.200	1.800	2.160
H	2	RECTANGLE	L x B	1.200	0.750	1.800
J	1	RECTANGLE	L x B	1.050	0.150	0.158
K	1	RECTANGLE	L x B	2.550	0.650	1.658
L	1	RECTANGLE	L x B	1.050	0.600	0.630
M	1	RECTANGLE	L x B	1.050	2.700	2.835
N	4	RECTANGLE	L x B	2.275	2.100	19.110
O	8	RECTANGLE	L x B	0.600	1.750	8.400
P	4	RECTANGLE	L x B	5.525	2.100	46.410
Q	4	RECTANGLE	L x B	2.300	2.100	19.320
R	4	RECTANGLE	L x B	5.525	0.750	16.575
S	4	RECTANGLE	L x B	3.100	0.750	9.300
T	4	RECTANGLE	L x B	9.451	2.850	107.741
U	4	RECTANGLE	L x B	0.650	1.350	3.510
V	4	RECTANGLE	L x B	1.500	1.500	9.000
W	4	RECTANGLE	L x B	4.050	2.775	44.955
X	4	RECTANGLE	L x B	1.800	0.150	1.080
TOTAL CUT OUT'S AREA						866.864
TOTAL BUILT UP AREA = TOTAL FAR AREA+NON FAR AREA						826.711
FAR AREA = TOTAL OUTLINE AREA - (TOTAL NON FAR AREA+TOTAL CUT OUT'S AREA)						683.491

Sign & Stamp

DTP (HQ)

S.T.P (HQ)

Member Secretary

B.P.A.C.

S.T.P (G)

S.T.P (G)

Member

B.P.A.C.

DTP (Hr.)

DTP (Hr.)

Chairman

B.P.A.C.

AD

PA

ATP

Consultant Architect

DTP (HQ)

TO BE READ WITH THIS OFFICE MEMO N. DATED :

SAISONED READ WITH THIS OFFICE (Dinesh Kumar) PA(HQ)

Design Forum International

ARCHITECTURE • URBAN DESIGN • TOWN PLANNING •

K-47, KAILASH COLONY NEW DELHI-48

PHONE: 011 - 46556600 FAX : 46556601

PROJECT NAME & ADDRESS

PROPOSED GROUP HOUSING DEVELOPMENT AT VILLAGE GADAUJI KALAN, SECTOR 37 D GURUGRAM BEING DEVELOPED BY SIGNATURE GLOBAL BUSSINESS PARK PVT. LTD. AT SECTOR - 37 D, AREA - 16.65625 ACRE. LICENCE NO. -230 OF 2023 DATED 02/11/2023

CLIENT NAME & ADDRESS

SIGNATURE GLOBAL BUSSINESS PARK PVT. LTD. 114, SECTOR-44, GURUGRAM HARYANA- 122002

ARCHITECT'S SIGN & STAMP

CLIENT'S SIGN & STAMP

MKS

MANISH KUMAR

CA/2008/42027

Signature Global Business Park Pvt. Ltd.

CA/2008/42027

DRAWING TITLE

TOWER-05 & -08 AREA DIAGRAM PENTHOUSE UPPER LEVEL

SCALE

DRAWING NO.

NORTH

1:100 ON A1

T5-05.1

DATE

18.11.2023