


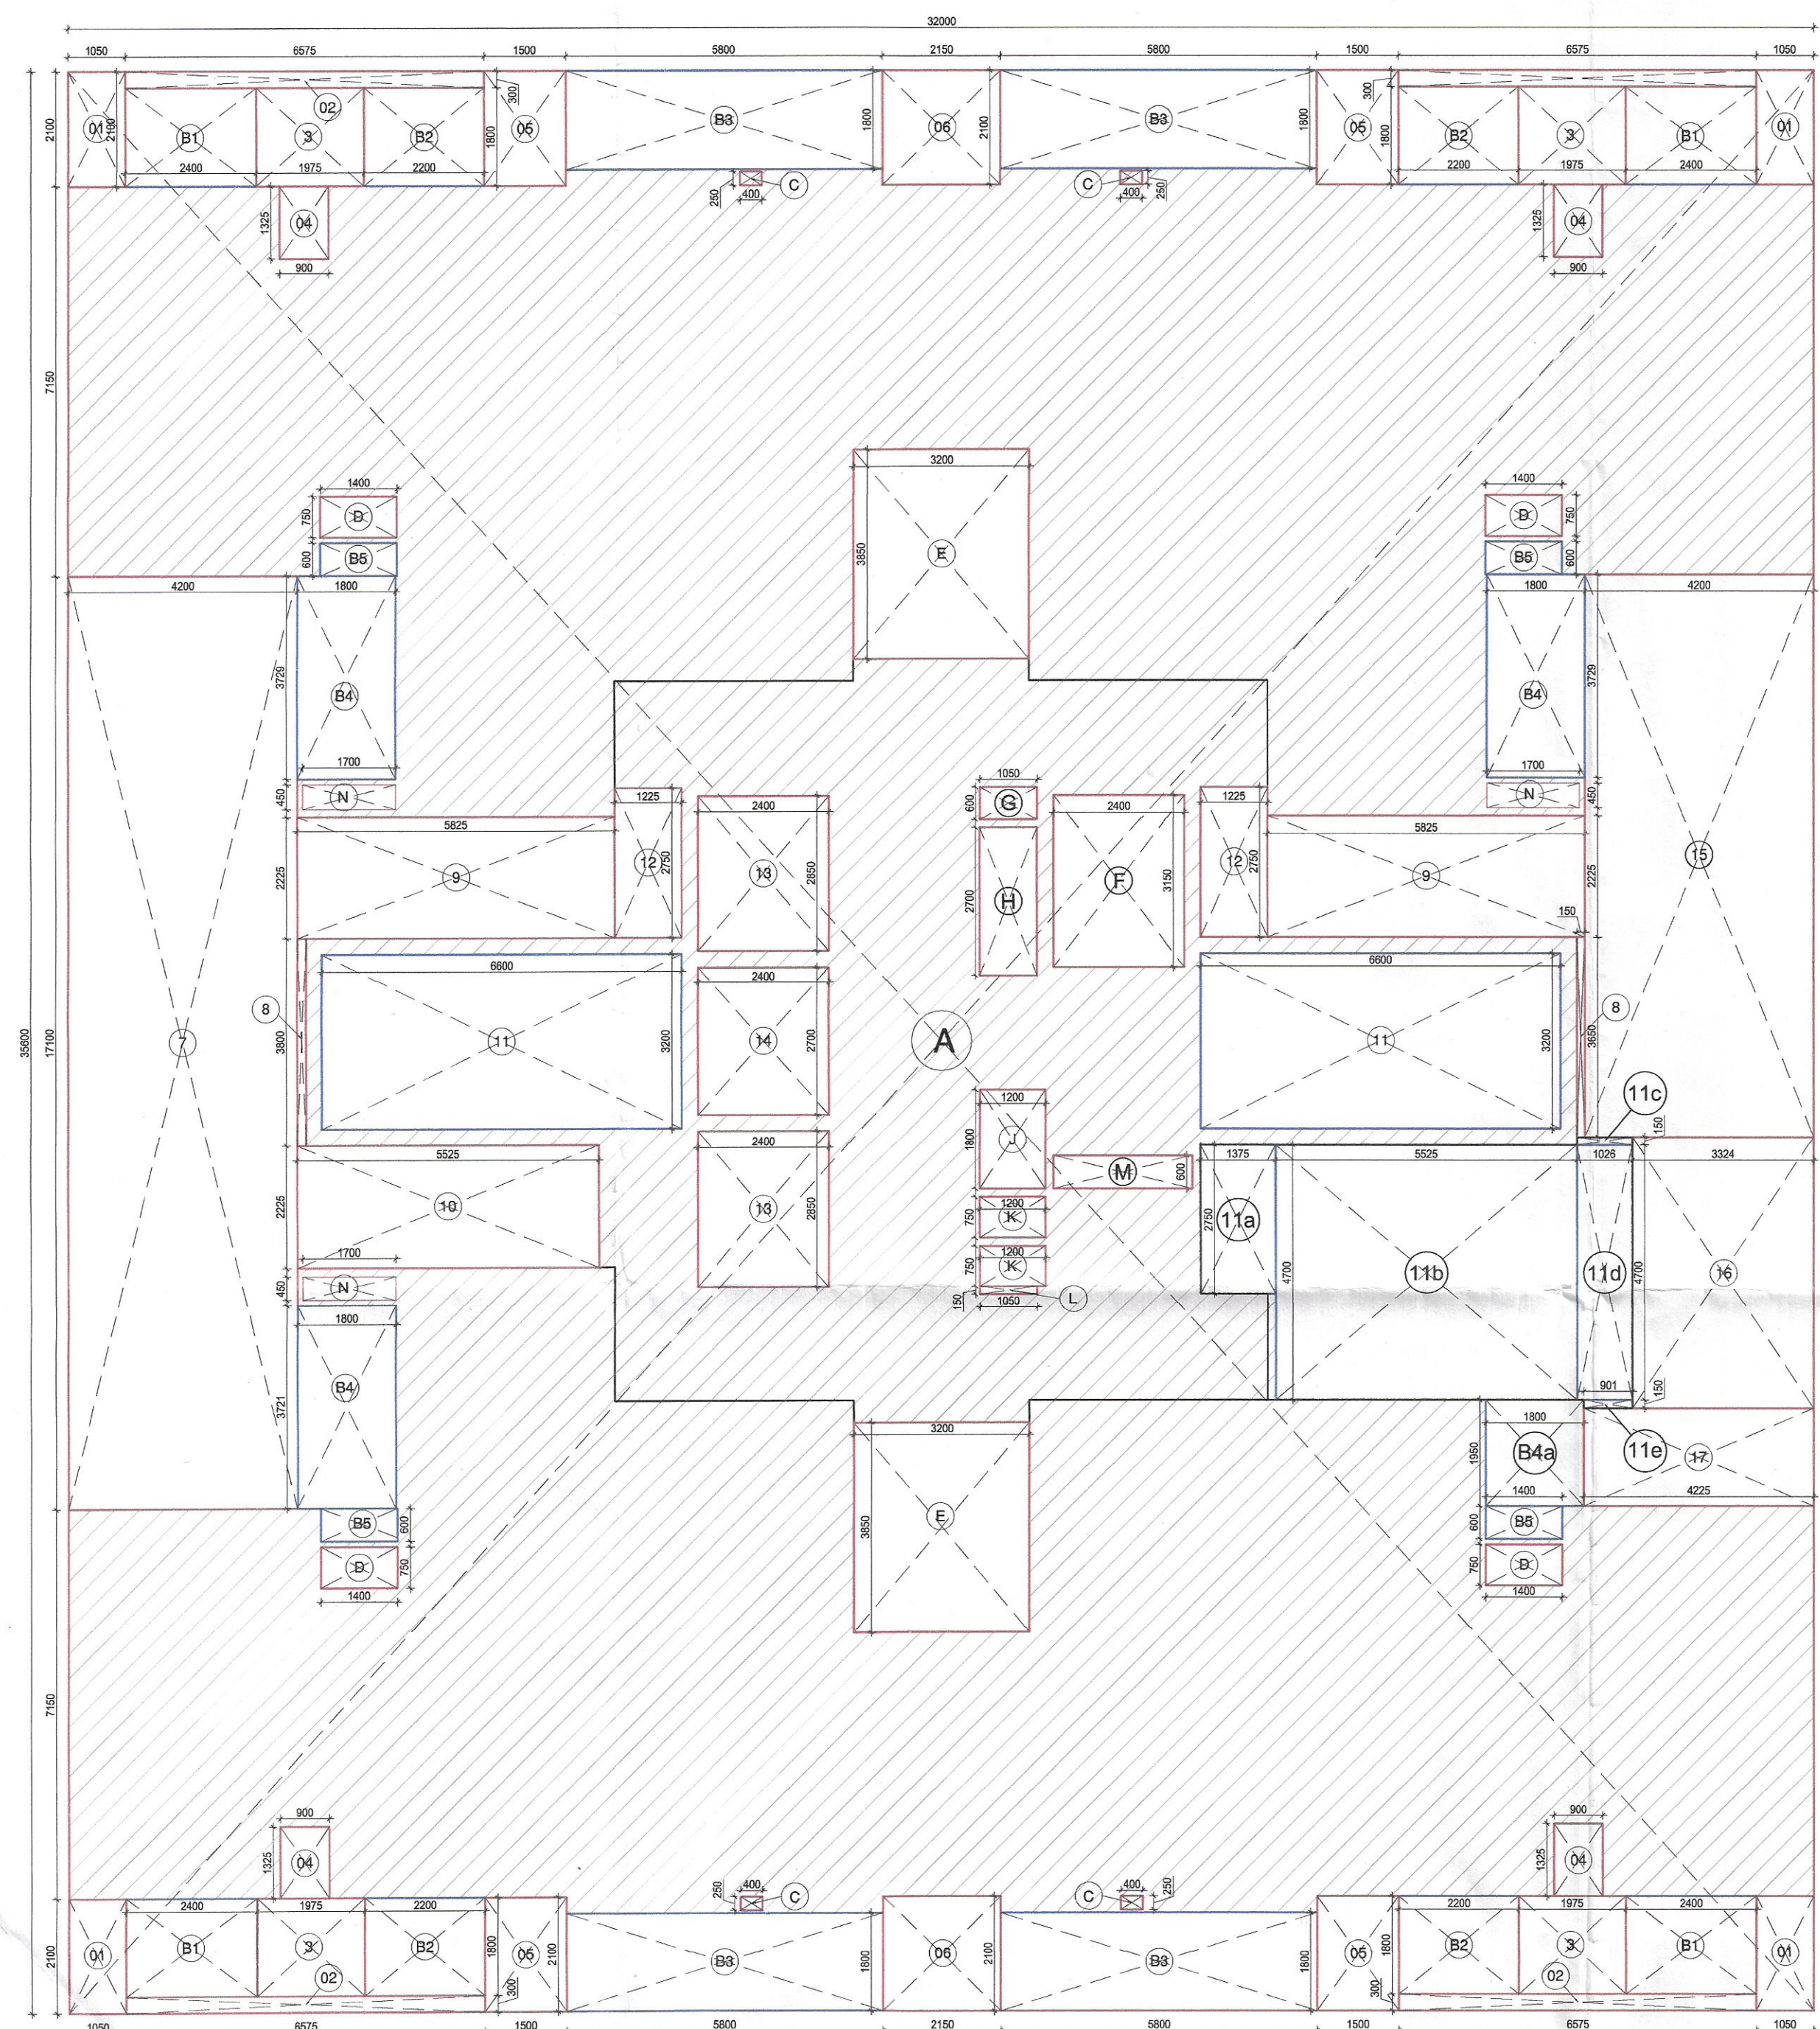

- 1 TOWER-01 REFUGE FLOOR REFUGE(15TH & 24TH) AREA DIAGRAM
Scale: 1:100
- 2 TOWER-04 REFUGE FLOOR REFUGE(REFUGE 15TH & 24TH & 33RD) AREA DIAGRAM
Scale: 1:100

TOWER-01 & 04 REFUGE FLOOR - FAR AREA CALCULATION						
TYPE	QUANTITY	SHAPE	FORMULA	DETAIL		CALCULATION EACH AREA IN SQ.M
OUTLINE AREA						
A	1	RECTANGLE	L x B	32.000	35.600	1139.200
TOTAL OUTLINE AREA						1139.200
NON FAR AREA						
B1	4	RECTANGLE	L x B	2.400	1.800	17.280
B2	4	RECTANGLE	L x B	2.200	1.800	15.840
B3	4	RECTANGLE	L x B	5.800	1.800	41.760
B4	3	RECTANGLE	L x B	4.425	1.800	23.895
B4a	1	RECTANGLE	L x B	1.800	1.950	3.510
B5	4	RECTANGLE	L x B	1.400	0.600	3.360
11	2	RECTANGLE	L x B	6.600	3.200	42.240
11a	1	RECTANGLE	L x B	1.375	2.750	3.781
11b	1	RECTANGLE	L x B	5.525	4.700	25.968
11c	1	RECTANGLE	L x B	1.026	0.150	0.154
11d	1	RECTANGLE	L x B	1.026	4.700	4.822
11e	1	RECTANGLE	L x B	0.901	0.150	0.135
TOTAL NON FAR AREA						182.745
CUTOUT'S AREA (NON FAR)						
01	4	RECTANGLE	L x B	1.050	2.100	8.820
02	4	RECTANGLE	L x B	6.575	0.300	7.890
03	4	RECTANGLE	L x B	1.975	1.800	14.220
04	4	RECTANGLE	L x B	0.900	1.325	4.770
05	4	RECTANGLE	L x B	1.500	2.100	12.600
06	2	RECTANGLE	L x B	2.150	2.100	9.030
07	1	RECTANGLE	L x B	4.200	17.100	71.820
08	2	RECTANGLE	L x B	0.150	3.800	1.140
09	2	RECTANGLE	L x B	5.825	2.225	25.921
10	1	RECTANGLE	L x B	5.525	2.225	12.293
12	2	RECTANGLE	L x B	1.225	2.750	6.738
13	2	RECTANGLE	L x B	2.400	2.850	13.680
14	1	RECTANGLE	L x B	2.400	2.700	6.480
15	1	RECTANGLE	L x B	10.300	4.200	43.260
16	1	RECTANGLE	L x B	3.324	5.000	16.620
17	1	RECTANGLE	L x B	4.225	1.800	7.605
C	4	RECTANGLE	L x B	0.400	0.250	0.400
D	4	RECTANGLE	L x B	1.400	0.750	4.200
E	2	RECTANGLE	L x B	3.200	4.250	27.200
F	1	RECTANGLE	L x B	2.400	3.150	7.560
G	1	RECTANGLE	L x B	1.050	0.600	0.630
H	1	RECTANGLE	L x B	1.050	2.700	2.835
J	1	RECTANGLE	L x B	1.200	1.800	2.160
K	2	RECTANGLE	L x B	1.200	0.750	1.800
L	1	RECTANGLE	L x B	1.050	0.150	0.158
M	1	RECTANGLE	L x B	2.550	0.600	1.530
TOTAL CUTOUT'S AREA						311.359
TOTAL BUILT UP AREA = TOTAL FAR AREA+NON FAR AREA						827.841
FAR AREA = TOTAL OUTLINE AREA - (TOTAL NON FAR AREA+TOTAL CUTOUT'S AREA)						645.096

Sign & Stamp

DTP (HQ)

STP(HQ)
Member Secretary
BPAC

STP(HQ)
Member
BPAC

STP(HQ)
Member
BPAC

Consultant
Architect

AD.

PA.

A.T.P.

(Dinesh Kumar)
PA(HQ)

DTP (HQ)
Member
BPAC

SANCTIONED
TO BE READ WITH THIS OFFICE
MEMO NO.:
DATED :

DESIGN FORUM
INTERNATIONAL
ARCHITECTURE • URBAN DESIGN • TOWN PLANNING

K-47, KAILASH COLONY NEW DELHI-48
PHONE: 011 - 46556600 FAX: 46556601
PROJECT NAME & ADDRESS
PROPOSED GROUP HOUSING DEVELOPMENT AT
VILLAGE GADAULI KALAN, SECTOR 37 D GURUGRAM
BEING DEVELOPED BY SIGNATURE GLOBAL BUSSINESS
PARK PVT. LTD. AT SECTOR - 37 D, AREA - 16.65625
ACRE. LICENCE NO. -230 OF 2023 DATED 02/11/2023
CLIENT NAME & ADDRESS
SIGNATURE GLOBAL BUSSINESS PARK PVT. LTD.
114, SECTOR-44, GURUGRAM HARYANA- 122002
ARCHITECT'S SIGN & STAMP
CLIENT'S SIGN & STAMP
DRAWING TITLE
TOWER-01 & 04
REFUGE LEVEL AREA DIAGRAM
SCALE
1:100 ON A1
DATE
18.11.2023
DRAWING NO.
T1-03.1
NORTH