
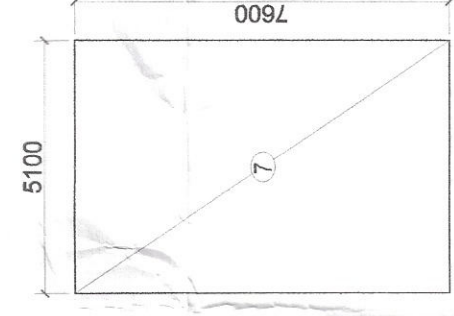
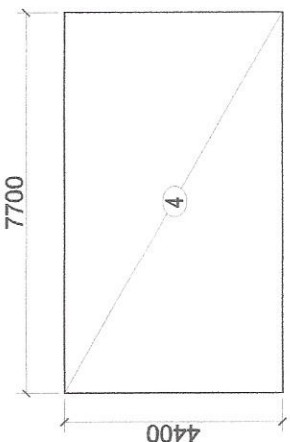



SCHEDULE OF OPENING				
S.NO.	TYPE	SIZE	S.L	L.L
1	FD	1200 X	2100	0
2	FD1	1000 X	2100	0
3	D	1000 X	2100	0
4	D1	750 X	2100	0
5	FG	1500 X	1350	750
6	W	1200 X	1050	2100
7	W1	600 X	1050	2100

NON FAR AREA CALCULATIONS OF MUMTY MACHINE ROO				
NO.	COEFF.	BREADTH	LENGTH	NO.s
1	1	3.600	3.600	1
2	1	8.500	4.400	1
3	1	3.000	5.600	1
4	1	7.700	4.400	1
5	1	7.700	5.000	1
6	1	3.000	5.600	1
7	1	5.100	7.600	1
TOTAL NON FAR AREA				195.100

NON FAR AREA CALCULATIONS OF MUMTY MACHINE ROO				
NO.	COEFF.	BREADTH	LENGTH	NO.s
1	1	3.600	3.600	1
2	1	8.500	4.400	1
3	1	3.000	5.600	1
4	1	7.700	4.400	1
5	1	7.700	5.000	1
6	1	3.000	5.600	1
7	1	5.100	7.600	1
TOTAL NON FAR AREA				195.100

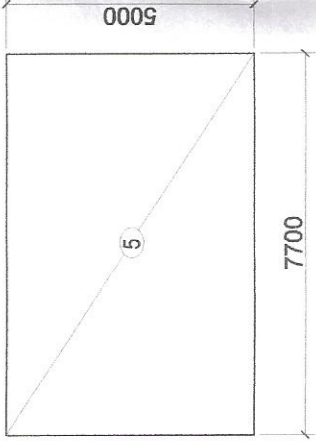

AREA DIAGRAM MUMTY & MACHINE ROOM LVL

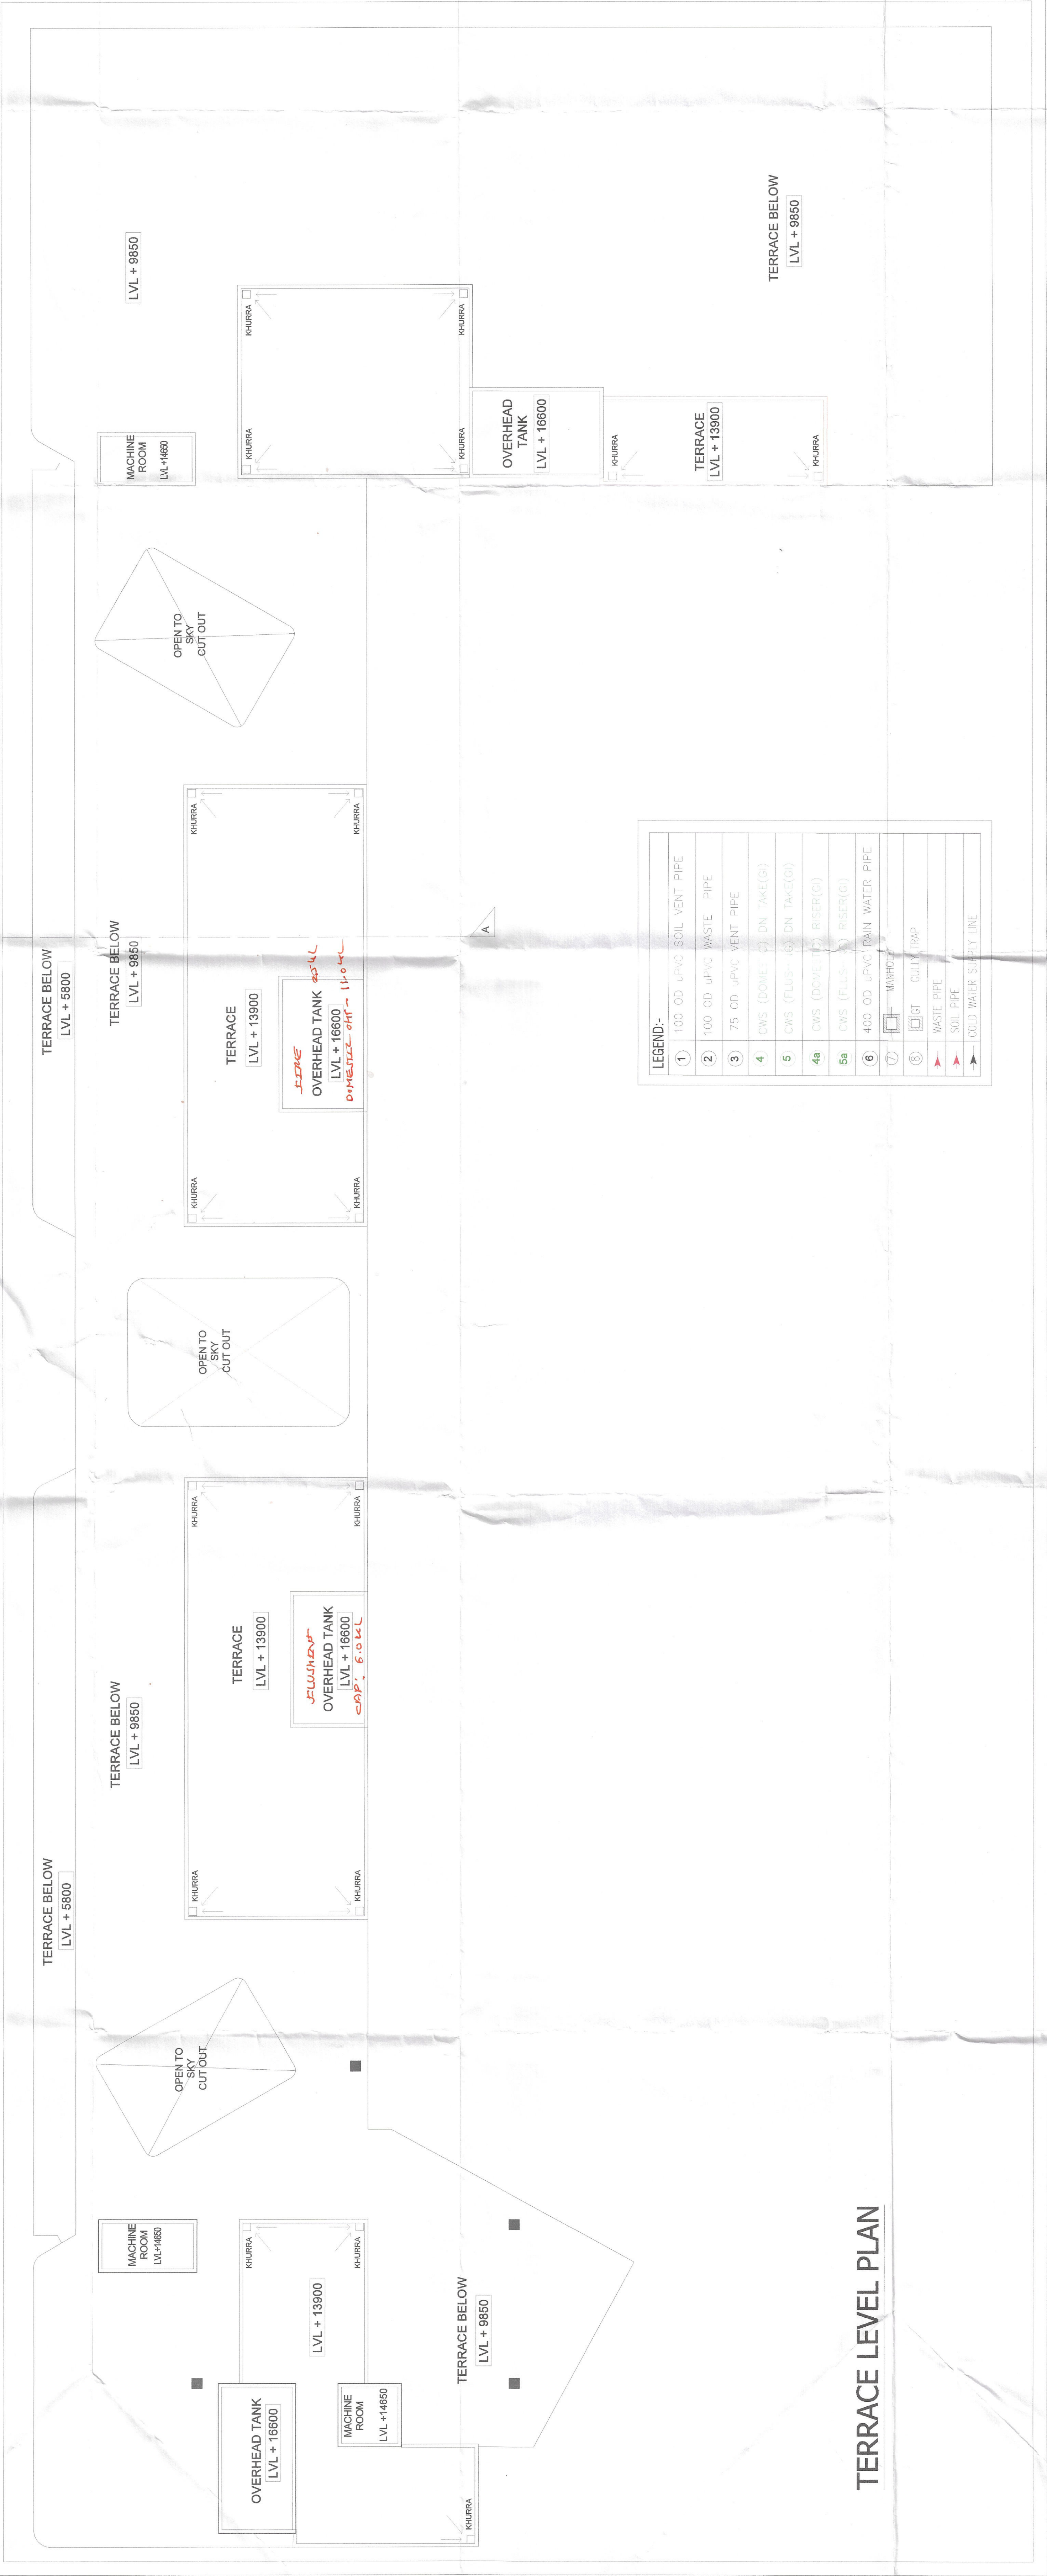

PROJECT NAME & ADDRESS
PROPOSED GROUP HOUSING DEVELOPMENT AT
VILLAGE GADAUU KALAN, SECTOR 37 D GURUGRAM
BEING DEVELOPED BY SIGNATURE GLOBAL
BUSINESS PARK PVT. LTD. AT SECTOR - 37 D, AREA -
16.65625 ACRE, LICENCE NO. - 230 OF 2023 DATED
02.11.2023

CLIENT NAME & ADDRESS
SIGNATURE GLOBAL BUSSINESS PARK PVT. LTD.
114, SECTOR-44, GURUGRAM HARYANA - 122002

ARCHITECT'S SIGN & STAMP
CLIENT'S SIGN & STAMP

Stamp of Signature Global Business Park Pvt. Ltd.

Stamp of HANISH KUMAR

Stamp of DTP (HQ)

Stamp of Consultant Architect

DRAWING TITLE
TERRACE LEVEL PLAN (COMMERCIAL)

SCALE
NTS.

DRAWING NO.
3 F 1

DATE
30-10-2023

NORTH
N