



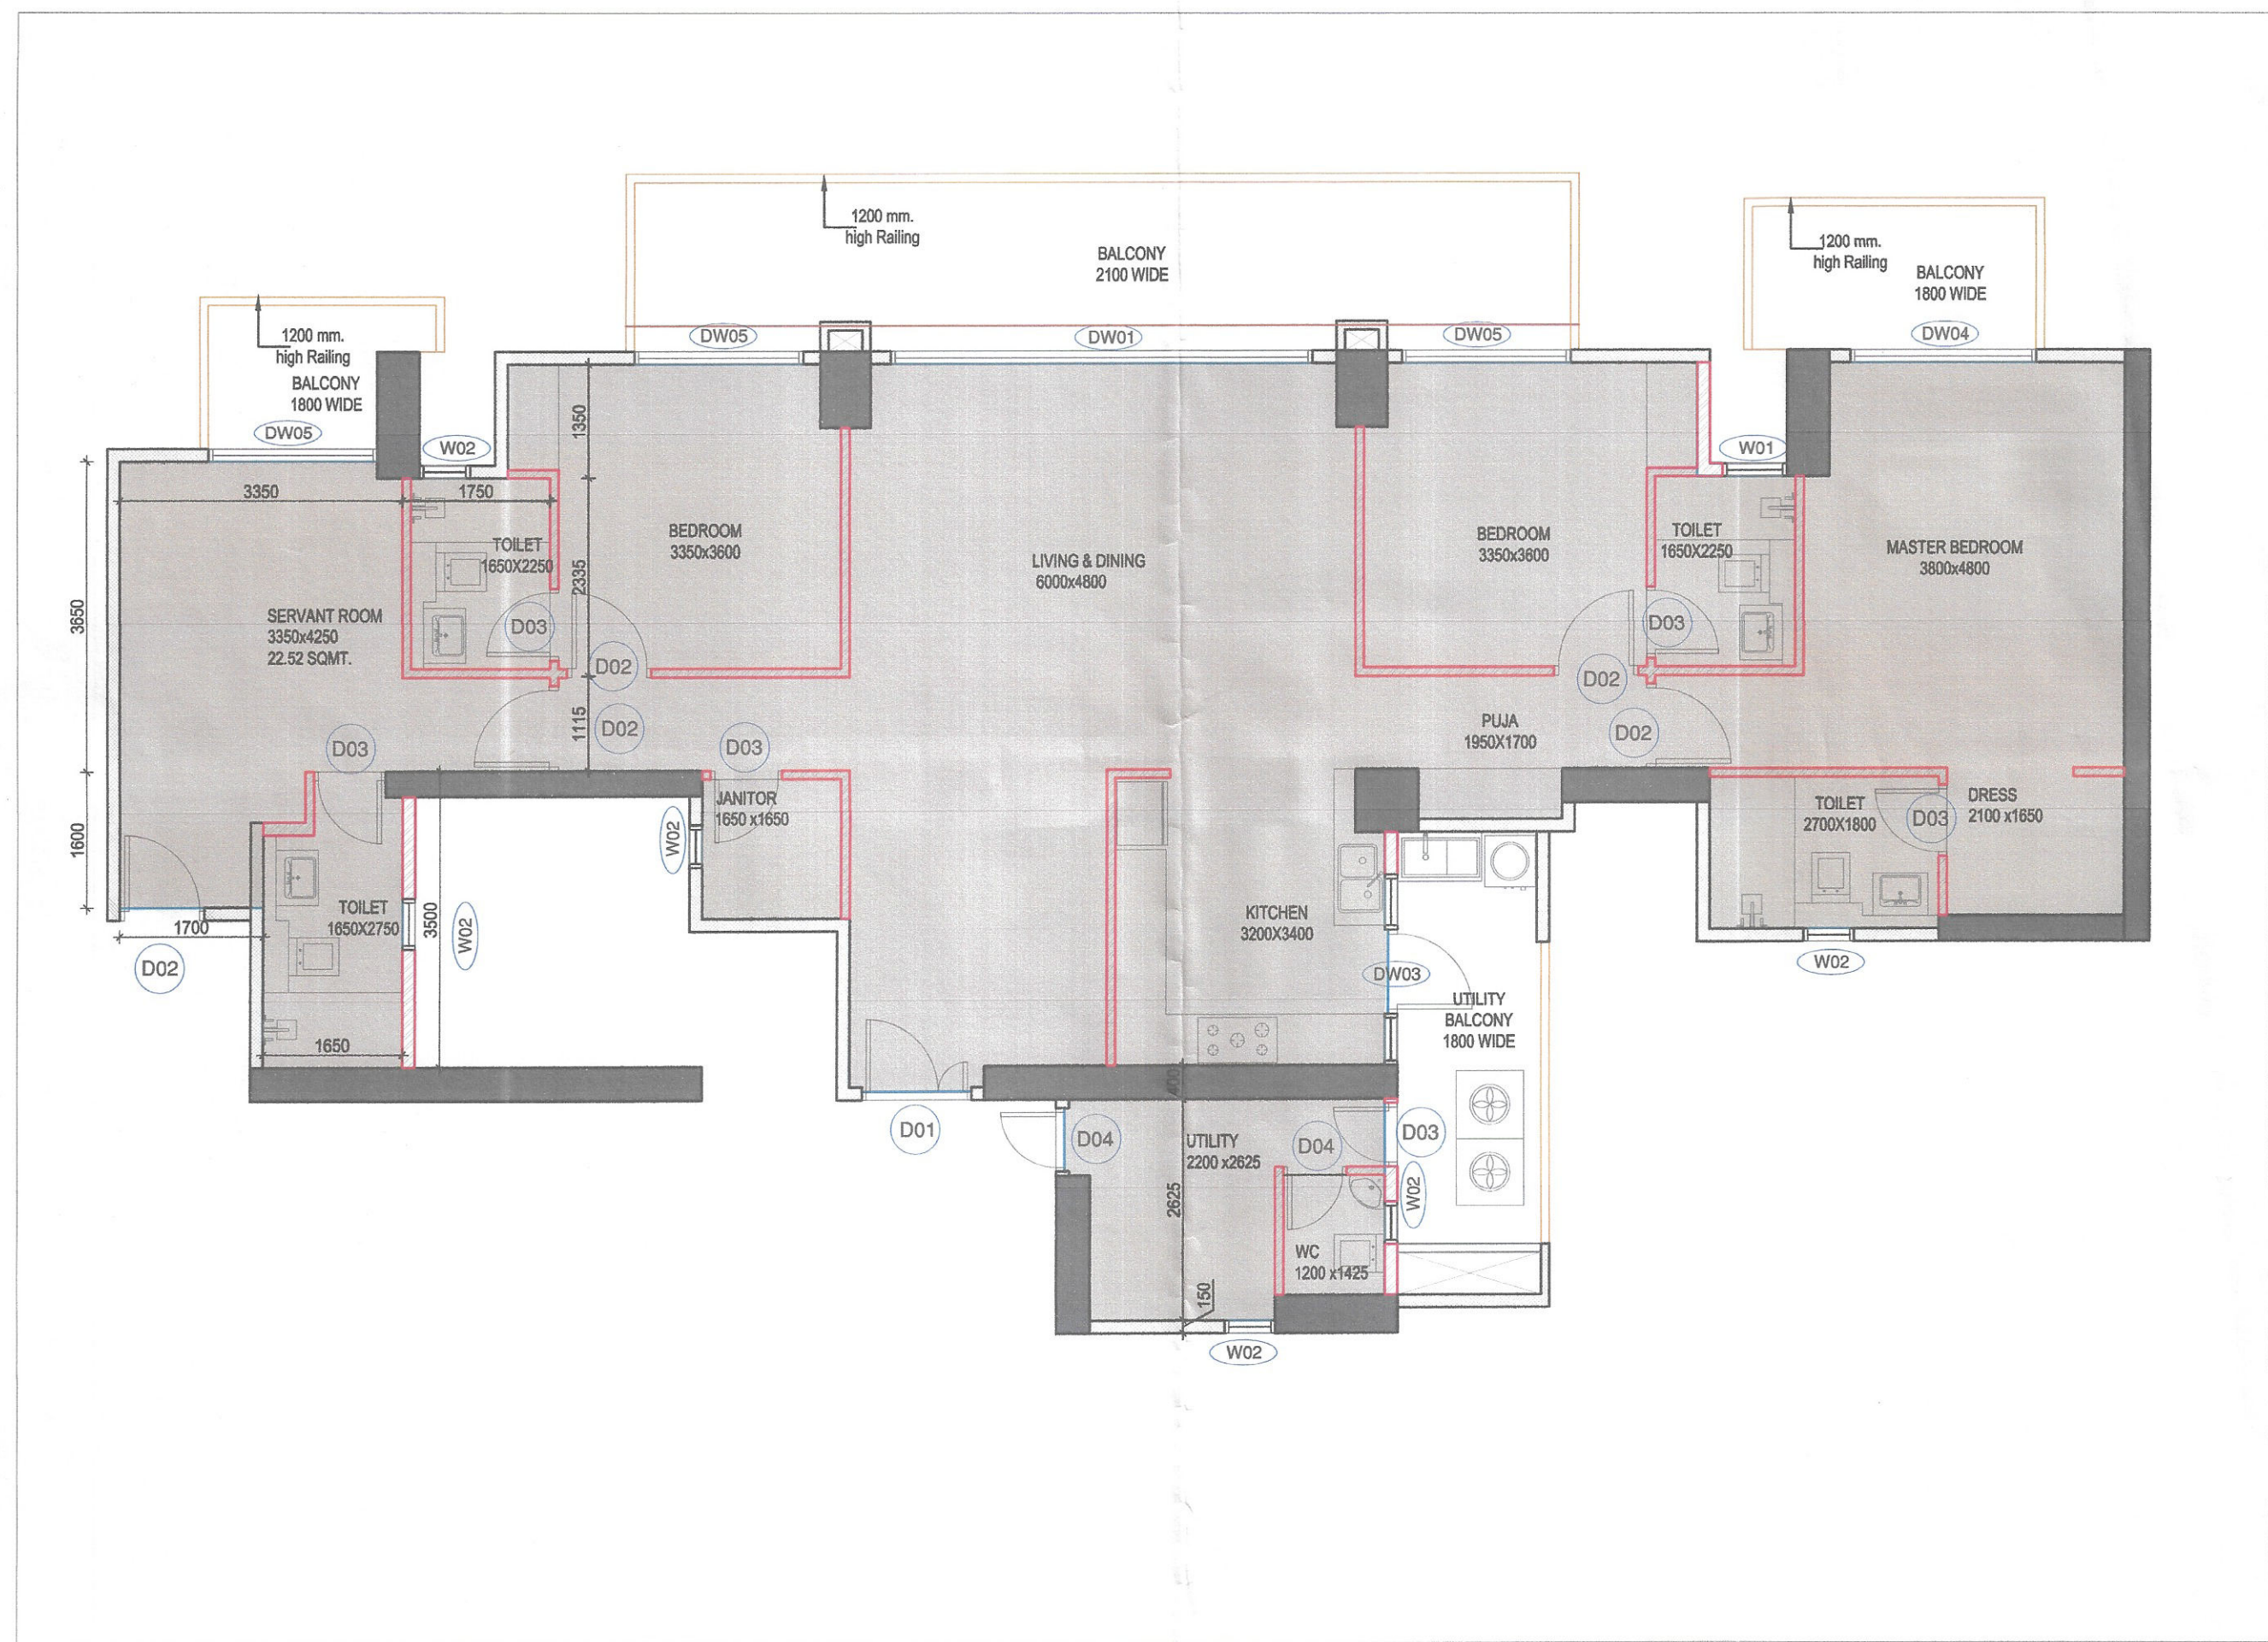

UNIT 4.5 BHK PLAN

| UNIT 4.5 BHK CARPET AREA |          |           |         |        |         |              |
|--------------------------|----------|-----------|---------|--------|---------|--------------|
| NUMBER                   | QUANTITY | SHAPE     | FORMULA | LENGTH | BREADTH | AREA IN SQ.M |
| 1                        | 1        | RECTANGLE | L X B   | 3.350  | 3.600   | 12.275       |
| 2                        | 1        | RECTANGLE | L X B   | 3.350  | 3.350   | 11.225       |
| 2A                       | 1        | RECTANGLE | L X B   | 1.750  | 1.115   | 1.953        |
| 3                        | 1        | RECTANGLE | L X B   | 0.3375 | 4.800   | 1.620        |
| 3A                       | 1        | RECTANGLE | L X B   | 0.525  | 3.350   | 1.759        |
| 4                        | 1        | RECTANGLE | L X B   | 2.800  | 3.400   | 9.520        |
| 5                        | 1        | RECTANGLE | L X B   | 3.350  | 3.350   | 11.225       |
| 6                        | 1        | RECTANGLE | L X B   | 5.200  | 3.200   | 16.640       |
| 7                        | 1        | RECTANGLE | L X B   | 1.500  | 2.700   | 4.050        |
| 8                        | 1        | RECTANGLE | L X B   | 0.600  | 2.800   | 1.680        |
| 9                        | 1        | RECTANGLE | L X B   | 3.625  | 1.300   | 4.713        |
| 10                       | 1        | RECTANGLE | L X B   | 1.275  | 2.300   | 2.933        |
| 11                       | 1        | RECTANGLE | L X B   | 0.750  | 0.050   | 0.038        |
| 12                       | 1        | RECTANGLE | L X B   | 1.500  | 2.400   | 3.600        |
| 13                       | 1        | RECTANGLE | L X B   | 0.850  | 1.150   | 0.978        |
| 14                       | 1        | RECTANGLE | L X B   | 0.800  | 1.300   | 1.040        |
| 15                       | 1        | RECTANGLE | L X B   | 0.850  | 0.150   | 0.128        |
| 16                       | 1        | RECTANGLE | L X B   | 1.000  | 6.389   | 6.389        |
| 17                       | 1        | RECTANGLE | L X B   | 6.350  | 1.400   | 8.890        |
| 18                       | 1        | RECTANGLE | L X B   | 1.750  | 1.750   | 3.063        |
| 19                       | 1        | RECTANGLE | L X B   | 3.350  | 1.450   | 4.858        |
| 20                       | 1        | RECTANGLE | L X B   | 1.800  | 1.700   | 3.060        |
| TOTAL                    |          |           |         |        |         | 161.638      |

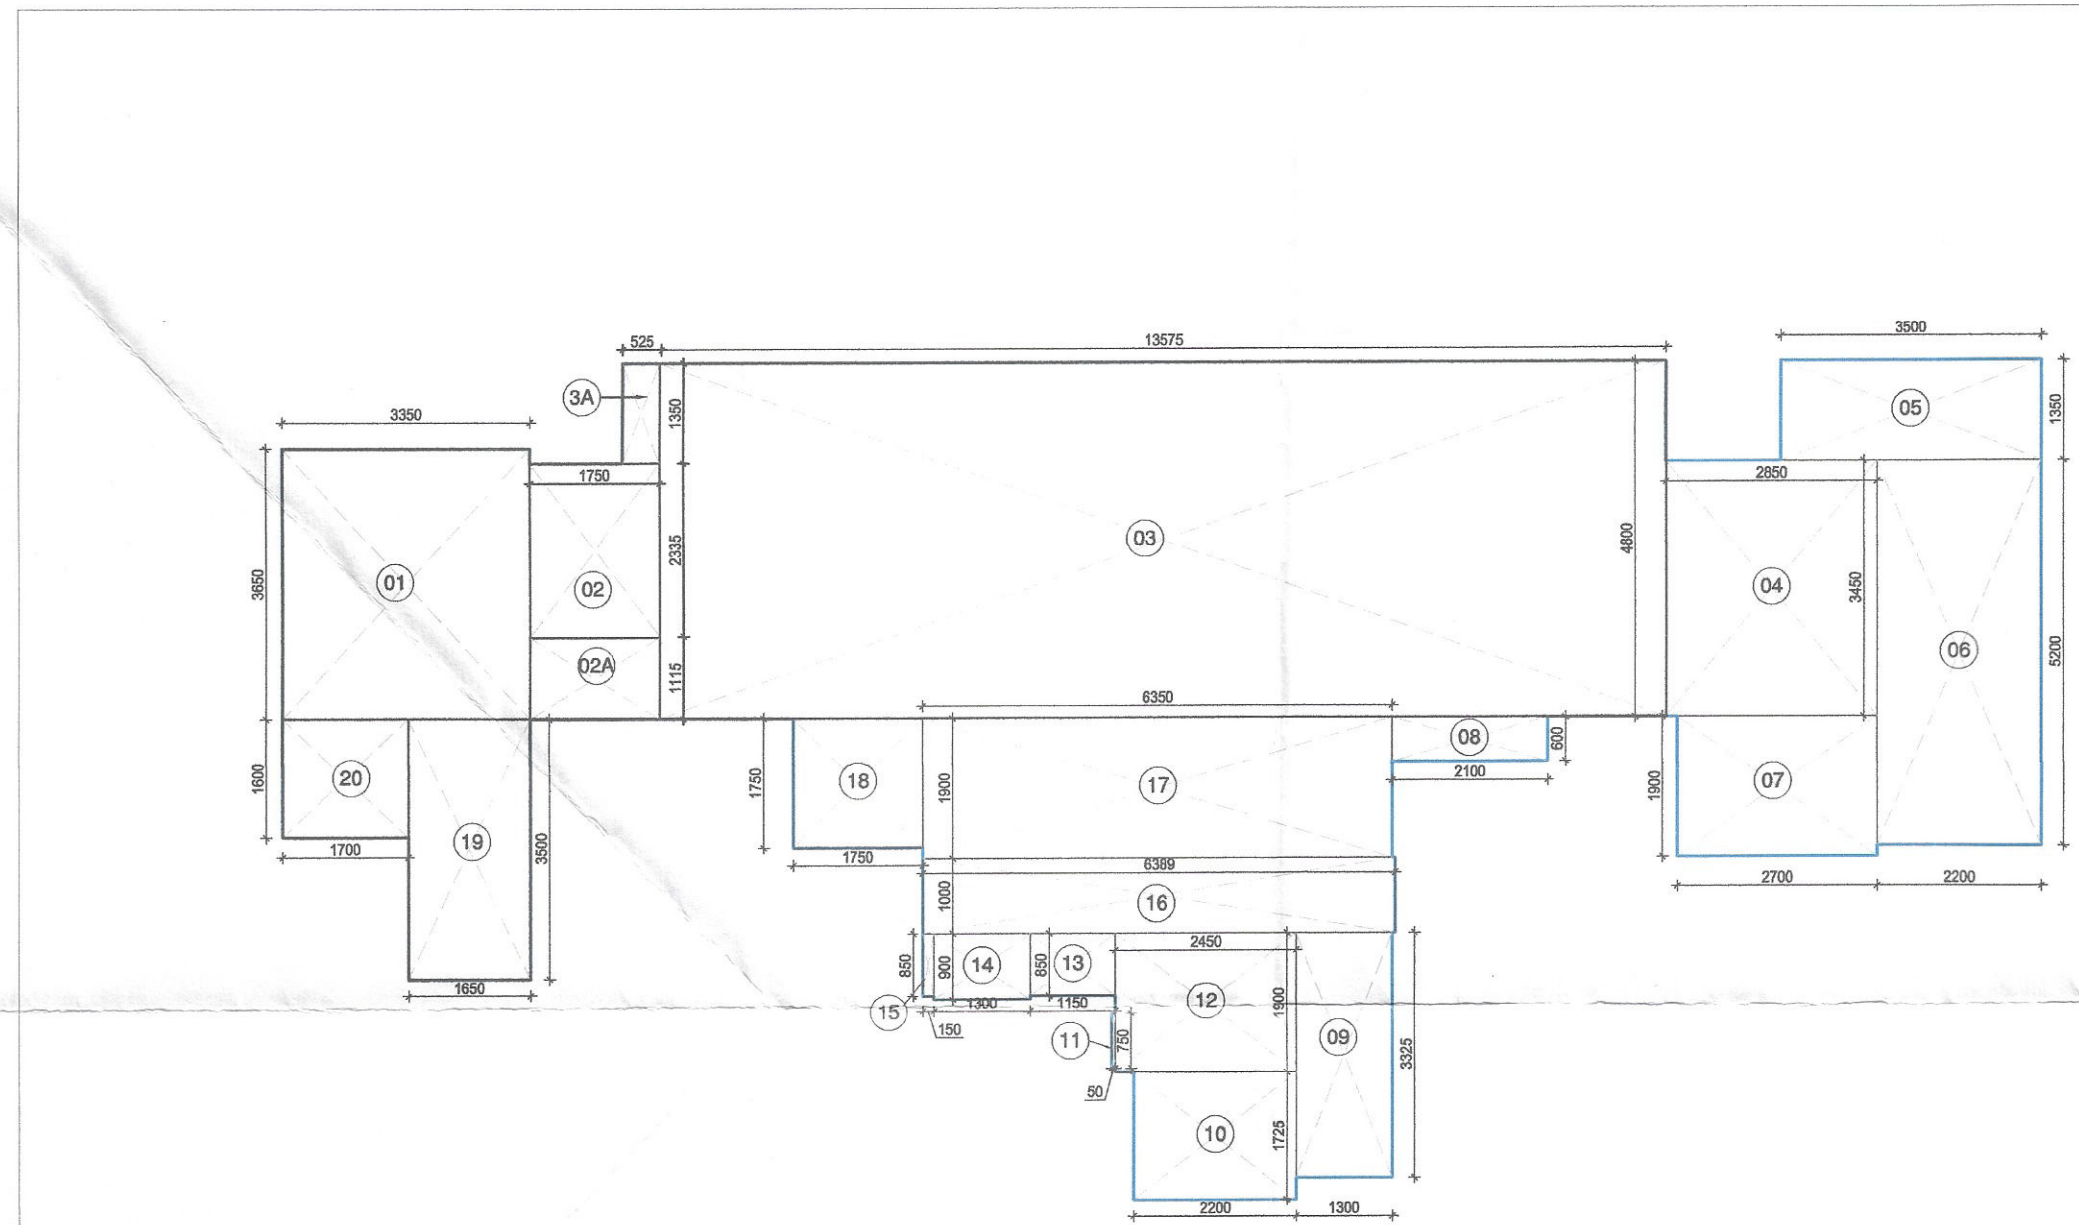

SERVANT AREA- 1+2A+19+20 = 22.52

CARPET AREA AREA DIAGRAM

DTP (HQ)  
Member  
BPAC

Sign & Stamp

DTP (HQ) S.T.P (HQ) S.T.P (G) S.T.P (Hr.)  
Member Secretary Member Chairman  
B.P.A.C. B.P.A.C. B.P.A.C.

AD.

P.A.

A.T.P.

Consultant  
Architect

DTP (HQ)

SANCTIONED  
TO BE READ WITH THIS OFFICE  
MEMO NO.:  
DATED:

(Dinesh Kumar)  
PA(HQ)

Member  
BPAC



DESIGN FORUM  
INTERNATIONAL  
ARCHITECTURE • URBAN DESIGN • TOWN PLANNING

K-47, KAILASH COLONY NEW DELHI-48  
PHONE: 011 - 46556600 FAX : 46556601

PROJECT NAME & ADDRESS

PROPOSED GROUP HOUSING DEVELOPMENT AT  
VILLAGE GADAU LI KALAN, SECTOR 37 D GURUGRAM  
BEING DEVELOPED BY SIGNATURE GLOBAL BUSSINESS  
PARK PVT. LTD. AT SECTOR - 37 D, AREA - 16.65625  
ACRE. LICENCE NO. -230 OF 2023 DATED 02/11/2023

CLIENT NAME & ADDRESS

SIGNATURE GLOBAL BUSSINESS PARK PVT. LTD.  
114, SECTOR-44, GURUGRAM HARYANA- 122002

ARCHITECT'S SIGN & STAMP

CA/2008/42027

MKS

MANISH KUMAR  
CA/2008/42027

CLIENT'S SIGN & STAMP

Signature Global  
Business Park Pvt. Ltd.

DRAWING TITLE

TOWER-05 & 8  
CARPET AREA

SCALE

1:100 ON A1

DATE

18.11.2023

DRAWING NO.

T5-06

NORTH

