


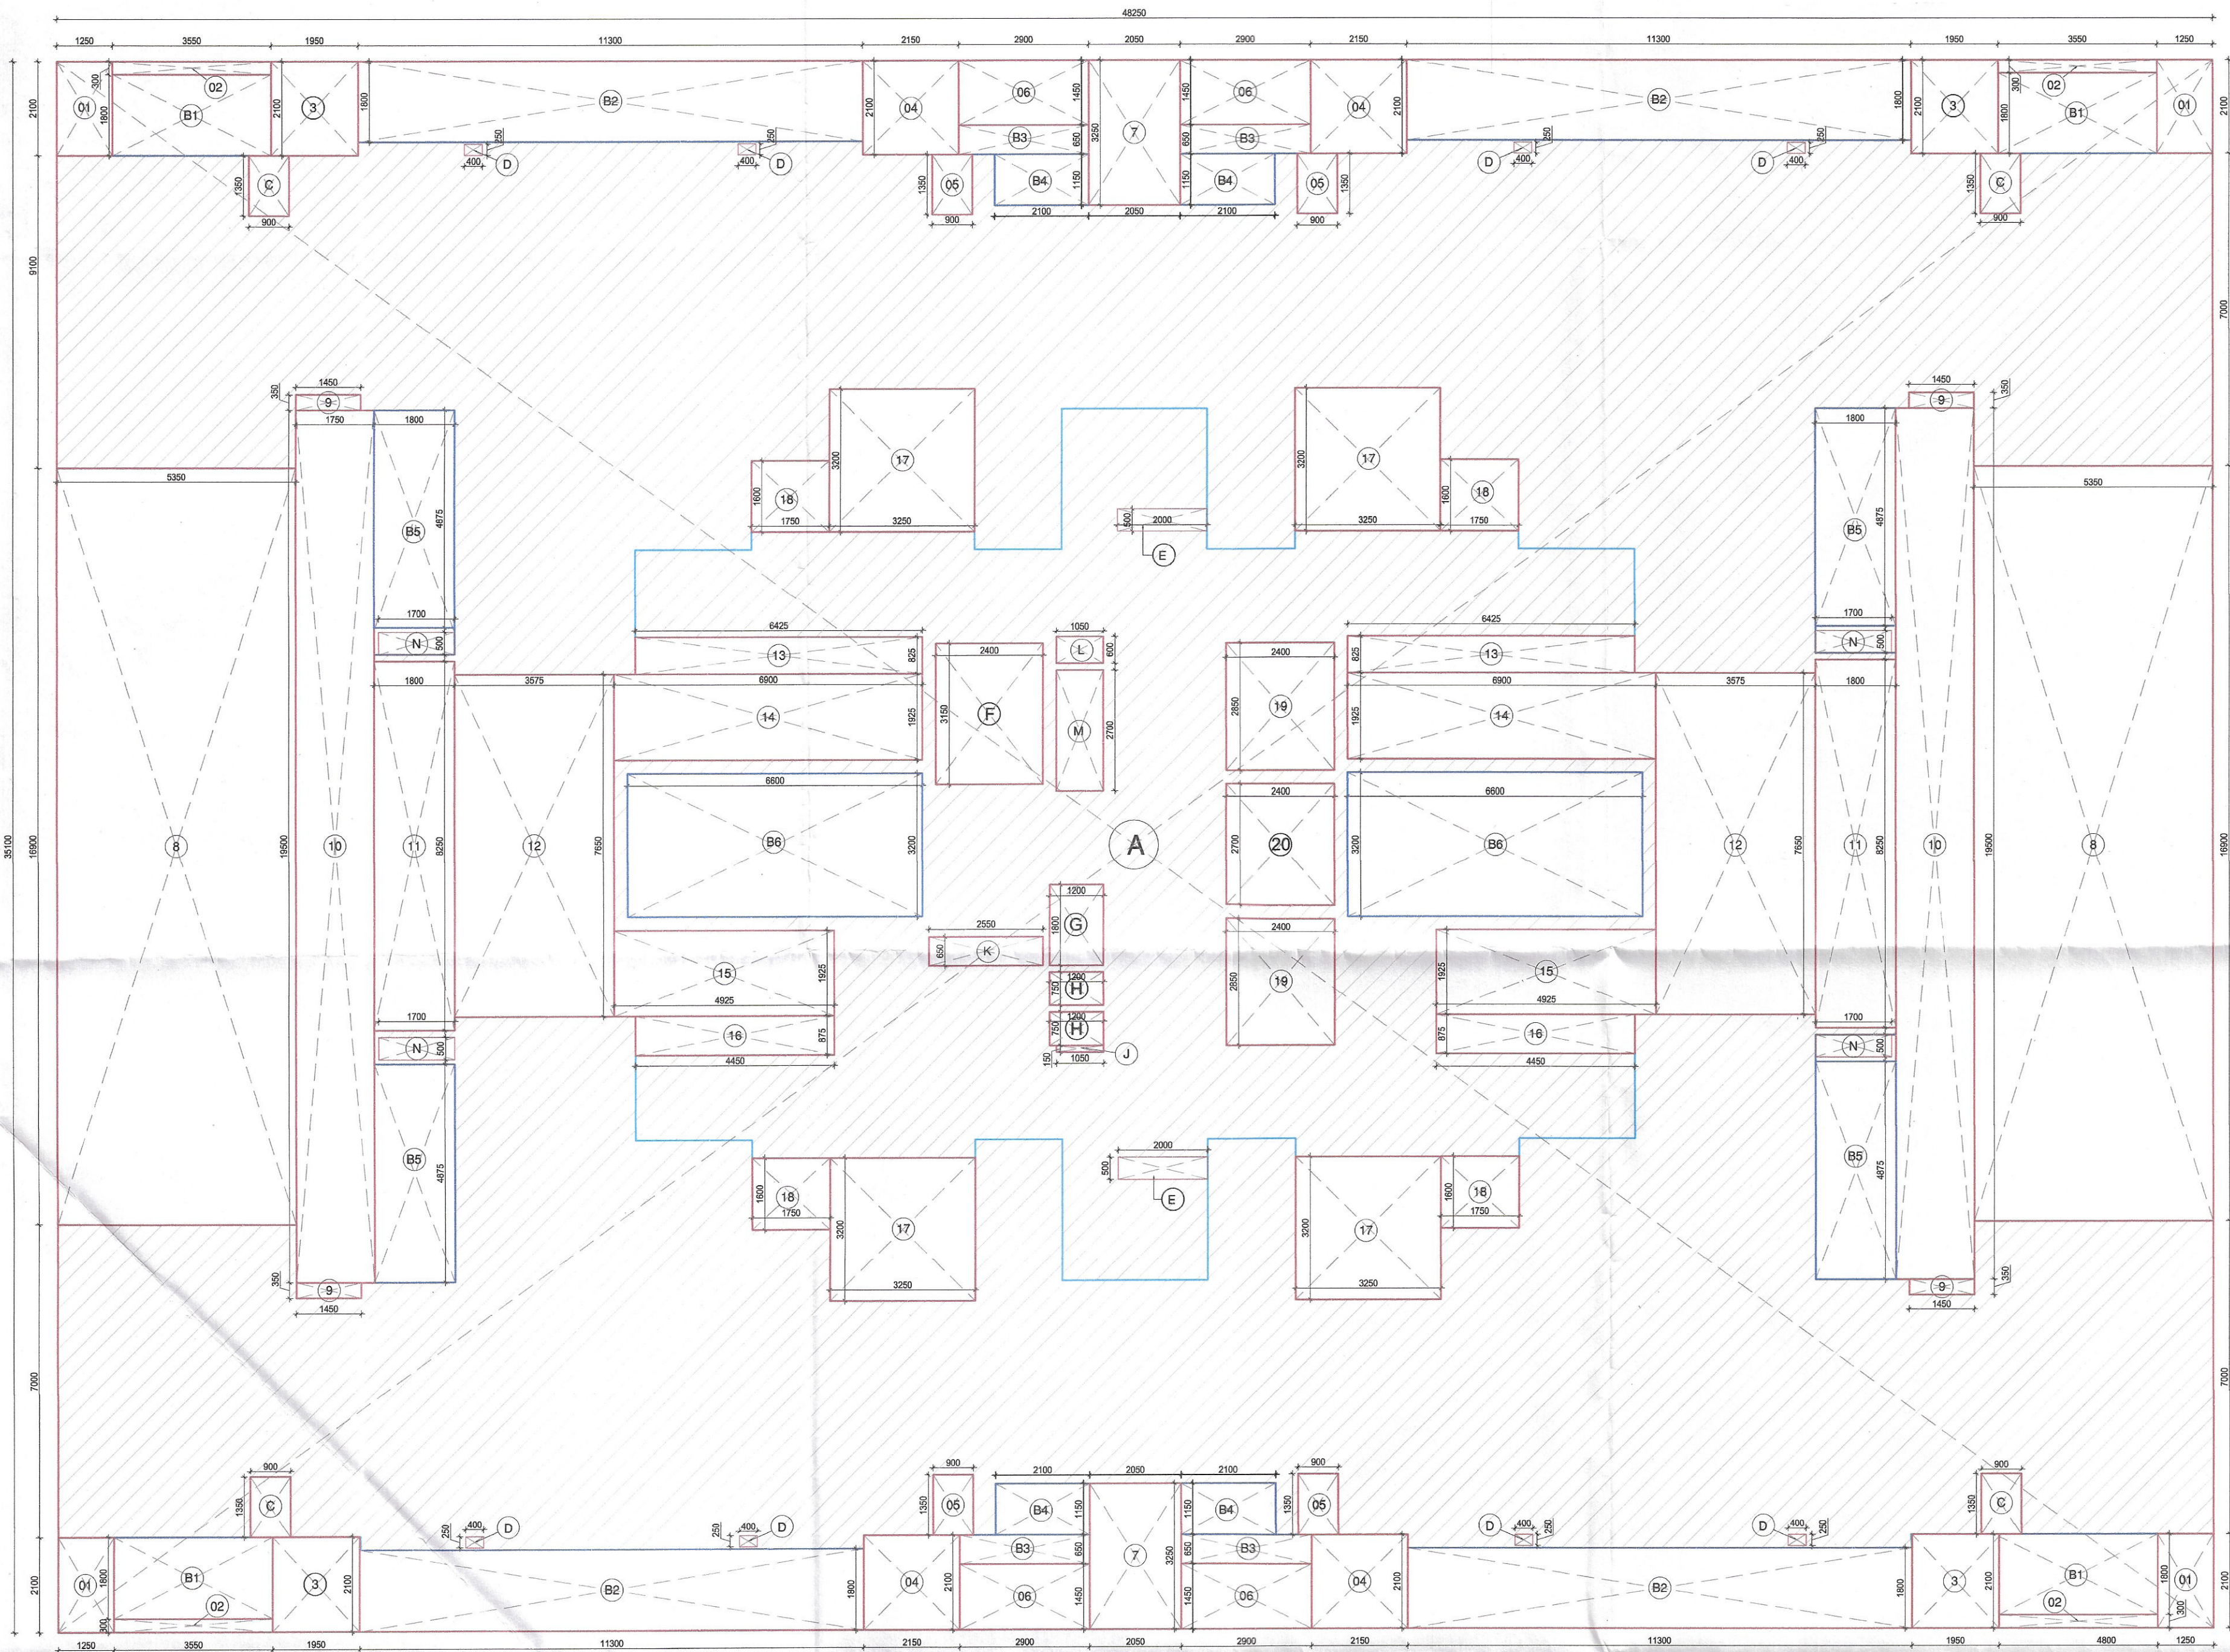

1 TOWER-05 TYPICAL FLOOR AREA DIAGRAM (FROM TYPICAL 2ND TO 14TH ,16TH TO 23RD & 25TH TO 32ND & 34TH TO 38TH) Scale: 1:100

2 TOWER-08 TYPICAL FLOOR AREA DIAGRAM (FROM TYPICAL 2ND TO 14TH ,16TH TO 23RD & 25TH TO 31st ) Scale: 1:100

### TOWER- 5 & 8 TYPICAL FLOOR FLOOR (EXCEPT REFUGE FLOOR) FAR AREA CALCULATION

| TYPE                                                                     | QUANTITY | SHAPE     | FORMULA | DETAIL        | CALCULATION EACH AREA IN SQ.M |
|--------------------------------------------------------------------------|----------|-----------|---------|---------------|-------------------------------|
| OUTLINE AREA                                                             |          |           |         |               |                               |
| A                                                                        | 1        | RECTANGLE | L x B   | 48.250 35.100 | 1693.575                      |
| TOTAL OUTLINE AREA                                                       |          |           |         |               | 1693.575                      |
| NON FAR AREA                                                             |          |           |         |               |                               |
| B1                                                                       | 4        | RECTANGLE | L x B   | 3.550 1.800   | 25.560                        |
| B2                                                                       | 4        | RECTANGLE | L x B   | 11.300 1.800  | 81.360                        |
| B3                                                                       | 4        | RECTANGLE | L x B   | 2.900 0.650   | 7.540                         |
| B4                                                                       | 4        | RECTANGLE | L x B   | 2.100 1.150   | 9.660                         |
| B5                                                                       | 4        | RECTANGLE | L x B   | 1.800 4.875   | 35.100                        |
| B6                                                                       | 2        | RECTANGLE | L x B   | 6.600 3.200   | 42.240                        |
| TOTAL NON FAR AREA                                                       |          |           |         |               | 201.460                       |
| CUTOUT'S AREA (NON FAR)                                                  |          |           |         |               |                               |
| 01                                                                       | 4        | RECTANGLE | L x B   | 1.250 2.100   | 10.500                        |
| 02                                                                       | 4        | RECTANGLE | L x B   | 3.550 0.300   | 4.260                         |
| 03                                                                       | 4        | RECTANGLE | L x B   | 1.950 2.100   | 16.380                        |
| 04                                                                       | 4        | RECTANGLE | L x B   | 2.150 2.100   | 18.060                        |
| 05                                                                       | 4        | RECTANGLE | L x B   | 0.900 1.350   | 4.860                         |
| 06                                                                       | 4        | RECTANGLE | L x B   | 2.900 1.450   | 16.820                        |
| 07                                                                       | 2        | RECTANGLE | L x B   | 2.050 3.250   | 13.325                        |
| 08                                                                       | 2        | RECTANGLE | L x B   | 5.350 16.900  | 180.830                       |
| 09                                                                       | 4        | RECTANGLE | L x B   | 1.450 0.350   | 2.030                         |
| 10                                                                       | 2        | RECTANGLE | L x B   | 1.750 19.500  | 68.250                        |
| 11                                                                       | 2        | RECTANGLE | L x B   | 1.800 8.250   | 29.700                        |
| 12                                                                       | 2        | RECTANGLE | L x B   | 3.575 7.650   | 54.698                        |
| 13                                                                       | 2        | RECTANGLE | L x B   | 6.425 0.825   | 10.601                        |
| 14                                                                       | 2        | RECTANGLE | L x B   | 6.900 1.925   | 26.565                        |
| 15                                                                       | 2        | RECTANGLE | L x B   | 4.925 1.925   | 18.961                        |
| 16                                                                       | 2        | RECTANGLE | L x B   | 4.450 0.875   | 7.788                         |
| 17                                                                       | 4        | RECTANGLE | L x B   | 3.250 3.200   | 41.600                        |
| 18                                                                       | 4        | RECTANGLE | L x B   | 1.750 1.600   | 11.200                        |
| 19                                                                       | 2        | RECTANGLE | L x B   | 2.400 2.850   | 13.680                        |
| 20                                                                       | 1        | RECTANGLE | L x B   | 2.400 2.700   | 6.480                         |
| C                                                                        | 4        | RECTANGLE | L x B   | 0.890 1.350   | 4.806                         |
| D                                                                        | 8        | RECTANGLE | L x B   | 0.400 0.250   | 0.800                         |
| E                                                                        | 2        | RECTANGLE | L x B   | 2.000 0.500   | 2.000                         |
| F                                                                        | 1        | RECTANGLE | L x B   | 2.400 3.150   | 7.560                         |
| G                                                                        | 1        | RECTANGLE | L x B   | 1.200 1.800   | 2.160                         |
| H                                                                        | 2        | RECTANGLE | L x B   | 1.200 0.750   | 1.800                         |
| J                                                                        | 1        | RECTANGLE | L x B   | 1.050 0.150   | 0.158                         |
| K                                                                        | 1        | RECTANGLE | L x B   | 2.550 0.650   | 1.658                         |
| L                                                                        | 1        | RECTANGLE | L x B   | 1.050 0.600   | 0.630                         |
| M                                                                        | 1        | RECTANGLE | L x B   | 1.050 2.700   | 2.835                         |
| N                                                                        | 4        | RECTANGLE | L x B   | 1.700 0.500   | 3.400                         |
| TOTAL CUT OUT'S AREA                                                     |          |           |         |               | 584.394                       |
| TOTAL BUILT UP AREA = TOTAL FAR AREA+NON FAR AREA                        |          |           |         |               | 1109.182                      |
| FAR AREA = TOTAL OUTLINE AREA - (TOTAL NON FAR AREA+TOTAL CUTOUT'S AREA) |          |           |         |               | 907.722                       |

Sign & Stamp

DTP (HQ)

S.T.P (HQ)  
Member Secretary  
B.P.A.C.

S.T.P (G)  
Member  
B.P.A.C.

C.T.P (HQ)  
Chairman  
B.P.A.C.

Consultant  
Architect

DTP (HQ)

SANCTIONED  
TO BE READ WITH THIS OFFICE  
MEMO NO.:  
DATED:

DTP (HQ)  
M.S.  
B.P.A.C.

DESIGN FORUM  
INTERNATIONAL  
ARCHITECTURE • URBAN DESIGN • TOWN PLANNING  
K-47, KAILASH COLONY NEW DELHI-48  
PHONE: 011 - 46556600 FAX : 46556601

PROJECT NAME & ADDRESS  
PROPOSED GROUP HOUSING DEVELOPMENT AT  
VILLAGE GADAULI KALAN, SECTOR 37 D GURUGRAM  
BEING DEVELOPED BY SIGNATURE GLOBAL BUSINESS  
PARK PVT. LTD. AT SECTOR - 37 D, AREA - 16.65625  
ACRE. LICENCE NO. -230 OF 2023 DATED 02/11/2023

CLIENT NAME & ADDRESS  
SIGNATURE GLOBAL BUSSINESS PARK PVT. LTD.  
114, SECTOR-44, GURUGRAM HARYANA - 122002

ARCHITECT'S SIGN & STAMP  
MANISH KUMAR  
CA/2008/42027

CLIENT'S SIGN & STAMP  
Signature of Manish Kumar

DRAWING TITLE  
TOWER-05 & 08  
TYPICAL AREA DIAGRAM

SCALE  
1:100 ON A1

DATE  
08.11.2023

DRAWING NO.  
T5-2.1

NORTH  
North Arrow