

Sign & Stamp

SLP (HQ) SLP (HQ) SLP (HQ)
 Manish Kumar Manish Kumar Manish Kumar
 B.P.A.C. B.P.A.C. B.P.A.C.
 Consultant Architect
 DTP (HQ) DTP (HQ) DTP (HQ)
 Manish Kumar Manish Kumar Manish Kumar
 B.P.A.C. B.P.A.C. B.P.A.C.
 Consultant Architect
 SANKOSHED
 TO BE USED WITH THIS OFFICE
 MEMO NO. _____
 DATED: _____
 (Director/Manager)
 (P/In-charge)

NOTE:- ALL TOILETS ARE MECHANICALLY VENTILATED WITH 100% POWER BACKUP

SLP (HQ) SLP (HQ) SLP (HQ)
 Manish Kumar Manish Kumar Manish Kumar
 B.P.A.C. B.P.A.C. B.P.A.C.
 Consultant Architect
 PA ATP


DESIGN FORUM INTERNATIONAL
 K-47, KALASH COLONY NEW DELHI-48
 PHONE: 011-46556600 FAX: 46556601
 PROJECT NAME & ADDRESS
 PROPOSED GROUP HOUSING DEVELOPMENT AT VILLAGE GADALI KANAM, SECTOR 37 D GURUGRAM BEING DEVELOPED BY SIGNATURE GLOBAL BUSSINESS PARK PVT.LTD. AT SECTOR - 37 D, AREA - 16.66025 ACRE. LICENCE NO. - 239 OF 2023 DATED 02/11/2023

CLIENT NAME & ADDRESS
SIGNATURE GLOBAL BUSSINESS PARK PVT. LTD.
 114, SECTOR-44, GURUGRAM HARYANA - 122002
 ARCHITECT'S SIGN & STAMP
 CLIENT'S SIGN & STAMP

MANISH KUMAR
 CA/2008/42027/AS
 CA/2008/42027

DRAWING TITLE
ELEVATION -02 (T1,T2,T3&T4)

SCALE DRAWING NO. NORTH
 DESIGNED ON A/D
 DATE 16.11.2023
02

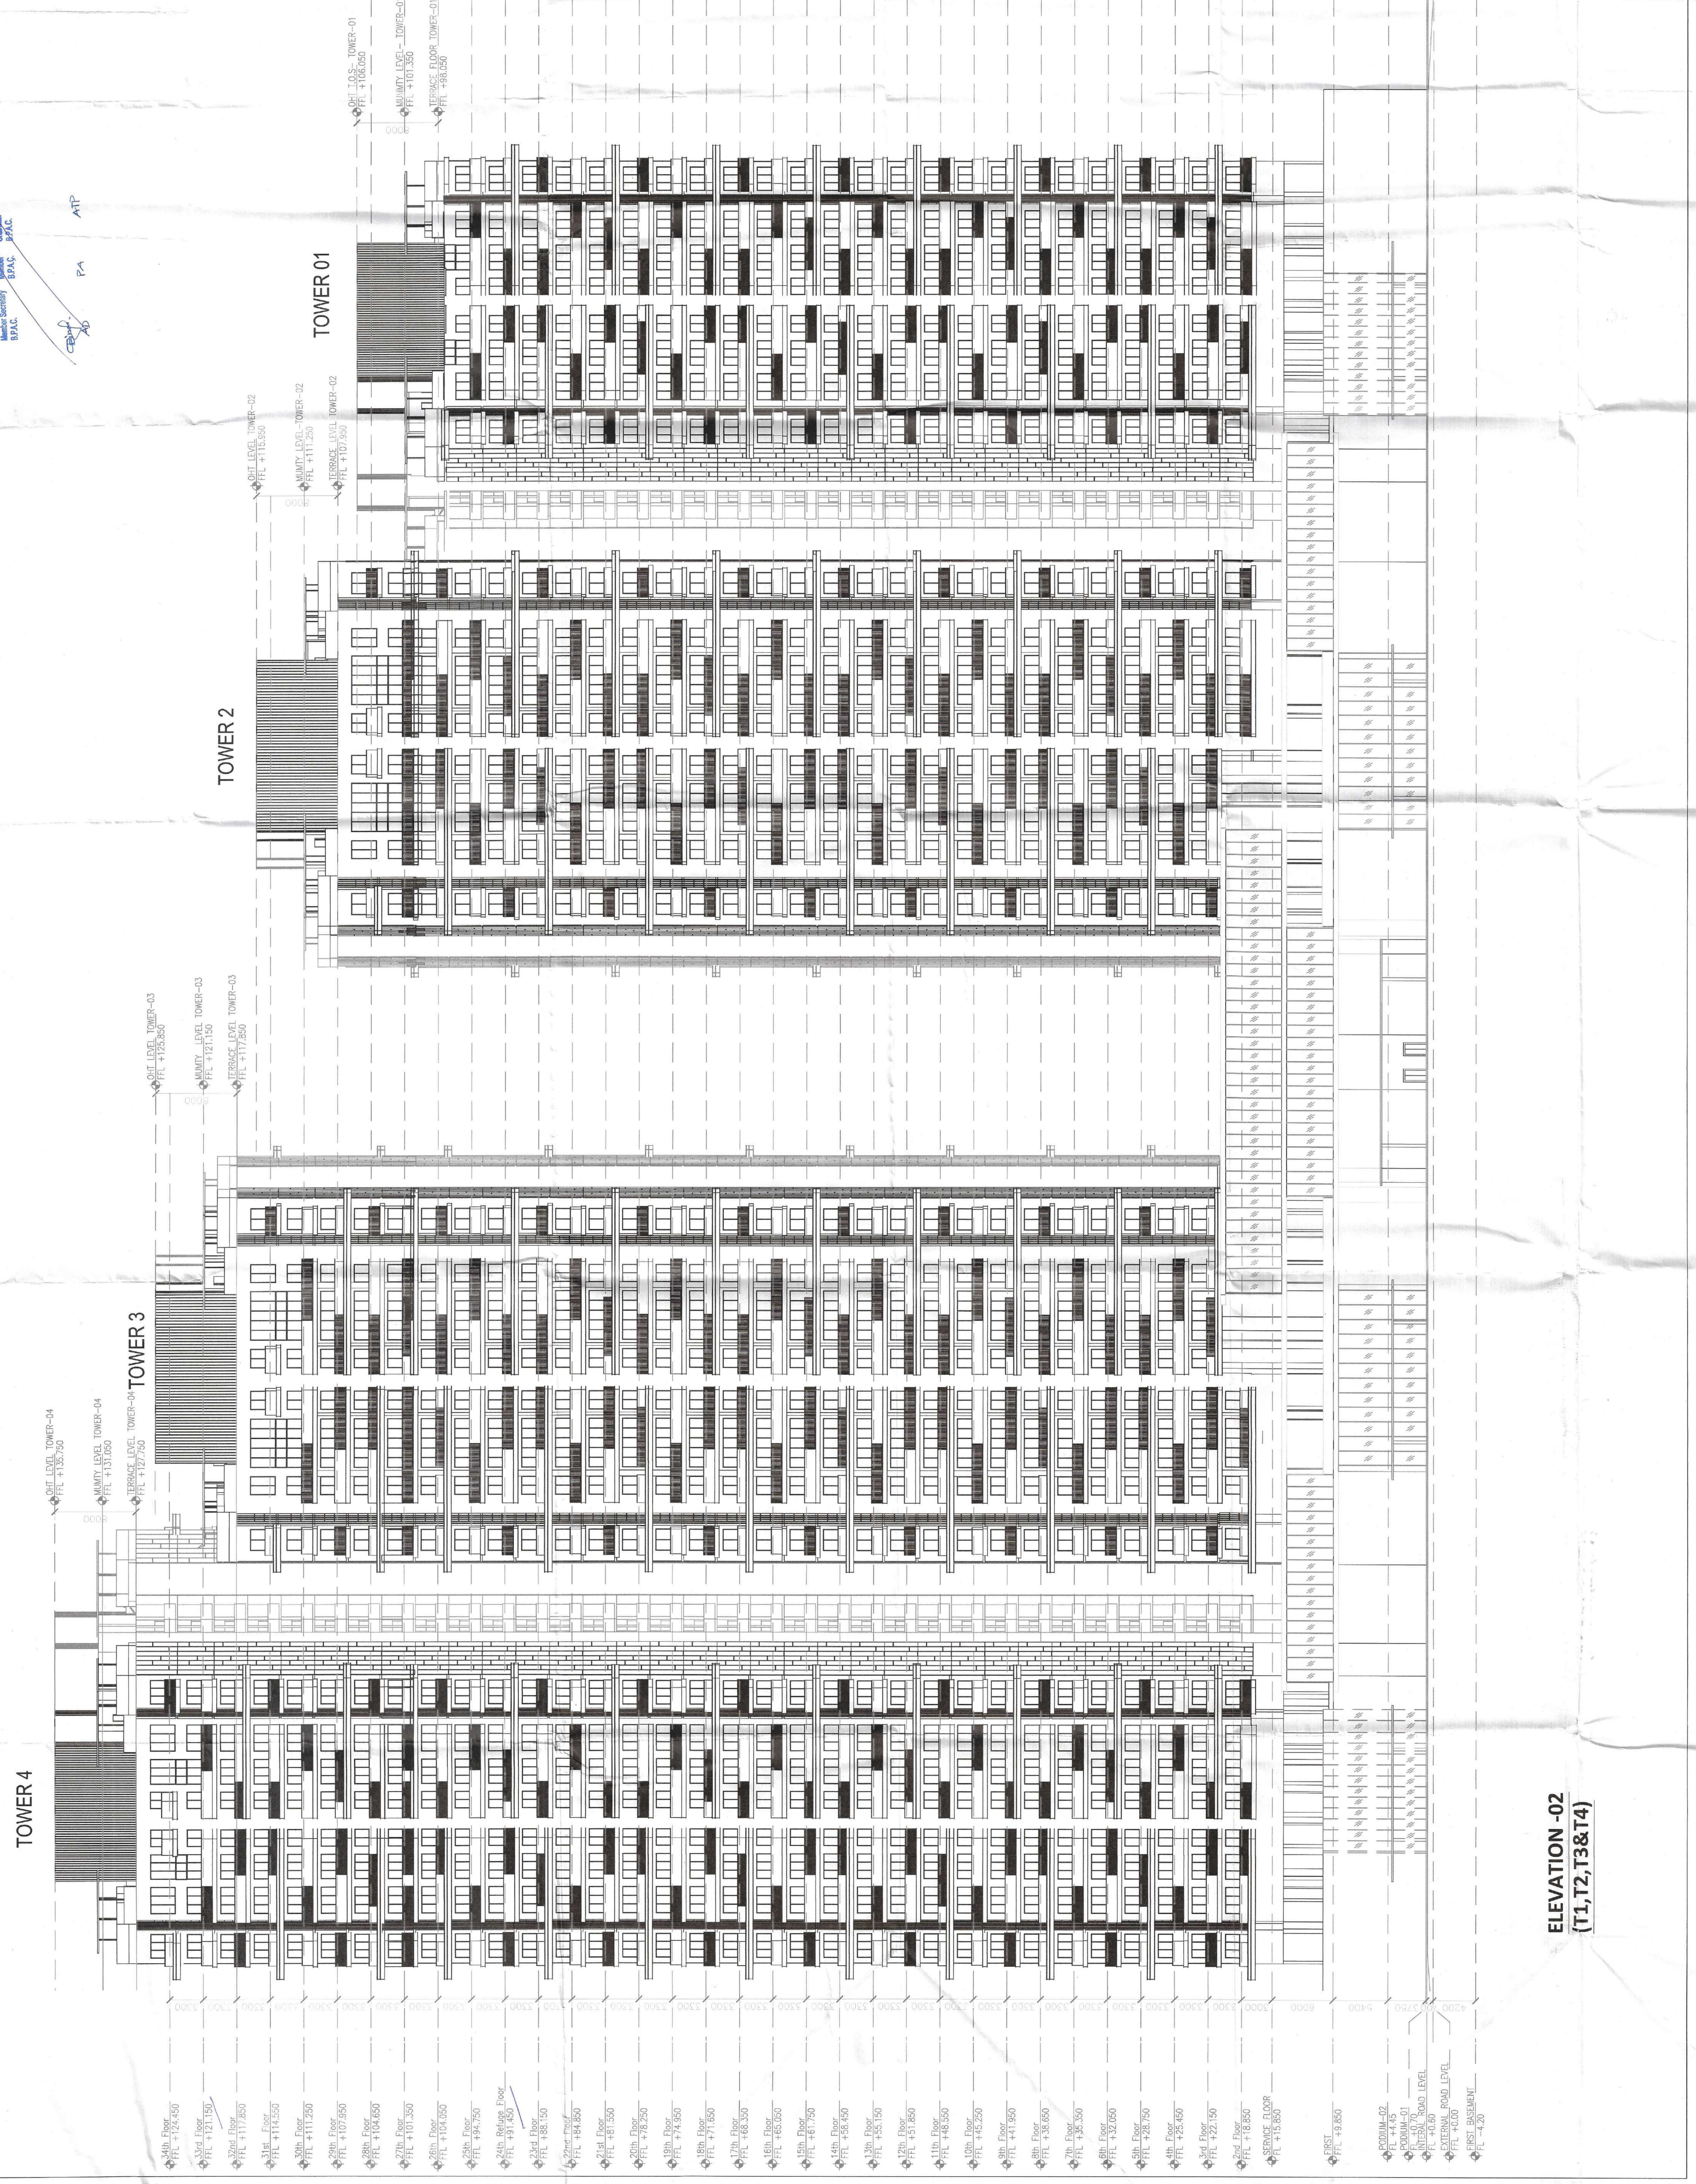

ELEVATION -02 (T1,T2,T3&T4)