


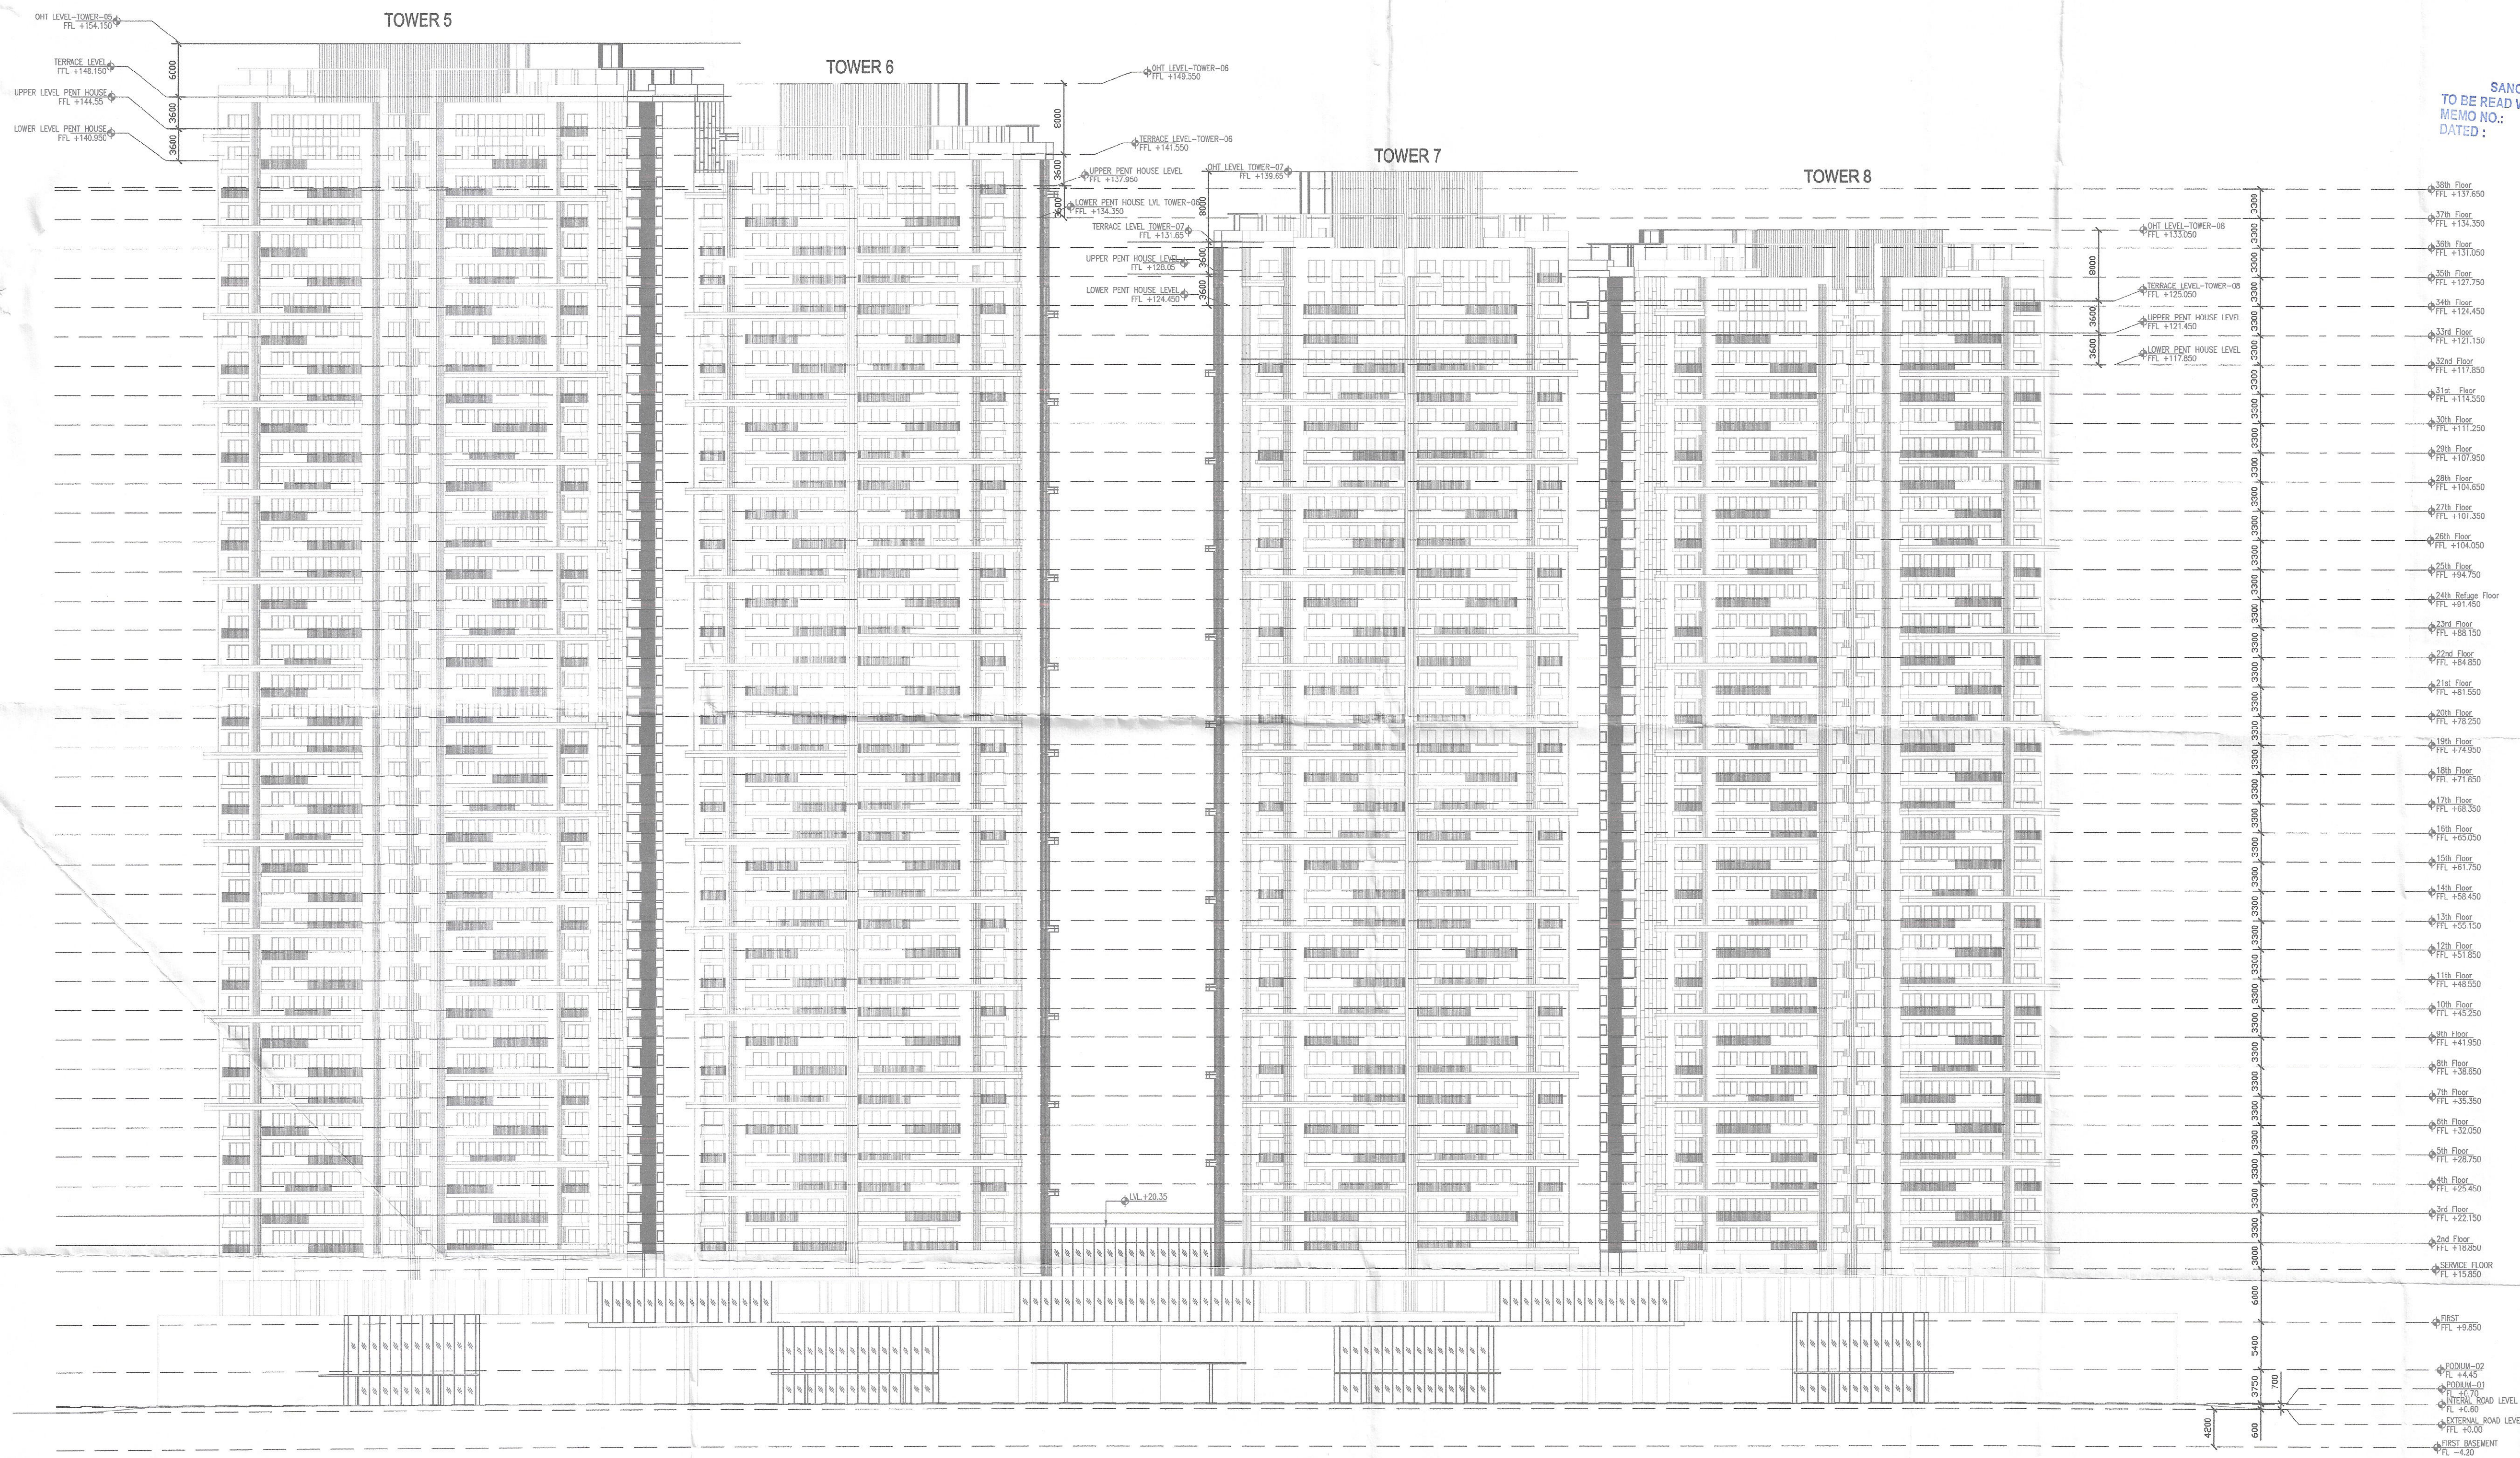

Sign & Stamp

[Signature]
DTP (HQ)
S.T.P (HQ)
Member Secretary
B.P.A.C.

[Signature]
S.T.P (G)
Member
B.P.A.C.

[Signature]
C.T.P (H)
Chairman
B.P.A.C.

NOTE:- ALL TOILETS ARE MECHANICALLY VENTILATED WITH 100% POWER BACKUP


Consultant Architect

[Signature]
DTP (HQ)

SANCTIONED
MEMO NO.:
DATED:

(Dinesh Kumar)
PA(HQ)

DDT (M)
Member
B.P.A.C.

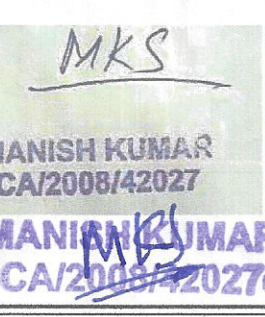 DESIGN FORUM INTERNATIONAL ARCHITECTURE • URBAN DESIGN • TOWN PLANNING		
K-47, KAILASH COLONY NEW DELHI-48 PHONE: 011 - 46556600 FAX : 46556601		
PROJECT NAME & ADDRESS PROPOSED GROUP HOUSING DEVELOPMENT AT VILLAGE GADALI KALAN, SECTOR 37 D GURUGRAM BEING DEVELOPED BY SIGNATURE GLOBAL BUSSINESS PARK PVT. LTD. AT SECTOR - 37 D, AREA - 16.65625 ACRE. LICENCE NO. - 230 OF 2023 DATED 02/11/2023		
CLIENT NAME & ADDRESS SIGNATURE GLOBAL BUSSINESS PARK PVT. LTD. 114, SECTOR-44, GURUGRAM HARYANA- 122002		
ARCHITECT'S SIGN & STAMP	CLIENT'S SIGN & STAMP	
 MANISH KUMAR CA/2008/42027 MANISH KUMAR CA/2008/42027		
DRAWING TITLE ELEVATION-04 (T8,T7,T6&T5)		
SCALE 1:200 ON A0	DRAWING NO. 04	NORTH
DATE 16.11.2023		