
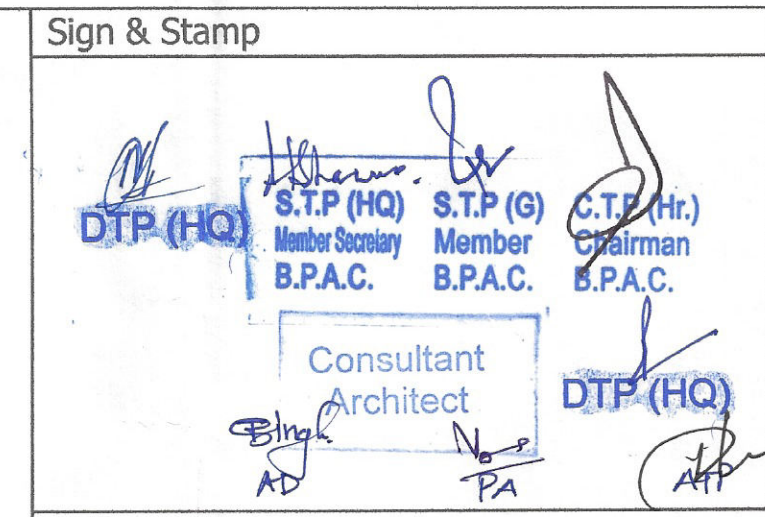


Sign & Stamp

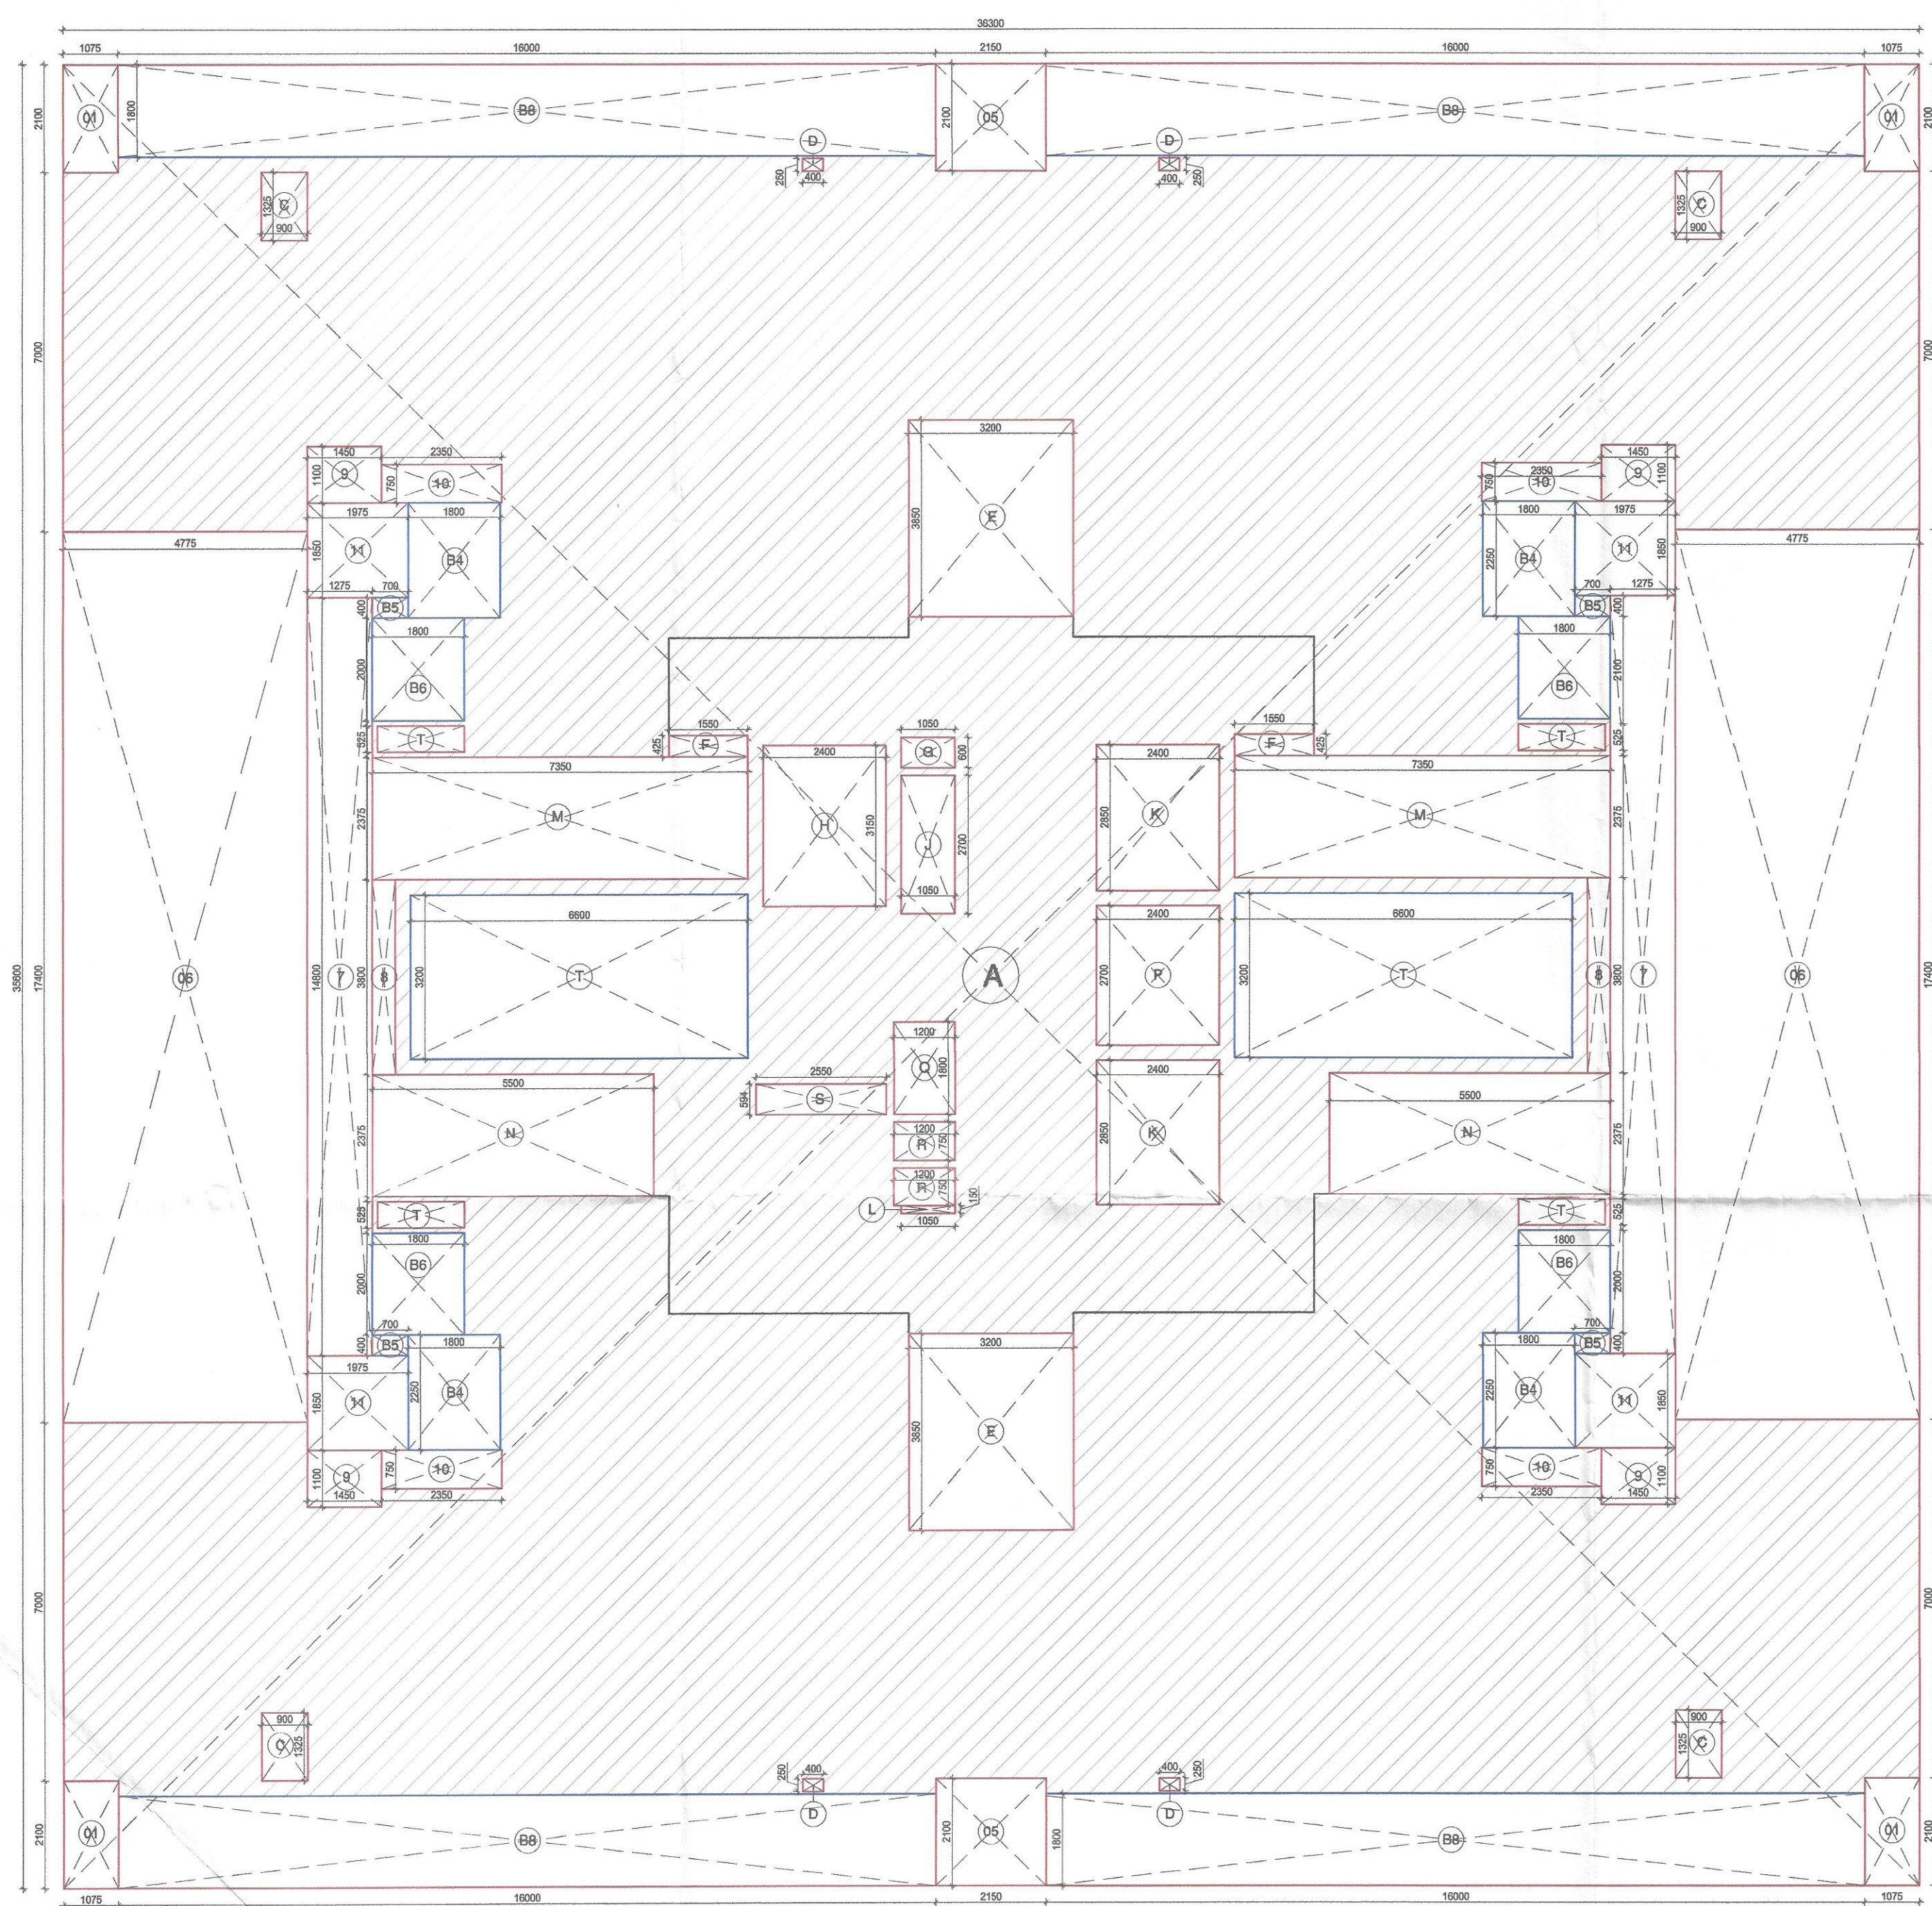

SANCTIONED
TO BE READ WITH THIS OFFICE
MEMO NO.:
DATED :

TOWER 6 LOWER PENTHOUSE - FAR AREA CALCULATION

TYPE	QUANTITY	SHAPE	FORMULA	DETAIL	CALCULATION EACH AREA IN SQ.M
OUTLINE AREA					
A	1	RECTANGLE	L x B	36.300 35.600	1292.280
TOTAL OUTLINE AREA					1292.280
NON FAR AREA					
B4	4	RECTANGLE	L x B	1.825 2.250	16.425
B5	4	RECTANGLE	L x B	0.700 0.400	1.120
B6	4	RECTANGLE	L x B	1.800 2.725	19.620
T	2	RECTANGLE	L x B	6.600 3.200	42.240
B8	4	RECTANGLE	L x B	16.000 1.800	115.200
TOTAL NON FAR AREA					194.605

CUTOUT'S AREA (NON FAR)					
01	4	RECTANGLE	L x B	1.075 2.100	9.030
05	2	RECTANGLE	L x B	2.150 2.100	9.030
06	2	RECTANGLE	L x B	4.775 17.400	166.170
07	2	RECTANGLE	L x B	1.275 14.800	37.740
08	2	RECTANGLE	L x B	0.450 3.800	3.420
09	4	RECTANGLE	L x B	1.450 1.100	6.380
10	4	RECTANGLE	L x B	2.350 0.750	7.050
11	4	RECTANGLE	L x B	1.975 1.850	14.615
C	4	RECTANGLE	L x B	0.900 1.325	4.770
D	4	RECTANGLE	L x B	0.400 0.250	0.400
E	2	RECTANGLE	L x B	3.200 4.250	27.200
F	2	RECTANGLE	L x B	1.550 0.425	1.318
G	1	RECTANGLE	L x B	1.050 0.600	0.630
H	1	RECTANGLE	L x B	2.400 3.150	7.560
J	1	RECTANGLE	L x B	1.050 2.700	2.835
K	2	RECTANGLE	L x B	2.400 2.850	13.680
L	1	RECTANGLE	L x B	1.050 0.150	0.158
M	2	RECTANGLE	L x B	7.350 2.375	34.913
N	2	RECTANGLE	L x B	5.500 2.375	26.125
P	1	RECTANGLE	L x B	2.400 2.700	6.480
Q	1	RECTANGLE	L x B	1.200 1.800	2.160
R	2	RECTANGLE	L x B	1.200 0.750	1.800
S	1	RECTANGLE	L x B	2.550 0.594	1.515

TOTAL CUT OUT'S AREA					384.977
TOTAL BUILT UP AREA = TOTAL FAR AREA+NON FAR AREA					907.303
FAR AREA = TOTAL OUTLINE AREA - (TOTAL NON FAR AREA+TOTAL CUTOUT'S AREA)					712.698

- 1 TOWER-06 37th LOWER PENTHOUSE
Scale: 1:100
- 2 TOWER-07 34th LOWER PENTHOUSE
Scale: 1:100


**DESIGN FORUM
INTERNATIONAL**
• ARCHITECTURE • URBAN DESIGN • TOWN PLANNING •

K-47, KAILASH COLONY NEW DELHI-48
PHONE: 011 - 46556600 FAX : 46556601

PROJECT NAME & ADDRESS

PROPOSED GROUP HOUSING DEVELOPMENT AT
VILLAGE GADAULI KALAN, SECTOR 37 D GURUGRAM
BEING DEVELOPED BY SIGNATURE GLOBAL BUSSINESS
PARK PVT. LTD. AT SECTOR - 37 D, AREA - 16.65625
ACRE. LICENCE NO. -230 OF 2023 DATED 02/11/2023

CLIENT NAME & ADDRESS

SIGNATURE GLOBAL BUSSINESS PARK PVT. LTD.
114, SECTOR-44, GURUGRAM HARYANA- 122002

ARCHITECT'S SIGN & STAMP CLIENT'S SIGN & STAMP



DRAWING TITLE

TOWER 06 & 7
PENTHOUSE LOWER LEVEL AREA DIAGRAM

SCALE 1:100 ON A1 DRAWING NO. NORTH

DATE 18.11.2023 T2-04.1 