


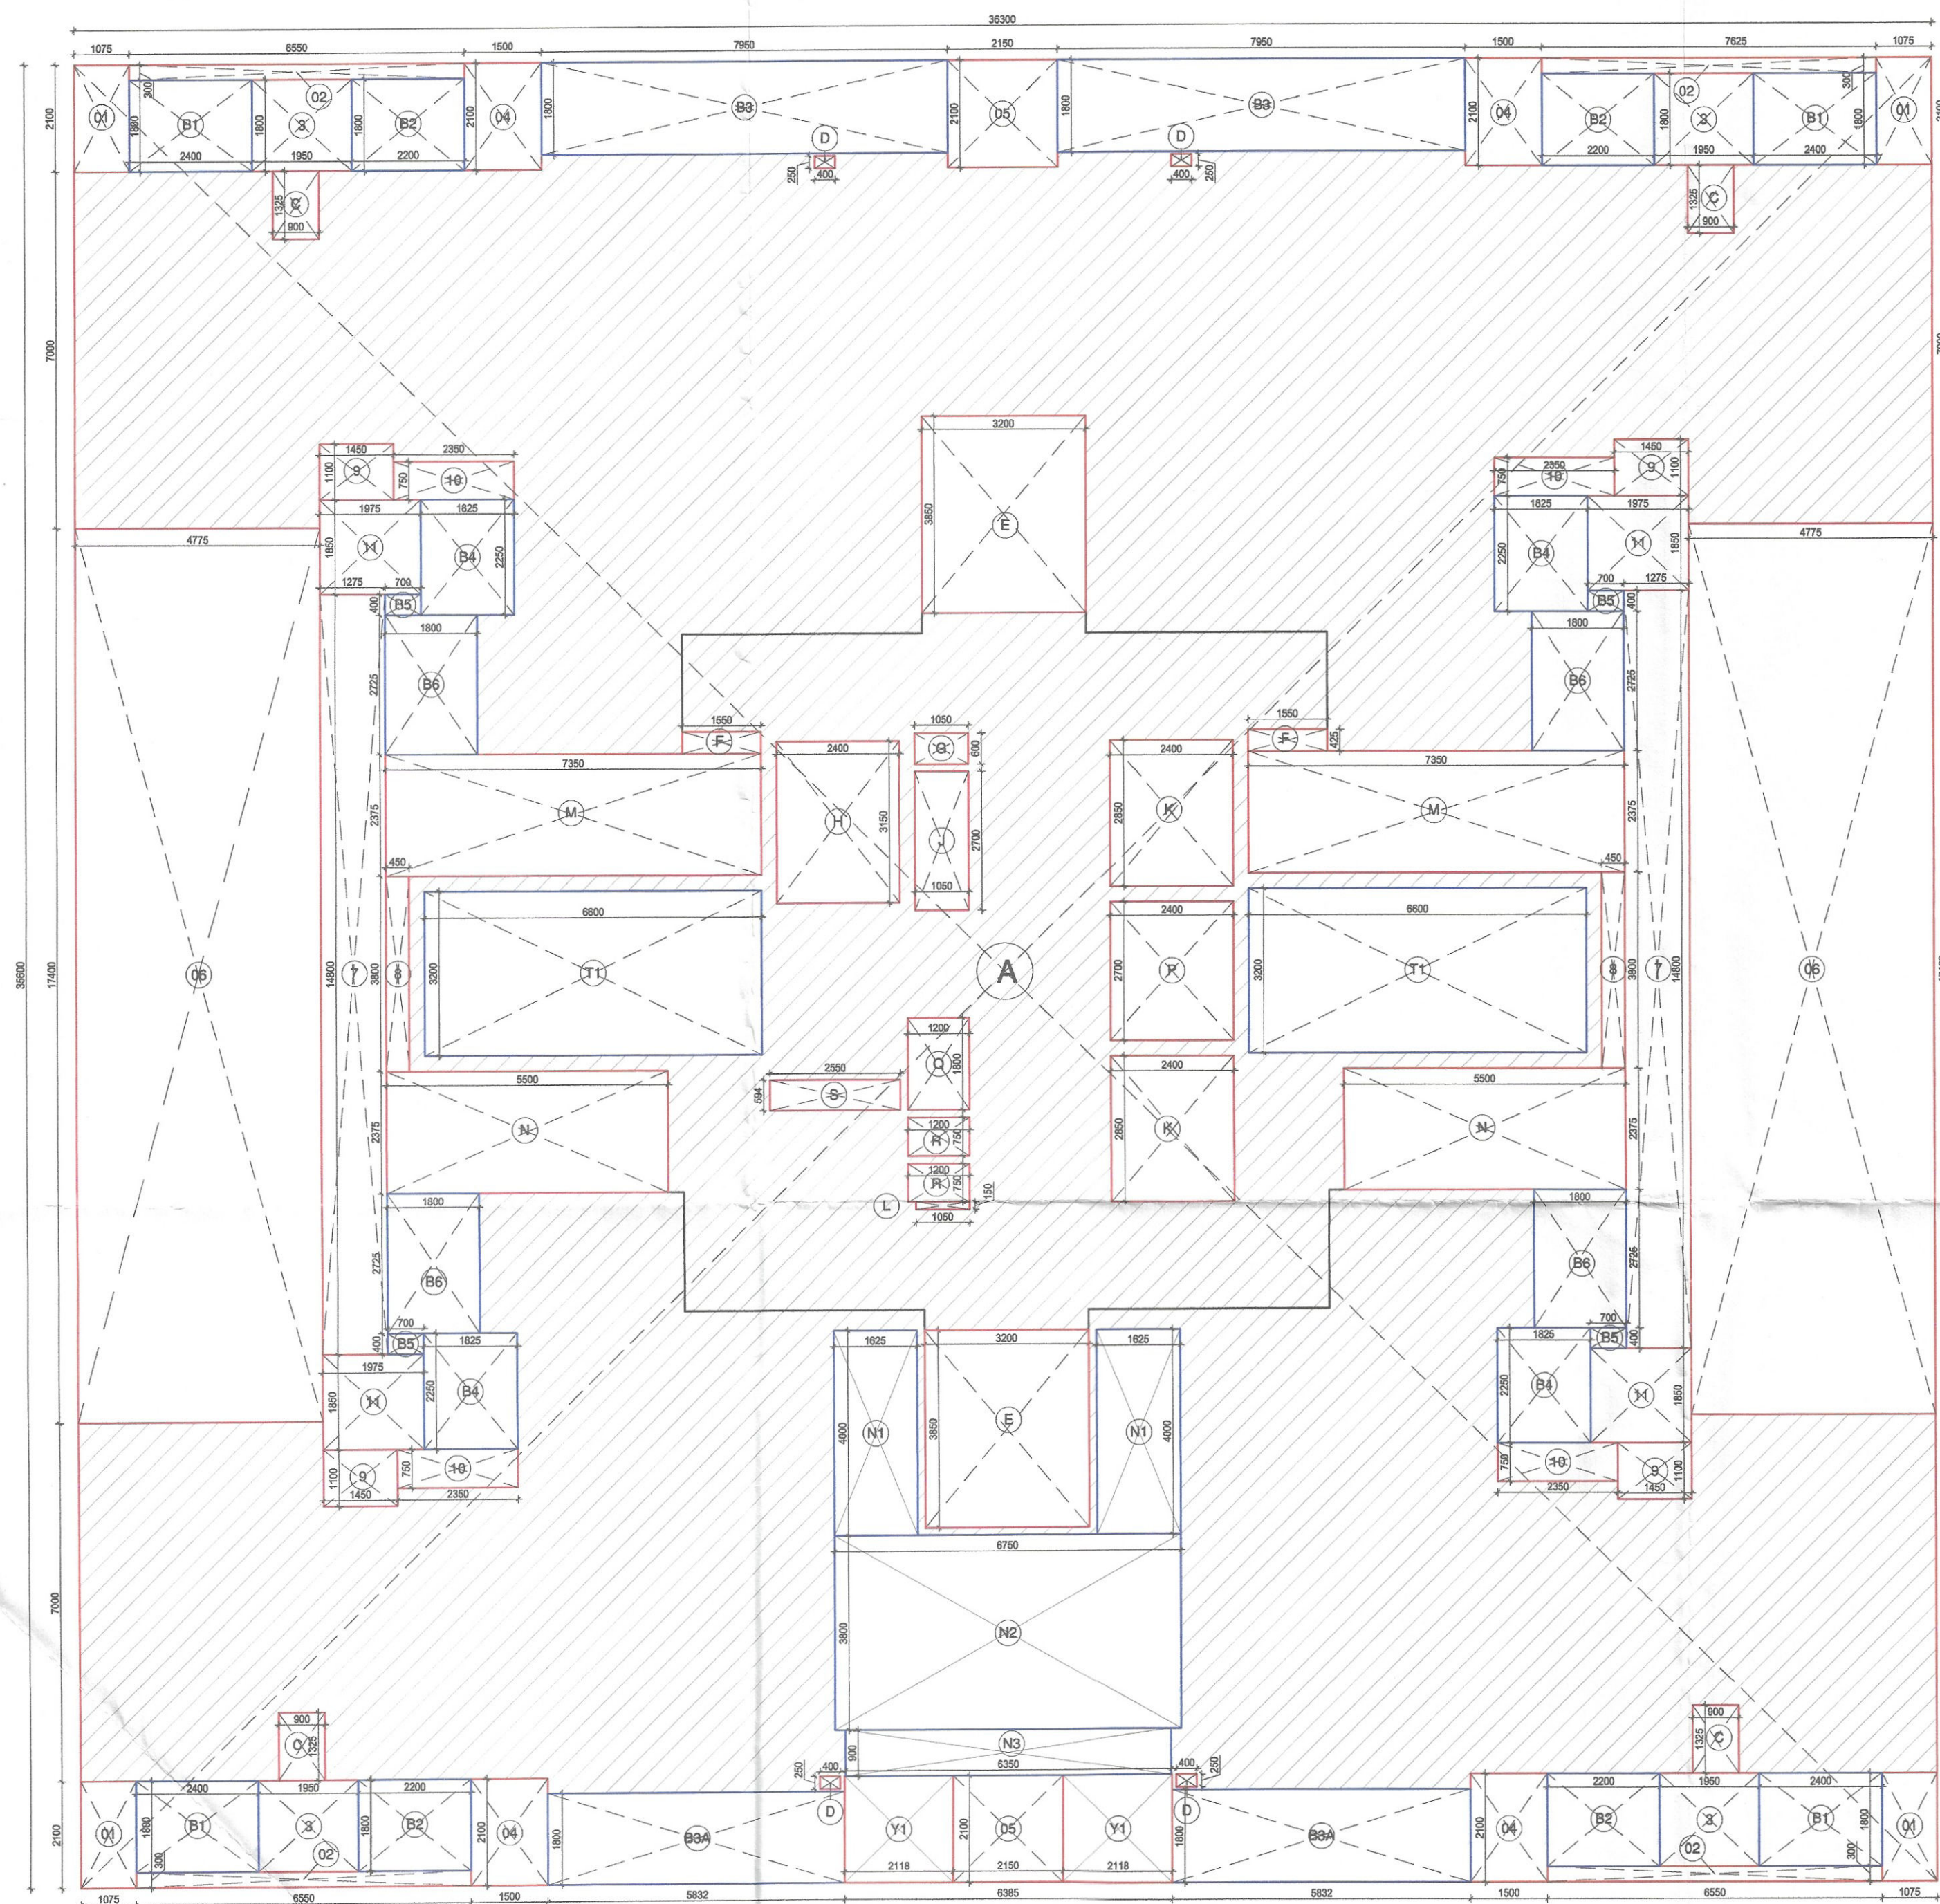

- 1 TOWER-02-REFUGE LEVEL AREA DIAGRAM - 15th & 24th FLOOR
Scale: 1:100
- 2 TOWER-03-REFUGE LEVEL AREA DIAGRAM - 15th & 24th FLOOR
Scale: 1:100
- 3 TOWER-06-REFUGE LEVEL AREA DIAGRAM - 15th, 24th & 33rd FLOOR
Scale: 1:100
- 4 TOWER-07-REFUGE LEVEL AREA DIAGRAM - 15th & 24th & 33rd FLOOR
Scale: 1:100

TOWER 2,3 6 & 7 REFUGE FLOOR - FAR AREA CALCULATION						
TYPE	QUANTITY	SHAPE	FORMULA	DETAIL		CALCULATION EACH AREA IN SQ.M
OUTLINE AREA						
A	1	RECTANGLE	L x B	36.300	35.600	1292.280
TOTAL OUTLINE AREA						1292.280
NON FAR AREA						
B1	4	RECTANGLE	L x B	2.400	1.800	17.280
B2	4	RECTANGLE	L x B	2.200	1.800	15.840
B3	2	RECTANGLE	L x B	5.832	1.800	20.995
B3A	2	RECTANGLE	L x B	7.950	1.800	28.620
B4	4	RECTANGLE	L x B	1.825	2.250	16.425
B5	4	RECTANGLE	L x B	0.700	0.400	1.120
B6	4	RECTANGLE	L x B	1.800	2.725	19.620
T1	2	RECTANGLE	L x B	6.600	3.200	42.240
N1	2	RECTANGLE	L x B	4.000	1.625	13.000
N2	1	RECTANGLE	L x B	6.750	3.800	25.650
N3	1	RECTANGLE	L x B	6.350	0.900	5.715
TOTAL NON FAR AREA						206.505
CUTOUT'S AREA (NON FAR)						
O1	4	RECTANGLE	L x B	1.075	2.100	9.030
O2	4	RECTANGLE	L x B	6.550	0.300	7.860
O3	4	RECTANGLE	L x B	1.950	1.800	14.040
O4	4	RECTANGLE	L x B	1.500	2.100	12.600
O5	2	RECTANGLE	L x B	2.150	2.100	9.030
O6	2	RECTANGLE	L x B	4.775	17.400	166.170
O7	2	RECTANGLE	L x B	1.275	14.800	37.740
O8	1	RECTANGLE	L x B	0.450	3.800	1.710
O9	4	RECTANGLE	L x B	1.450	1.100	6.380
10	4	RECTANGLE	L x B	2.350	0.750	7.050
11	4	RECTANGLE	L x B	1.975	1.850	14.615
C	4	RECTANGLE	L x B	0.900	1.325	4.770
D	8	RECTANGLE	L x B	0.400	0.250	0.800
E	2	RECTANGLE	L x B	3.200	4.250	27.200
F	2	RECTANGLE	L x B	1.550	0.425	1.318
G	1	RECTANGLE	L x B	1.050	0.600	0.630
H	1	RECTANGLE	L x B	2.400	3.150	7.560
J	1	RECTANGLE	L x B	1.050	2.700	2.835
K	2	RECTANGLE	L x B	2.400	2.850	13.680
L	1	RECTANGLE	L x B	1.050	0.150	0.158
M	2	RECTANGLE	L x B	7.350	2.375	34.913
N	2	RECTANGLE	L x B	5.500	2.375	26.125
P	1	RECTANGLE	L x B	2.400	2.700	6.480
Q	1	RECTANGLE	L x B	1.200	1.800	2.160
R	2	RECTANGLE	L x B	1.200	0.750	1.800
S	1	RECTANGLE	L x B	2.550	0.594	1.515
Y1	2	RECTANGLE	L x B	2.118	2.100	8.896
TOTAL CUT OUT'S AREA						427.063
TOTAL BUILT UP AREA = TOTAL FAR AREA+NON FAR AREA						865.217
FAR AREA = TOTAL OUTLINE AREA - (TOTAL NON FAR AREA+TOTAL CUT OUT'S AREA)						658.712

Sign & Stamp

S.T.P (HQ) S.T.P (G) C.T.P (Hr.)
Member Secretary Member Chairman
B.P.A.C. B.P.A.C. B.P.A.C.

Consultant Architect
(Dinesh Kumar) PA(HQ)

SANCTIONED
TO BE READ WITH THIS OFFICE
MEMO NO.:
DATED :

HO
Member
BPAC



DESIGN FORUM
INTERNATIONAL
ARCHITECTURE • URBAN DESIGN • TOWN PLANNING

K-47, KAILASH COLONY NEW DELHI-48

PHONE: 011 - 46556600 FAX : 46556601

PROJECT NAME & ADDRESS

PROPOSED GROUP HOUSING DEVELOPMENT AT
RAMPRASTHA BUILTECH PVT. LTD. AND
OTHERS ETC. COLLABORATE WITH S.A. INFRACON
PVT. LTD. SECTOR - 37 D, AREA - 2.303 ACRE

CLIENT NAME & ADDRESS

M/S RAMPRASTHA PROMOTERS & DEVELOPERS
PVT. LTD.,
114, SECTOR-44, GURUGRAM HARYANA- 122002

ARCHITECT'S SIGN & STAMP

CLIENT'S SIGN & STAMP

MKS
MANISH KUMAR
CA/2008/42027



DRAWING TITLE

REFUGE LEVEL AREA DIAGRAM
TOWER- 2,3 , 6 & 7

SCALE

DRAWING NO.

NORTH

1:100 ON A1

DATE

T2-03.1

07.10.2023

