


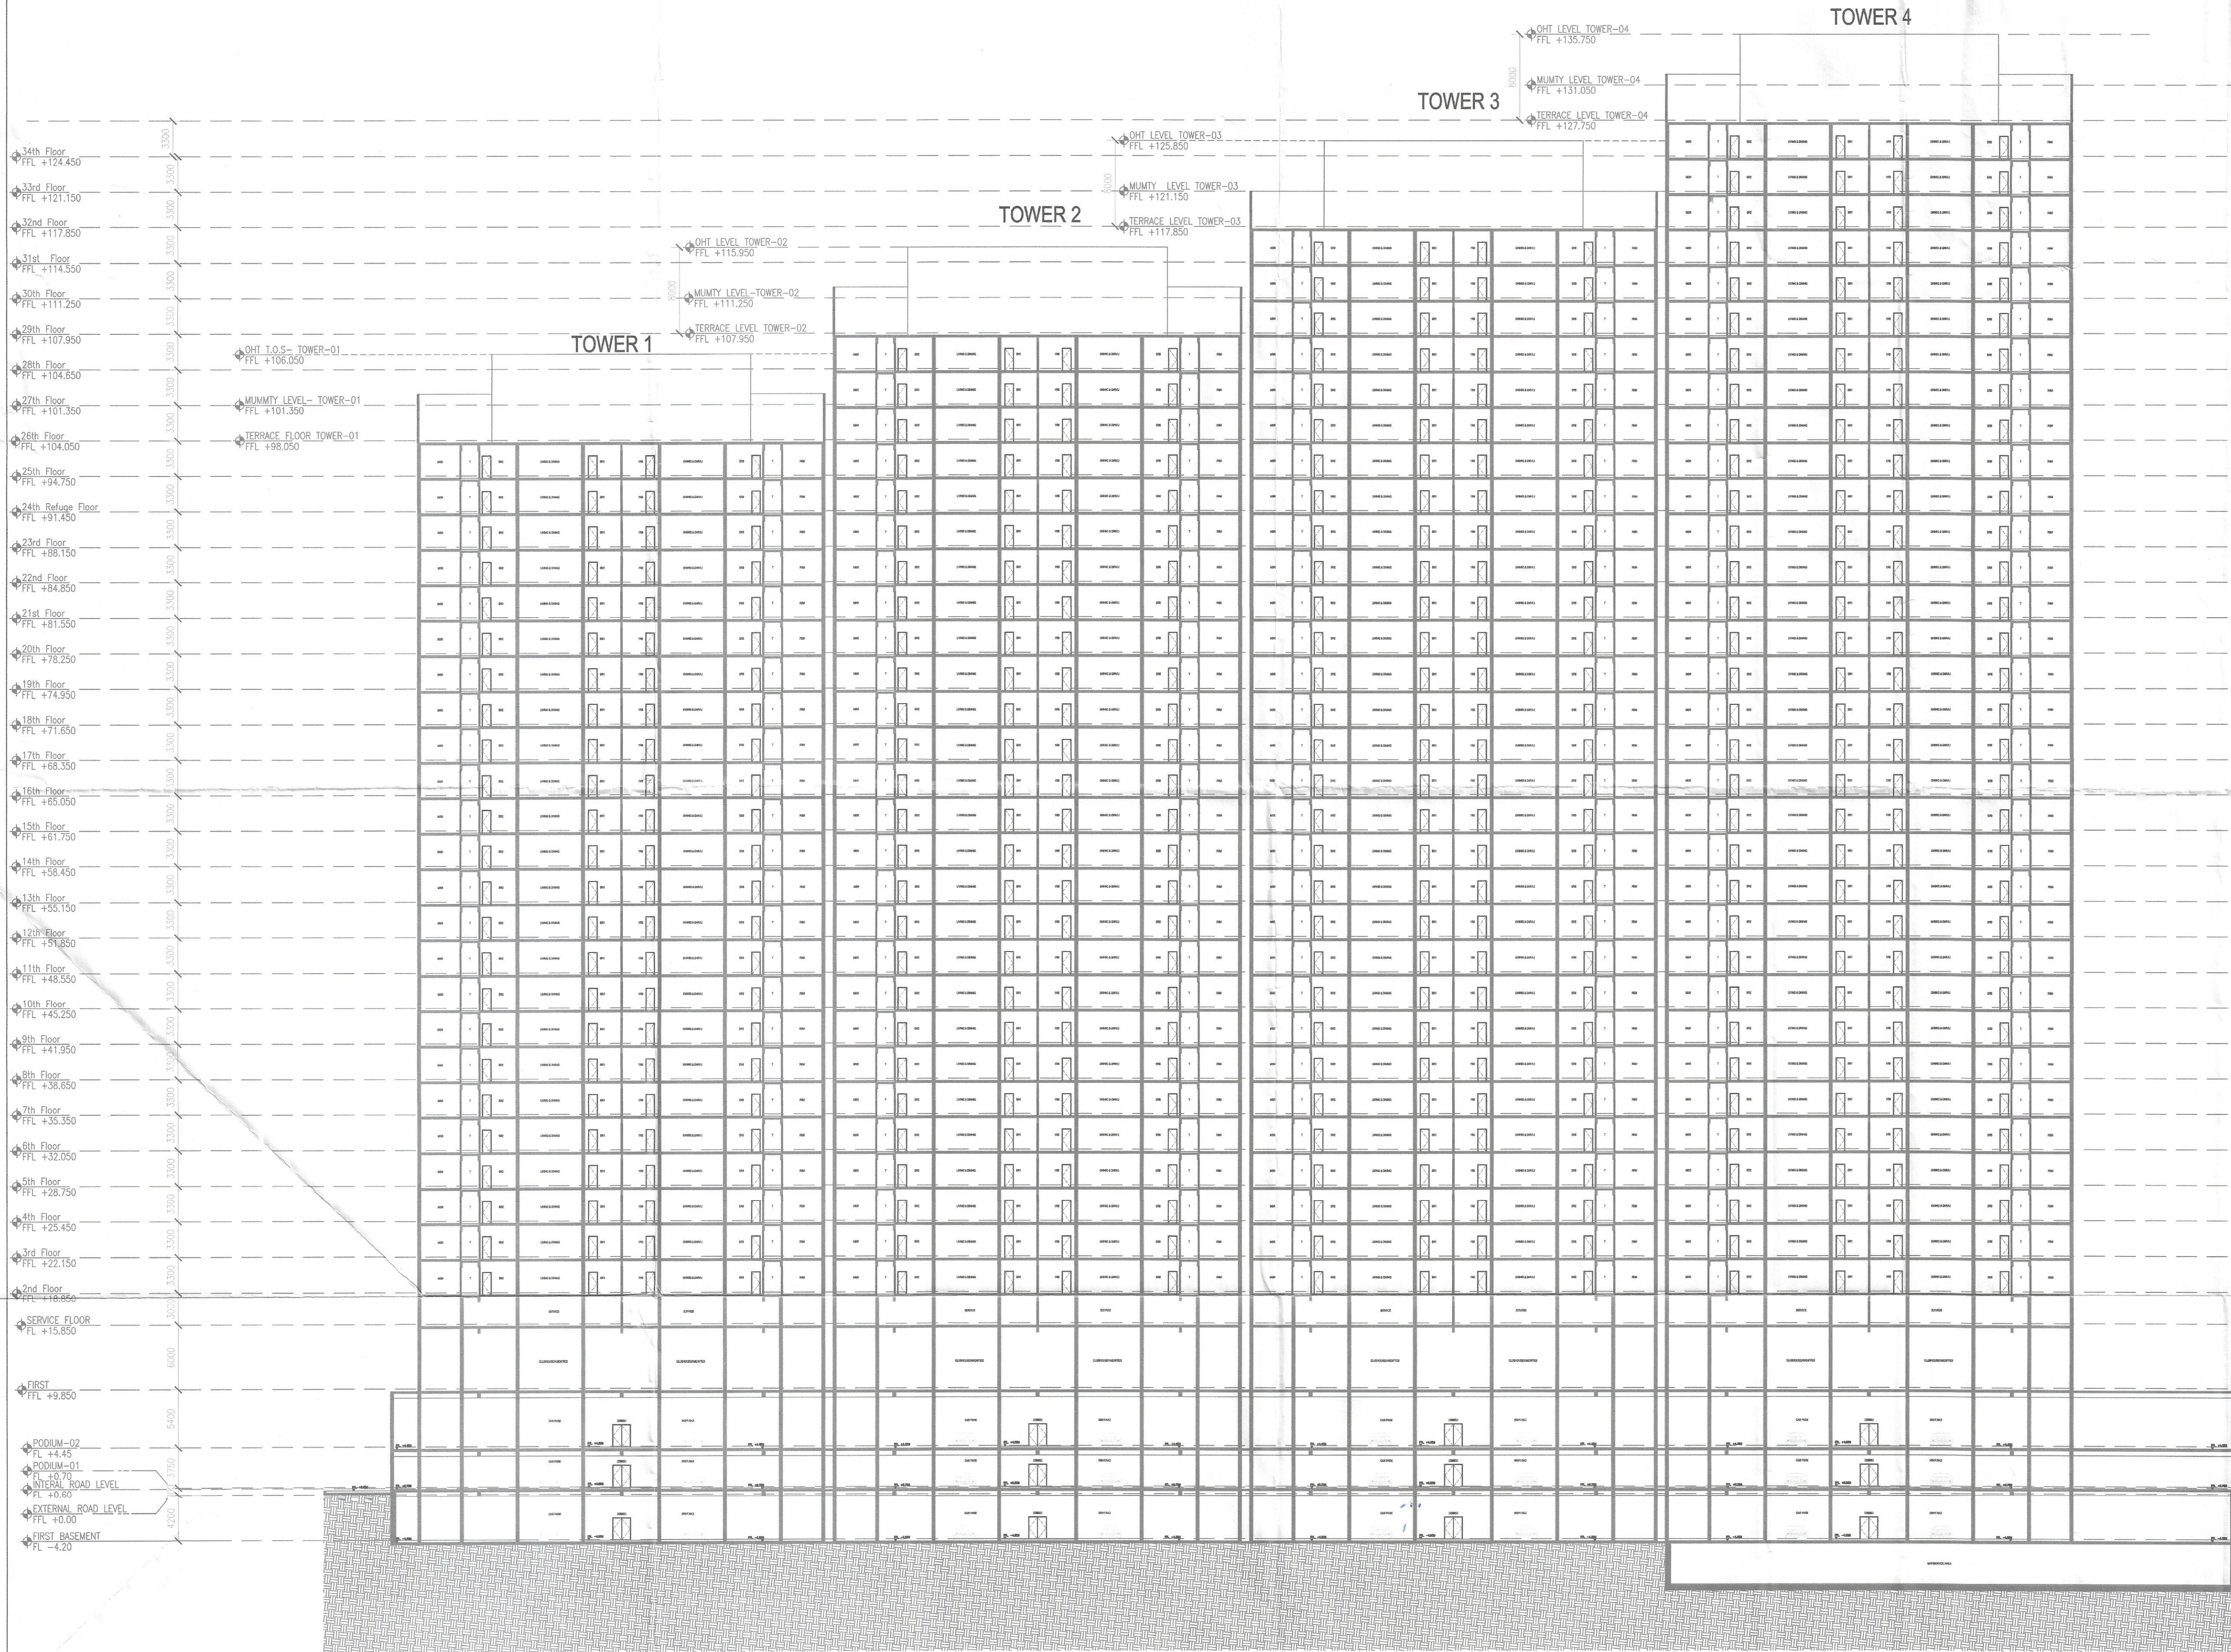

Sign & Stamp

DTP (HQ) STPHQ Member Secretary BPAC STP(C) Member BPAC STP(HQ) Member BPAC

AD. P.A. A.T.P.

NOTE:- ALL TOILETS ARE MECHANICALLY VENTILATED WITH 100% POWER BACKUP

Consultant Architect

DTP (HQ)

SANCTIONED TO BE READ WITH THIS OFFICE MEMO NO. DATED :

(Dinesh Kumar) PA(HQ)

DESIGN FORUM INTERNATIONAL
K-47, KAILASH COLONY NEW DELHI-48
PHONE: 011 - 46556600 FAX : 46556601

PROJECT NAME & ADDRESS
PROPOSED GROUP HOUSING DEVELOPMENT AT VILLAGE GADALI KALAN, SECTOR 37 D GURUGRAM BEING DEVELOPED BY SIGNATURE GLOBAL BUSSINESS PARK PVT. LTD. AT SECTOR - 37 D, AREA - 16.65625 ACRE. LICENCE NO. -230 OF 2023 DATED 02/11/2023

CLIENT NAME & ADDRESS
SIGNATURE GLOBAL BUSSINESS PARK PVT. LTD.
114, SECTOR-44, GURUGRAM HARYANA- 122002

ARCHITECT'S SIGN & STAMP
MKS
MANISH KUMAR
CA/2008/42027
CLIENT'S SIGN & STAMP
Signature Global Business Park Pvt. Ltd.

DRAWING TITLE
SECTION -02
(T1,T2,T3&T4)

SCALE
1:150 ON A0
DRAWING NO.
02
NORTH