


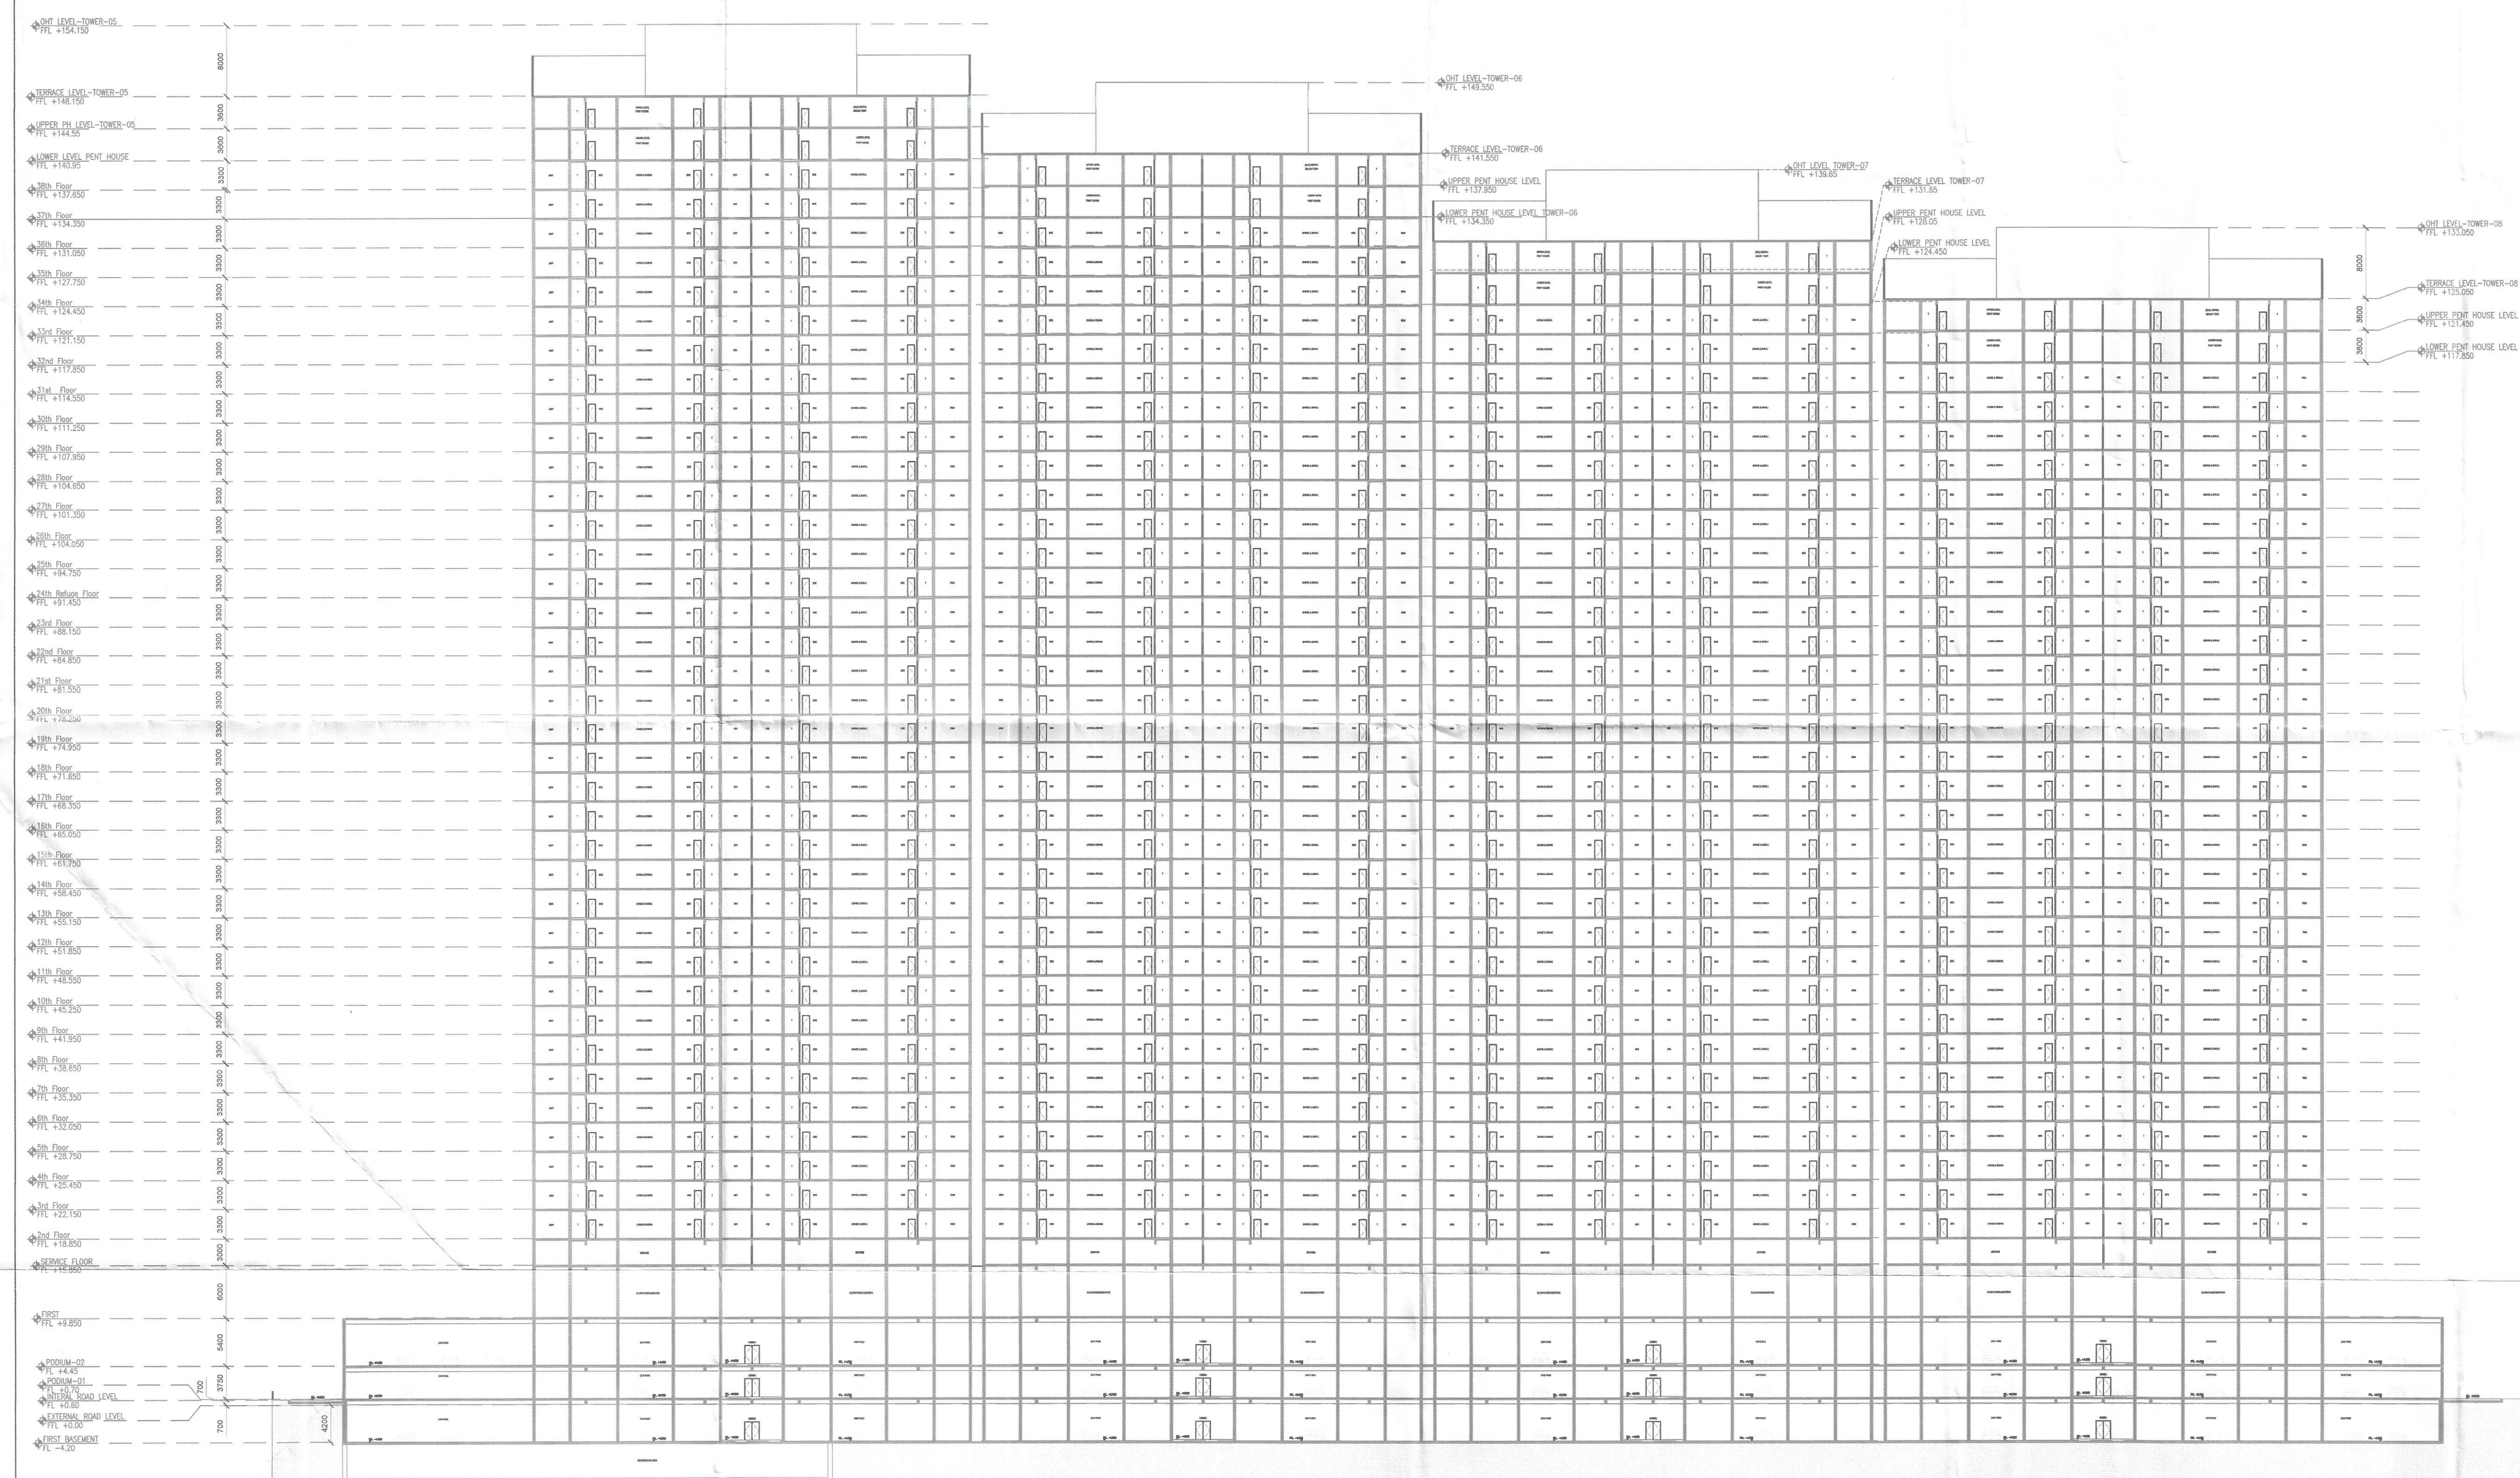

SECTION -03  
(T1,T2,T3&T4)

Sign & Stamp

DTP (HQ)

S.T.P (HQ)  
Member Secretary  
B.P.A.C.

S.T.P (G)  
Member  
B.P.A.C.

S.T.P (Hr.)  
Chairman  
B.P.A.C.

Consultant  
Architect

AD

AD

AD

DTP (HQ)

NOTE:- ALL TOILETS ARE MECHANICALLY  
VENTILATED WITH 100% POWER BACKUP

SANCTIONED  
TO BE READ WITH THIS OFFICE  
MEMO NO.:  
DATED :

(Dinesh Kumar)  
PA(HQ)

DTP (HQ)  
Member  
B.P.A.C.

DESIGN FORUM  
INTERNATIONAL

ARCHITECTURE • URBAN DESIGN • TOWN PLANNING

K-47, KAILASH COLONY NEW DELHI-48  
PHONE: 011 - 46556600 FAX : 46556601

PROJECT NAME & ADDRESS

PROPOSED GROUP HOUSING DEVELOPMENT AT  
VILLAGE GADDAULI KALAN, SECTOR 37 D GURUGRAM  
BEING DEVELOPED BY SIGNATURE GLOBAL BUSSINESS  
PARK PVT. LTD. AT SECTOR - 37 D, AREA - 16.65625  
ACRE. LICENCE NO. -230 OF 2023 DATED 02/11/2023

CLIENT NAME & ADDRESS

SIGNATURE GLOBAL BUSSINESS PARK PVT. LTD.  
114, SECTOR-44, GURUGRAM HARYANA- 122002

ARCHITECT'S SIGN & STAMP

CLIENT'S SIGN & STAMP

MKS

MANISH KUMAR  
CA/2008/42027  
MANISH KUMAR  
CA/2008/42027

Signature Global Business Park Pvt. Ltd.

DRAWING TITLE

SECTION -03  
(T5,T6,T7 & T8)

SCALE

DRAWING NO.

NORTH

1:250 ON A0

03

DATE

16.11.2023