


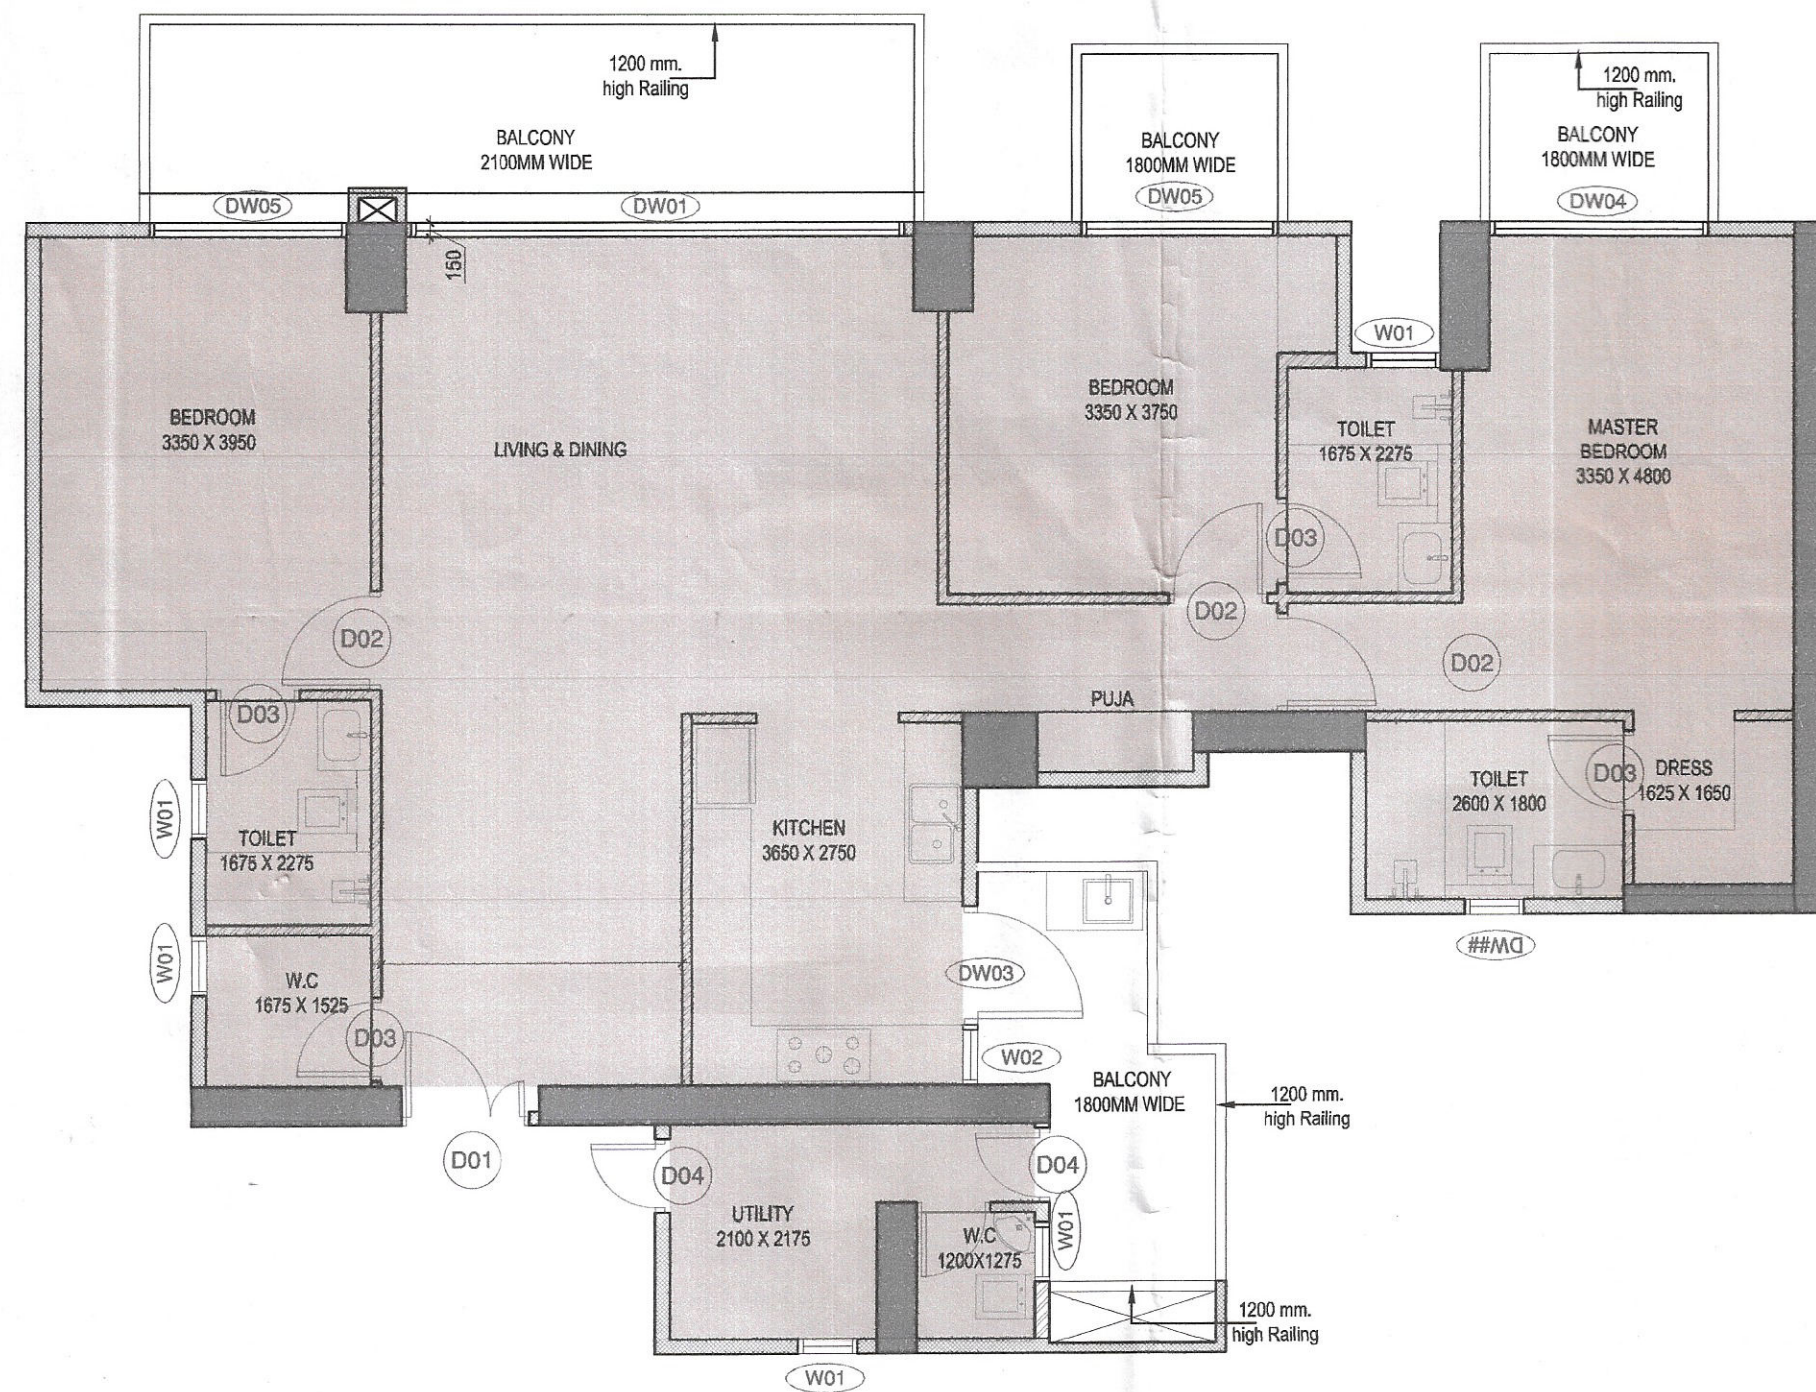

UNIT 3.5 BHK PLAN

UNIT 3.5BHK CARPET AREA						
NUMBER	QUANTITY	SHAPE	FORMULA	DETAIL		AREA IN SQ.M
				LENGTH	BREADTH	
1	1	RECTANGLE	L X B	11.700	4.550	53.235
2	1	RECTANGLE	L X B	1.450	1.325	1.921
3	1	RECTANGLE	L X B	1.325	3.075	4.074
4	1	RECTANGLE	L X B	5.225	1.725	9.013
5	1	RECTANGLE	L X B	5.375	2.600	13.975
6	1	RECTANGLE	L X B	3.475	1.750	6.081
7	1	RECTANGLE	L X B	0.850	2.350	1.998
8	1	RECTANGLE	L X B	4.000	4.700	18.8
9	1	RECTANGLE	L X B	4.400	2.975	13.09
10	1	RECTANGLE	L X B	2.175	2.500	5.4375
11	1	RECTANGLE	L X B	2.225	1.200	2.670
TOTAL						130.295

Sign & Stamp

S.T.P. (HQ) Member Secretary B.P.A.C.
S.T.P. (G) Member B.P.A.C.
Consultant Architect
DTP (HQ)
DTP (HQ)

SANCTIONED
TO BE READ WITH THIS OFFICE
MEMO NO.:
DATED :

(Dinesh Kumar)
PA(HQ)



K-47, KAILASH COLONY NEW DELHI-48
PHONE: 011 - 46556600 FAX : 46556601
PROJECT NAME & ADDRESS


PROPOSED GROUP HOUSING DEVELOPMENT AT
VILLAGE GADDAULI KALAN, SECTOR 37 D GURUGRAM
BEING DEVELOPED BY SIGNATURE GLOBAL BUSINESS
PARK PVT. LTD. AT SECTOR - 37 D, AREA - 16.65625
ACRE. LICENCE NO. -230 OF 2023 DATED 02/11/2023

CLIENT NAME & ADDRESS
SIGNATURE GLOBAL BUSINESS PARK PVT. LTD.
114, SECTOR-44, GURUGRAM HARYANA- 122002

ARCHITECT'S SIGN & STAMP
MKS
MANISH KUMAR
CA/2008/42027
CLIENT'S SIGN & STAMP
Signature Global Business Park Pvt. Ltd.

DRAWING TITLE
TOWER-02,3,6 &-07
CARPET AREA

SCALE
1:100 ON A1
DATE
18.11.2023
DRAWING NO.
T2-07
NORTH

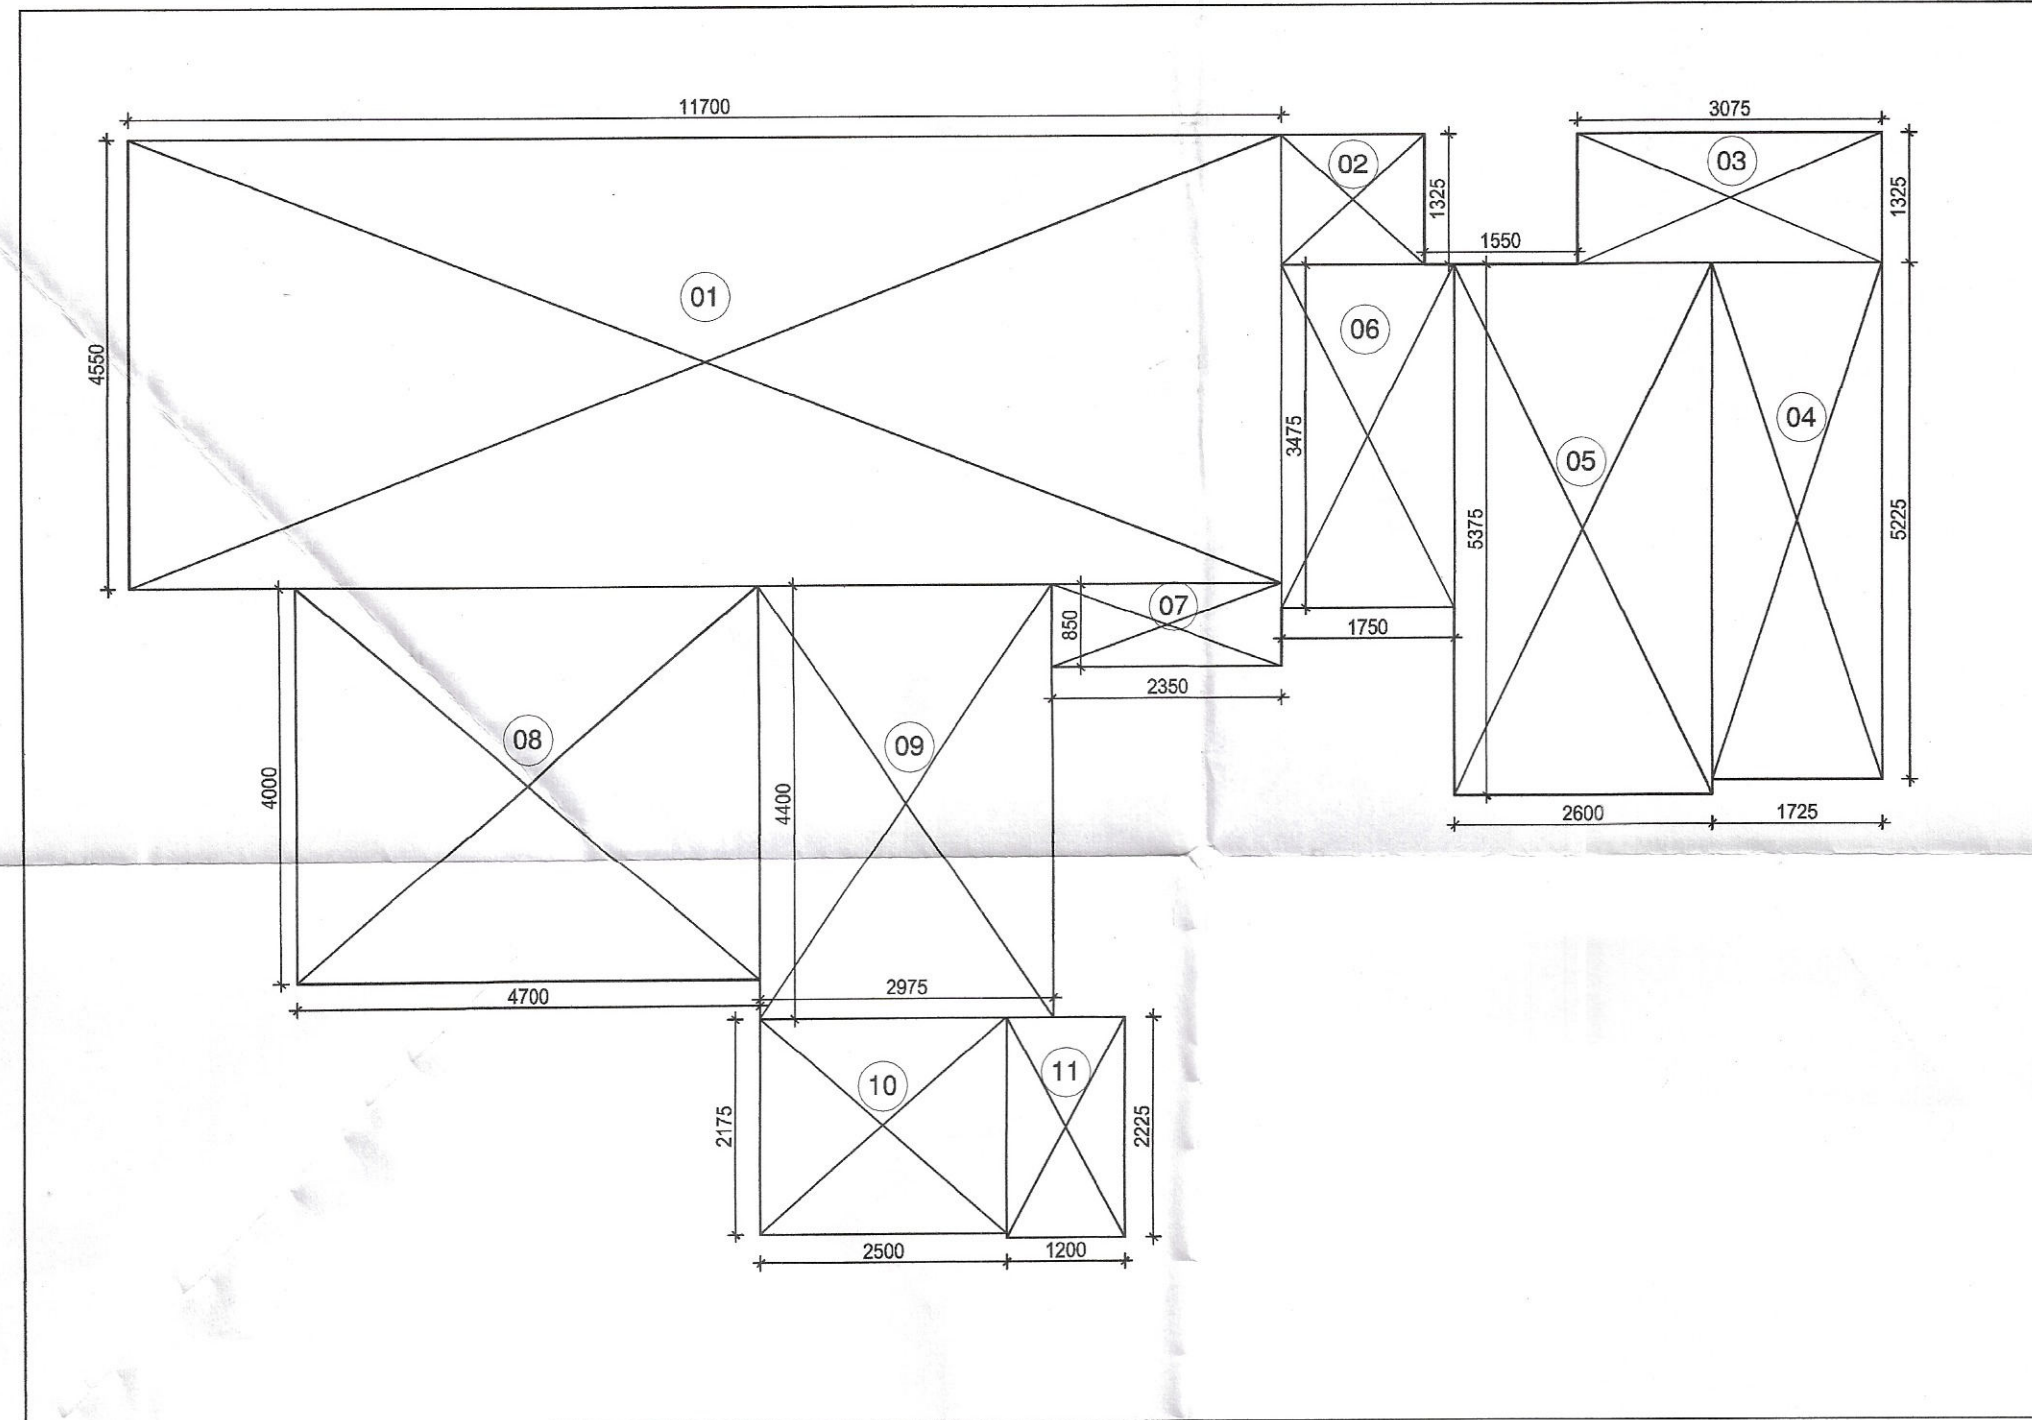

CARPET AREA AREA DIAGRAM

DDT (M)
Member
B.P.A.C.

MKS
MANISH KUMAR
CA/2008/42027