


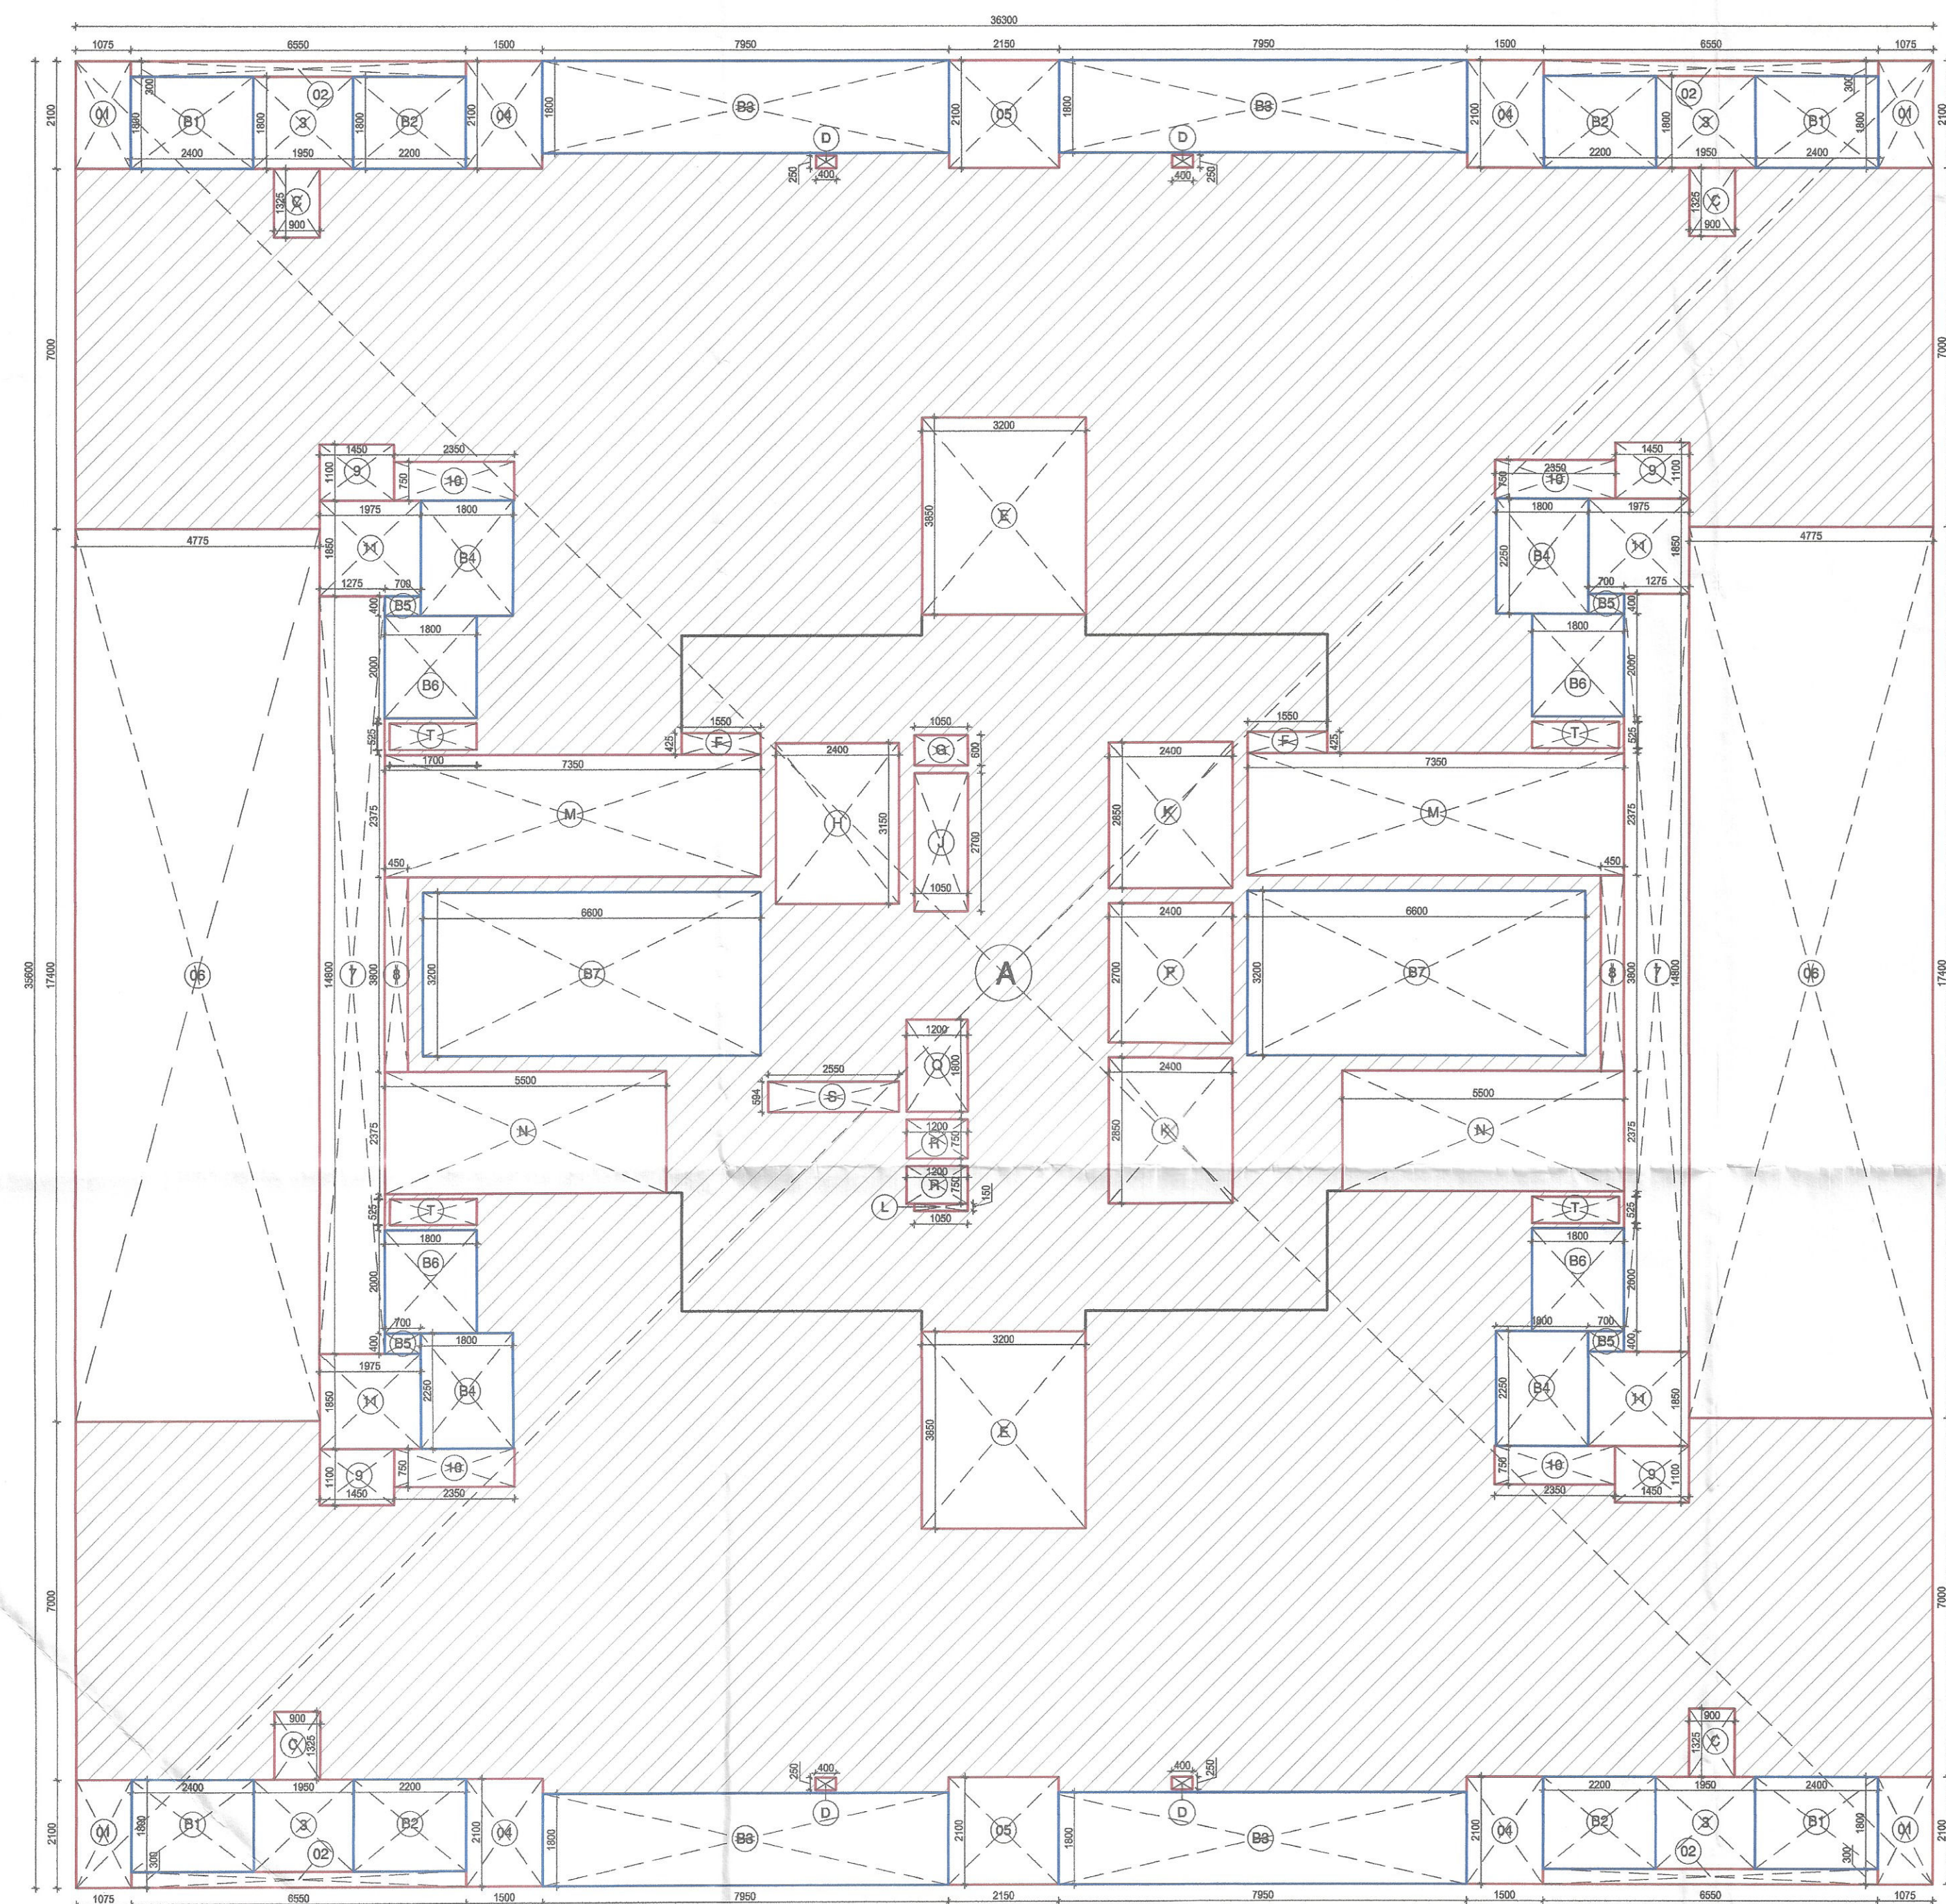

1 TOWER-02-TYPICAL FLOOR AREA DIAGRAM 2ND TO 14TH & 16TH TO 23RD & 25TH TO 28TH
Scale: 1:100

2 TOWER-03 TYPICAL FLOOR AREA DIAGRAM 2ND TO 14TH & 16TH TO 23RD & 25TH TO 31ST
Scale: 1:100

3 TOWER-06 TYPICAL FLOOR AREA DIAGRAM 2ND TO 14TH & 16TH TO 23RD & 25TH TO 32TH & 34TH TO 36TH
Scale: 1:100

4 TOWER-07 TYPICAL FLOOR AREA DIAGRAM 2ND TO 14TH & 16TH TO 23RD & 25TH TO 32ND
Scale: 1:100

TOWER - 2,3 6 & 7- TYPICAL FLOOR - FAR AREA CALCULATION						
TYPE	QUANTITY	SHAPE	FORMULA	DETAIL		CALCULATION EACH AREA IN SQ.M
OUTLINE AREA						
A	1	RECTANGLE	L x B	36.300	35.600	1292.280
TOTAL OUTLINE AREA						1292.280
NON FAR AREA						
B1	4	RECTANGLE	L x B	2.400	1.800	17.280
B2	4	RECTANGLE	L x B	2.200	1.800	15.840
B3	4	RECTANGLE	L x B	7.950	1.800	57.240
B4	4	RECTANGLE	L x B	2.250	1.825	16.425
B5	4	RECTANGLE	L x B	0.700	0.400	1.120
B6	4	RECTANGLE	L x B	2.000	1.800	14.400
B7	2	RECTANGLE	L x B	6.600	3.200	42.240
TOTAL NON FAR AREA						164.545
CUTOUT'S AREA (NON FAR)						
01	4	RECTANGLE	L x B	1.075	2.100	9.030
02	4	RECTANGLE	L x B	6.550	0.300	7.860
03	4	RECTANGLE	L x B	1.950	1.800	14.040
04	4	RECTANGLE	L x B	1.500	2.100	12.600
05	2	RECTANGLE	L x B	2.150	2.100	9.030
06	2	RECTANGLE	L x B	4.775	17.400	166.170
07	2	RECTANGLE	L x B	1.275	14.800	37.740
08	2	RECTANGLE	L x B	0.450	3.800	3.420
09	4	RECTANGLE	L x B	1.450	1.100	6.380
10	4	RECTANGLE	L x B	2.350	0.750	7.050
11	4	RECTANGLE	L x B	1.975	1.850	14.615
C	4	RECTANGLE	L x B	0.900	1.325	4.770
D	4	RECTANGLE	L x B	0.400	0.250	0.400
E	2	RECTANGLE	L x B	3.200	4.250	27.200
F	2	RECTANGLE	L x B	1.550	0.425	1.318
G	1	RECTANGLE	L x B	1.050	0.600	0.630
H	1	RECTANGLE	L x B	2.400	3.150	7.560
J	1	RECTANGLE	L x B	1.050	2.700	2.835
K	2	RECTANGLE	L x B	2.400	2.850	13.680
L	1	RECTANGLE	L x B	1.050	0.150	0.158
M	2	RECTANGLE	L x B	7.350	2.375	34.913
N	2	RECTANGLE	L x B	5.500	2.375	26.125
P	1	RECTANGLE	L x B	2.400	2.700	6.480
Q	1	RECTANGLE	L x B	1.200	1.800	2.160
R	2	RECTANGLE	L x B	1.200	0.750	1.800
S	1	RECTANGLE	L x B	2.550	0.594	1.515
T	4	RECTANGLE	L x B	1.800	0.525	3.780
TOTAL CUT OUT'S AREA						423.257
TOTAL BUILT UP AREA = TOTAL FAR AREA+NON FAR AREA						869.023
FAR AREA = TOTAL OUTLINE AREA - (TOTAL NON FAR AREA+TOTAL CUTOUT'S AREA)						704.478

DTP (HQ) S.T.P (HQ) S.T.P (G) S.T.P (H) Member Secretary Member Chairman B.P.A.C. B.P.A.C. B.P.A.C. Consultant Architect DTP (HQ) (Dinesh Kumar) PA(HQ)

SANCTIONED TO BE READ WITH THIS OFFICE MEMO NO.: DATED :

DESIGN FORUM INTERNATIONAL ARCHITECTURE • URBAN DESIGN • TOWN PLANNING

K-47, KAILASH COLONY NEW DELHI-48 PHONE: 011 - 46556600 FAX : 46556601 PROJECT NAME & ADDRESS

PROPOSED GROUP HOUSING DEVELOPMENT AT VILLAGE GADAUJI KALAN, SECTOR 37 D GURUGRAM BEING DEVELOPED BY SIGNATURE GLOBAL BUSSINESS PARK PVT. LTD. AT SECTOR - 37 D, AREA - 16.65625 ACRE. LICENCE NO. -230 OF 2023 DATED 02/11/2023

CLIENT NAME & ADDRESS SIGNATURE GLOBAL BUSSINESS PARK PVT. LTD.

114, SECTOR-44, GURUGRAM HARYANA- 122002

ARCHITECT'S SIGN & STAMP CLIENT'S SIGN & STAMP

MKS MANISH KUMAR CA1200842027 Signature Global Business Park Pvt. Ltd.

DRAWING TITLE

TOWER-02,03, 06& 07 TYPICAL FLOOR AREA DIAGRAM

SCALE 1:100 ON A1 DRAWING NO. NORTH

NTS. DATE 18.11.2023 T2-2.1

DTP (HQ) Member BPAC