
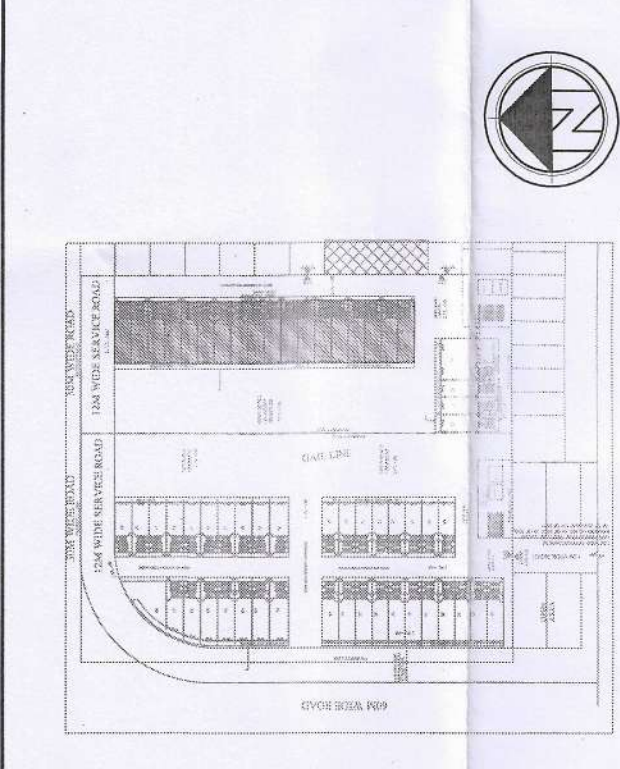
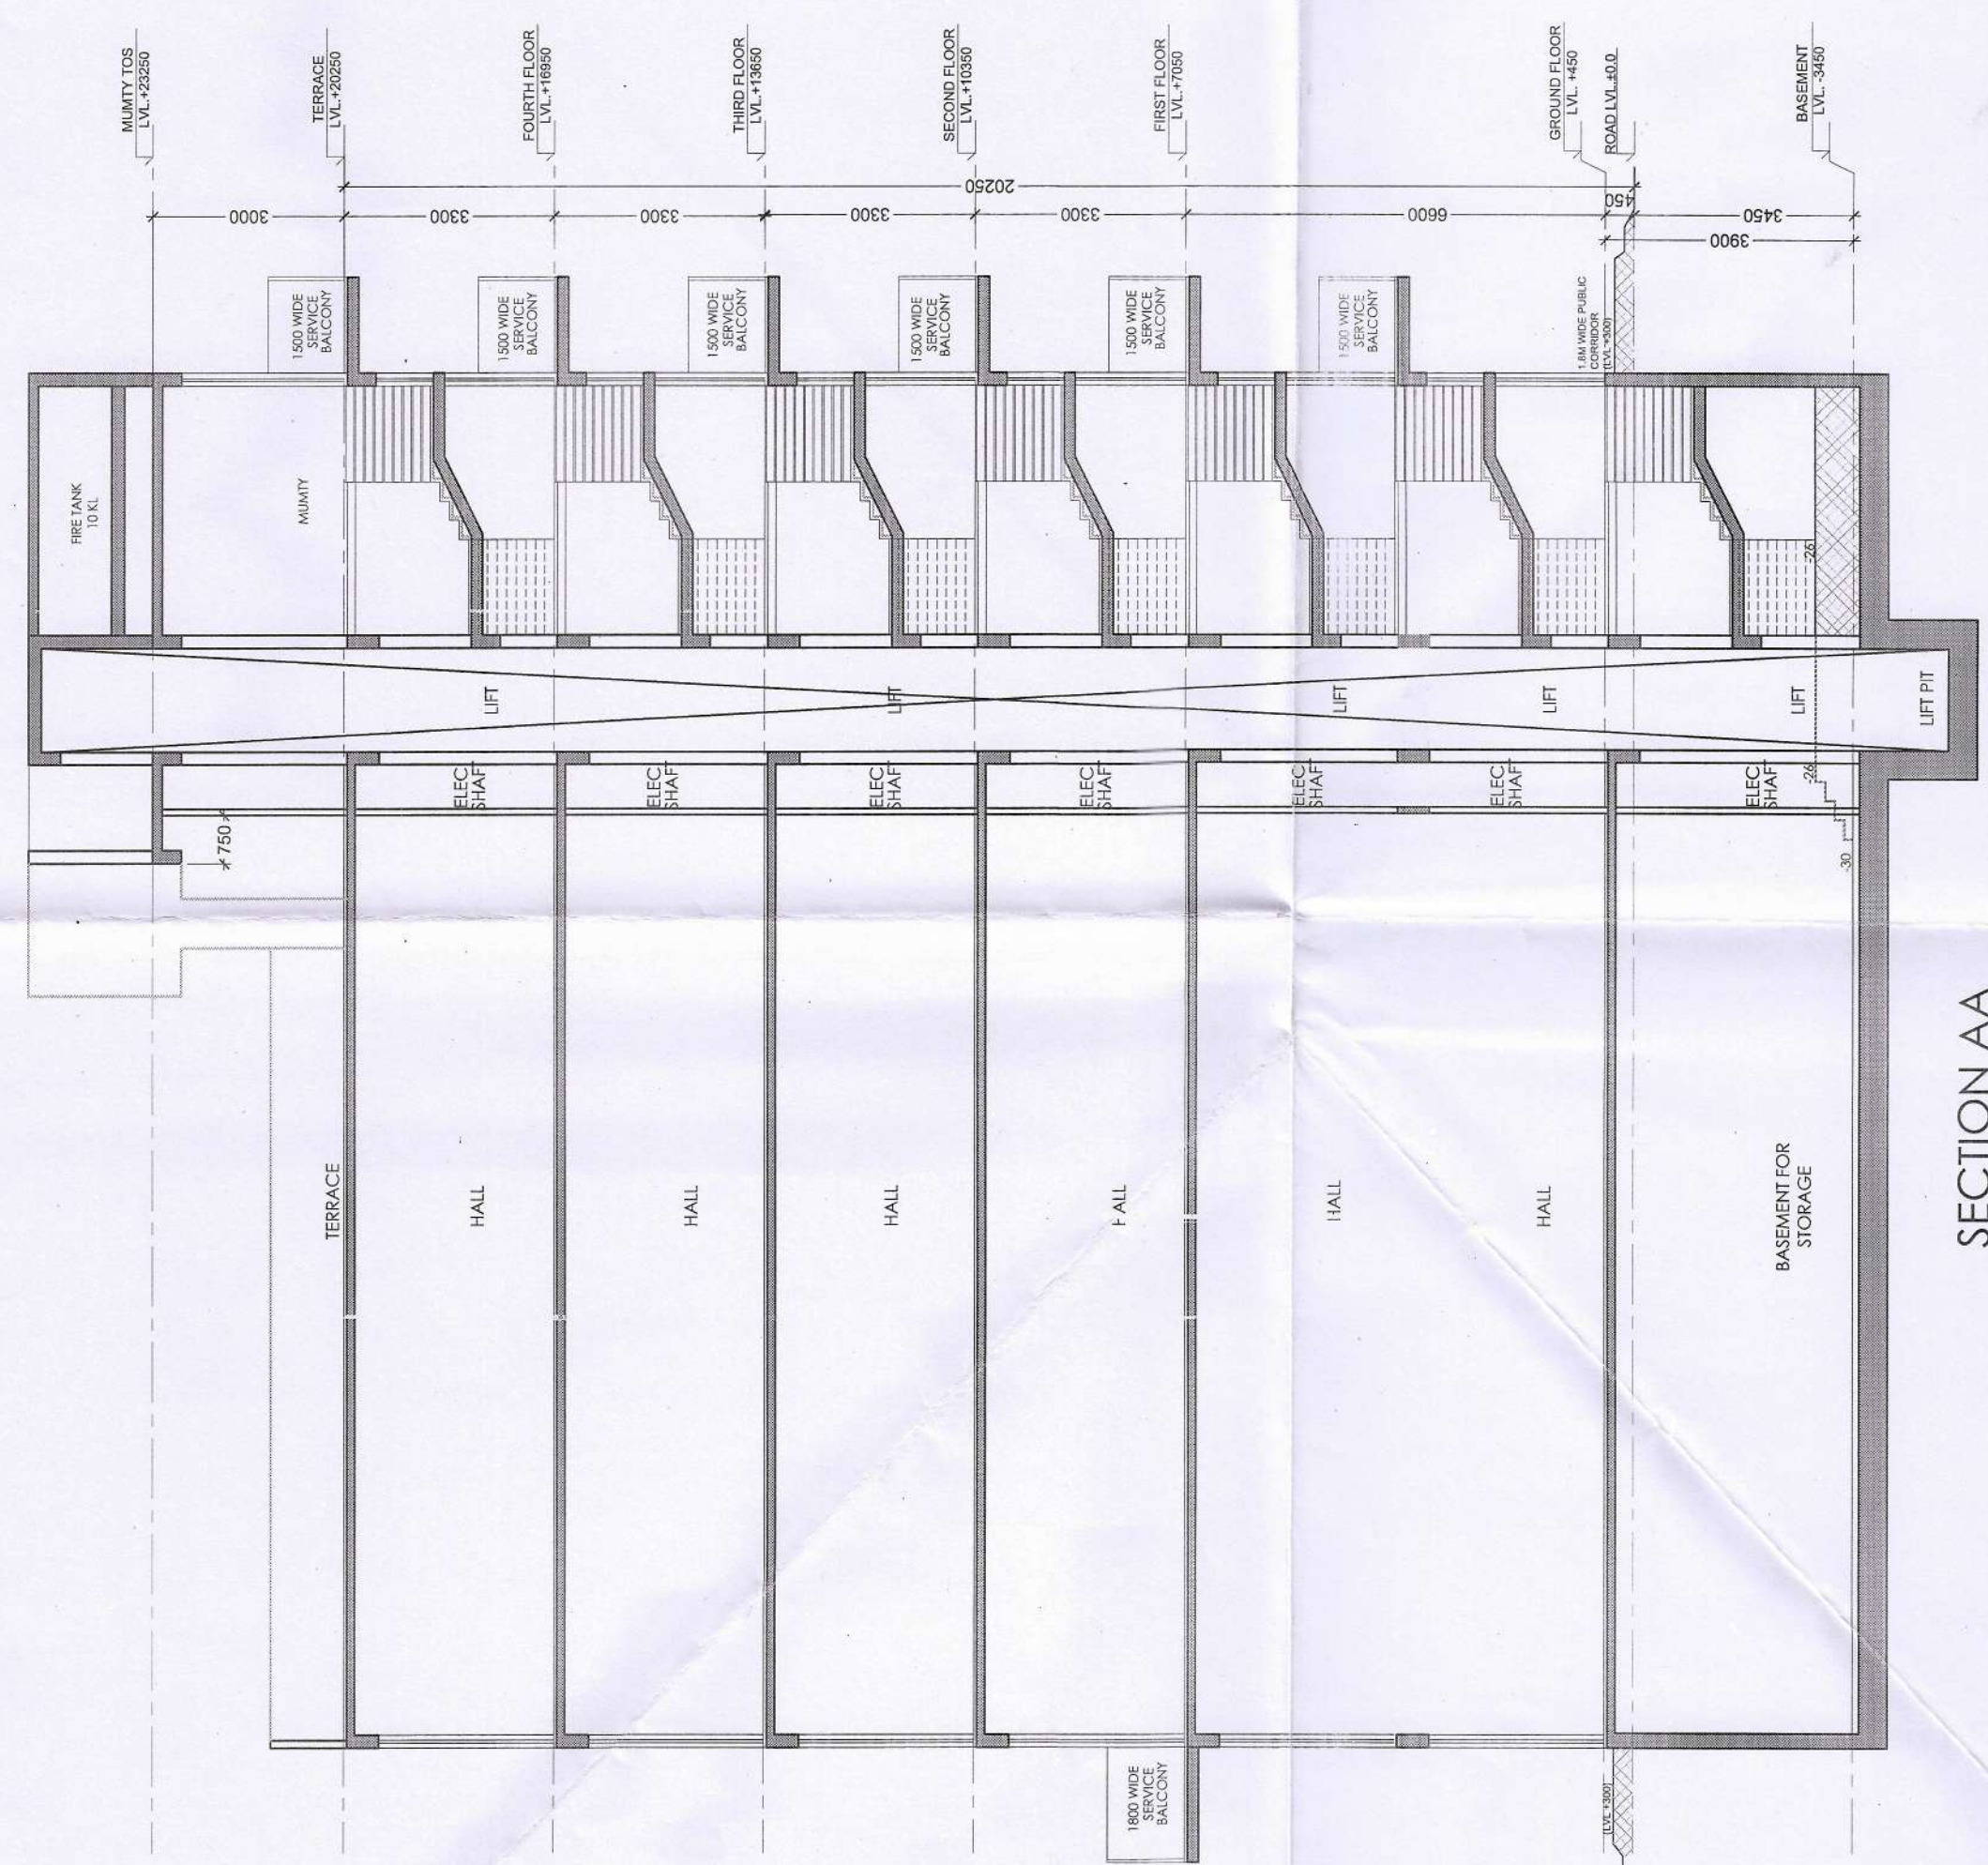


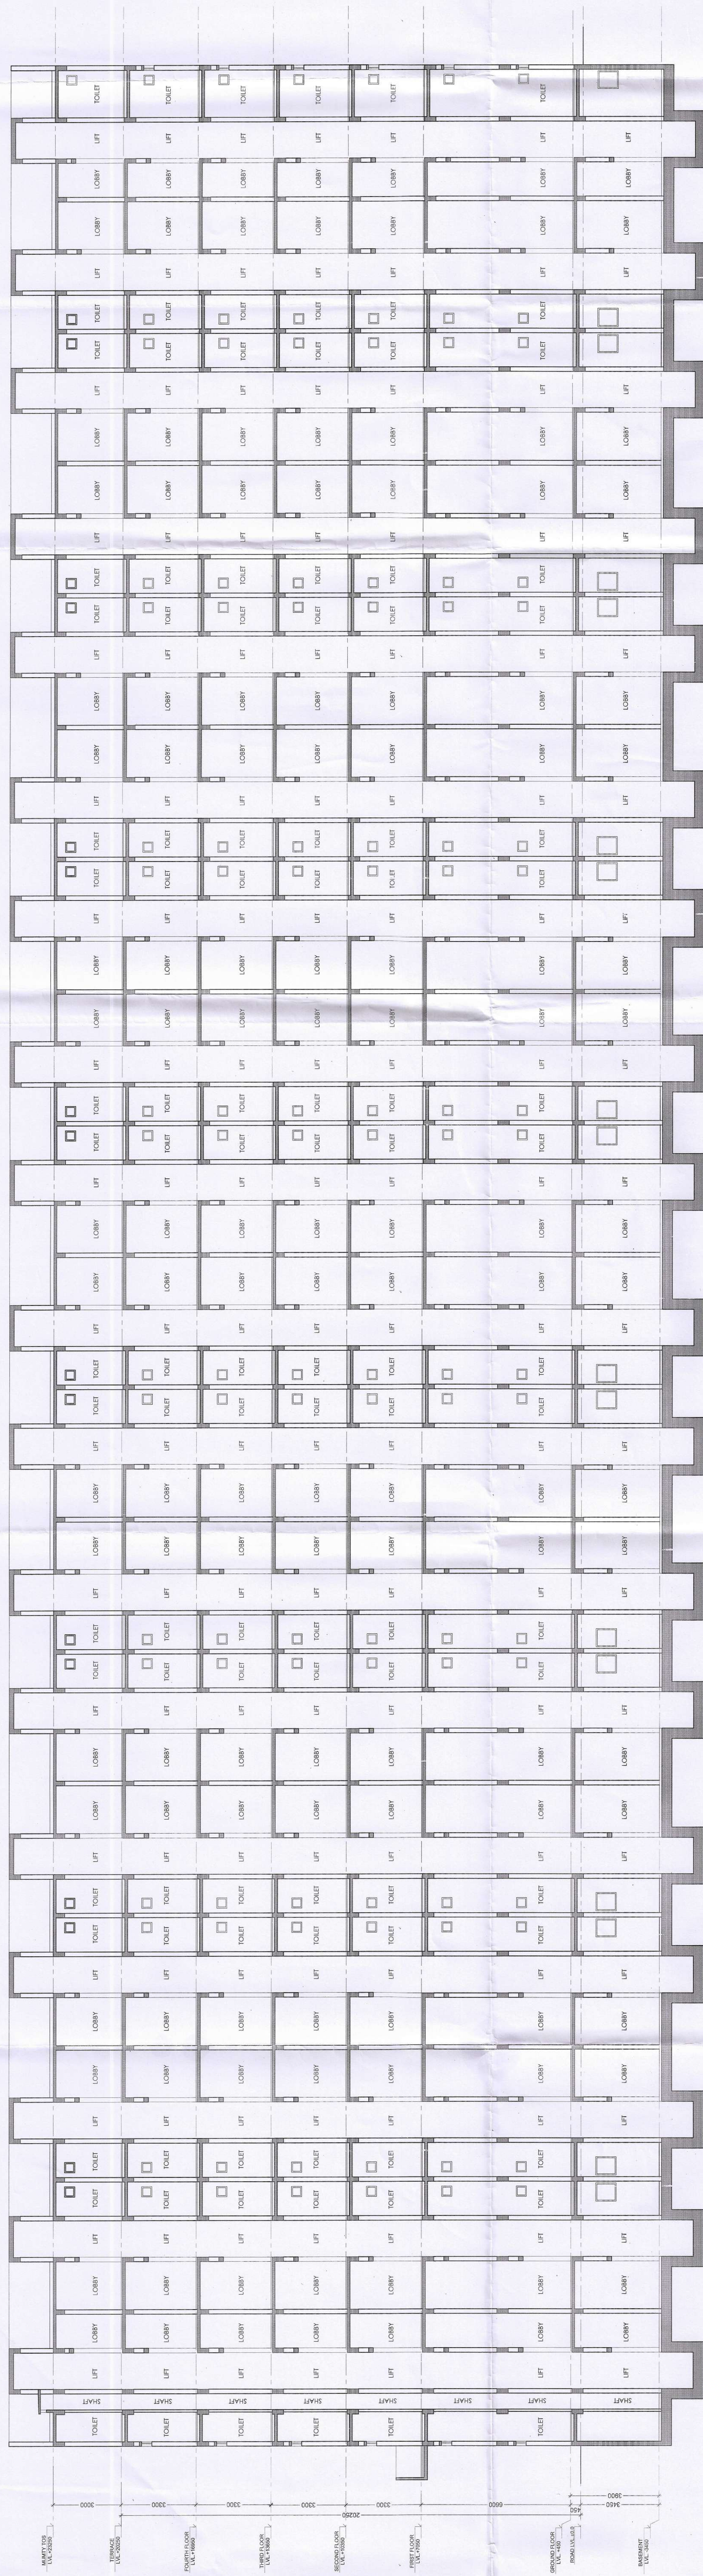

PRINCIPAL ARCHITECT:

ACPL

ACPL Design Ltd

ISO 9001:2015
Architecture
Environment
Planning

C-21 South Eastern Rd. #311 3345525
C. Collins@acpldesign.com 416-711-7434/4048
www.acpldesign.com

ST. PATRICKS REALTY PRIVATE LIMITED
Office:- The Median, Central Park Resort,
Sector-48, Gurgaon, Haryana - 122018

PROJECT:-
PROPOSED STANDARD PLAN OF COMMERCIAL, PLOTTED COLONY
OVER AN AREA MEASURING 2.963 + 2.036 = 5.0 ACRES (LICENCE
NUMBER 62 OF 2023 DATED 27.03.2023 & 63 OF 2023 DATED
27.03.2023) FALLING IN THE REVENUE ESTATE OF VILLAGE
DHUNELA SECTOR-32, SOHNA, DISTT. GURUGRAM, HARYANA.

St. Paulicks Realty Pvt. Ltd.
Authorised Signatory

OWNER'S/AUTHORIZED SIGN.

QUINLET SHAMGARI
REGISTERED
CA/272/24

ARCHITECT'S SIGN.

DRAWING TITLE:	STANDARD PLAN SUBMISSION
	PLOT NO.-38-55
	SECTIONS & ELEVATIONS
DRAWING NO.	47

DRAWING NO.	17	SCALE: 1:10
-------------	----	-------------

DE 8200 → 9663-XVIII
Dated 09-10-2023-

18-
18-
for
(ASHISH NARAYAN)
(ASHISH SHARMA)
H. Kumar
(HITESH KUMAR)
(H. SINGH)
T.T. SATAPATHY (IAS)
DIG TGT (HR)